
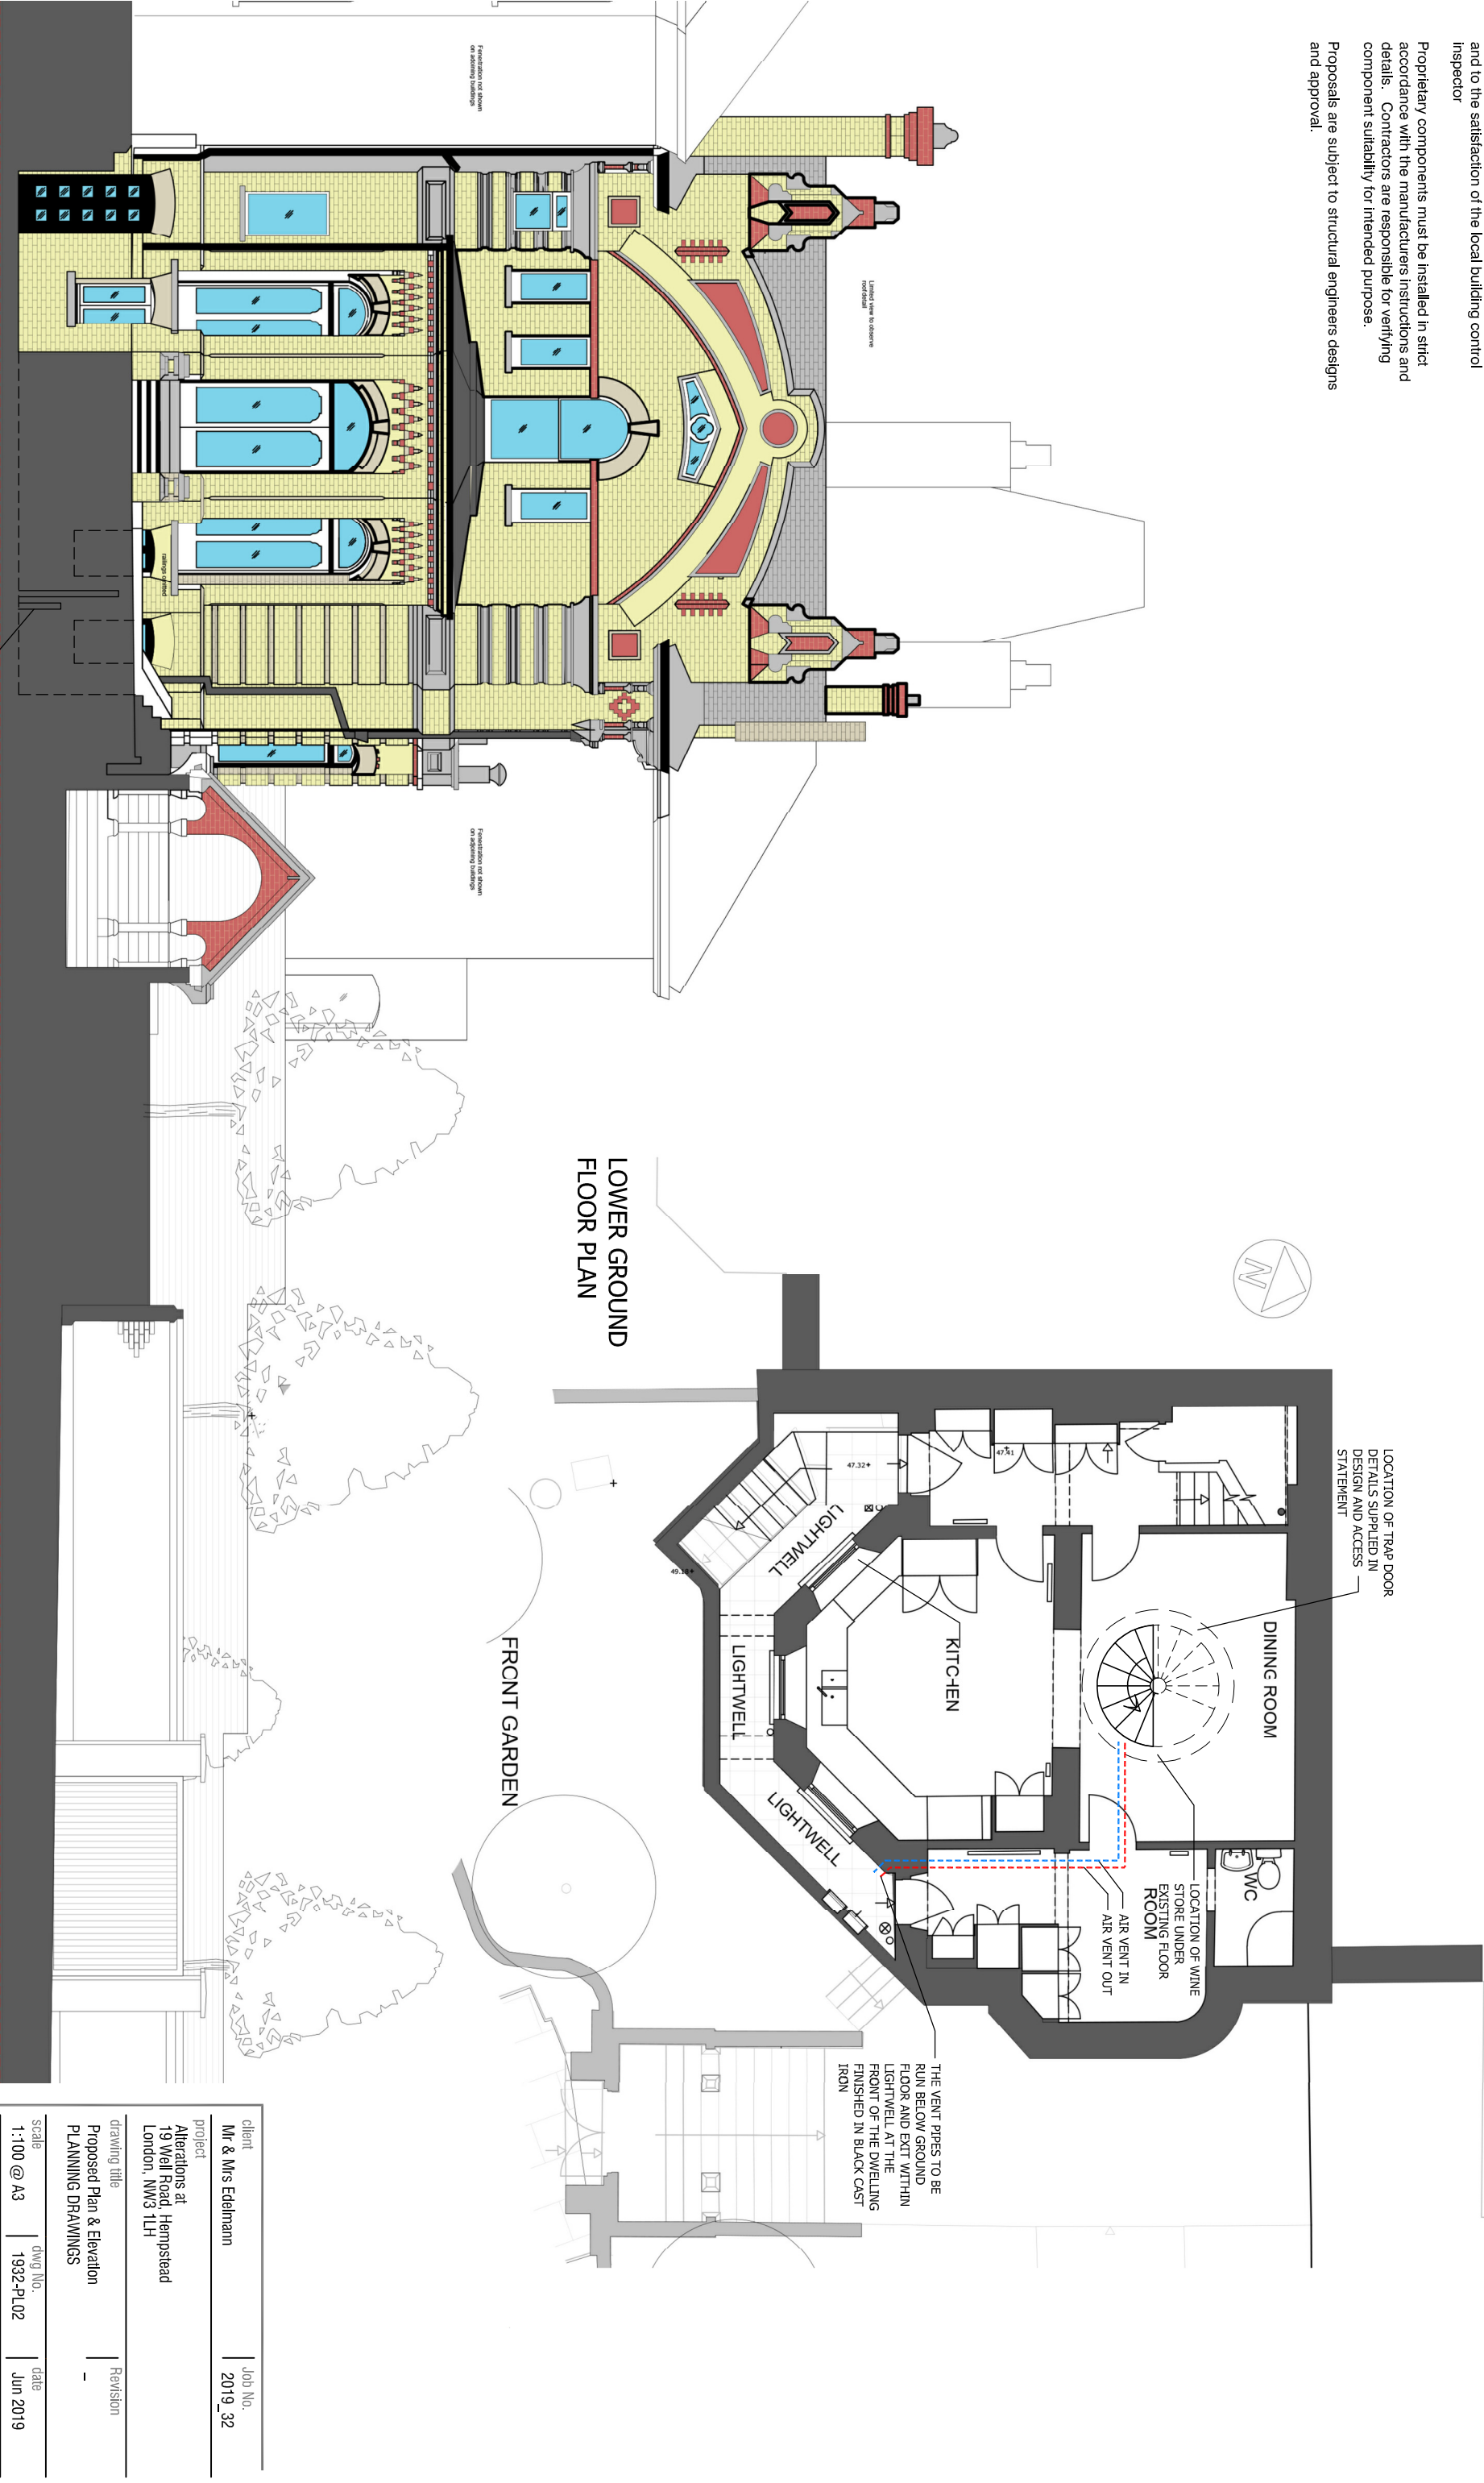


Please note:
Drawings can be scaled for planning purposes only.
All dimensions to be checked on site. Drainage and services are to be checked and located prior to commencement of work

All work to be carried out in accordance with the building Regs. 2000 or any subsequent amendments and to the satisfaction of the local building control inspector

Proprietary components must be installed in strict accordance with the manufacturers instructions and details. Contractors are responsible for verifying component suitability for intended purpose.

Proposals are subject to structural engineers designs and approval.

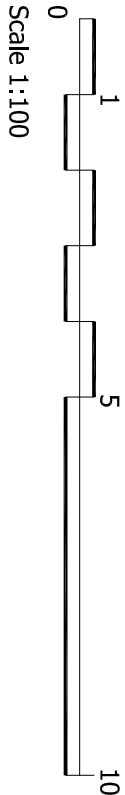

client	Mr & Mrs Edlinham	Job No.	2019_32
project	Alterations at 19 Well Road, Hempstead London, NW3 1LH		
drawing title	Proposed Plan & Elevation PLANNING DRAWINGS	Revision	-
Scale	1:100 @ A3	Dwg No.	1932-PL02
		date	Jun 2019
MRW Design Ltd 8 Wilberforce Road, Coketham Maidstone, Kent, ME17 4HA 07763463754 matthew@mrw-design.co.uk			

