


Please note:
Drawings can be scaled for planning purposes only.
All dimensions to be checked on site. Drainage and
services are to be checked and located prior to
commencement of work

All work to be carried out in accordance with the
building Regs. 2000 or any subsequent amendments
and to the satisfaction of the local building control
inspector

Proprietary components must be installed in strict
accordance with the manufacturers instructions and
details. Contractors are responsible for verifying
component suitability for intended purpose.

Proposals are subject to structural engineers designs
and approval.

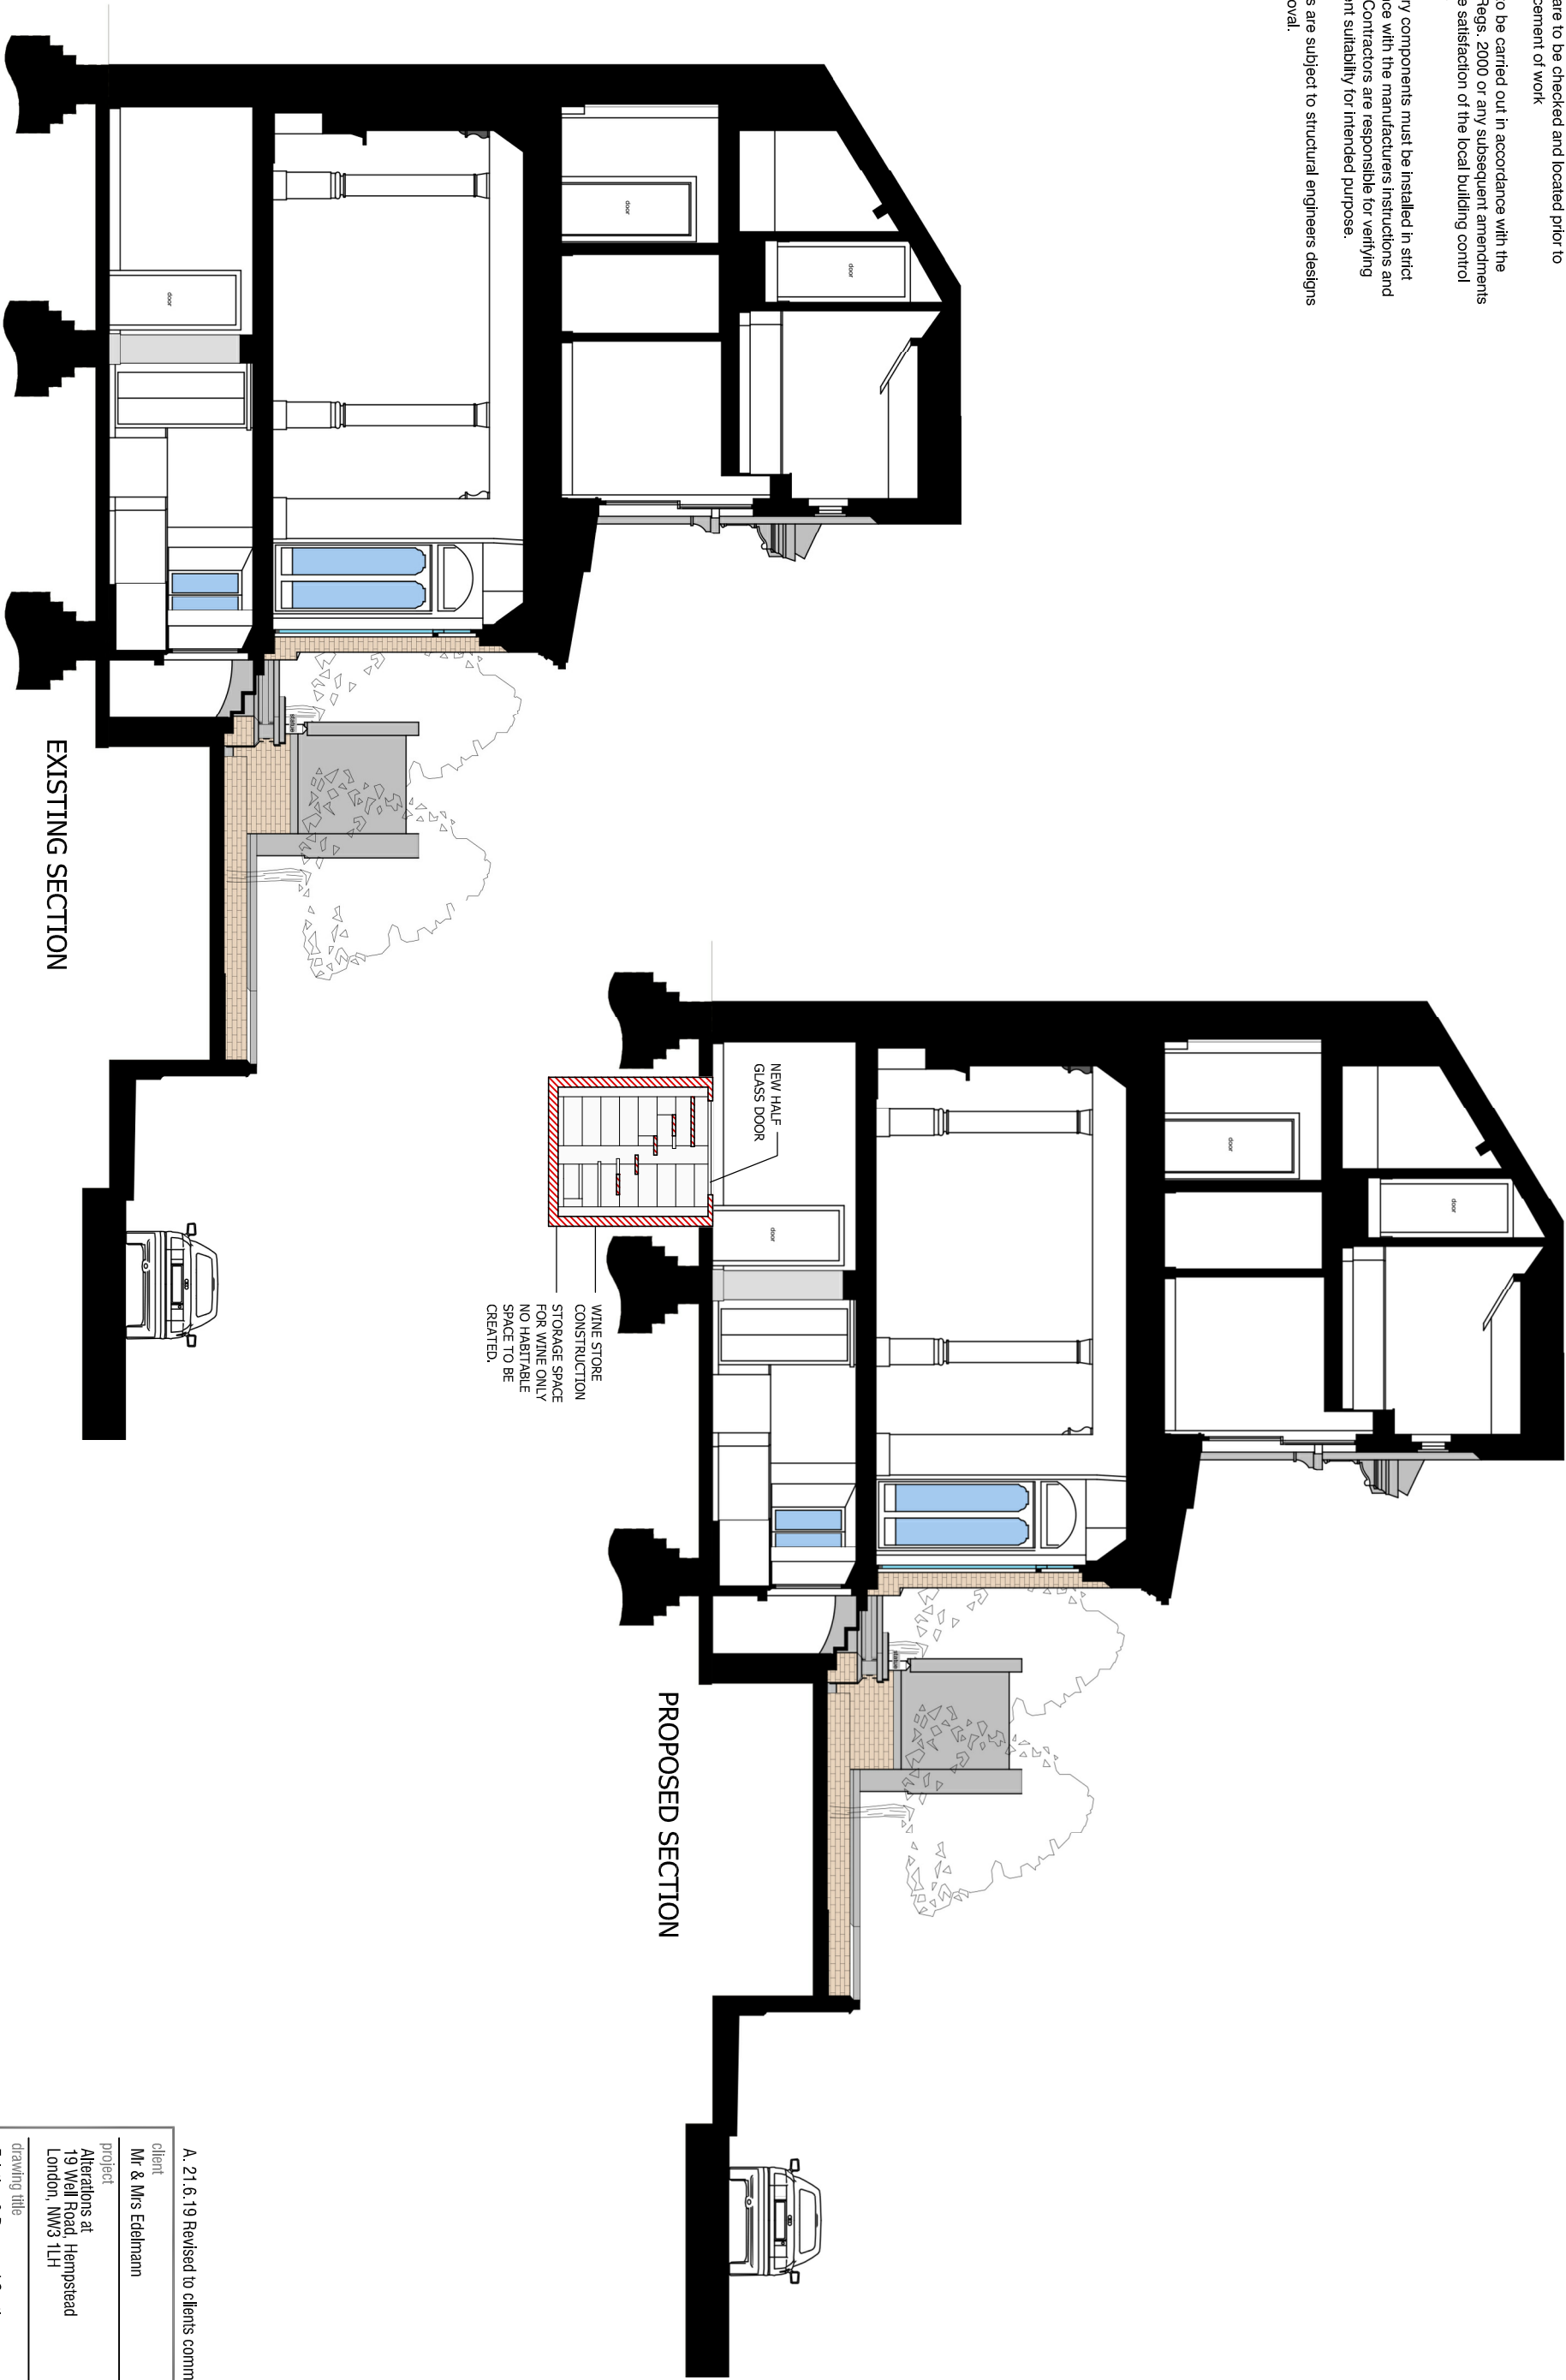

A. 21.6.19 Revised to clients comments

client	Mr & Mrs Edelnann	Job No.	2019_32
project	Alterations at 19 Well Road, Hempstead London, NW3 1LH		
drawing title	Existing & Proposed Section PLANNING DRAWINGS	Revision	A

Scale	1:100 @ A3	Dwg No.	1932-PL03	date	Jun 2019
-------	------------	---------	-----------	------	----------

MRW Design Ltd
8 Wilberforce Road, Coxheath
Maidstone, Kent. ME17 4HA
07763463754
matthew@mrw-design.co.uk

