



ANS GREEN WALL MODULES SHOWN IN GREY DASHED LINE. REFER TO ELEVATION 02 - PLANTING MODULES BELOW

GREEN WALL BOARDER FRAME & FIXING BASEPLATE. REFER TO FIXING DETAIL INSERT SHEET 030-008

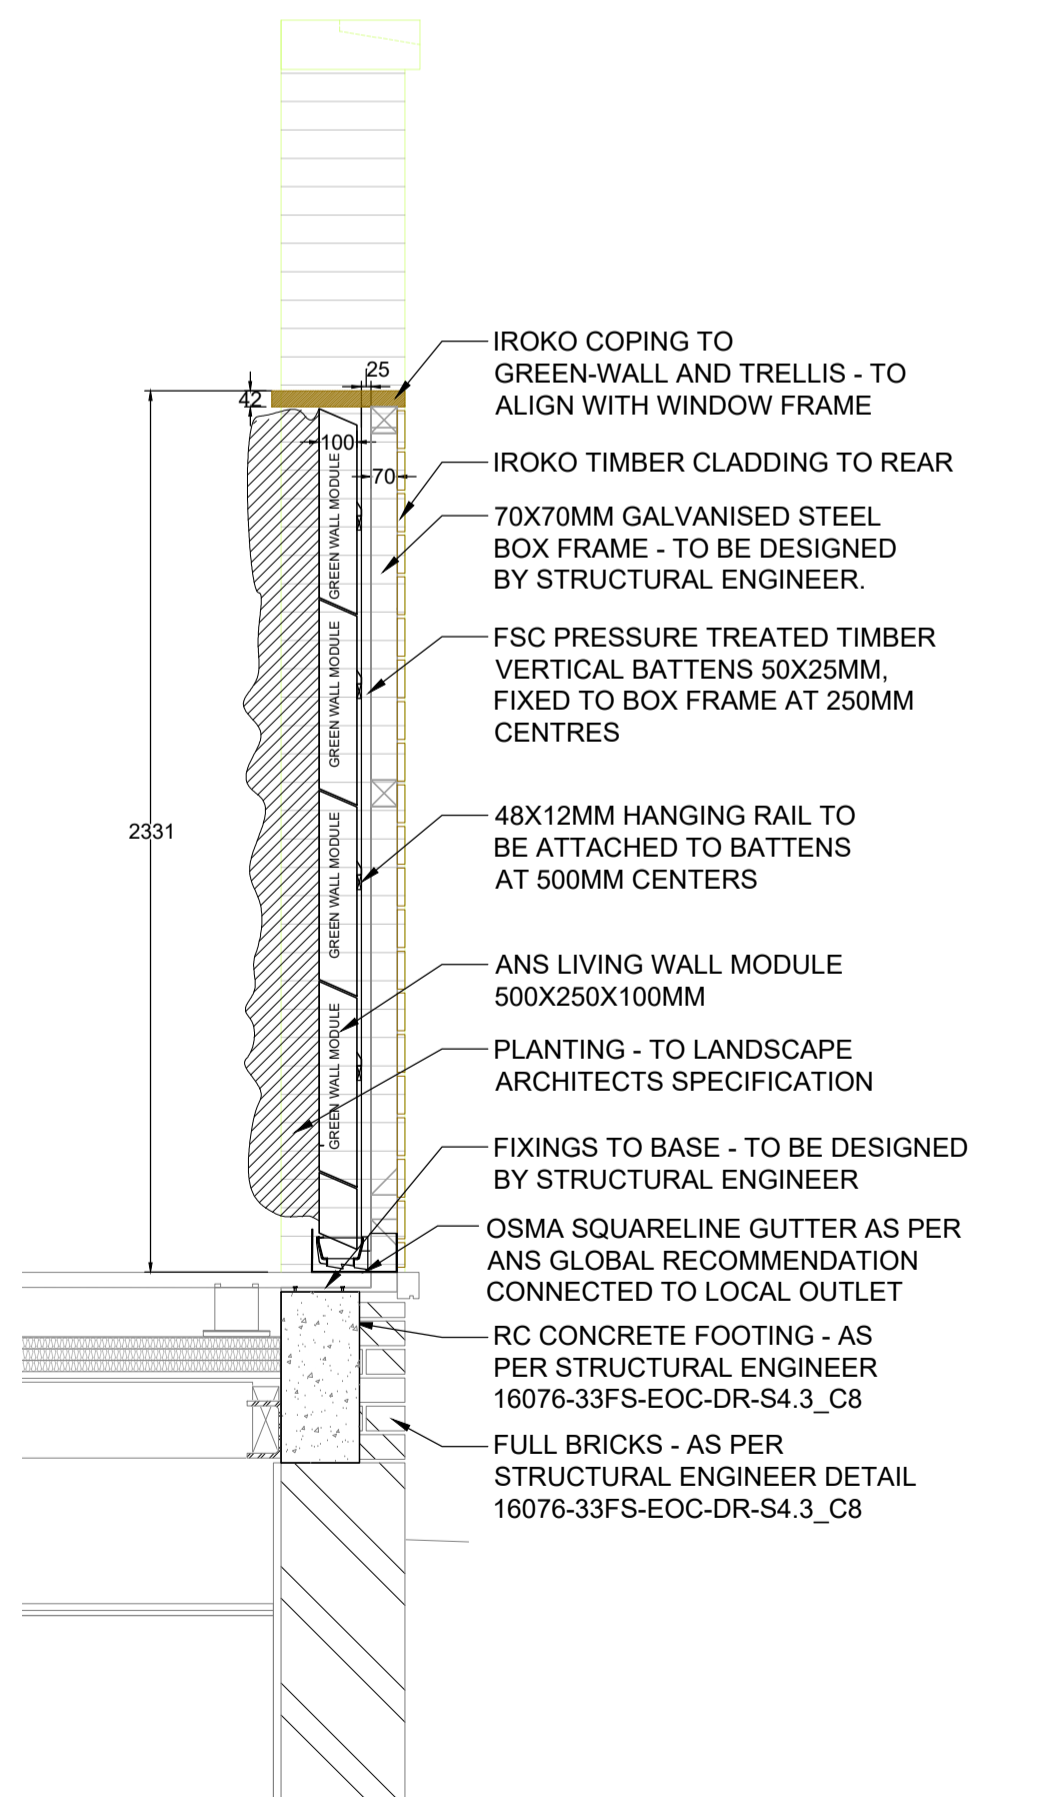

1 E1 - GREEN WALL  
VARIOUS

Revision A Date: 21/06/2019 Drawn by: HH Authorised by: RSL  
TRELLIS PHOTO & ADDITIONAL GREEN WALL PHOTO

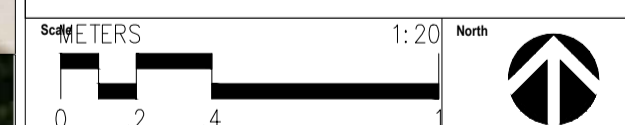

**RANDLE SIDDELEY**  
LANDSCAPE ARCHITECTURE & CONSTRUCTION

office@randsiddeley.co.uk www.randsiddeley.co.uk +44 (0)20 7627 7272

Client: PRIVATE  
Project: 33 FITZROY SQUARE

Drawing: FIRST FLOOR - KITCHEN TERRACE  
LANDSCAPE ELEMENTS

Paper size: VAR @ A1 Job No.: 2215  
Date: 05/04/2019 Drawn: HH  
Checked: RSL Authorised: RSL

Purpose of Issue: FOR PLANNING

Do not scale from drawing. Contractors must verify all dimensions on site before commencing any work or shop drawings. If this drawing exceeds the quantities taken in any way the architects are to be informed before work is initiated.

© Randle Siddeley Limited

Drawing No.: 2215-030-008 Revision No.: A