


Existing window openings where internal secondary glazing will be installed. The scope of secondary glazing work is limited to these openings only.

= Windows to be replaced.

Revision:	Date:	Amendment:
1.0	10-06-2019	Issued for listed building consent application

Do not reproduce this drawing without written permission

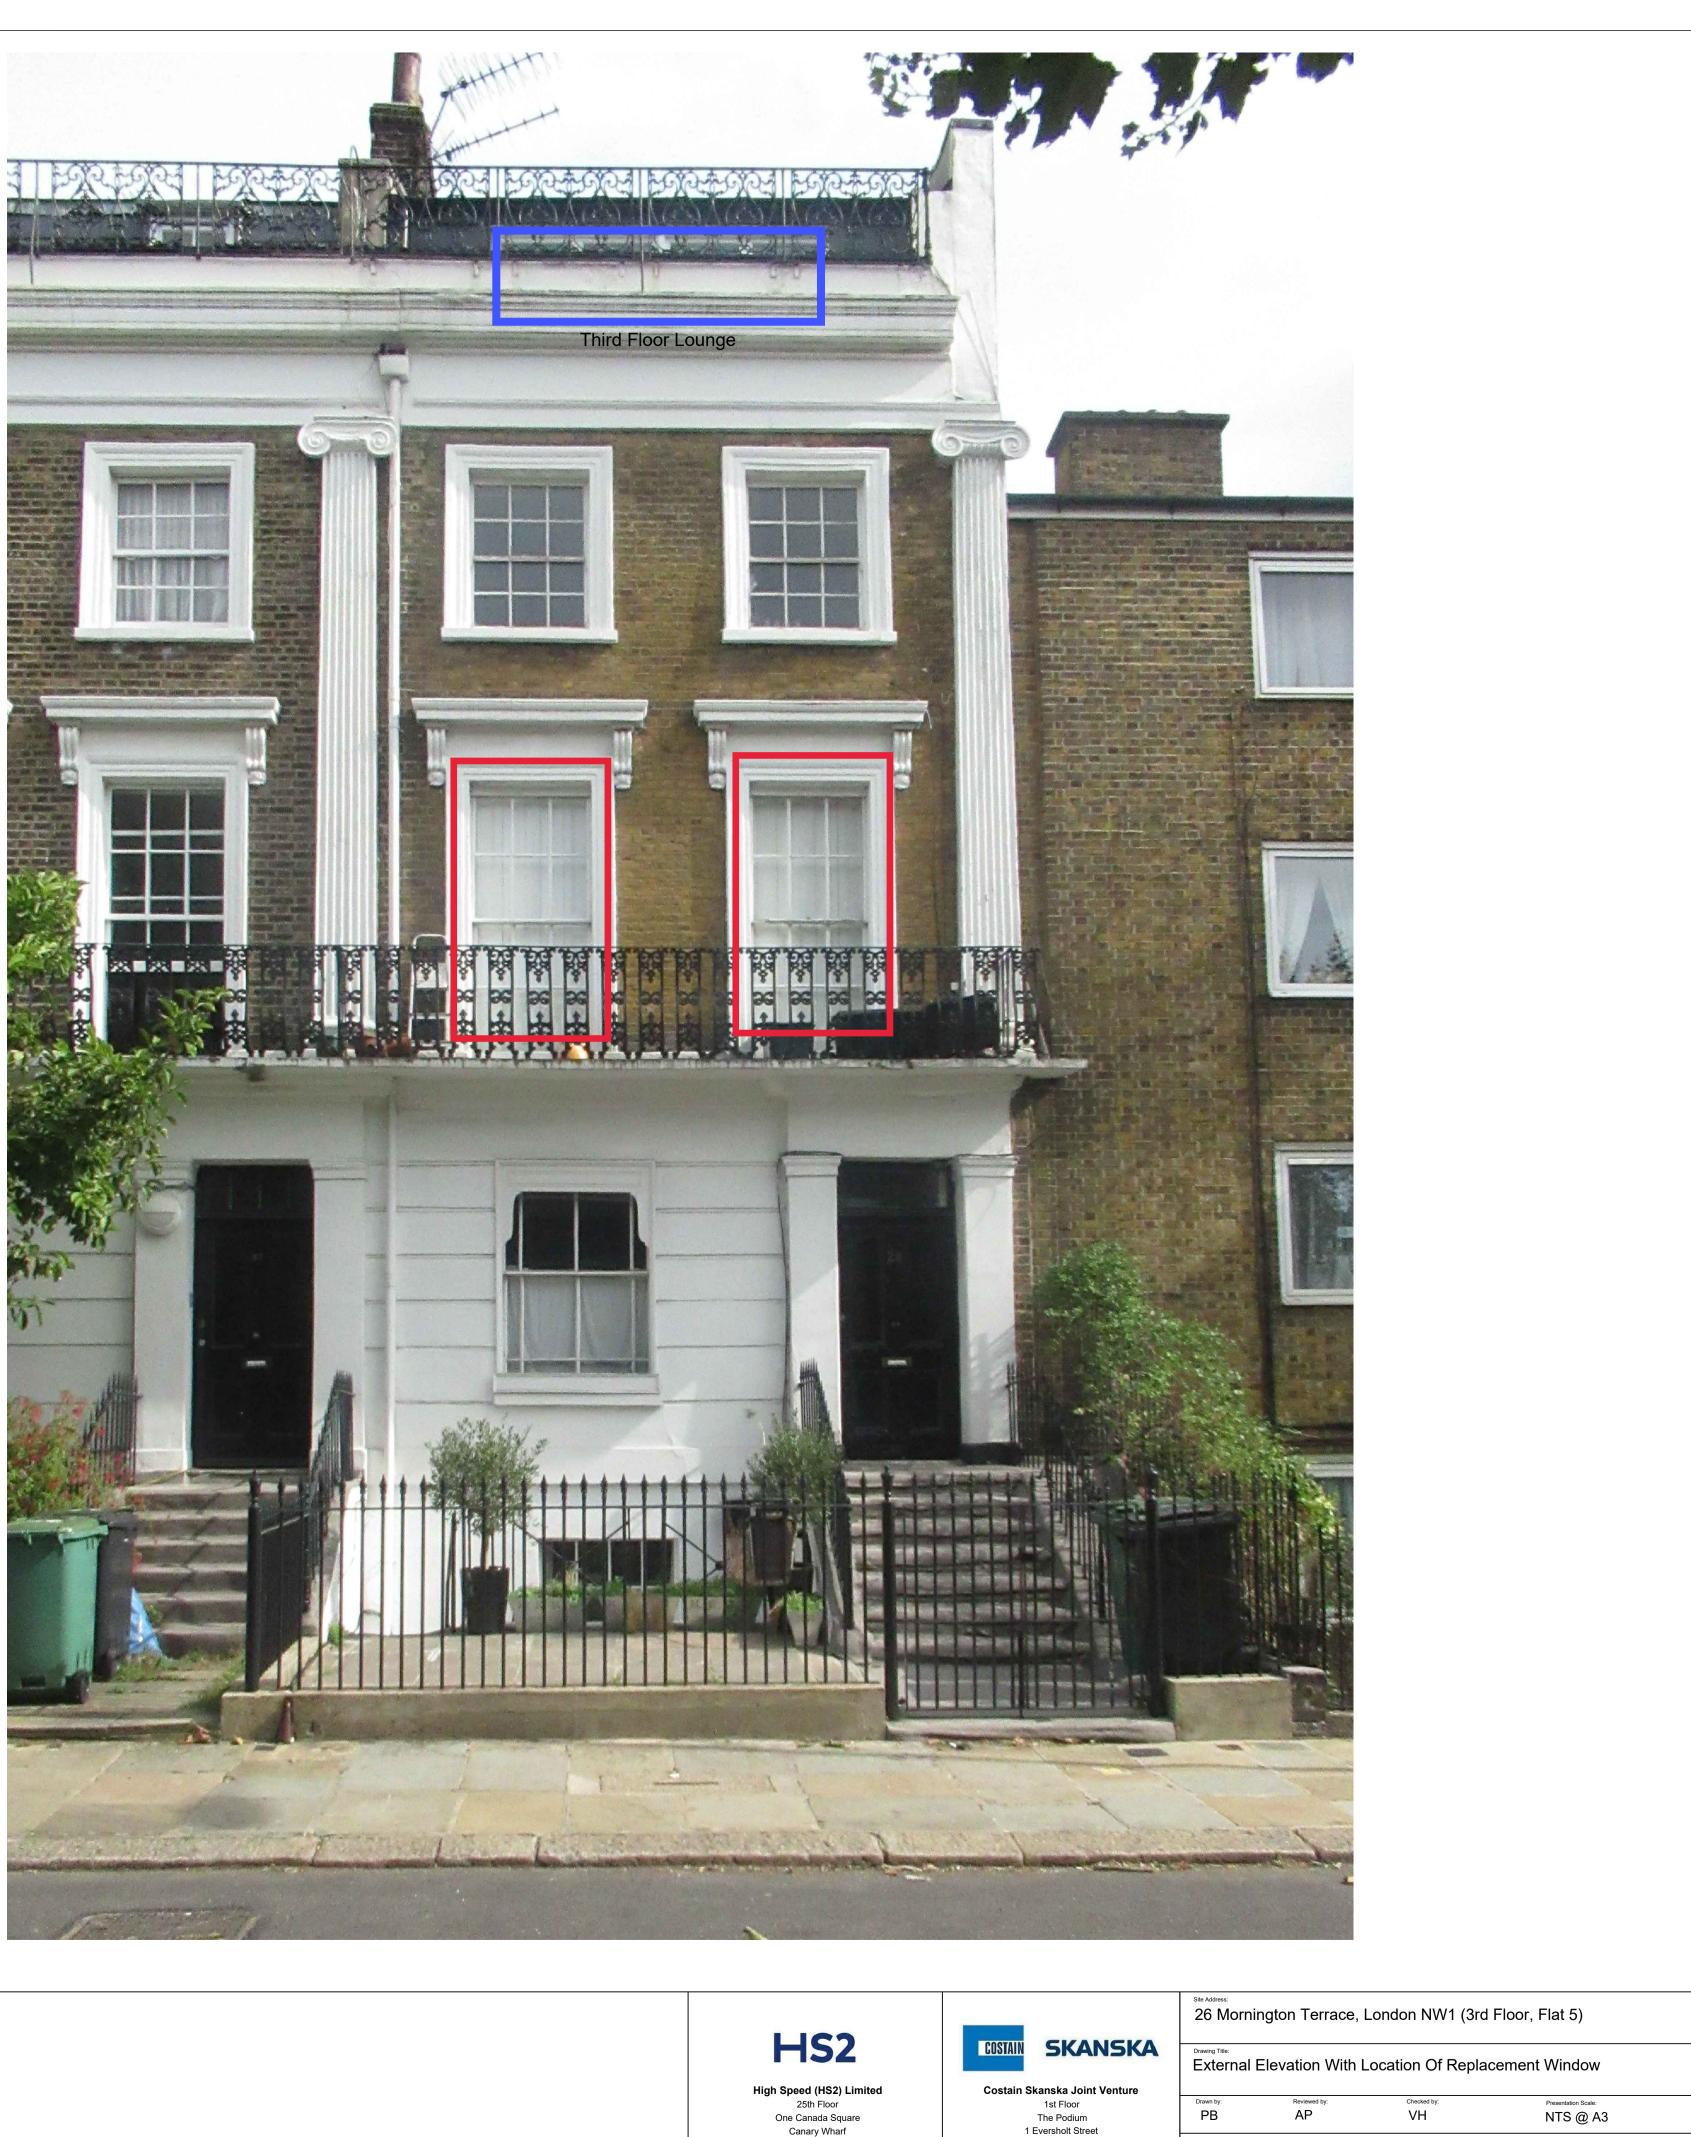



London NW1 2DN

04-06-2019 WPI P002 NI - 26 MT-EX-EL-05