




Internal Room Elevation
Scale: 1:10

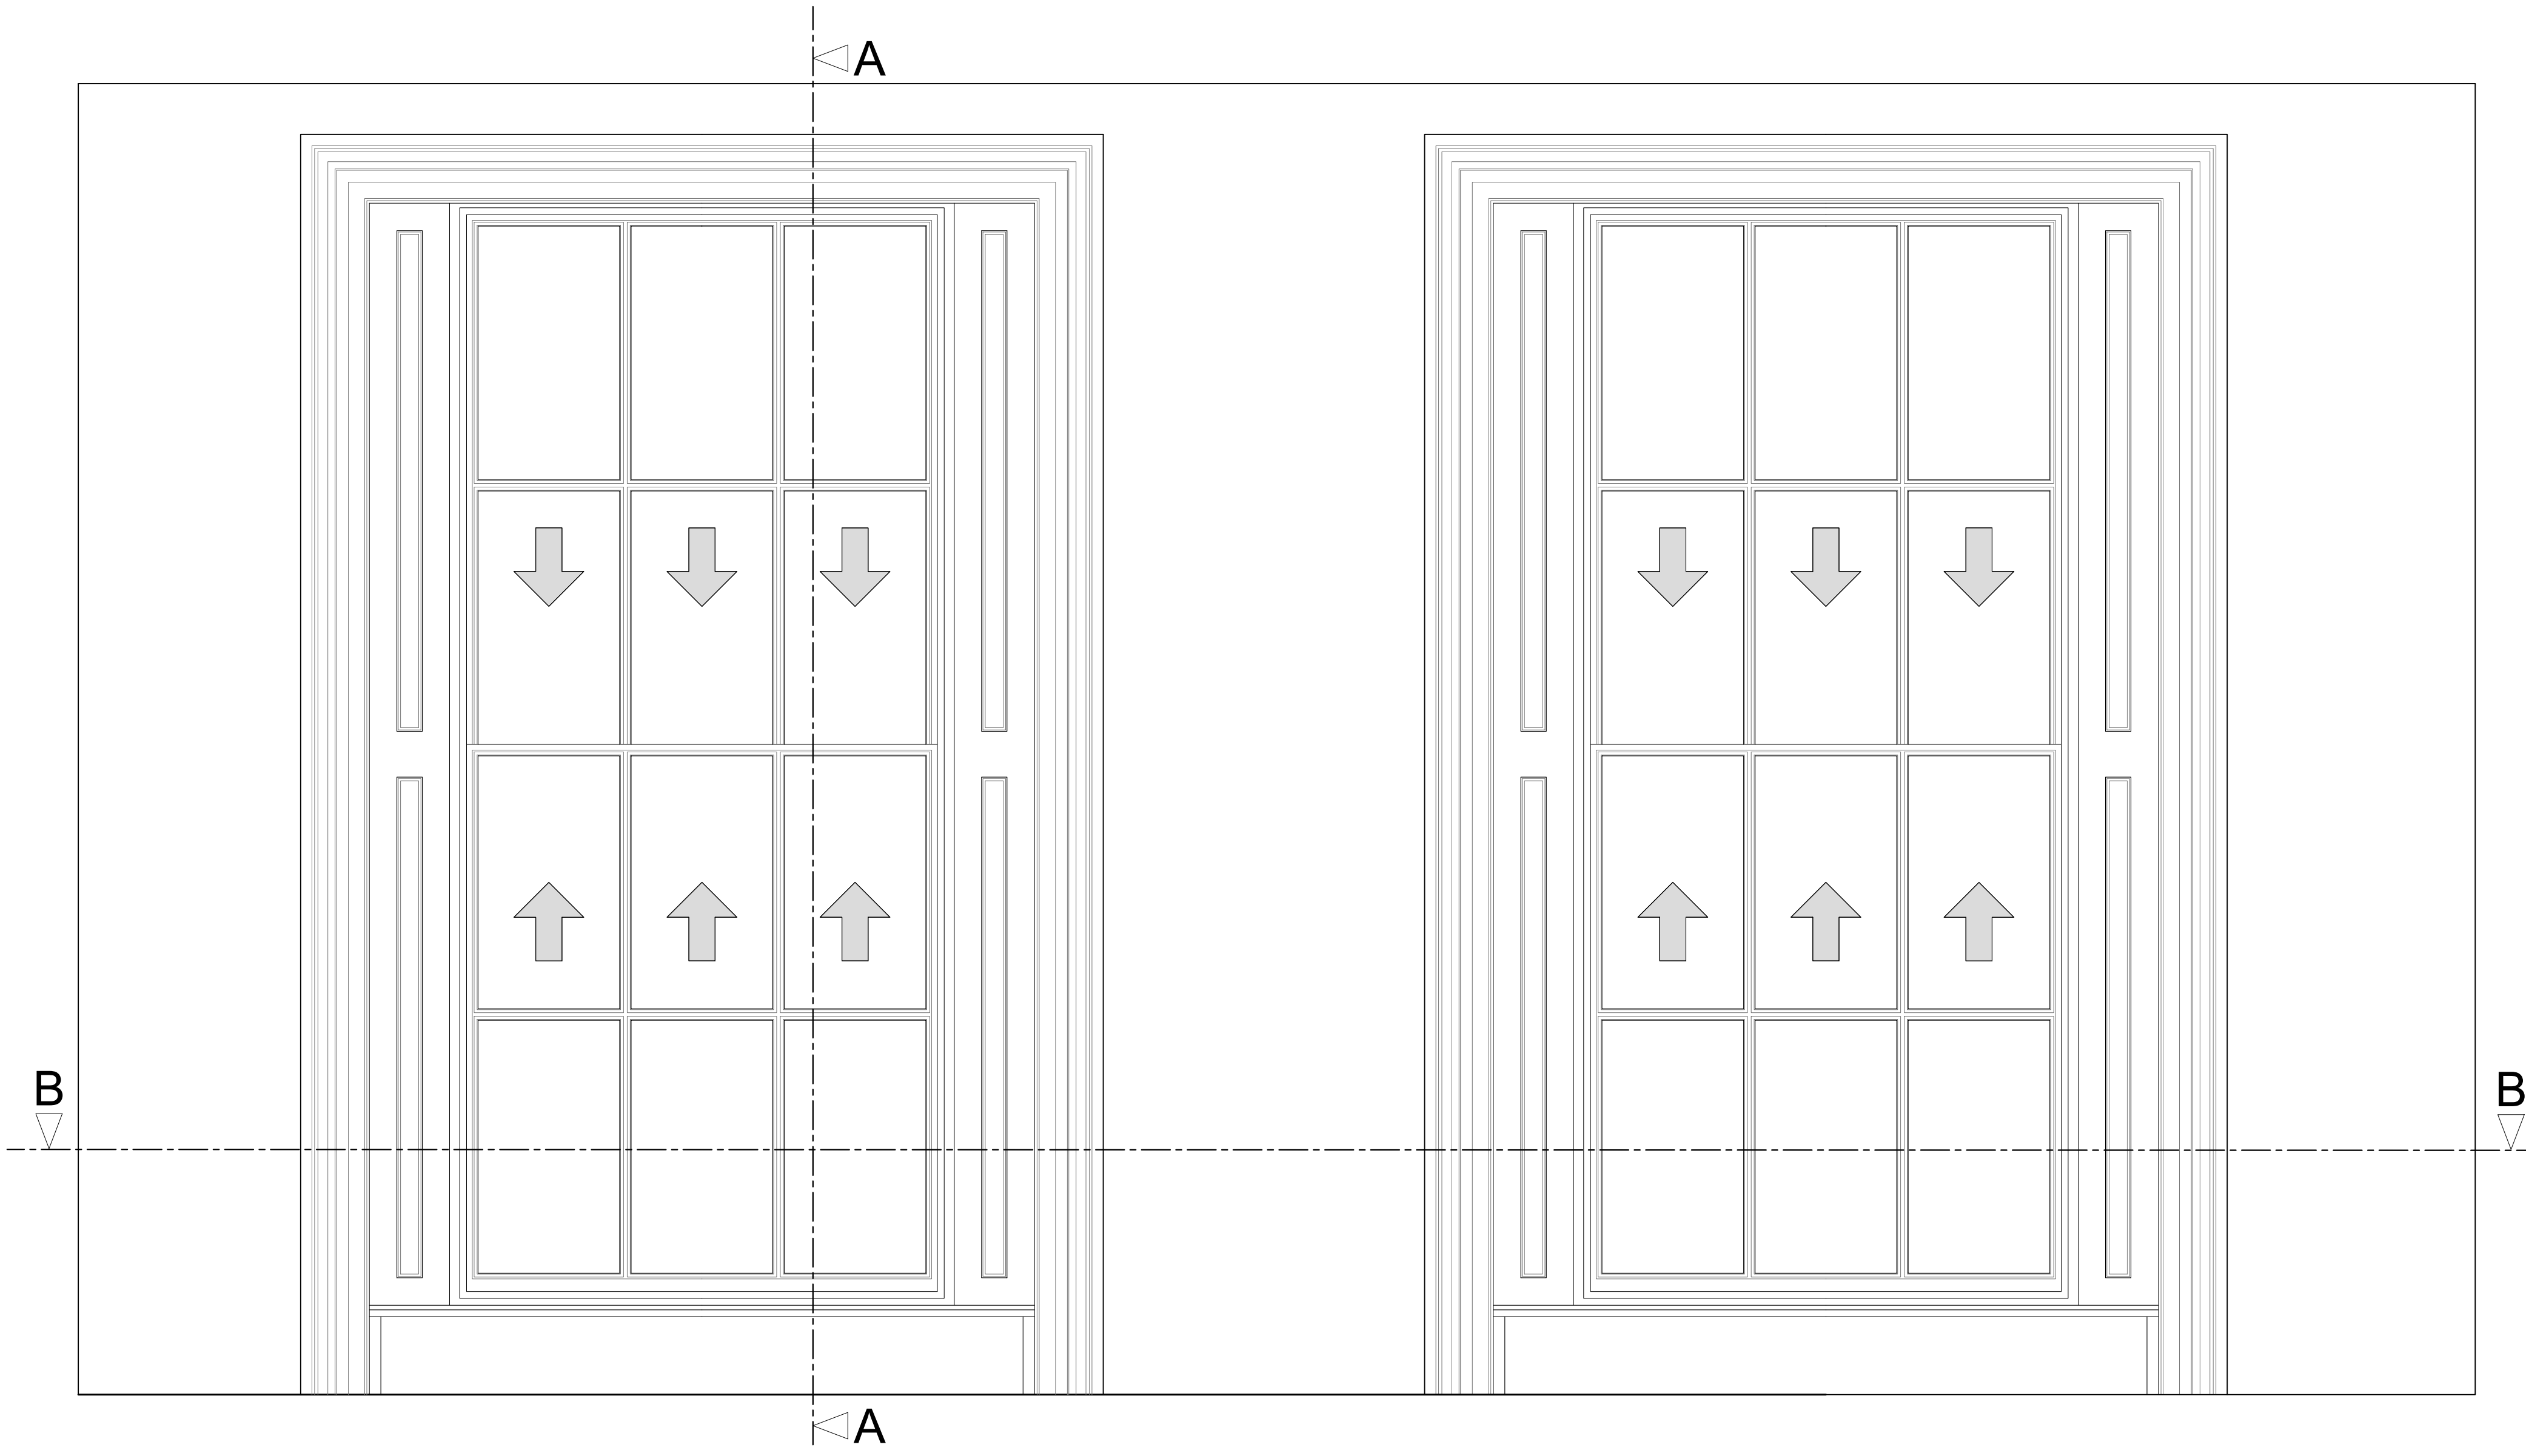

Section A-A through External Wall
Scale: 1:10

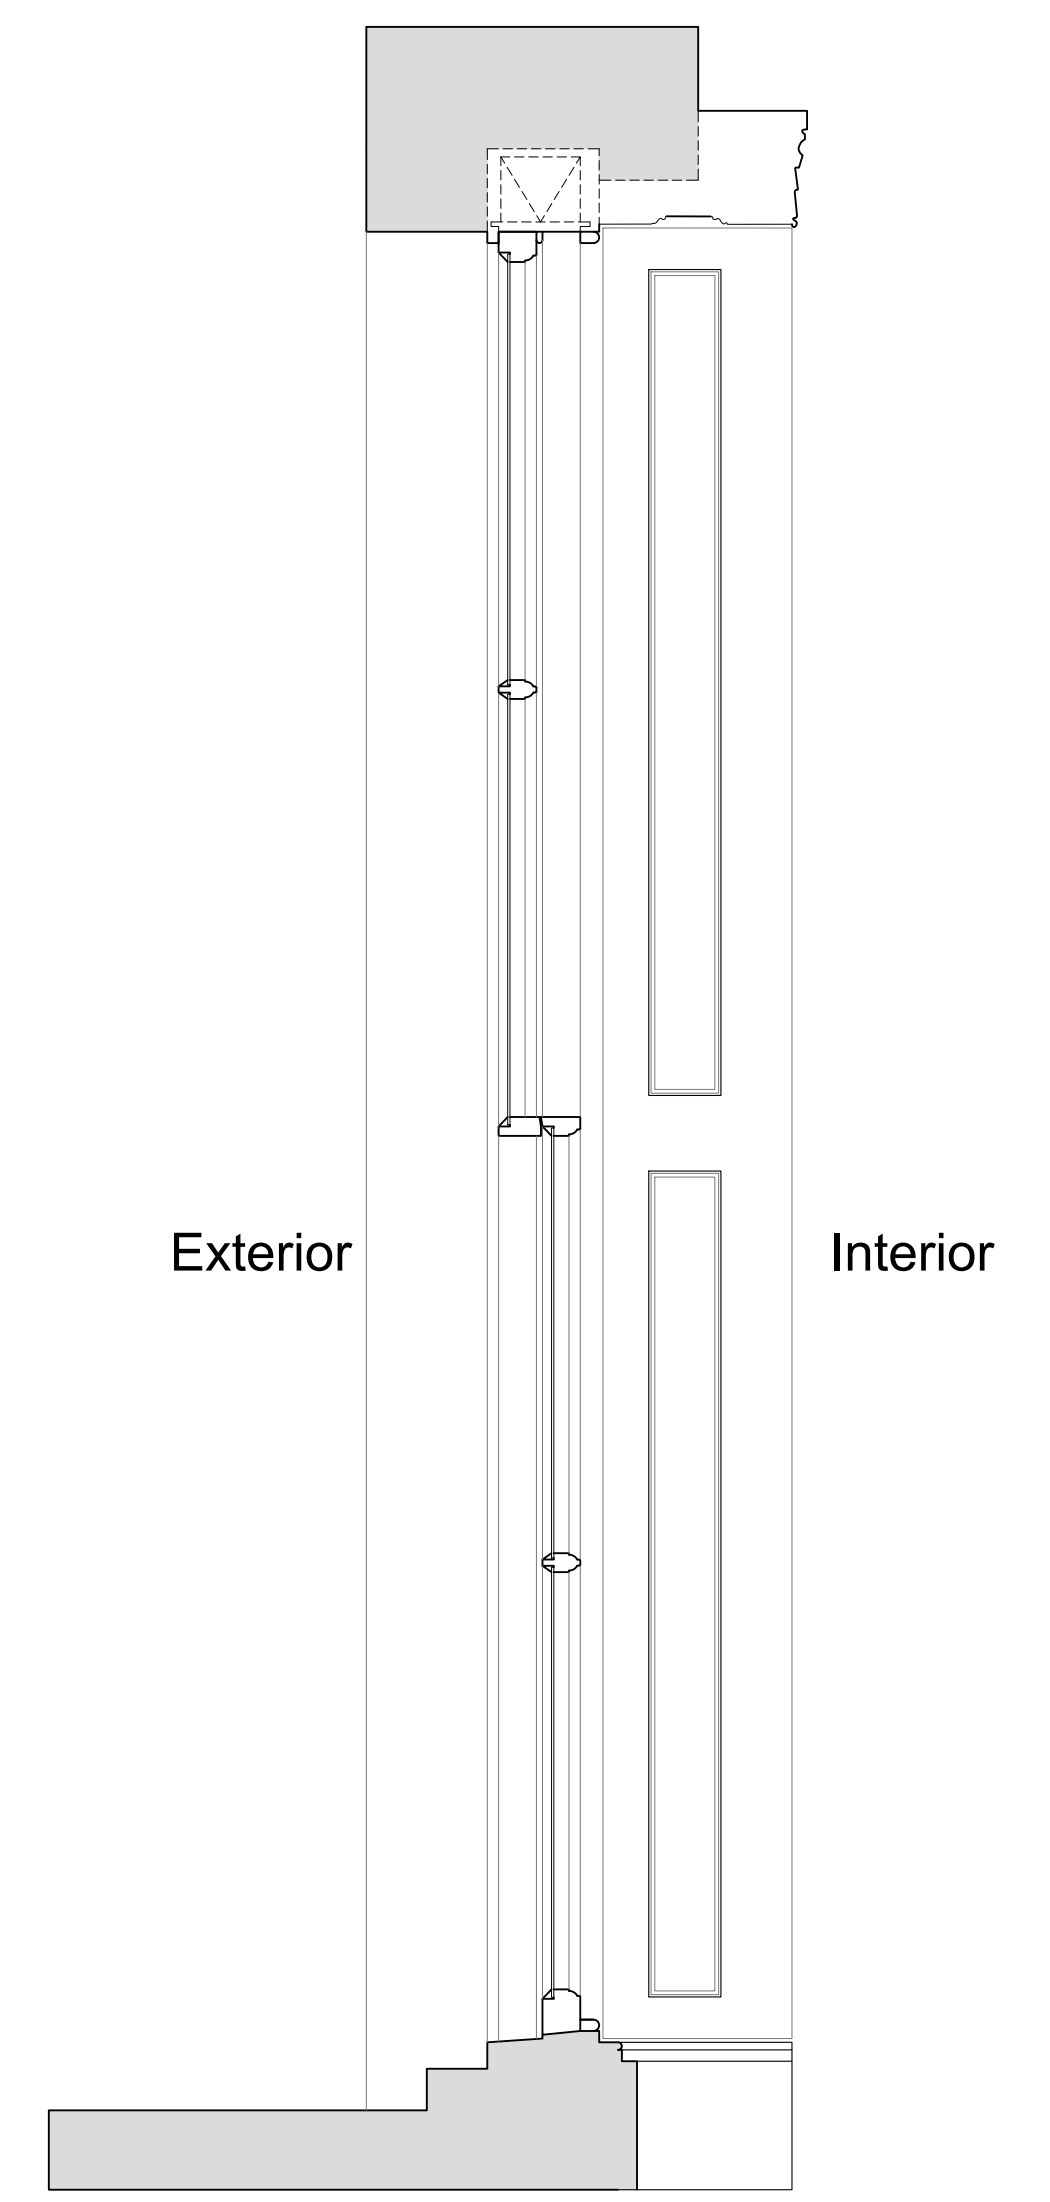

Plan Section B-B
Scale: 1:10

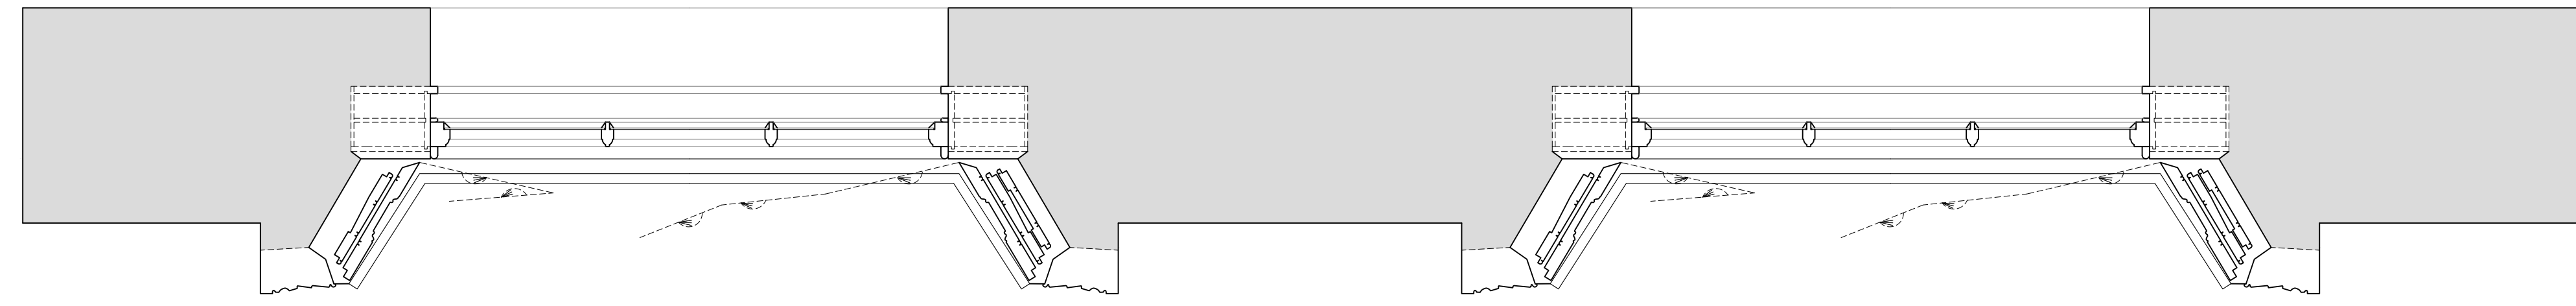

Revision	Date	Amendment
1.0	24-06-2019	Issued for listed building consent application

Do not reproduce this drawing without written permission
All dimensions are in millimetres unless stated otherwise


Drawing Not For Construction



Site Address: 26 Morningside Terrace, Flat 3, London NW1			
Drawing Title: First Floor - Lounge: EXISTING Front Window Joinery Details - Sheet 1 of 3			
Drawn by: AP & PB	Checked by: PB	Drawn by: OB	Checked by: OB
Date: 25-02-2019	Drawing No: WPI P066 NI - 26 MT F3-EX-FF-J-03	Revision: 1.0	


Internal Room Elevation with Secondary Glazing Installed

Scale: 1:10

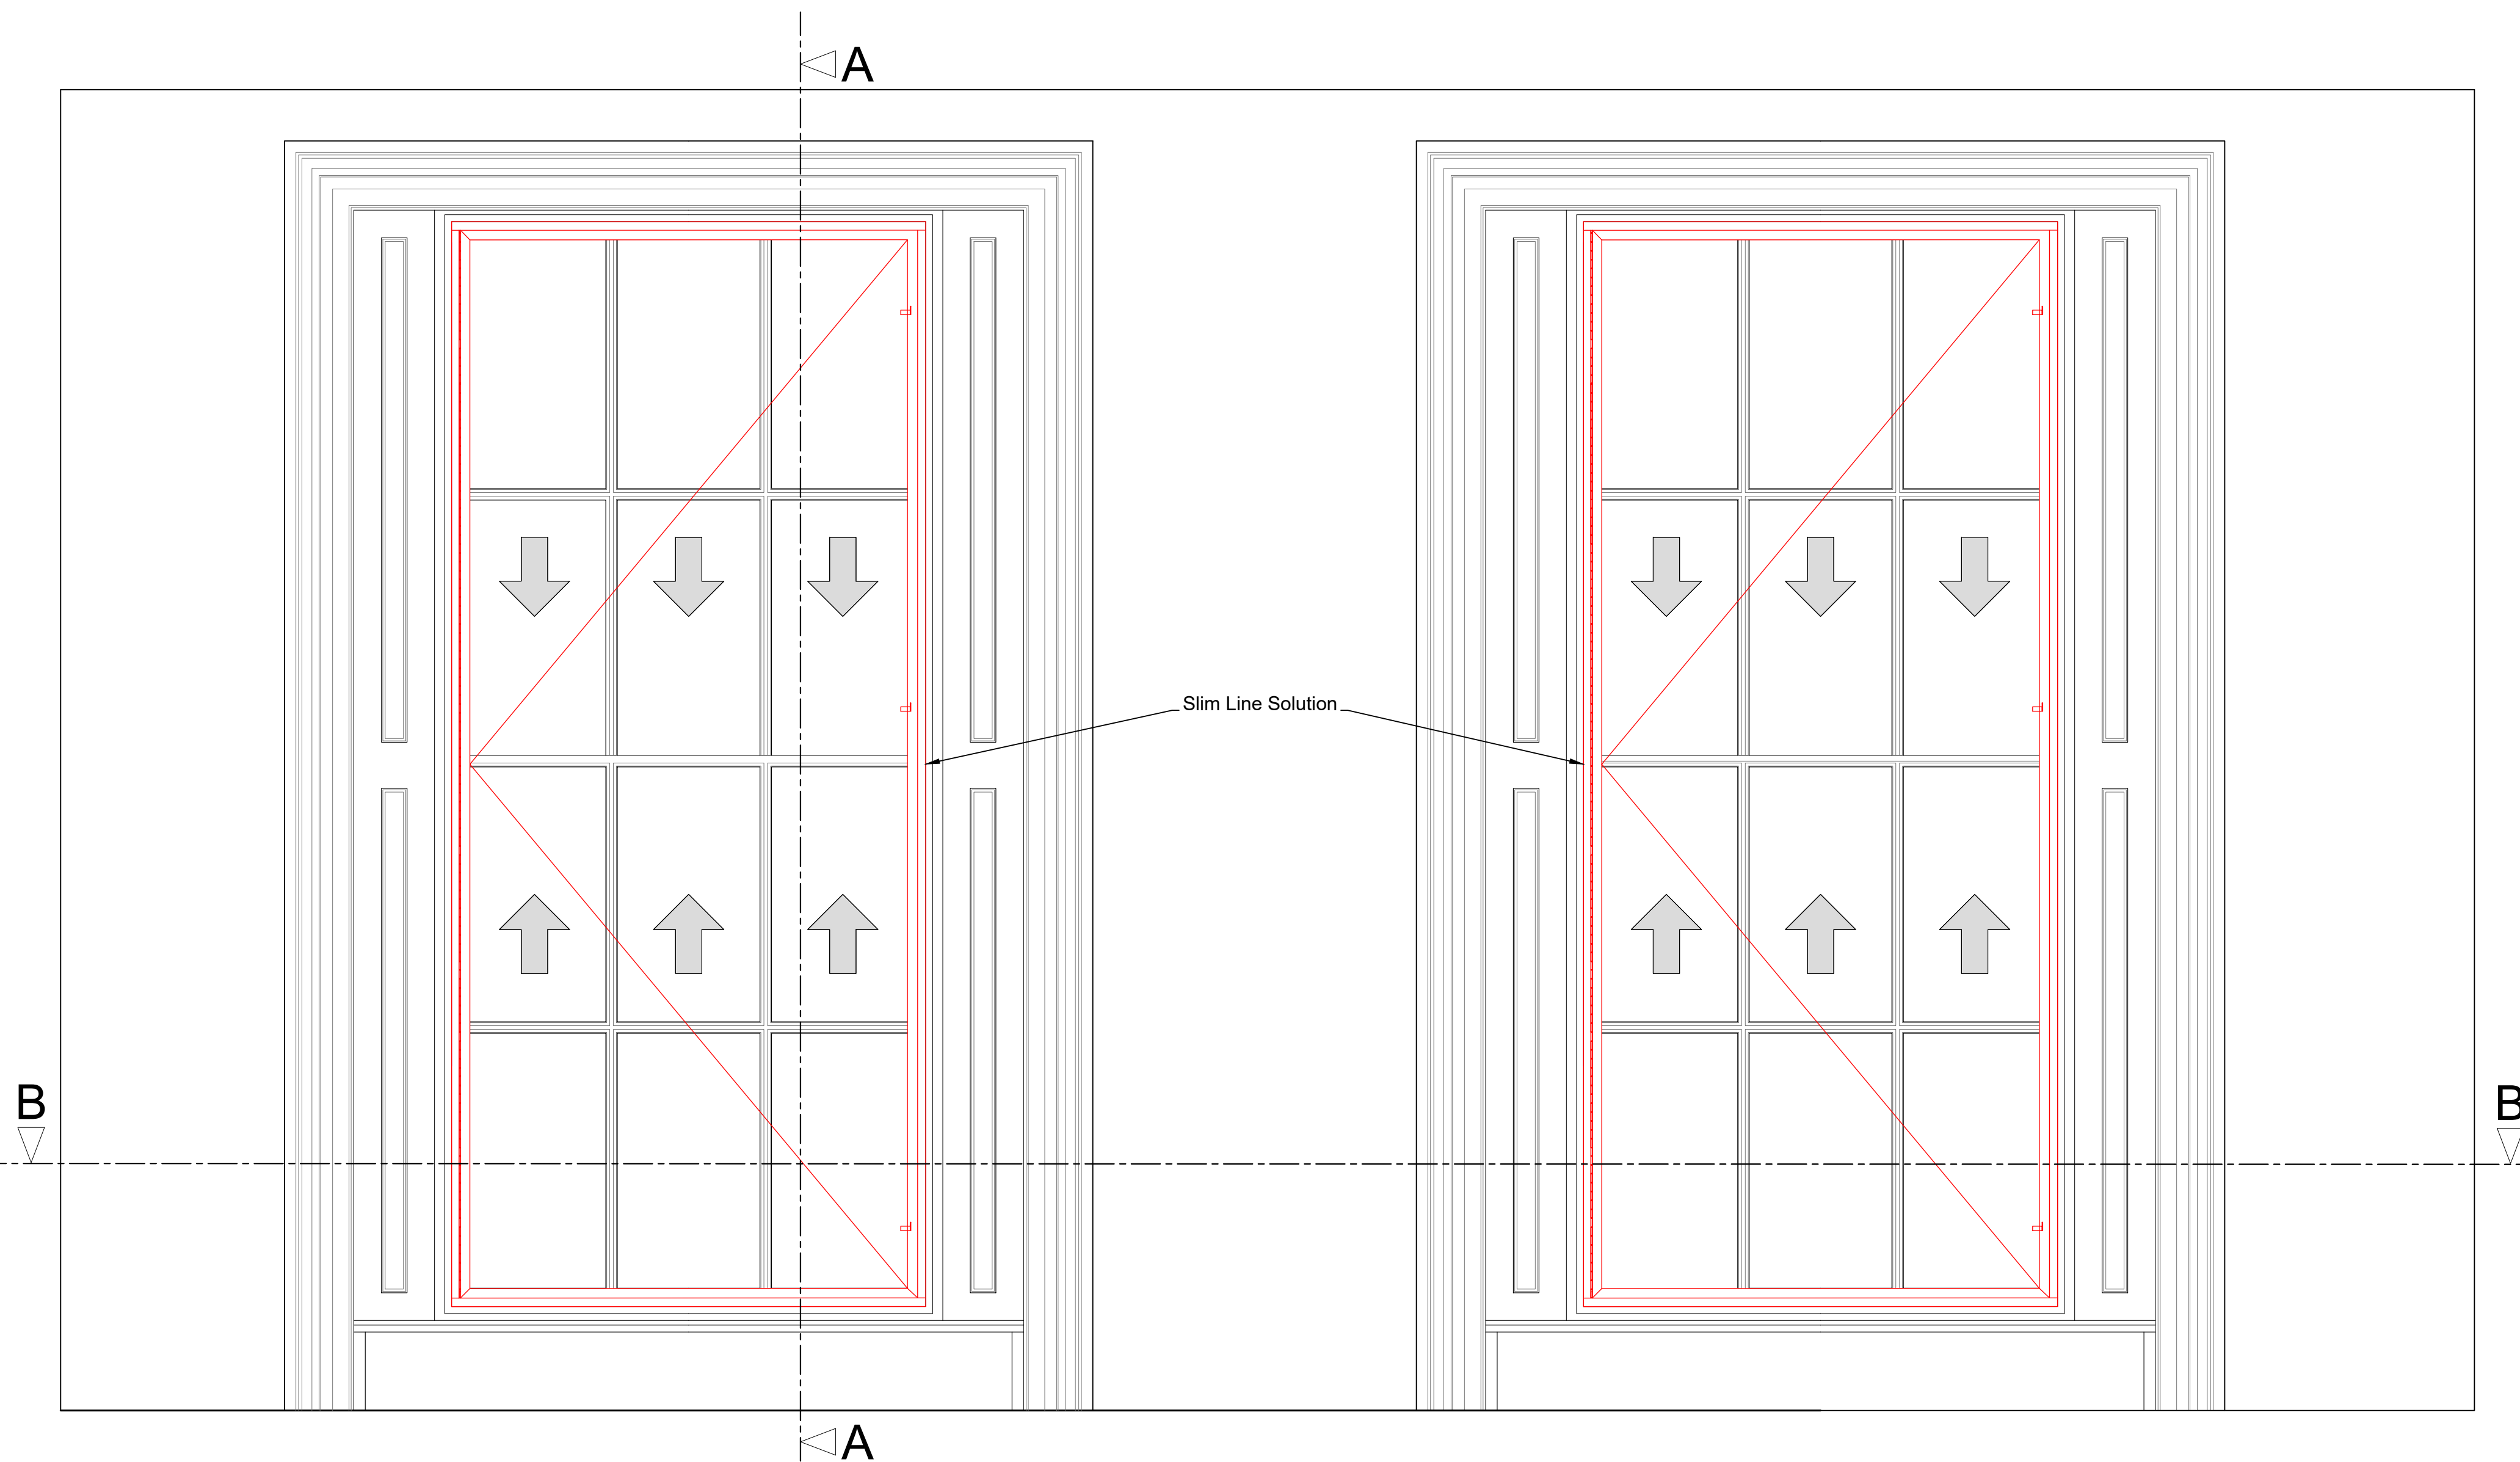


Section A-A through External Wall with Secondary Glazing Installed

Scale: 1:10

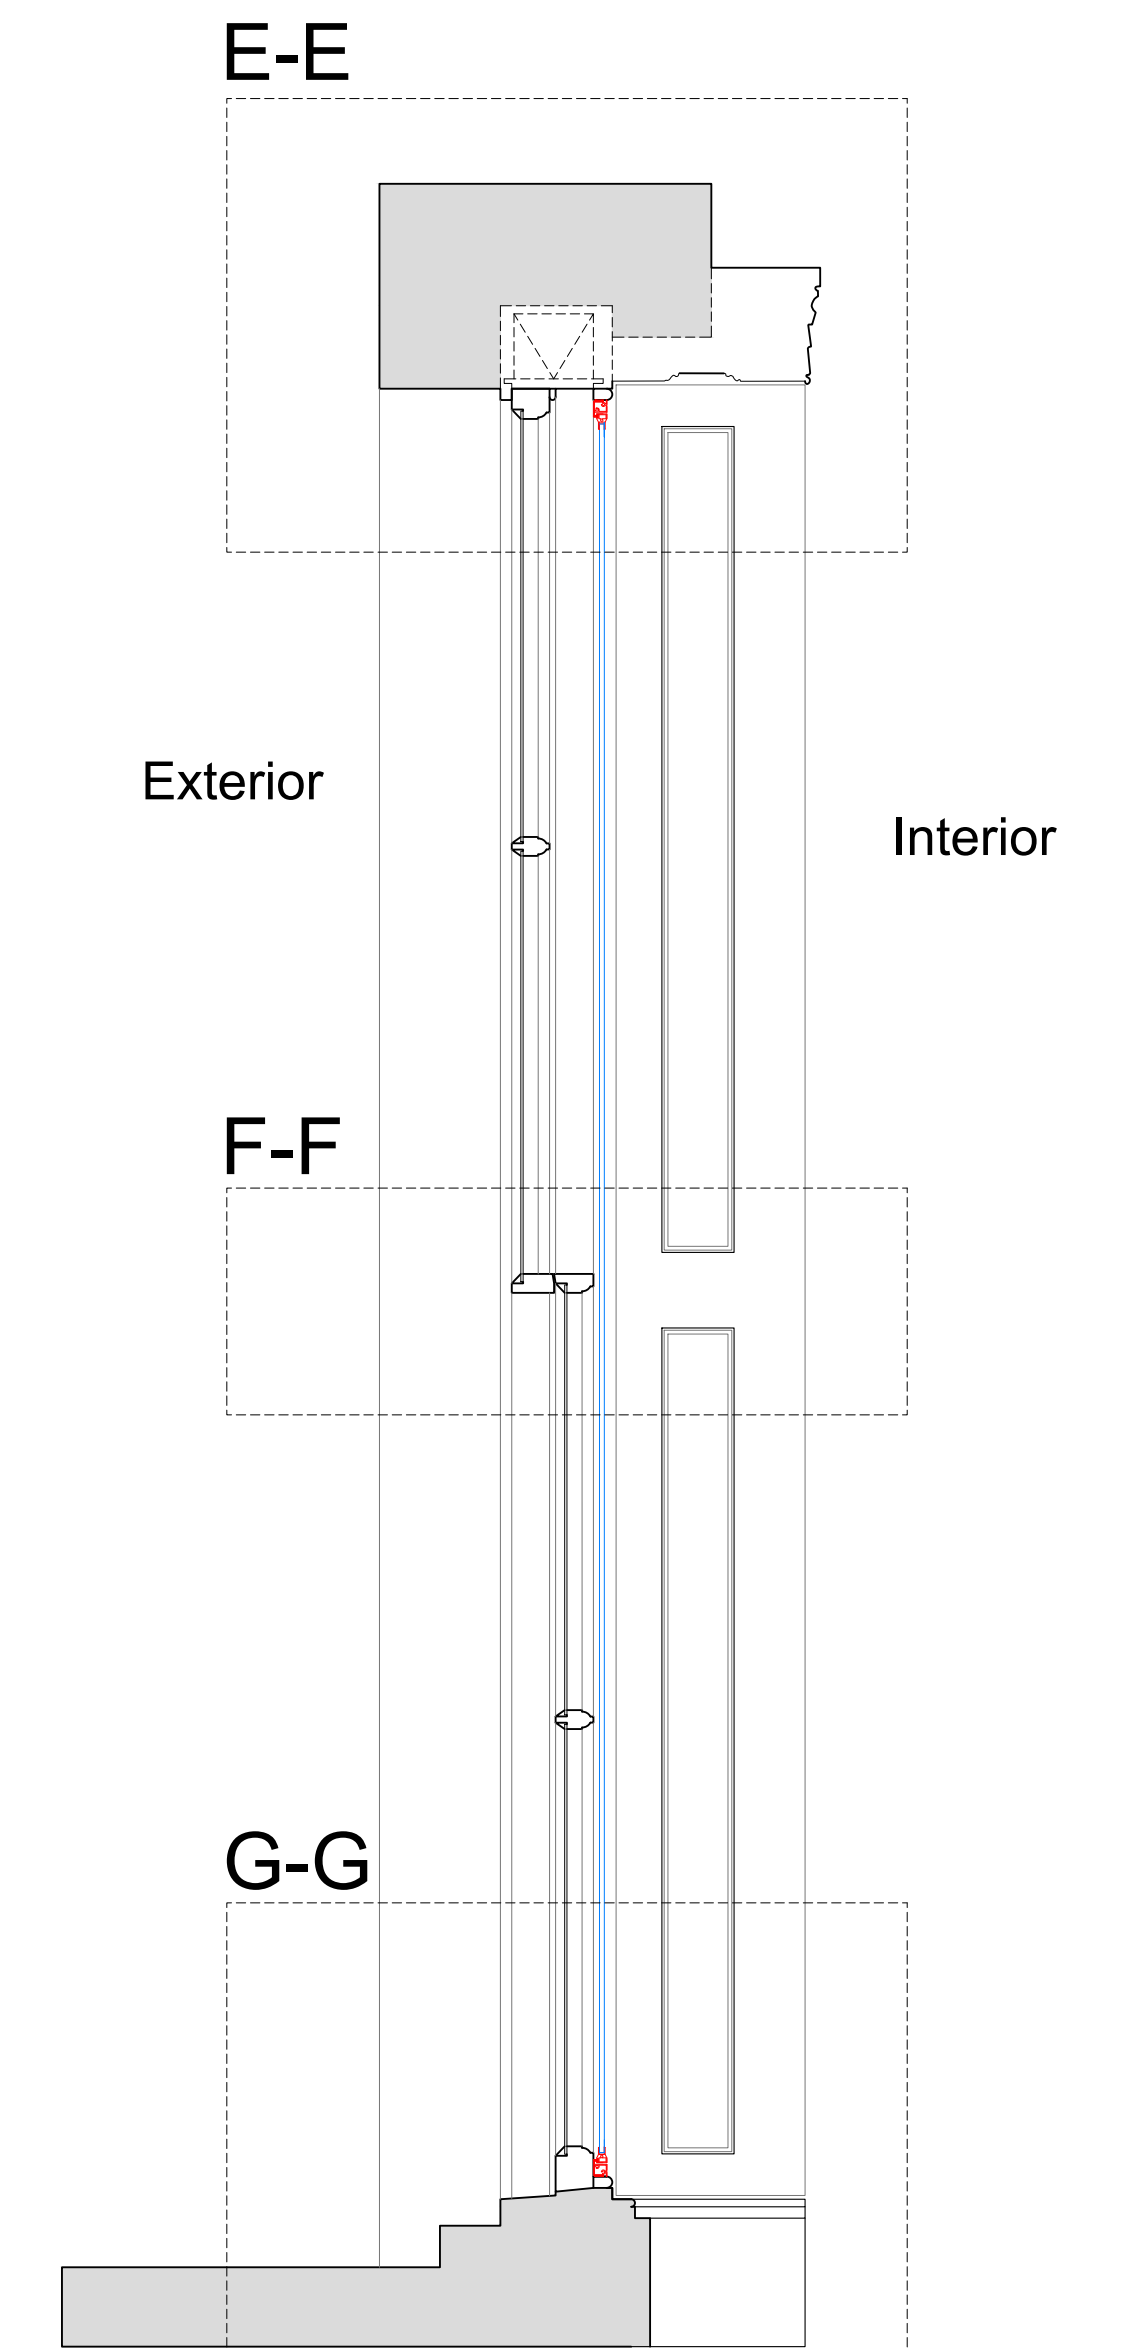

Plan Section B-B with Secondary Glazing Installed

Scale: 1:10

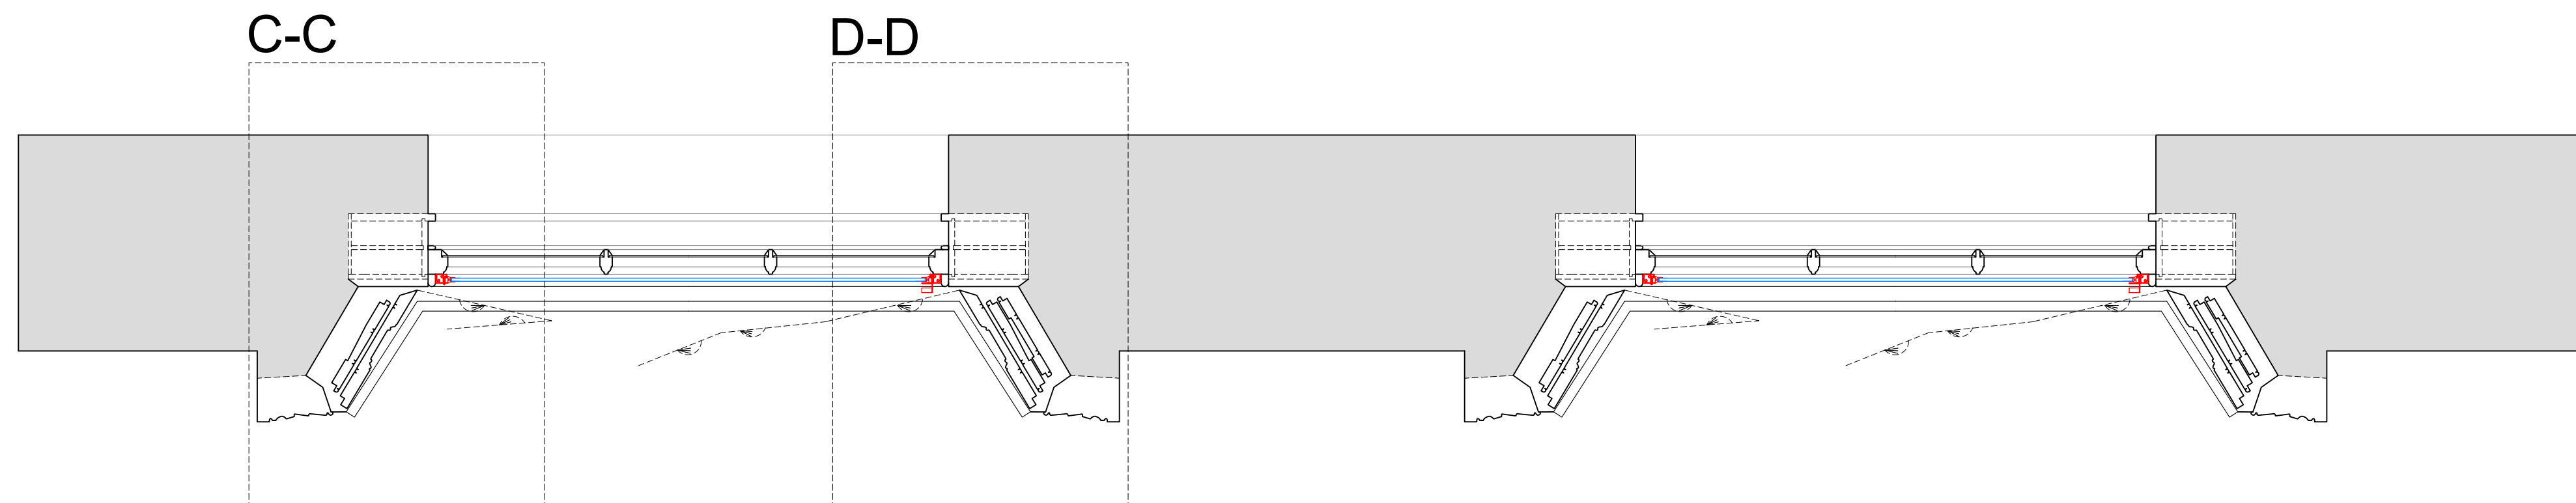

SECONDARY GLAZING SHOWN IN RED FOR VISUAL CLARITY ONLY

Revision	Date	Amendment
1.0	24-06-2019	Issued for listed building consent application

Do not reproduce this drawing without written permission
All dimensions are in millimetres unless stated otherwise

Drawing Not For Construction

HS2

High Speed (HS2) Limited
1st-3rd Floor
The Podium
1 Eversholt Street
London NW1 2DN

COSTAIN SKANSKA

Costain Skanska Joint Venture
9th Floor
The Tower
1 Eversholt Street
London NW1 2DN


Site Address:
26 Morningside Terrace, Flat 3, London NW1

Drawing Title:
First Floor - Lounge: PROPOSED Secondary Glazing Details -
Sheet 2 of 3


Drawn by: AP & PB
Checked by: OB
Presentation Scale: as shown @ A1

Date: 25-02-2019
Drawing No: WPI P066 NI - 26 MT F3-PR-FF-J-03.1
Revision: 1.0


Section C-C
Scale: 1:5 on A1

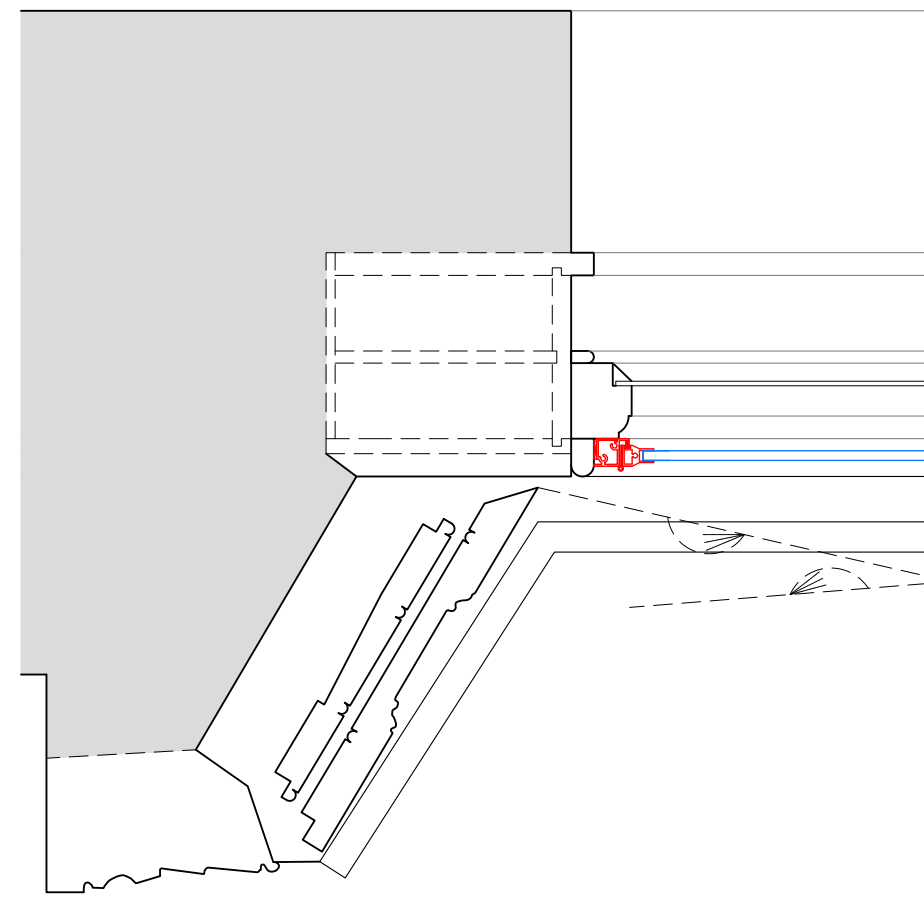


Section D-D
Scale: 1:5 on A1

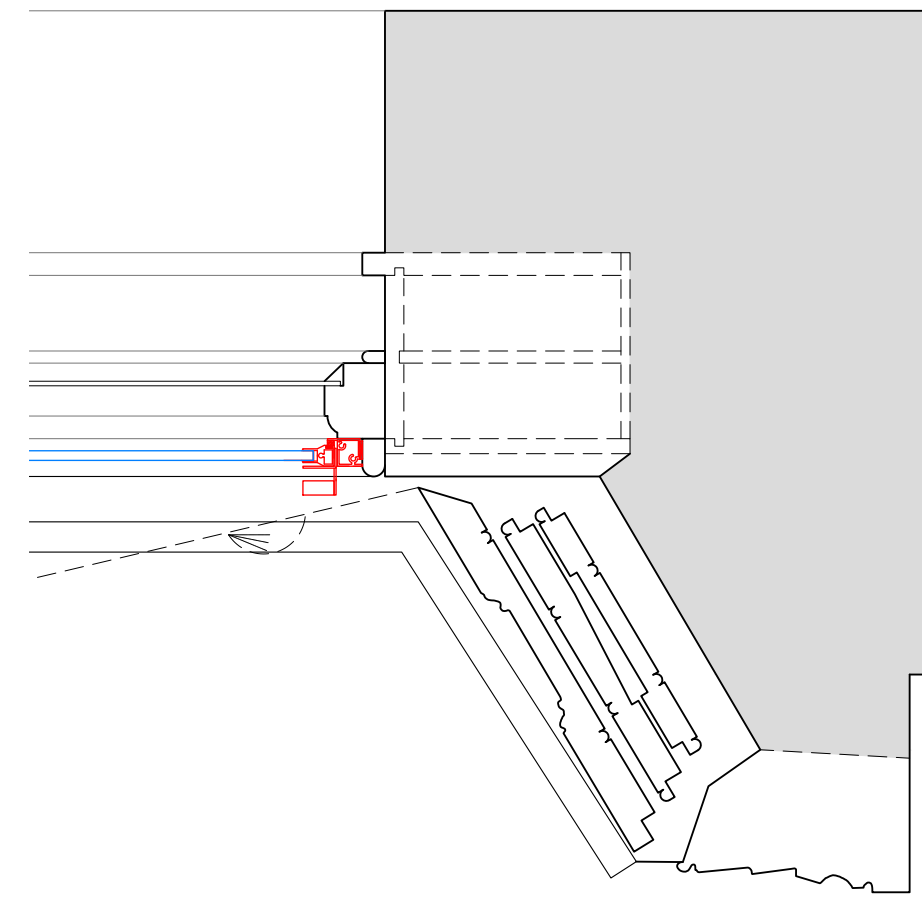


Section E-E
Scale: 1:5 on A1

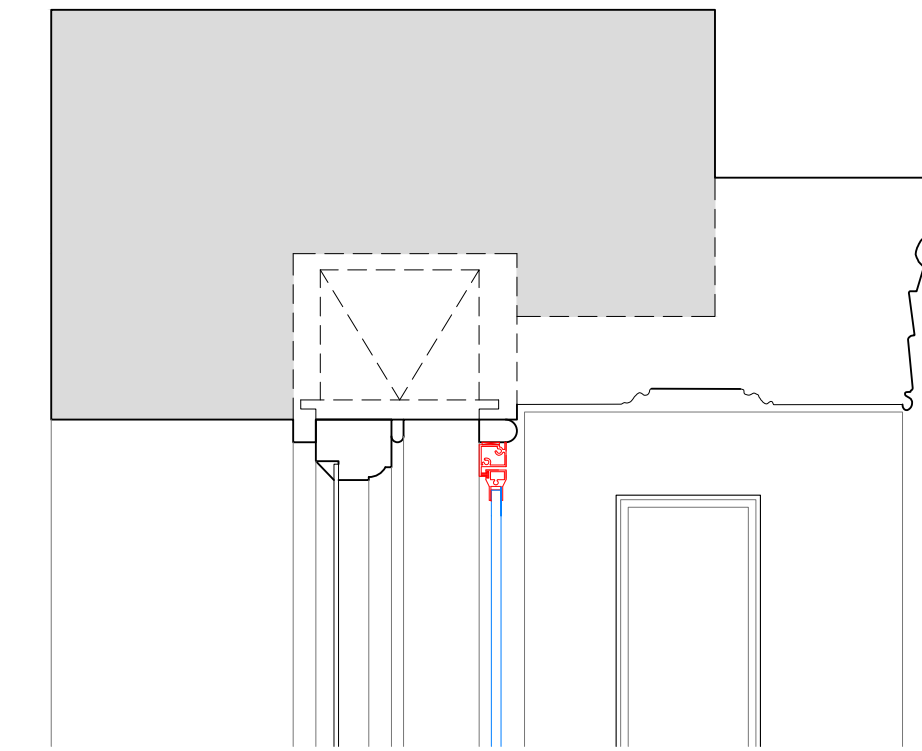

Section F-F
Scale: 1:5 on A1

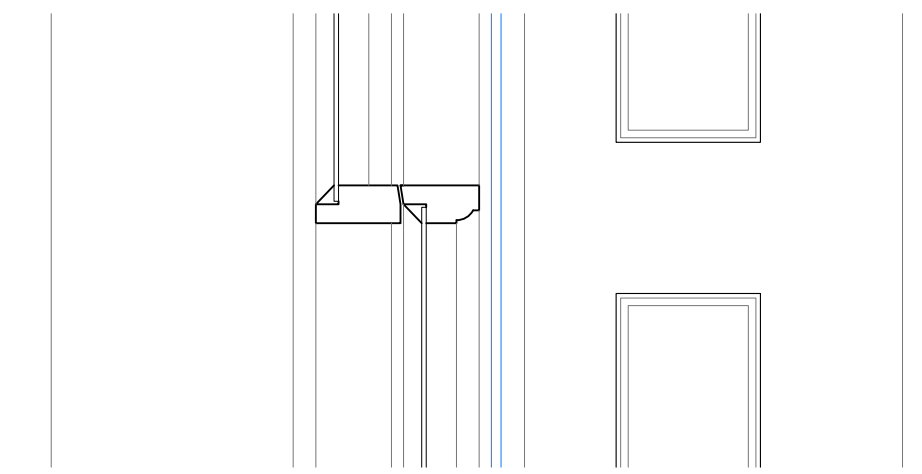

Section G-G
Scale: 1:5 on A1

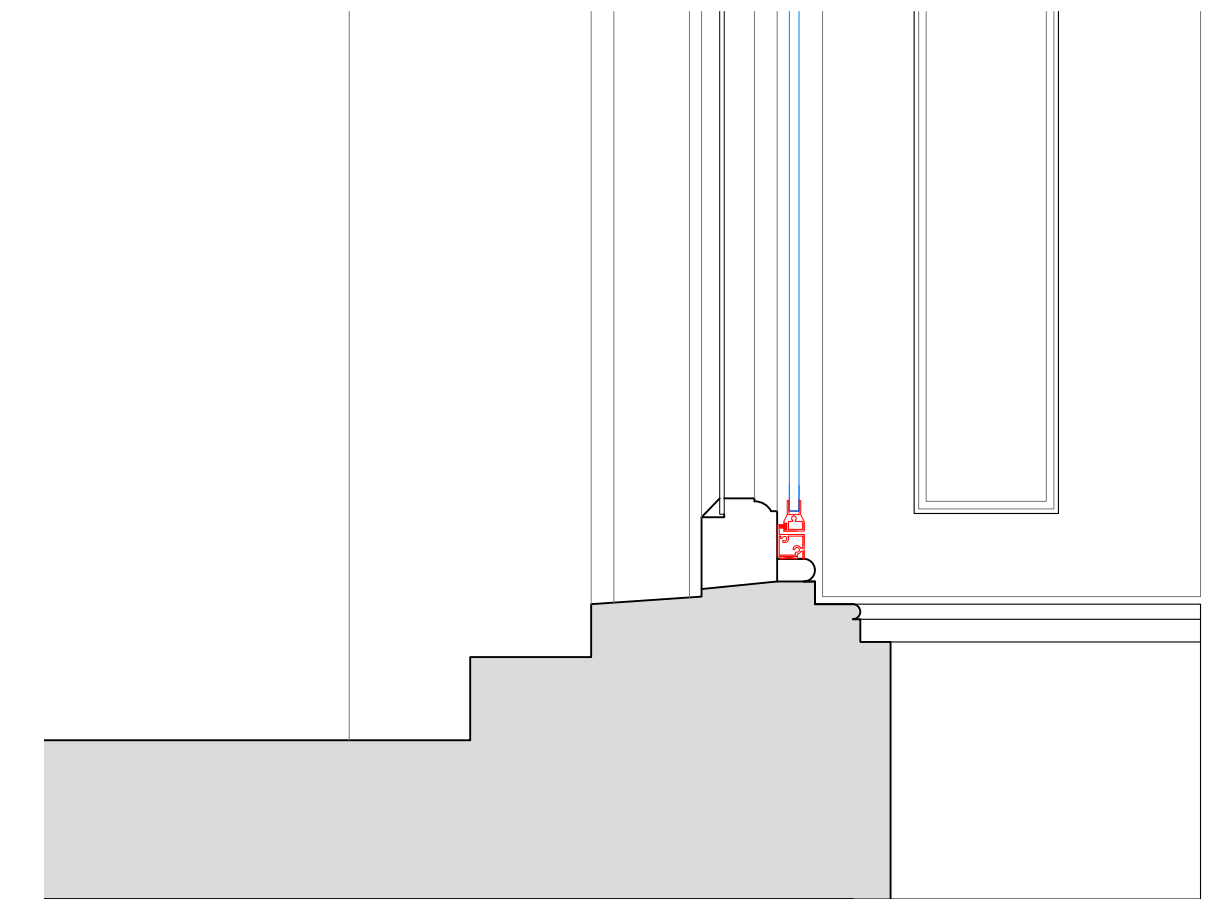

SECONDARY GLAZING SHOWN IN RED FOR VISUAL CLARITY ONLY

Revision	Date	Assessment
1.0	24-06-2019	Issued for listed building consent application

Do not reproduce this drawing without written permission
All dimensions are in millimetres unless stated otherwise

HS2

High Speed (HS2) Limited
1st-3rd Floor
The Podium
1 Eversholt Street
London NW1 2DN

COSTAIN SKANSKA

Costain Skanska Joint Venture
9th Floor
The Tower
1 Eversholt Street
London NW1 2DN

Site Address:
26 Morningside Terrace, Flat 3, London NW1

Drawing Title:
First Floor - Lounge: PROPOSED Secondary Glazing Details -
Sheet 3 of 3

Drawn by: AP & PB
Checked by: OB
Presentation Scale: 1:5 @ A1

Date: 25-02-2019
Drawing No: WPI P066 NI - 26 MT F3-PR-FF-J-03.2
Revision: 1.0

Drawing Not For Construction