


NOTES
 1. THIS DRAWING IS NOT TO BE SCALED
 2. ALL DIMENSIONS AND LEVELS TO BE CHECKED ON SITE PRIOR TO SETTING OUT OR MANUFACTURE. ANY DISCREPANCIES BETWEEN SITE, DRAWING OR SPECIFICATION TO BE REPORTED TO THE ARCHITECT IMMEDIATELY.
 3. THIS DRAWING IS THE COPYRIGHT OF THE OWNERS

ALL OTHER WORKS
 CONSENTED AS PART OF
 APPLICATION: 2017/3743/P

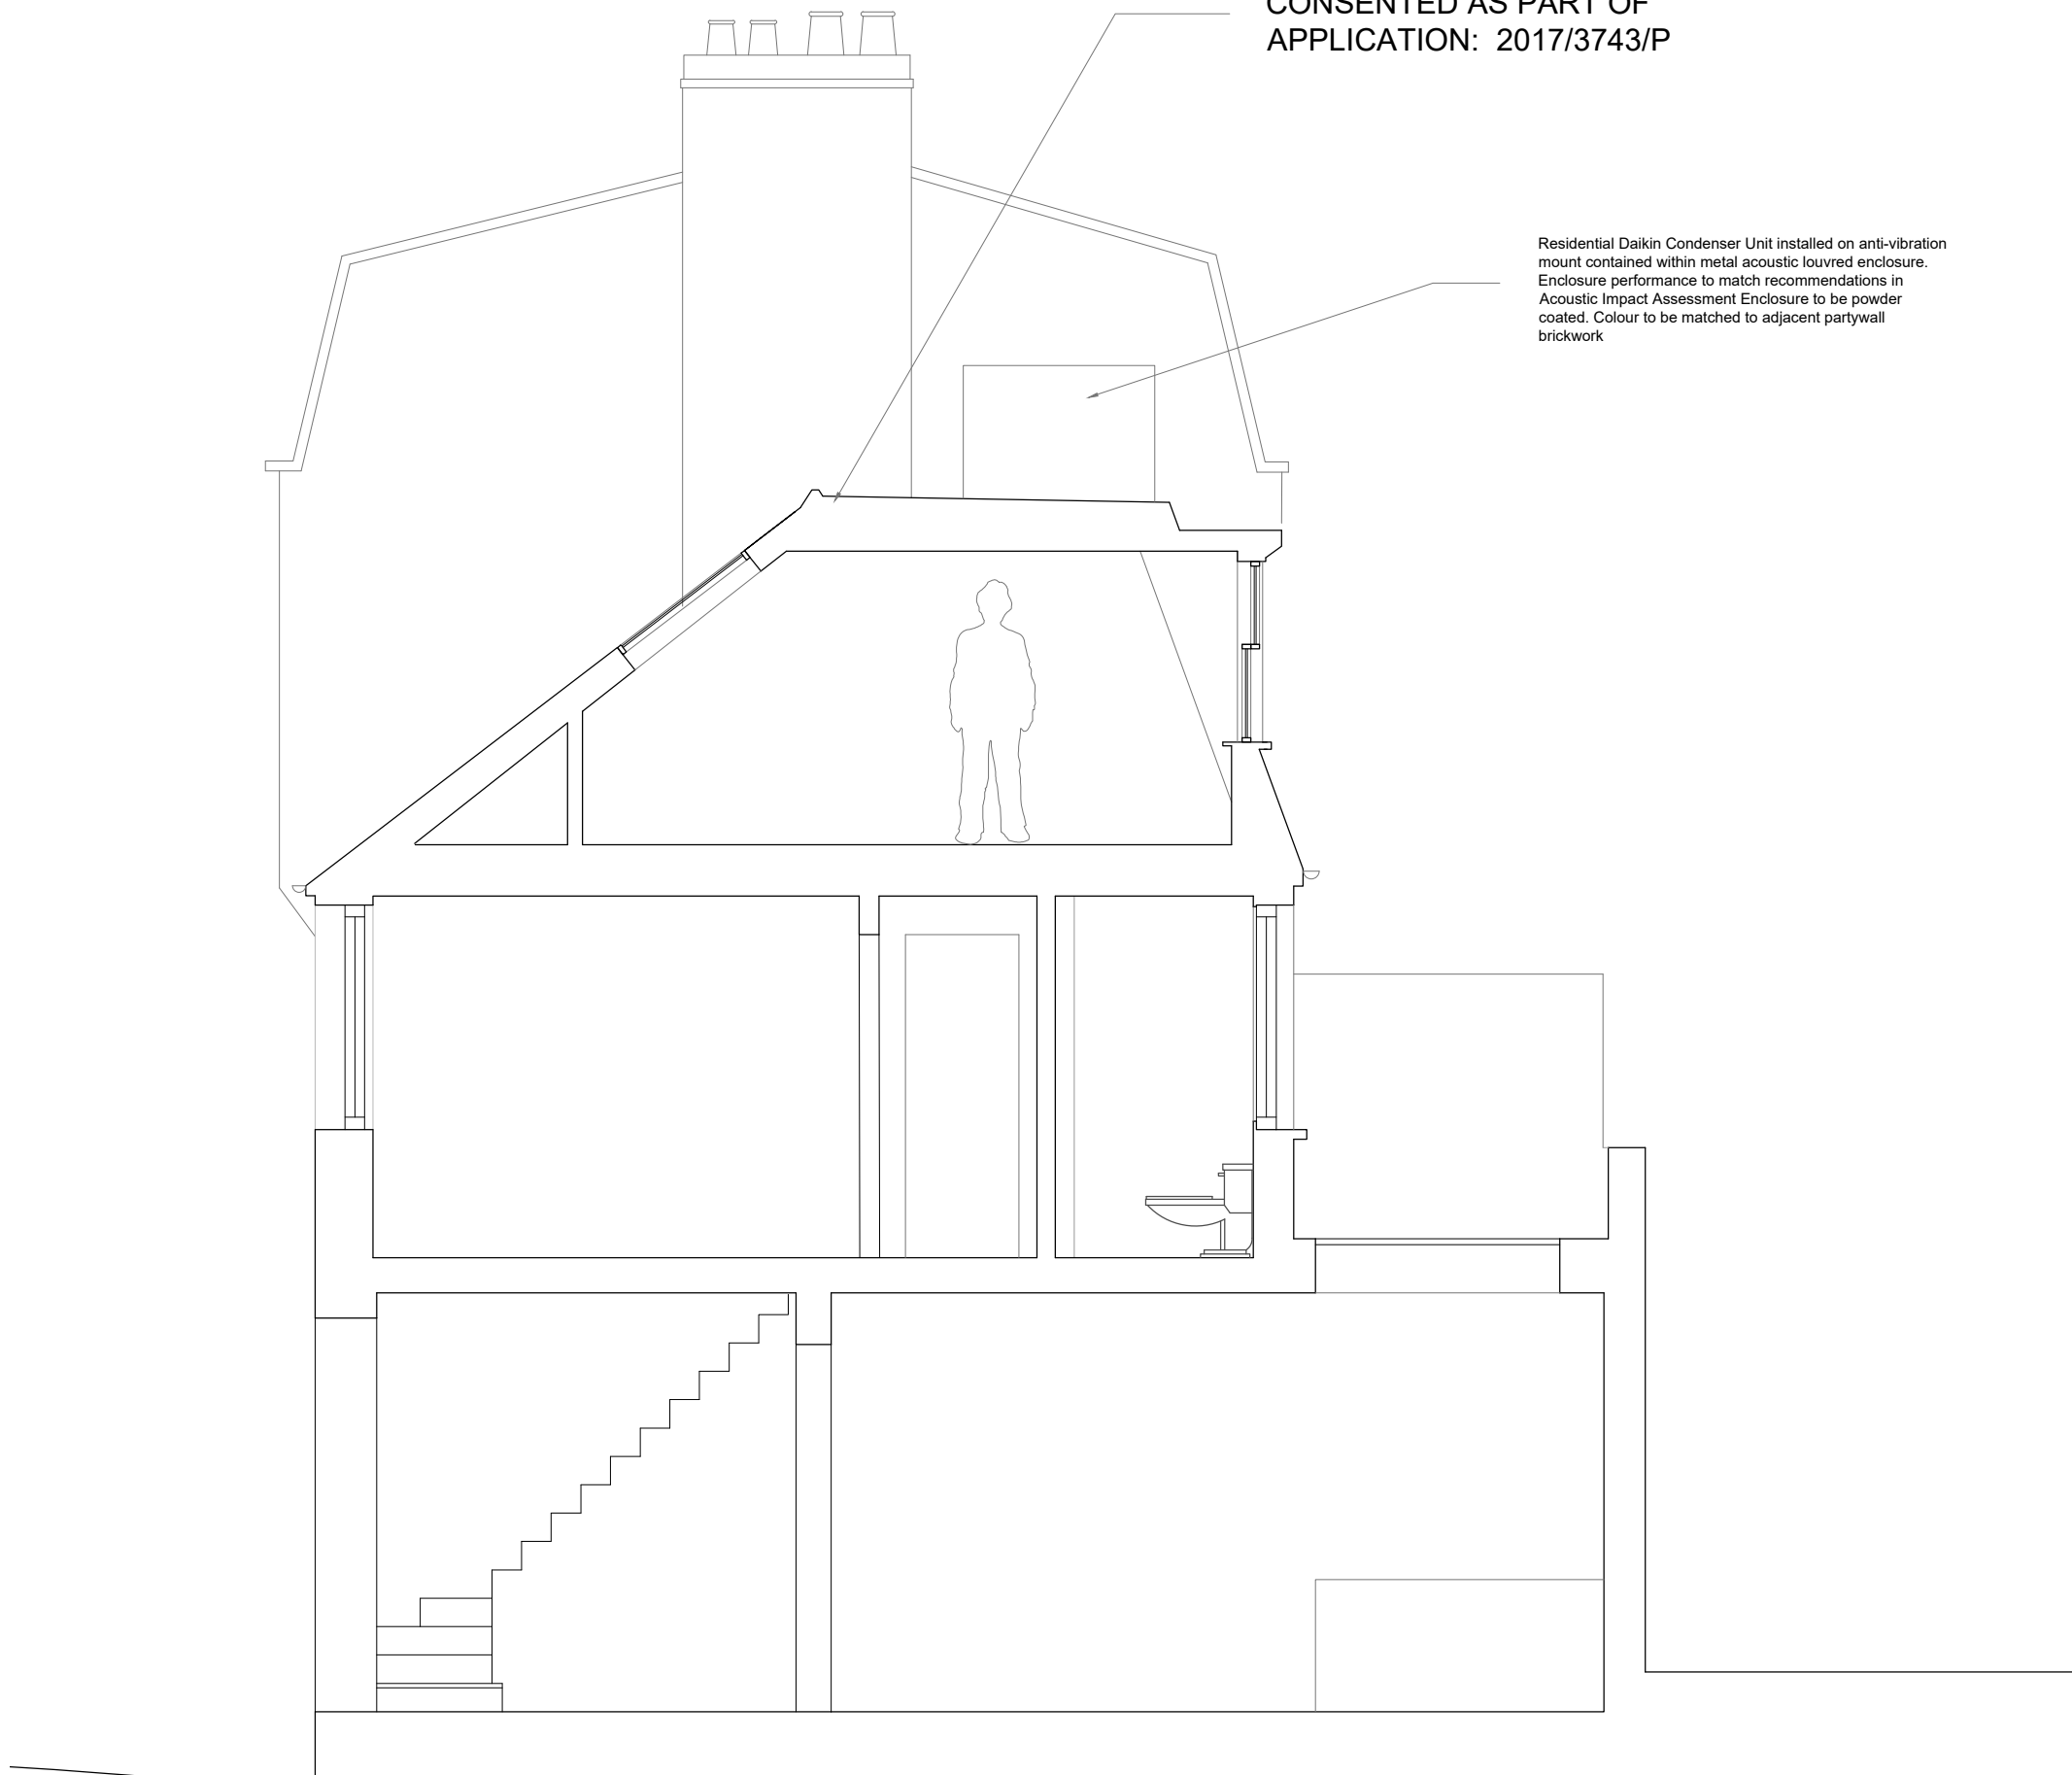

ALEX TART ARCHITECTS

THE OLD BOATHOUSE,
 LONDON, SW15 1LB

TEL: 020 3937 8989
 Email: office@alexartarchitects.com

Client
022_Simon & Dido Tart

Site
**7 Daleham Mews,
 NW3 5DB**

Drawing Title
Proposed Section

Scale 50@A3	Date 19.06.17	Drawn CH	Checked AWT
----------------	------------------	-------------	----------------

Drawing No. P05.0	Revision —
----------------------	---------------