


- NOTES
1. THIS DRAWING IS NOT TO BE SCALED
 2. ALL DIMENSIONS AND LEVELS TO BE CHECKED ON SITE PRIOR TO SETTING OUT OR MANUFACTURE. ANY DISCREPANCIES BETWEEN SITE, DRAWING OR SPECIFICATION TO BE REPORTED TO THE ARCHITECT IMMEDIATELY.
 3. THIS DRAWING IS THE COPYRIGHT OF THE OWNERS




Serial number: 117847
 © Crown copyright and database right 2017
 Ordnance Survey licence 100048957
 Reproduction in whole or in part is prohibited
 without the prior permission of Ordnance Survey

Plan A Location Plan
E01.0 Scale 1:1250@A3

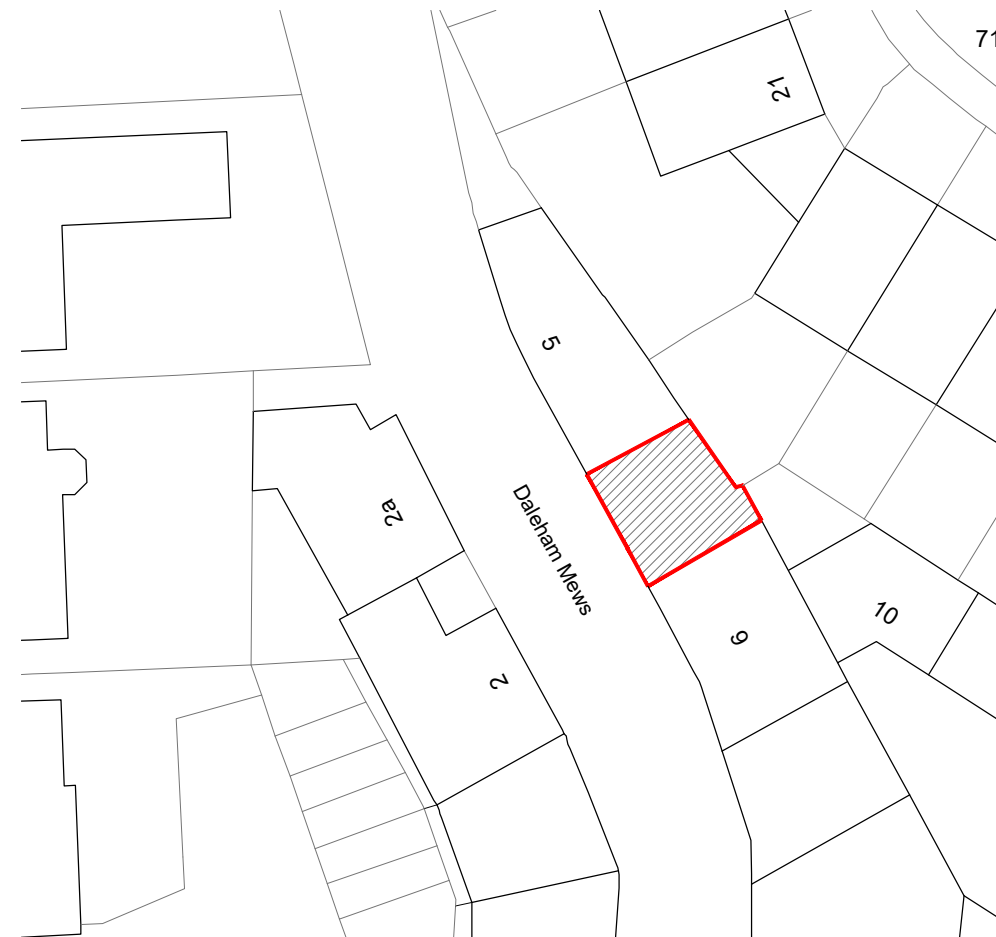

Plan B Block Plan
E01.0 Scale 1:500@A3

 

ALEX TART ARCHITECTS

THE OLD BOATHOUSE,
 LONDON, SW15 2NP

TEL: 020 3937 8989
 Email: office@alexartarchitects.com

Client
022_Simon & Dido Tart

Site
**7 Daleham Mews,
 NW3 5DB**

Drawing Title
Location Plan

Scale	Date	Drawn	Checked
VARIES	19.06.17	CH	AWT

Drawing No.	Revision
E01.0	—