


NOTES

**Do not scale from drawings**

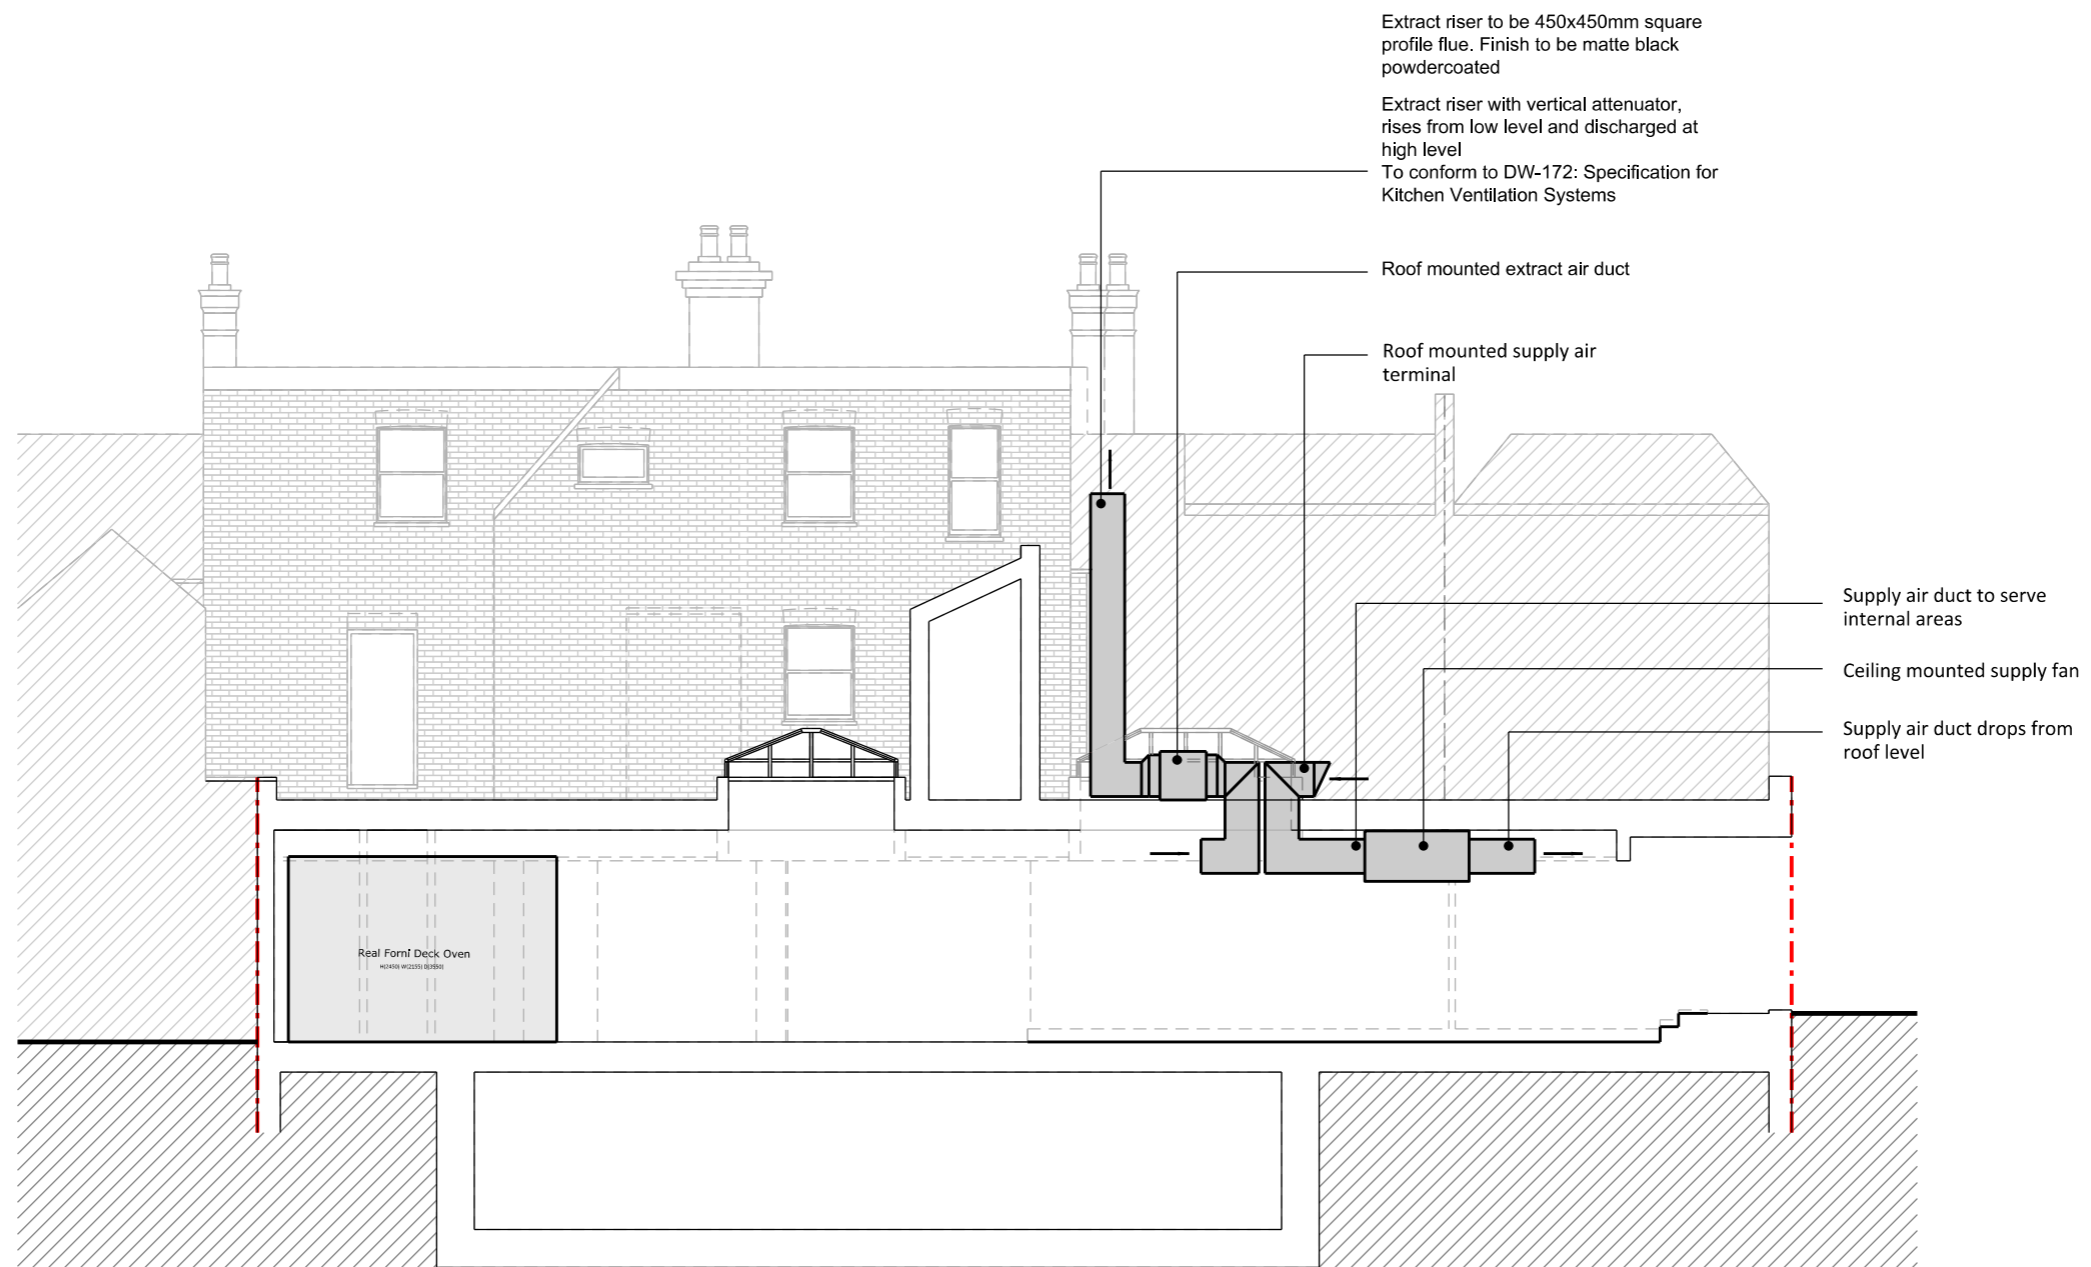

Proposed Sectional Elevation A-A

REV	DATE	DESCRIPTION
B	19.06.19	Reposition Flue
A	15.04.2019	General amendments

STATUS

**Planning**

CLIENT

**Salah Bouemmmane**

PROJECT

**762 - 79-81 Heath Street**

DRAWING DESCRIPTION

**Proposed Sectional Elevation**

LOCAL AUTHORITY

**Camden Council**

DRAWN BY

**LM**

CHECKED BY

**CM**

SCALE

**1:100**

SHEET SIZE

**A3**

DATE

**15-04-2019**

REVISION

**B**

DRAWING NO.

**762 - P - 301**

SCALE BAR

