

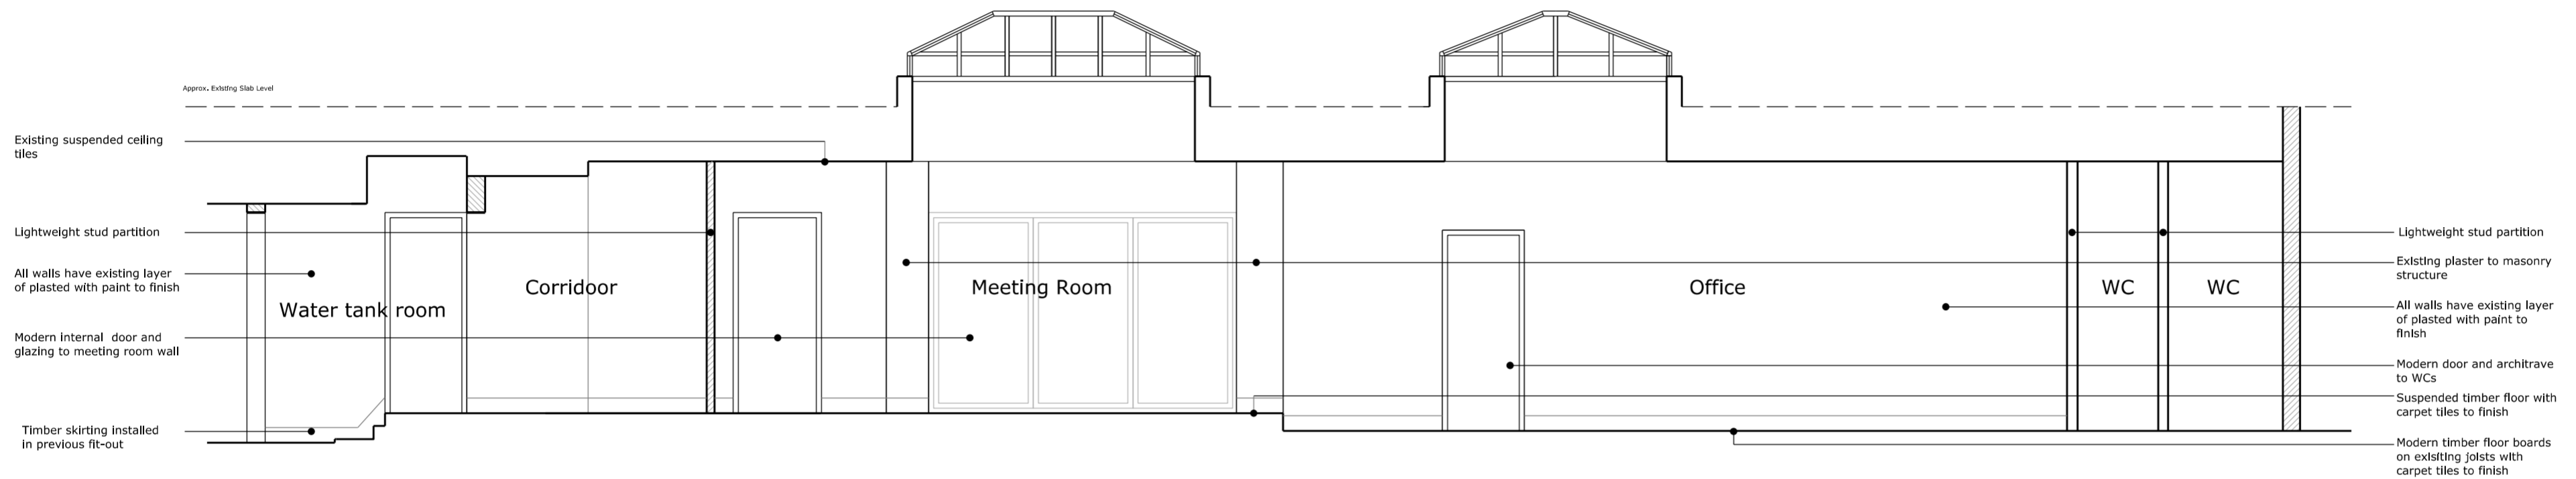


NOTES

- Do not scale from drawings
- Refer to Heritage Statement for details of existing internal finishes

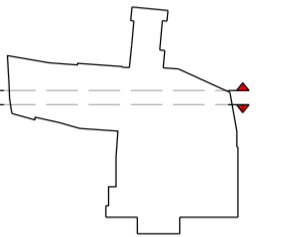

Elevation 1-1

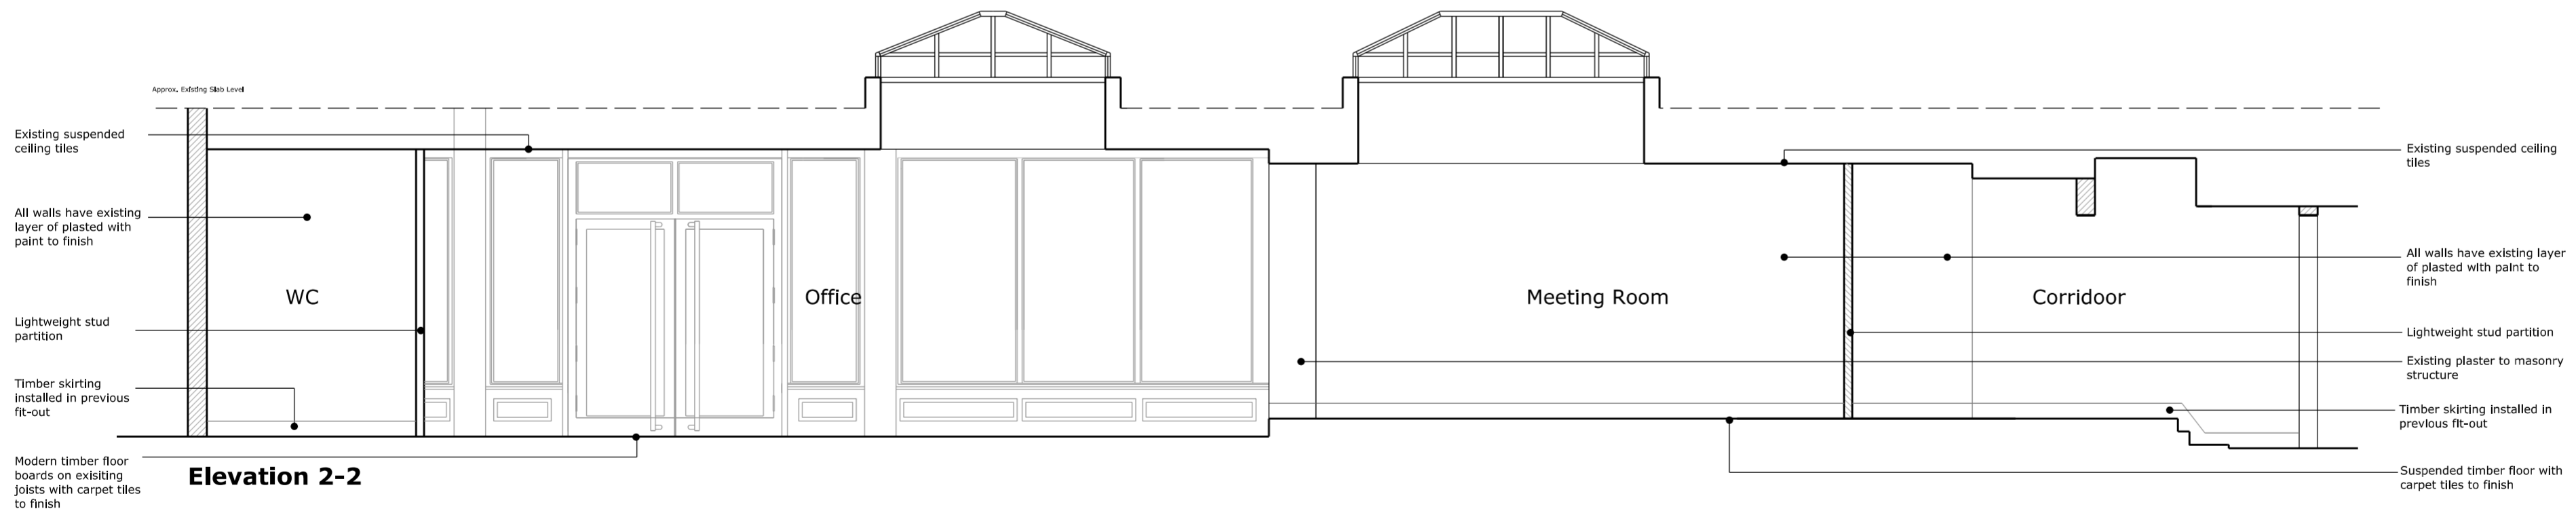

Elevation 2-2

REV	DATE	DESCRIPTION
-	-	-
-	-	-
-	-	-
-	-	-
-	-	-

STATUS

Planning

CLIENT

Salah Bouremmane

PROJECT

762 - 79-81 Heath Street

DRAWING DESCRIPTION

Existing Elevations

DRAWN BY

CW

CHECKED BY

MH

SCALE

1:50

SHEET SIZE

A2

DATE

18-06-2019

REVISION

-

DRAWING NO.

762 - MS - 203

SCALE BAR

