


Elevation 3-3

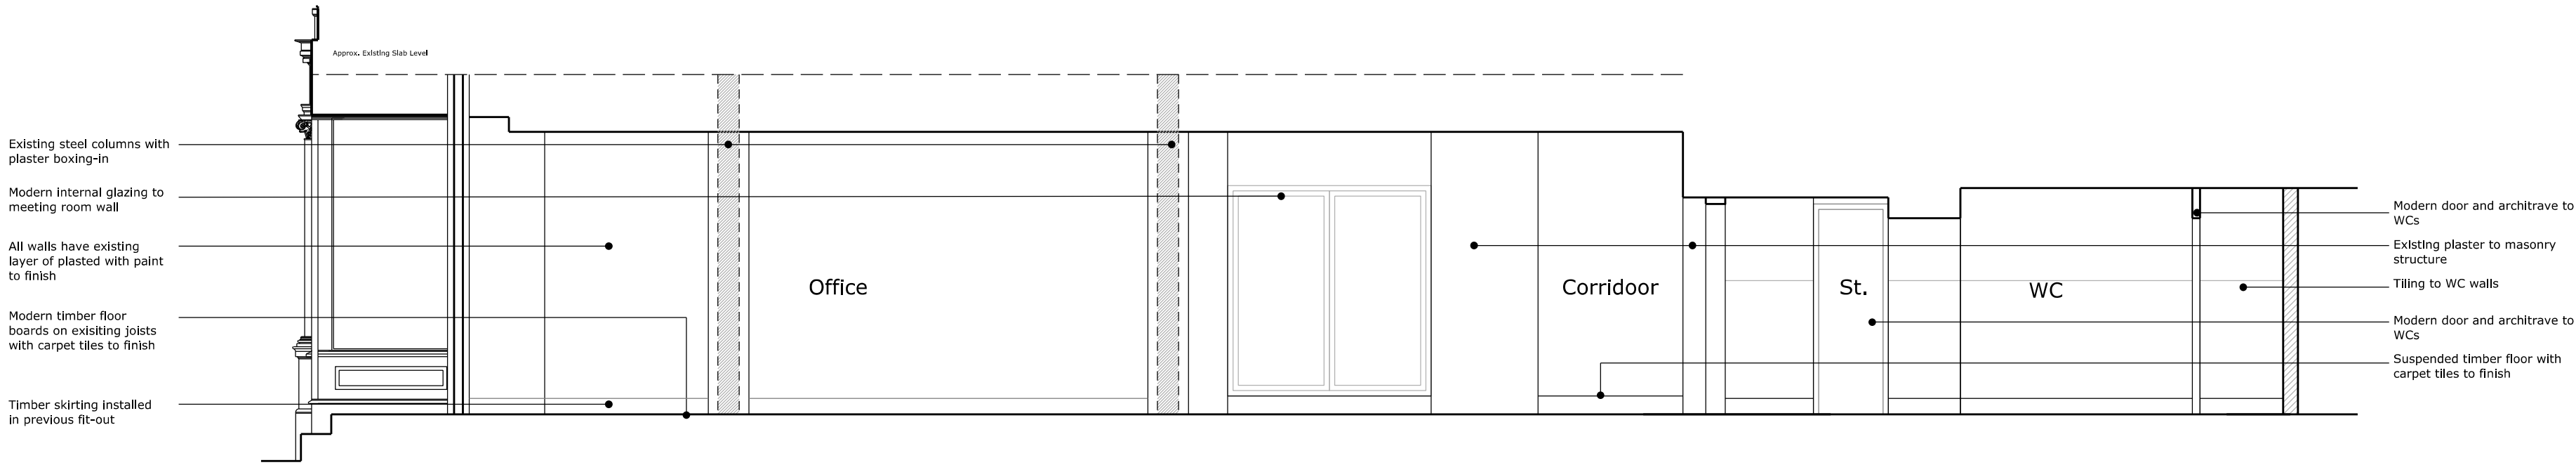

Elevation 4-4

-	-	-
-	-	-
-	-	-
-	-	-
-	-	-

REV	DATE	DESCRIPTION
-----	------	-------------

STATUS

Planning

CLIENT

Salah Bouremmane

PROJECT

762 - 79-81 Heath Street

DRAWING DESCRIPTION

Existing Elevations

DRAWN BY

CW

CHECKED BY

MH

SCALE

1:50

SHEET SIZE

A2

DATE

18-06-2019

REVISION

-

DRAWING NO.

762 - MS - 204

SCALE BAR

