


EXISTING COPTIC STREET ELEVATION

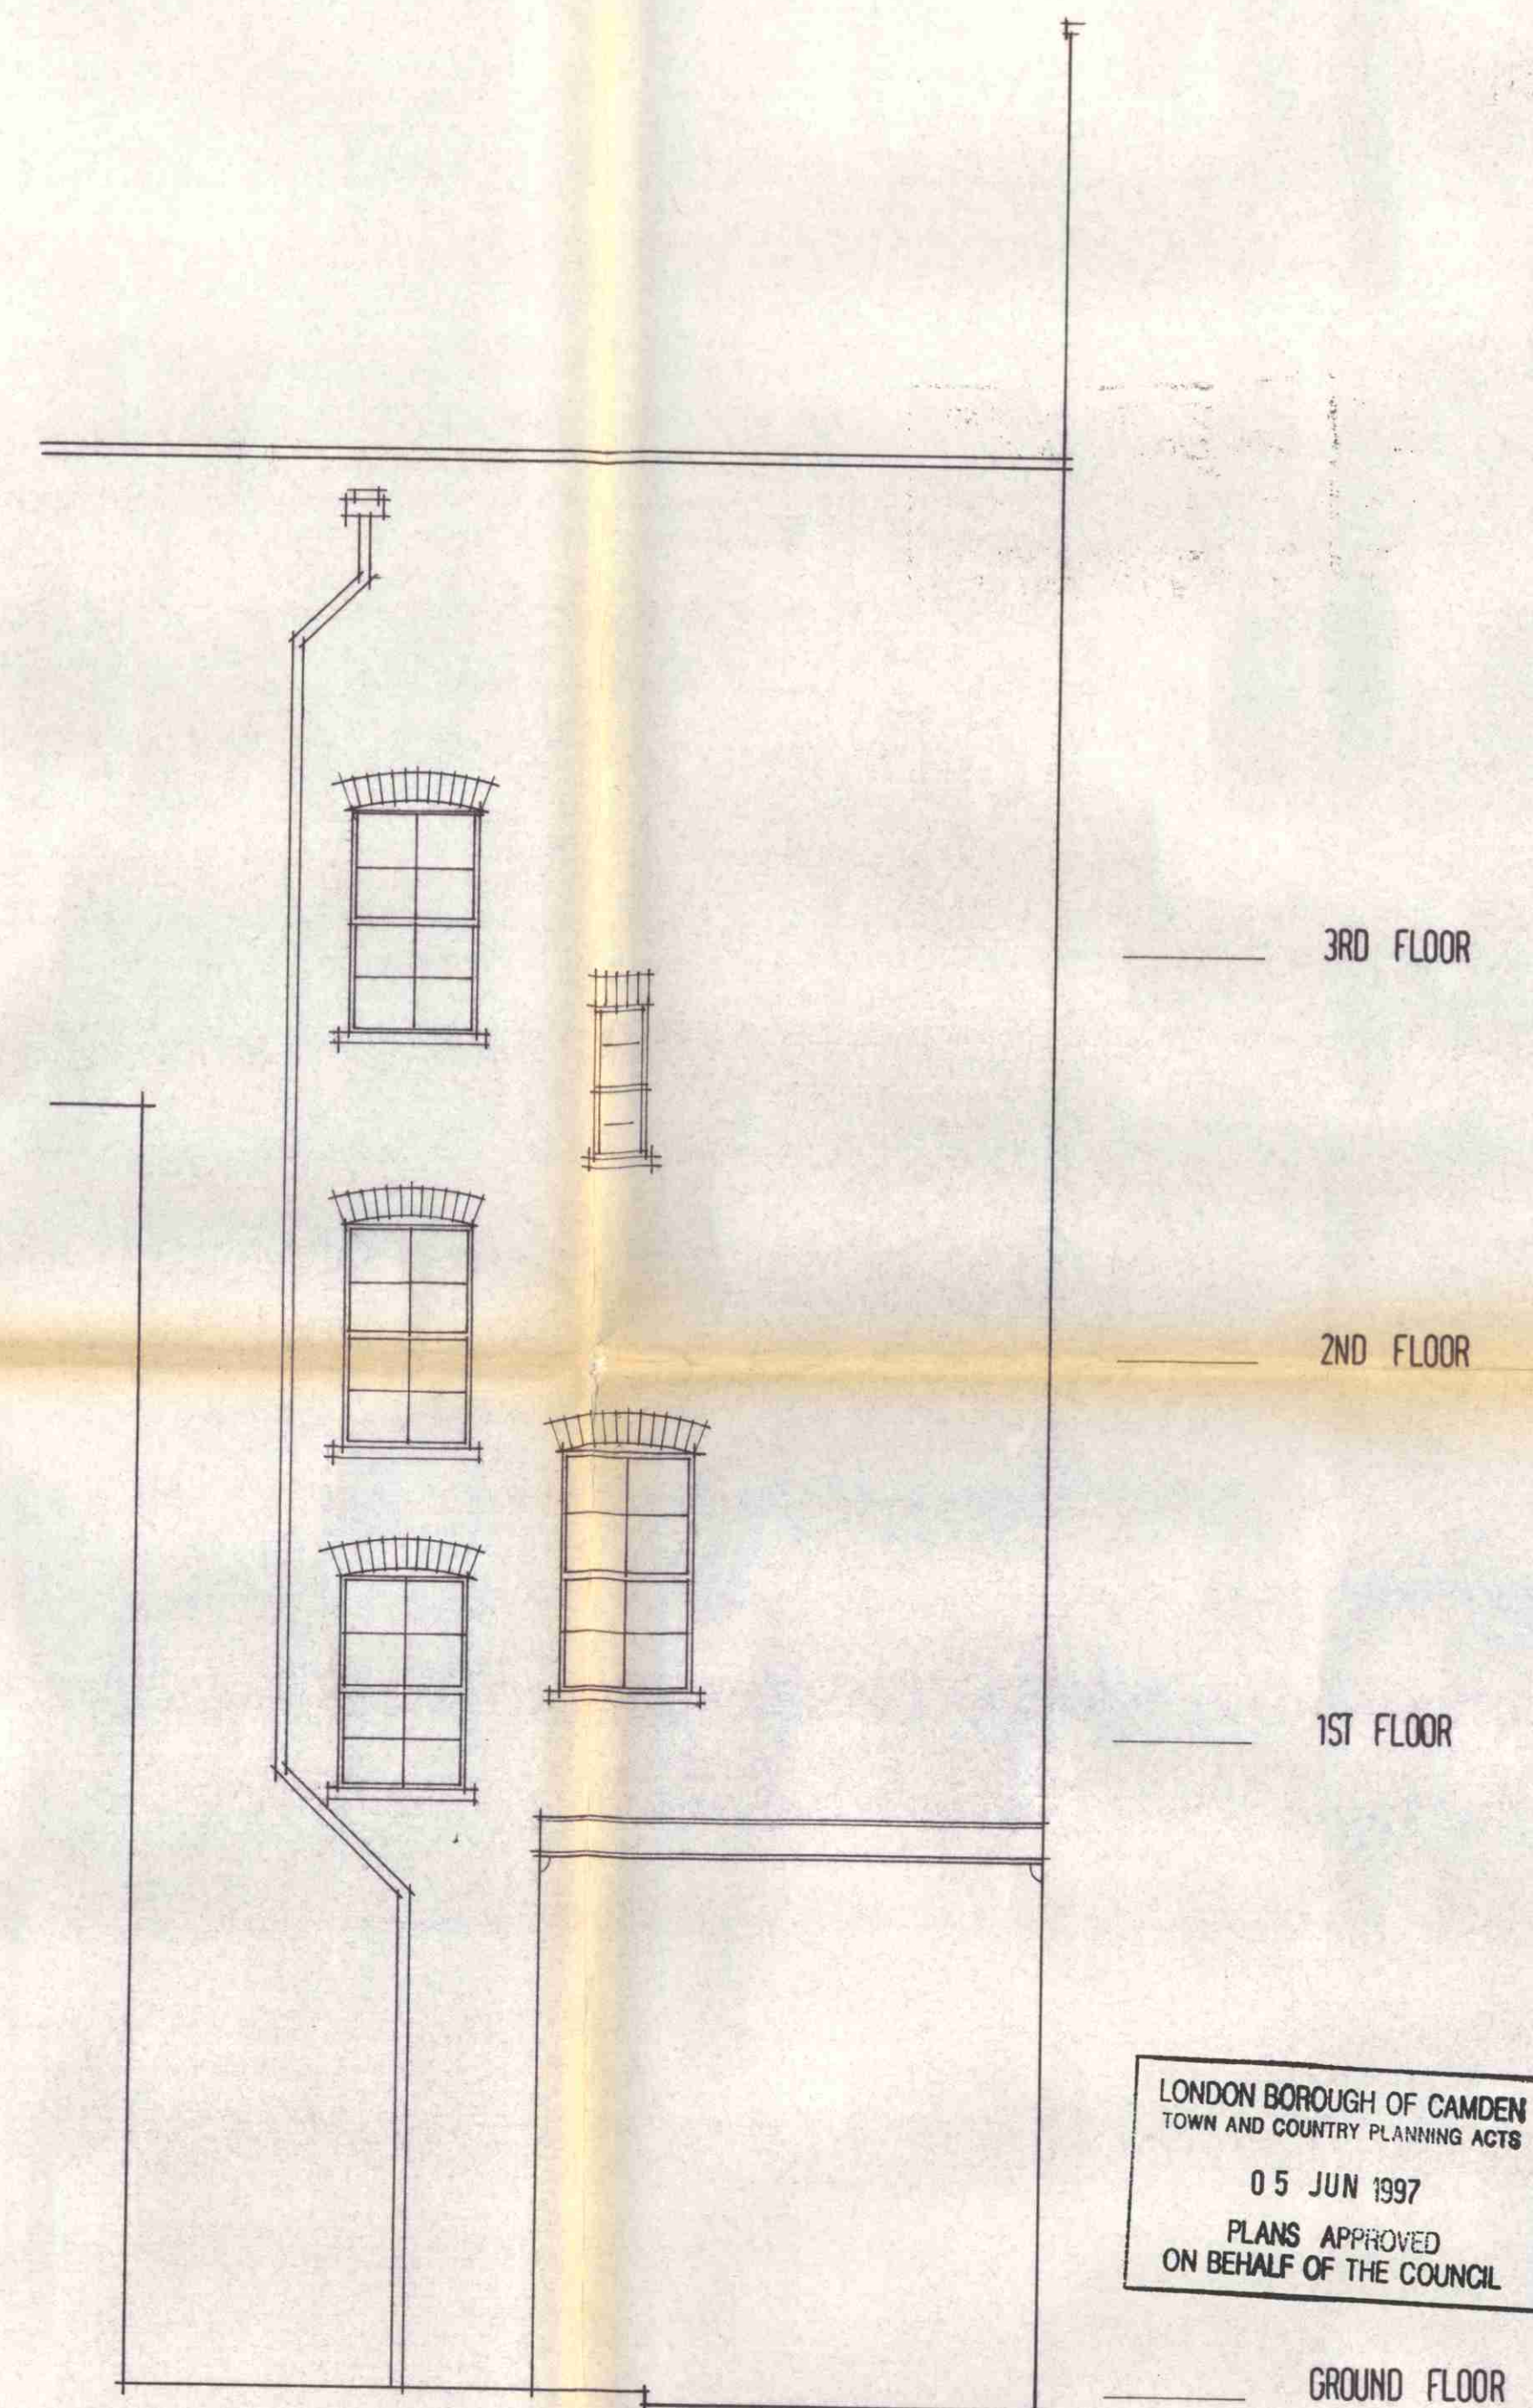

EXISTING STEDHAM PLACE ELEVATION

LONDON BOROUGH OF CAMDEN  
TOWN AND COUNTRY PLANNING ACTS  
05 JUN 1997  
PLANS APPROVED  
ON BEHALF OF THE COUNCIL

P9602876R1

44-50	NEW OXFORD STREET	LONDON	WC1
Client	Description		
CLSH MANAGEMENT LTD.	EXISTING ELEVATIONS		
All dimensions to be checked on site. Any discrepancy between this drawing and other information is to be referred to the Partnership. This drawing is copyright.			
Burgess Mean Architects	3 Cowper Road	London SW19 1AA	0181-544 0777
date: 18.11.97	scale: 1:50	project: 9691	drawing: 008
drawn: see			revision:
checked:			