

04  
A-(14)-010


PROPOSED SECTION A-A  
1:50 @ A1, 1:100 @ A3

06  
A-(14)-010

PROPOSED SECTION B-B  
1:50 @ A1, 1:100 @ A3



PROJECT NAME: 07821	CLIENT/PROJECT: 181 Fordwych Rd	NOTES: All dimensions in millimetres. All dimensions and levels are to be checked on site by the main contractor prior to commencing excavation works. Any discrepancy is to be reported back to the designer for instruction. This drawing is the property of VORBILD ARCHITECTURE LIMITED and may not be reproduced or disclosed to a third party in any form without written permission.	ARCHITECTURE: <b>VORBILD</b> ARCHITECTURE INTERIORS PROPERTY TEL: 020 7193 9379 info@vorbild.co.uk	CONSTRUCTION: INSTALLATIONS:	SHEET TITLE: PROPOSED SECTIONS A-A & B-B	DRAWING STATUS: FOR PLANNING	JOB NUMBER: 07821
						DRAWN BY: SW	DRAWING No: A-(14)-010
						APPROVED: MS	Rev. No.: B
						SIGNATURE:	SCALE: DATE: 1:100 24.06.2019

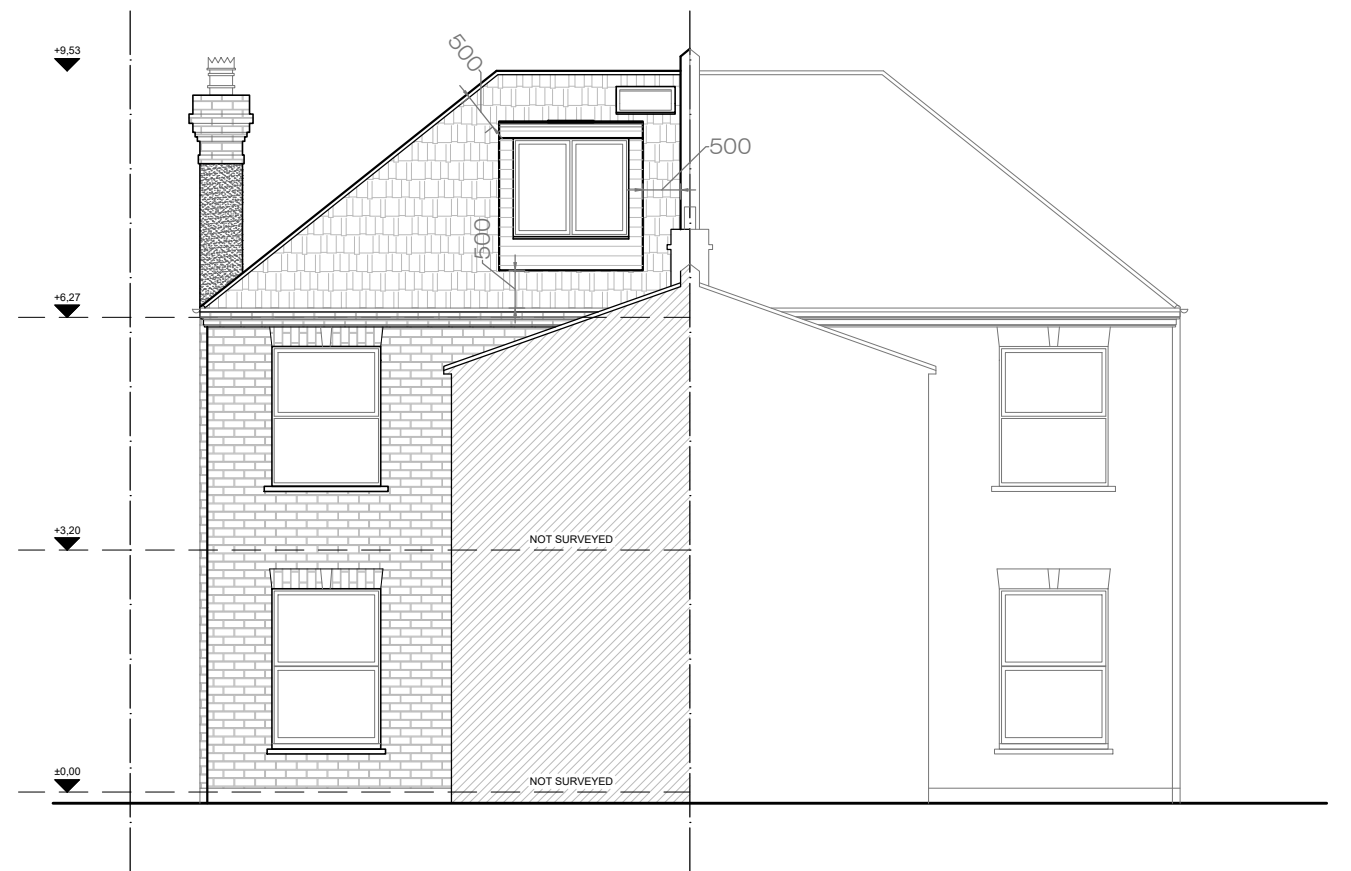


06 PROPOSED FRONT ELEVATION  
A-(15)-010 1:50@ A1, 1:100 @ A3

07 PROPOSED REAR ELEVATION  
A-(15)-010 1:50@ A1, 1:100 @ A3



PROJECT NAME: 07821	CLIENT/PROJECT: 181 Fordwych Rd	NOTES: All dimensions in millimetres. All dimensions and levels are to be checked on site by the main contractor prior to commencing excavation works. Any discrepancy is to be reported back to the designer for instruction. This drawing is the property of VORBILD ARCHITECTURE LIMITED and may not be reproduced or disclosed to a third party in any form without written permission.	ARCHITECTURE: <b>VORBILD</b> ARCHITECTURE INTERIORS PROPERTY TEL: 020 7193 9379 info@vorbild.co.uk	CONSTRUCTION: INSTALLATIONS:	SHEET TITLE: PROPOSED FRONT & REAR ELEVATIONS	DRAWING STATUS: FOR PLANNING	JOB NUMBER: 07821
				INSTALLATIONS:		DRAWN BY: SW	DRAWING No: A-(15)-010
				INSTALLATIONS:		APPROVED: MS	SCALE: DATE: Rev. No.: 1:100 24.06.2019 B

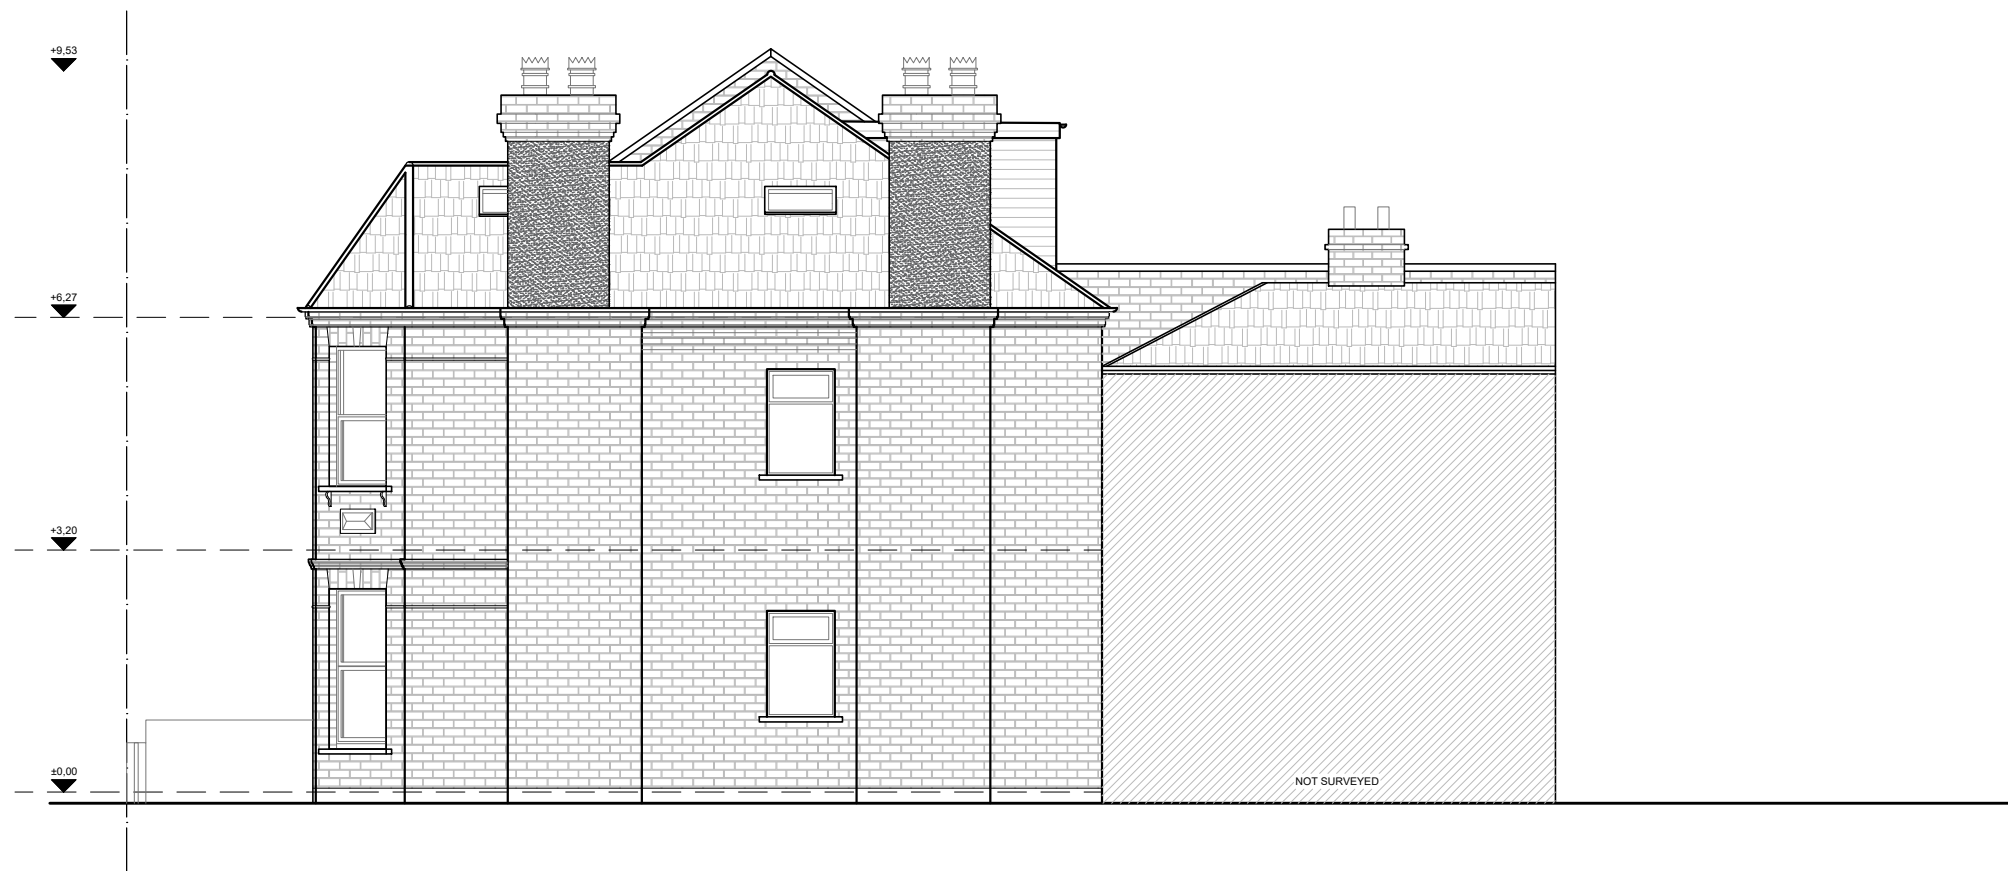

08 PROPOSED SIDE ELEVATION  
A-(15)-011 1:50@ A1, 1:100 @ A3



PROJECT NAME: 07821	CLIENT/PROJECT: 181 Fordwych Rd	NOTES: All dimensions in millimetres. All dimensions and levels are to be checked on site by the main contractor prior to commencing excavation works. Any discrepancy is to be reported back to the designer for instruction. This drawing is the property of VORBILD ARCHITECTURE LIMITED and may not be reproduced or disclosed to a third party in any form without written permission.	ARCHITECTURE: <b>VORBILD</b> ARCHITECTURE INTERIORS PROPERTY TEL: 020 7193 9379 info@vorbild.co.uk	CONSTRUCTION: INSTALLATIONS: INSTALLATIONS:	SHEET TITLE: PROPOSED SIDE ELEVATION	DRAWING STATUS: FOR PLANNING	JOB NUMBER: 07821
						DRAWN BY: SW	DRAWING No: A-(15)-011
						APPROVED: MS	SCALE: DATE: Rev. No.: 1:100 24.06.2019 A