




Figured dimensions only to be taken from this drawing.  
Any errors or omissions to be reported to the architect.

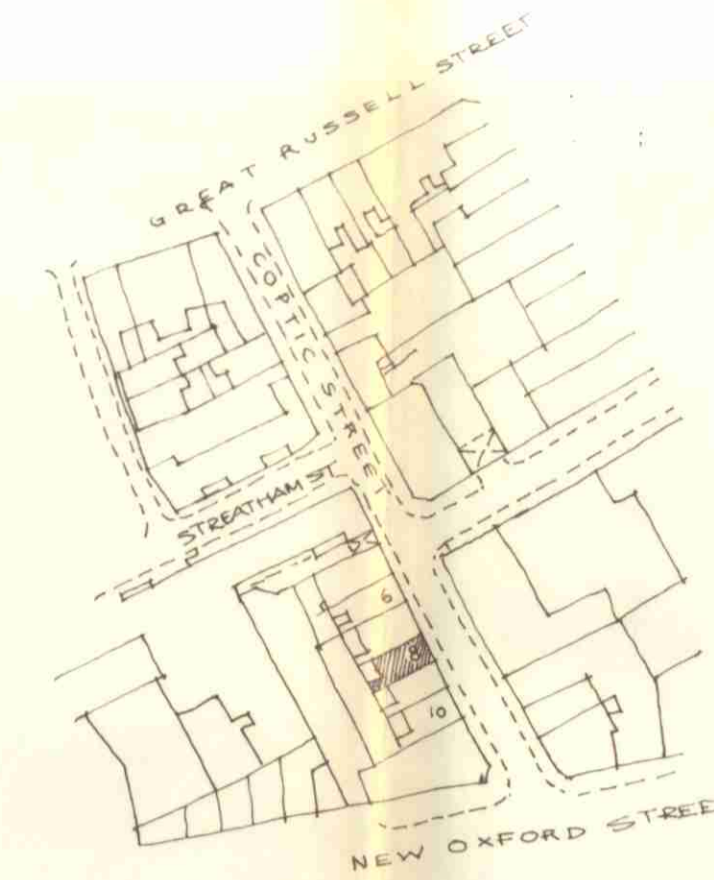

LOCATION PLAN 1:1250

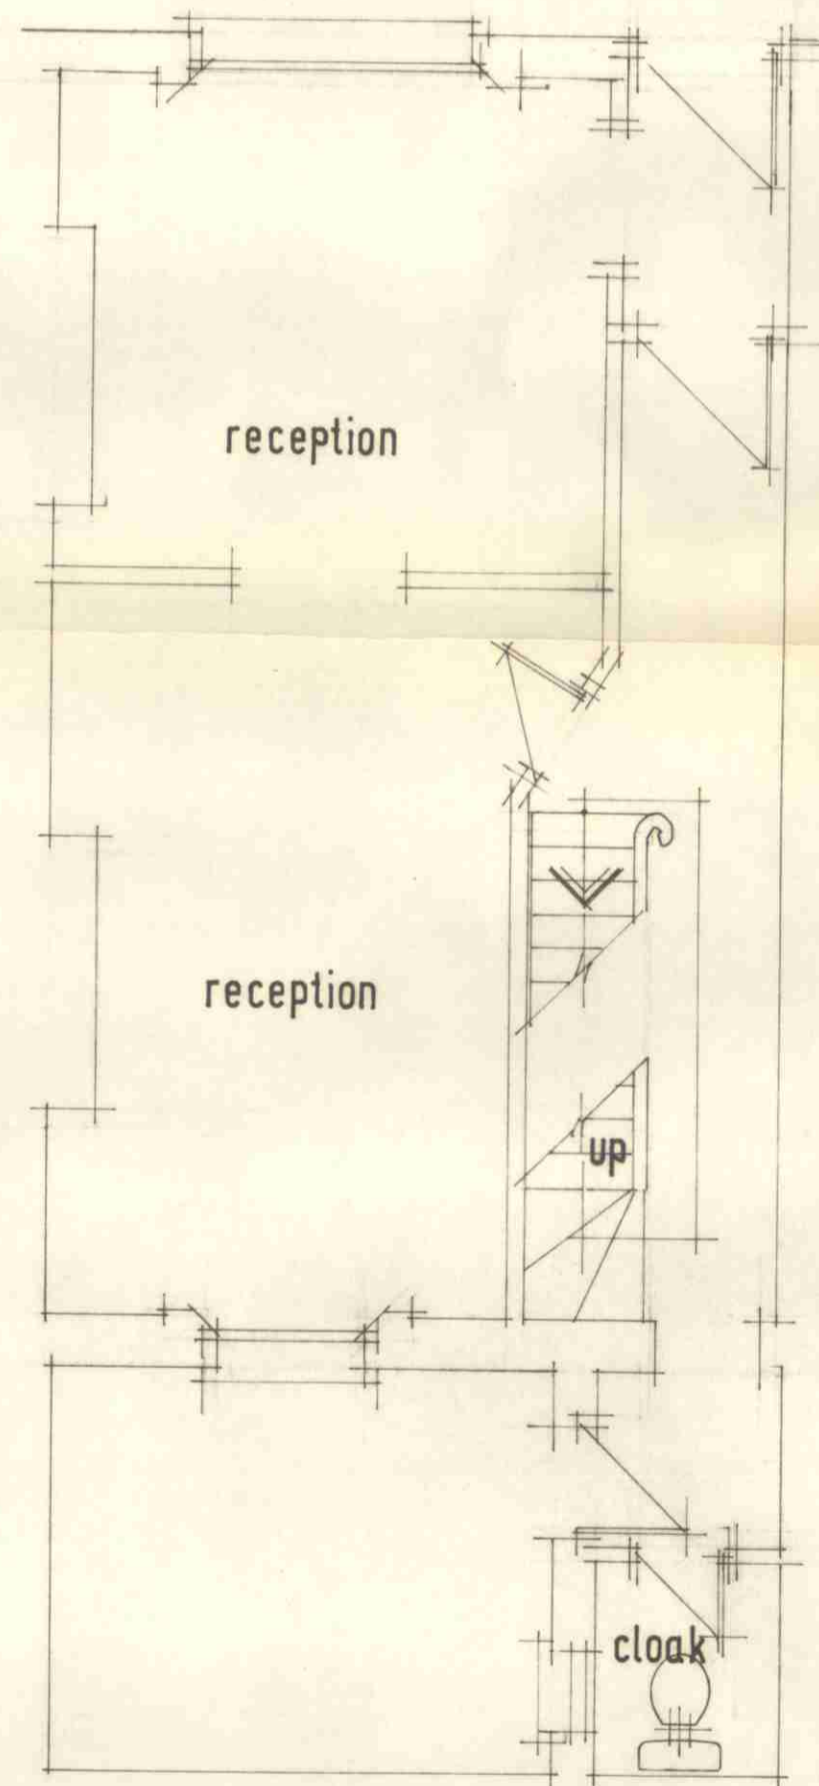

GROUND FLOOR

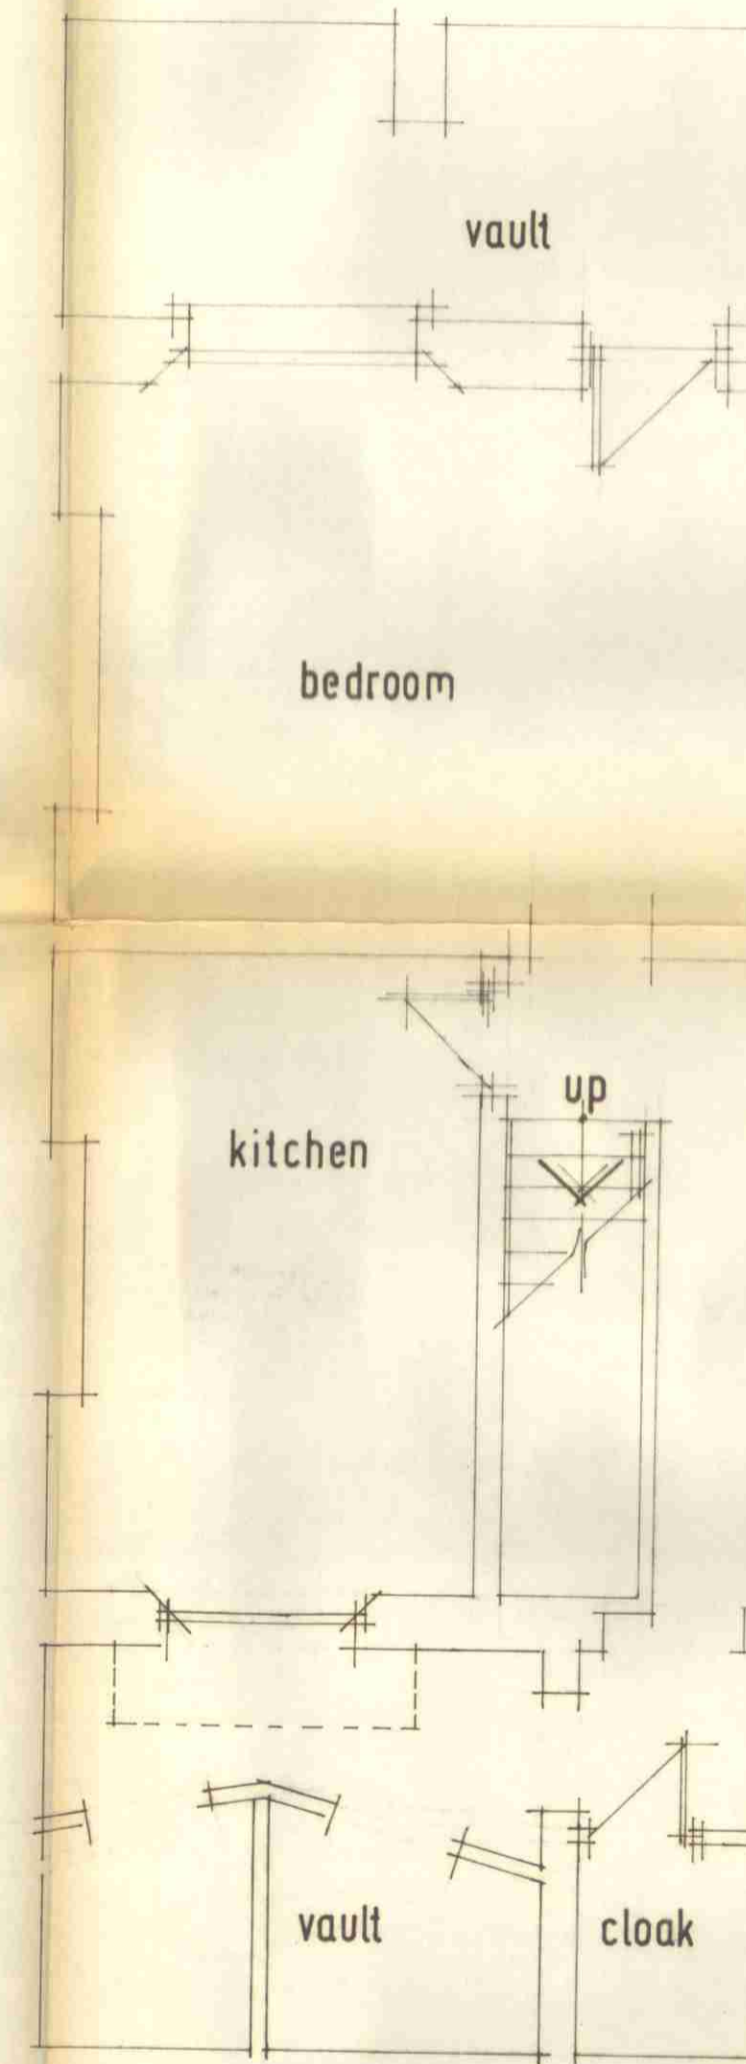

LOWER GROUND FLOOR


client :  
Arkie Whiteley  
Paul Rees

drawing title :  
EXISTING PLANS

property :  
8 Coptic Street

**HARDS STUART APPLETON PARTNERSHIP**  
11 Barmouth Road  
Wandsworth  
London SW18 2DT  
tel : 081 877 9170  
fax : 081 877 9184

9400054

scale : 1:50  
date : DEC 1993  
drawing number : 127 / P / 01  
drawn by : *[Signature]*

18 MAR 1994  
Copyright retained by Hards Stuart Appleton Partnership

APPROVED  
ON BEHALF OF THE COUNCIL