




Figured dimensions only to be taken from this drawing.
Any errors or omissions to be reported to the architect.

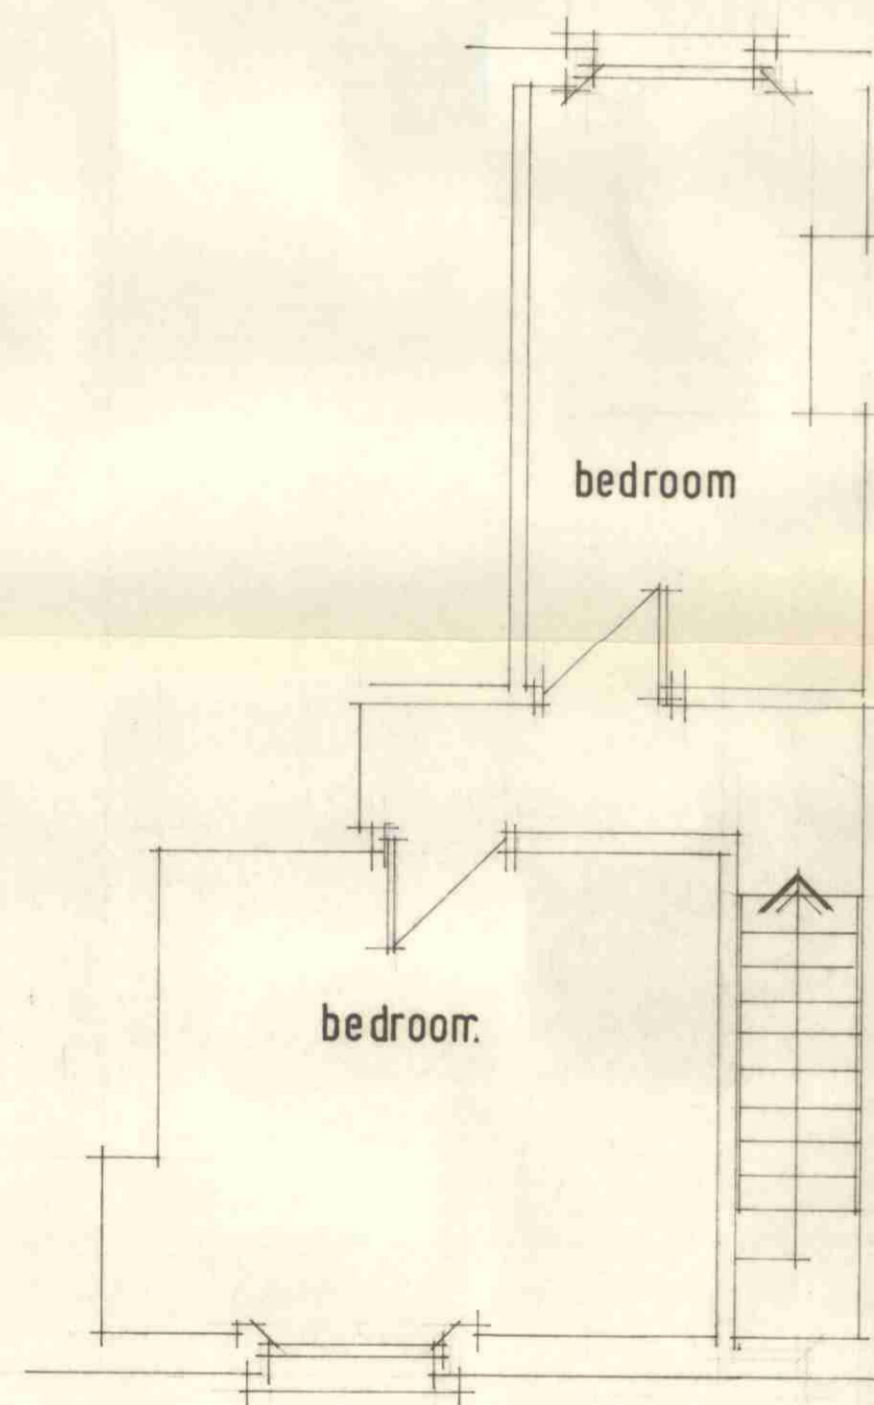


THIRD FLOOR

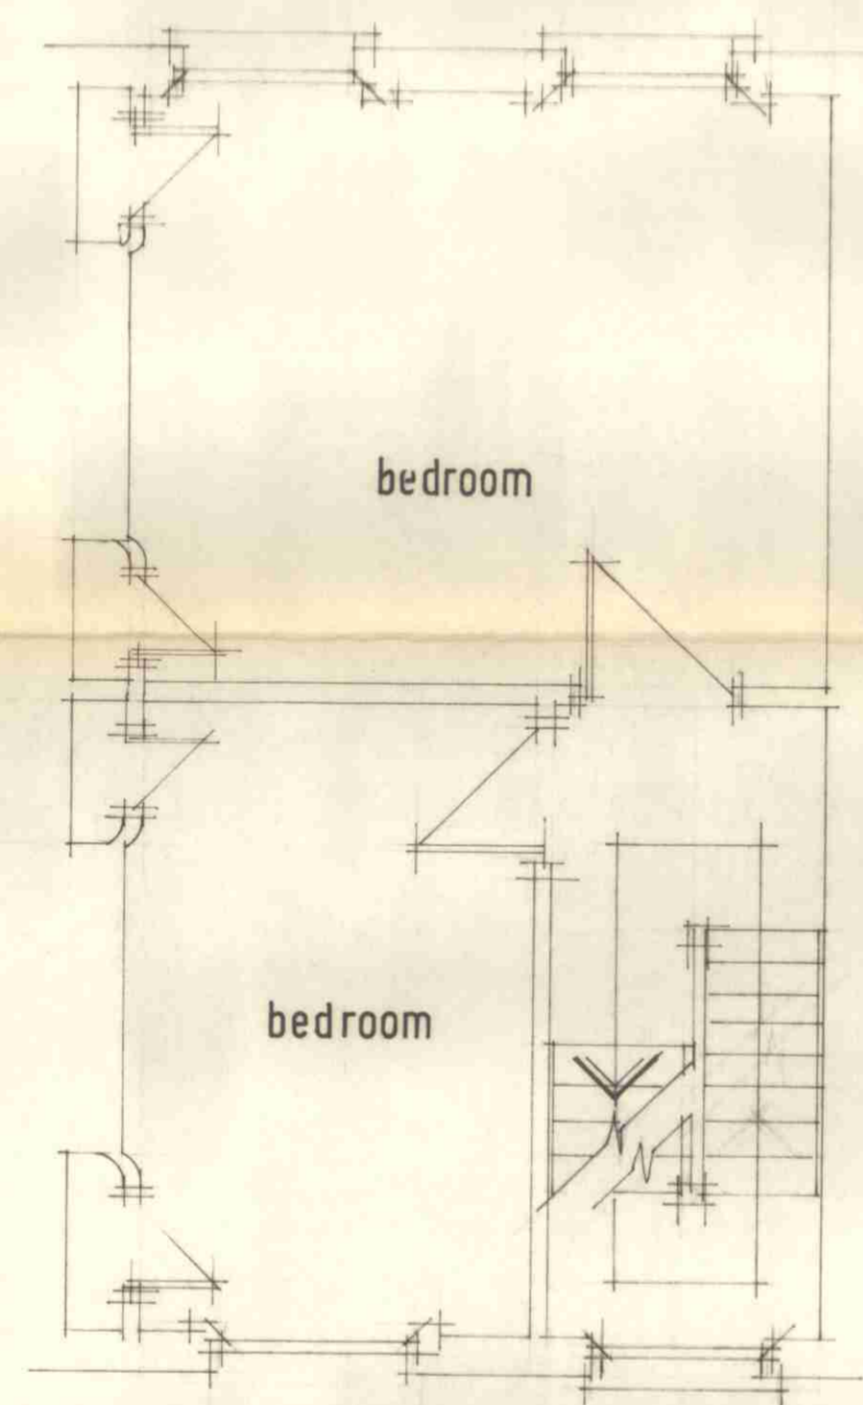

SECOND FLOOR

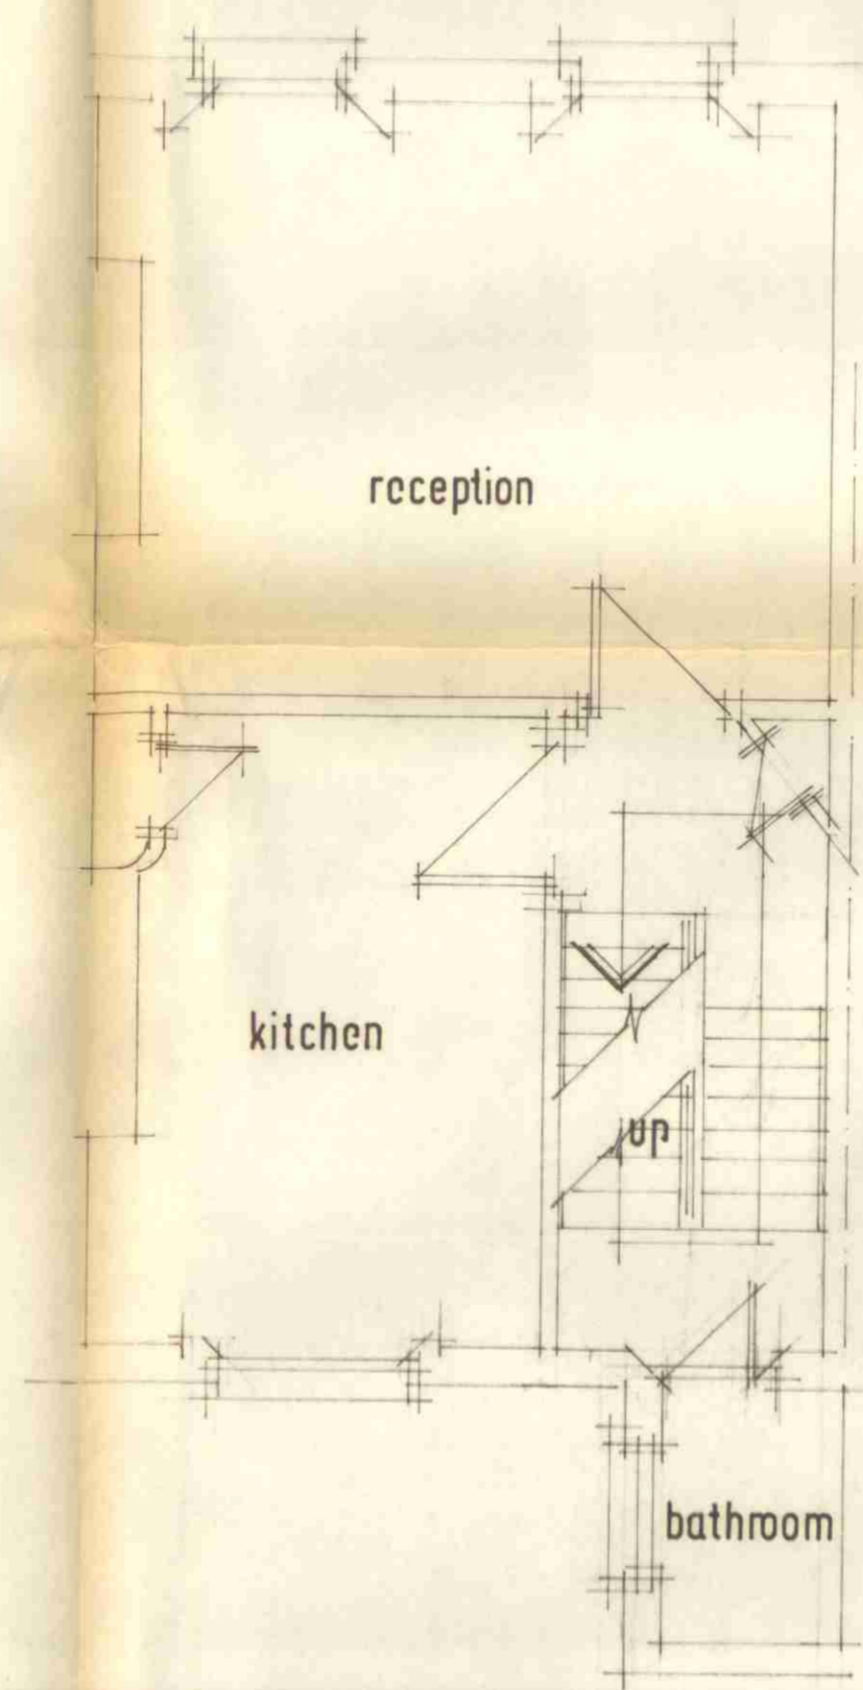

FIRST FLOOR

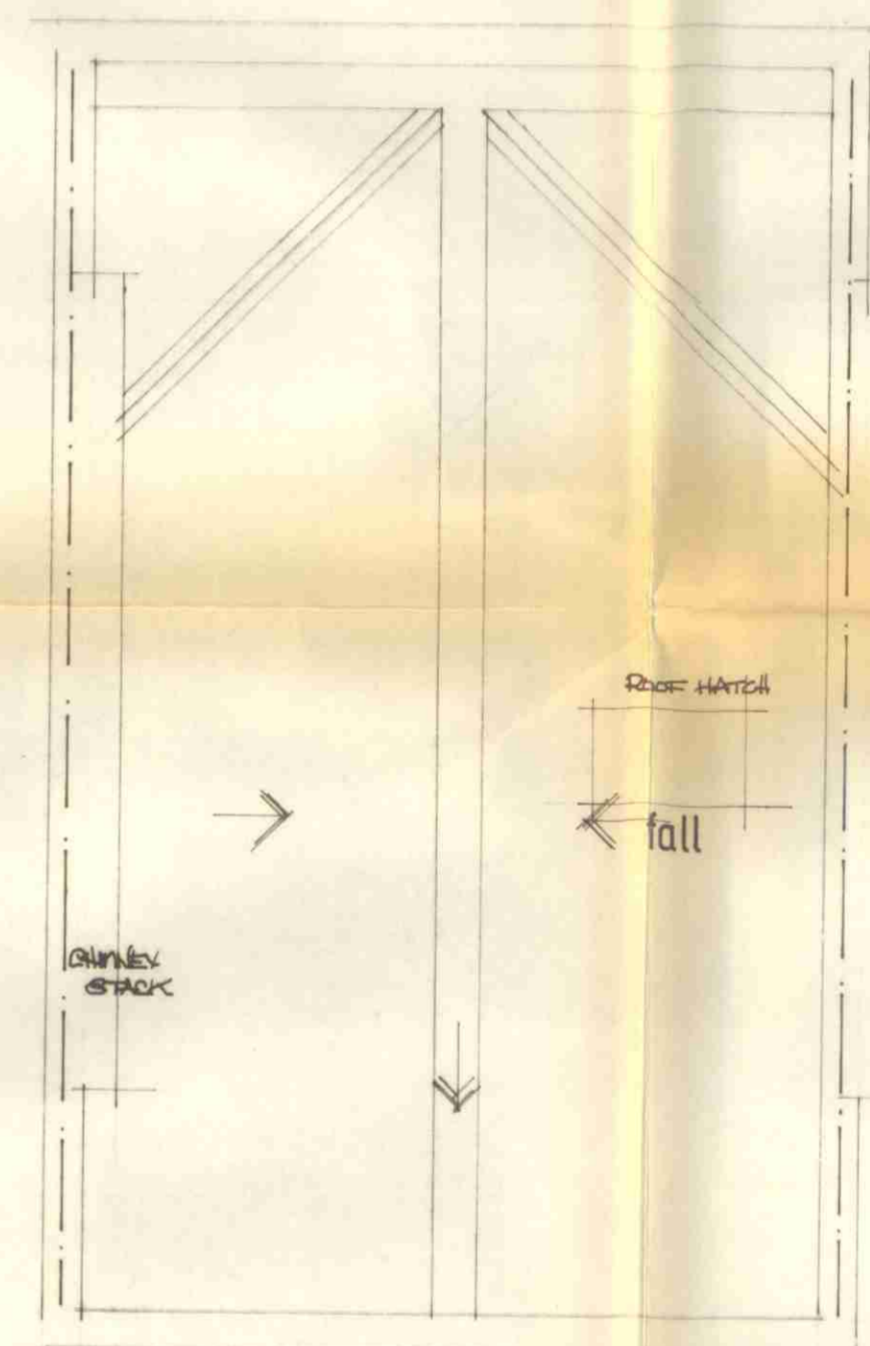

main roof
WHEATED PINEED
ROOF WITH OSBARD
SLATES AND
ASPHALT FINEADET
OUTTERS AND
CENTRAL VALLEY

client :
Arkie Whiteley
Paul Rees

drawing title :
EXISTING PLANS

property :
8 COPTIC STREET

HARDS STUART APPLETON
PARTNERSHIP
11 Barmouth Road
Wandsworth
London SW18 2DT
tel : 081 877 9170
fax : 081 877 9184

scale : 1:50
date : DEC 1993
drawing number : 127/P/02
drawn by : A. J.S.

Copyright retained by Hards Stuart Appleton Partnership

9400054

