





SOUTH ELEVATION (FRONT)

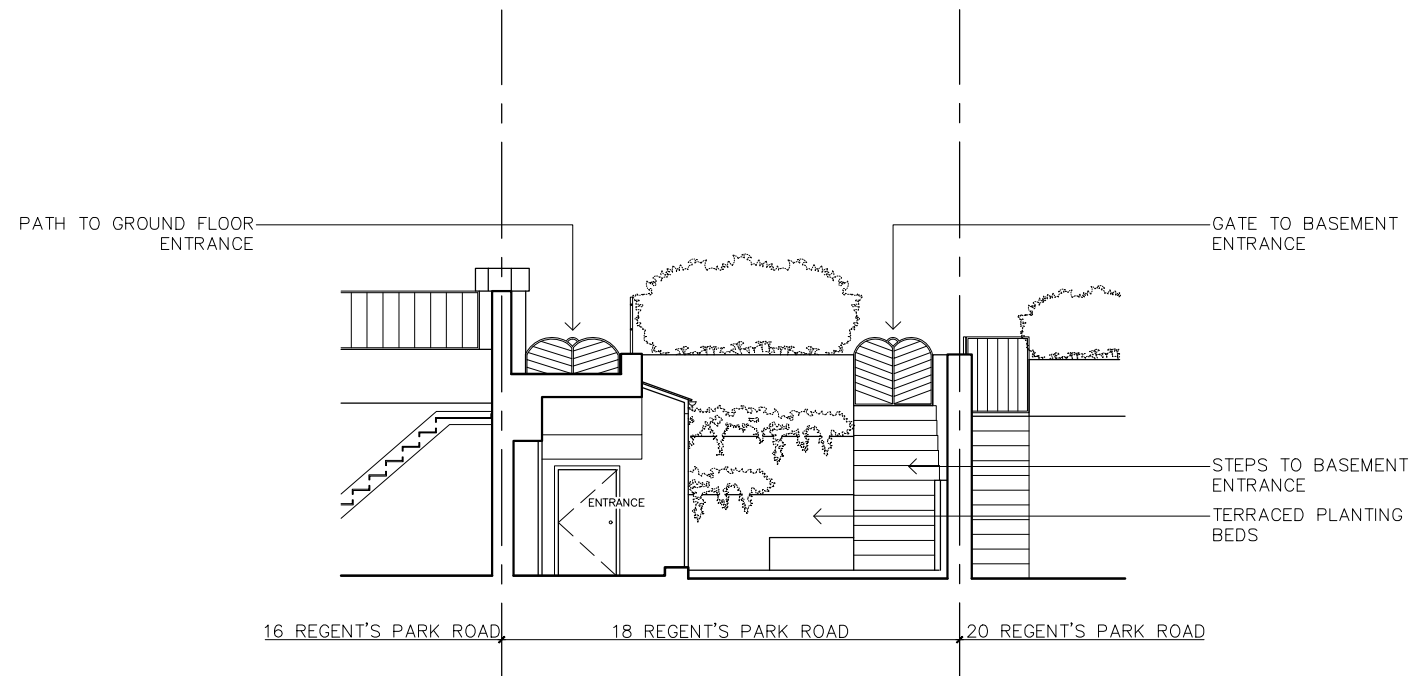

SECTION A (LIGHTWELL ELEVATION)

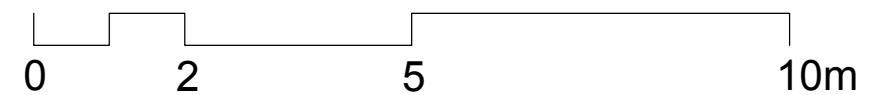

REV: A DATE: 17/06/19
AMENDMENTS TO REFLECT EXISTING PIER

STAGE 3

PROJECT: RENOVATION & EXTENSION OF
18 REGENT'S PARK ROAD, NW1
FOR L. SAPH & S. VIEIRA

TITLE:
**EXISTING
ELEVATIONS AND SECTIONS**

N:



SCALE:

1:100
at A3

DATE:

11 SEP 2018

PROJ. #:

208-18RPR

DWG #:

003