




Job Title	Gezellig Restaurant, 193 - 197 High Holborn
Client	THA
Status	PLANNING
Format	A3
Scale	1:100 @ A3
Drawn by	1:50 @ A1
Date	25/06/2019
Notes	
Revisions	Rev. A - 24/06/19 - Signage notes removed from drawing Rev. B - 25/06/19 - Signage notes added to drawing.
Architect	trevor home architects Studio 1 56a Orsman Rd London N1 5QJ t: 020 7253 0600 e: info@trevorhome.com

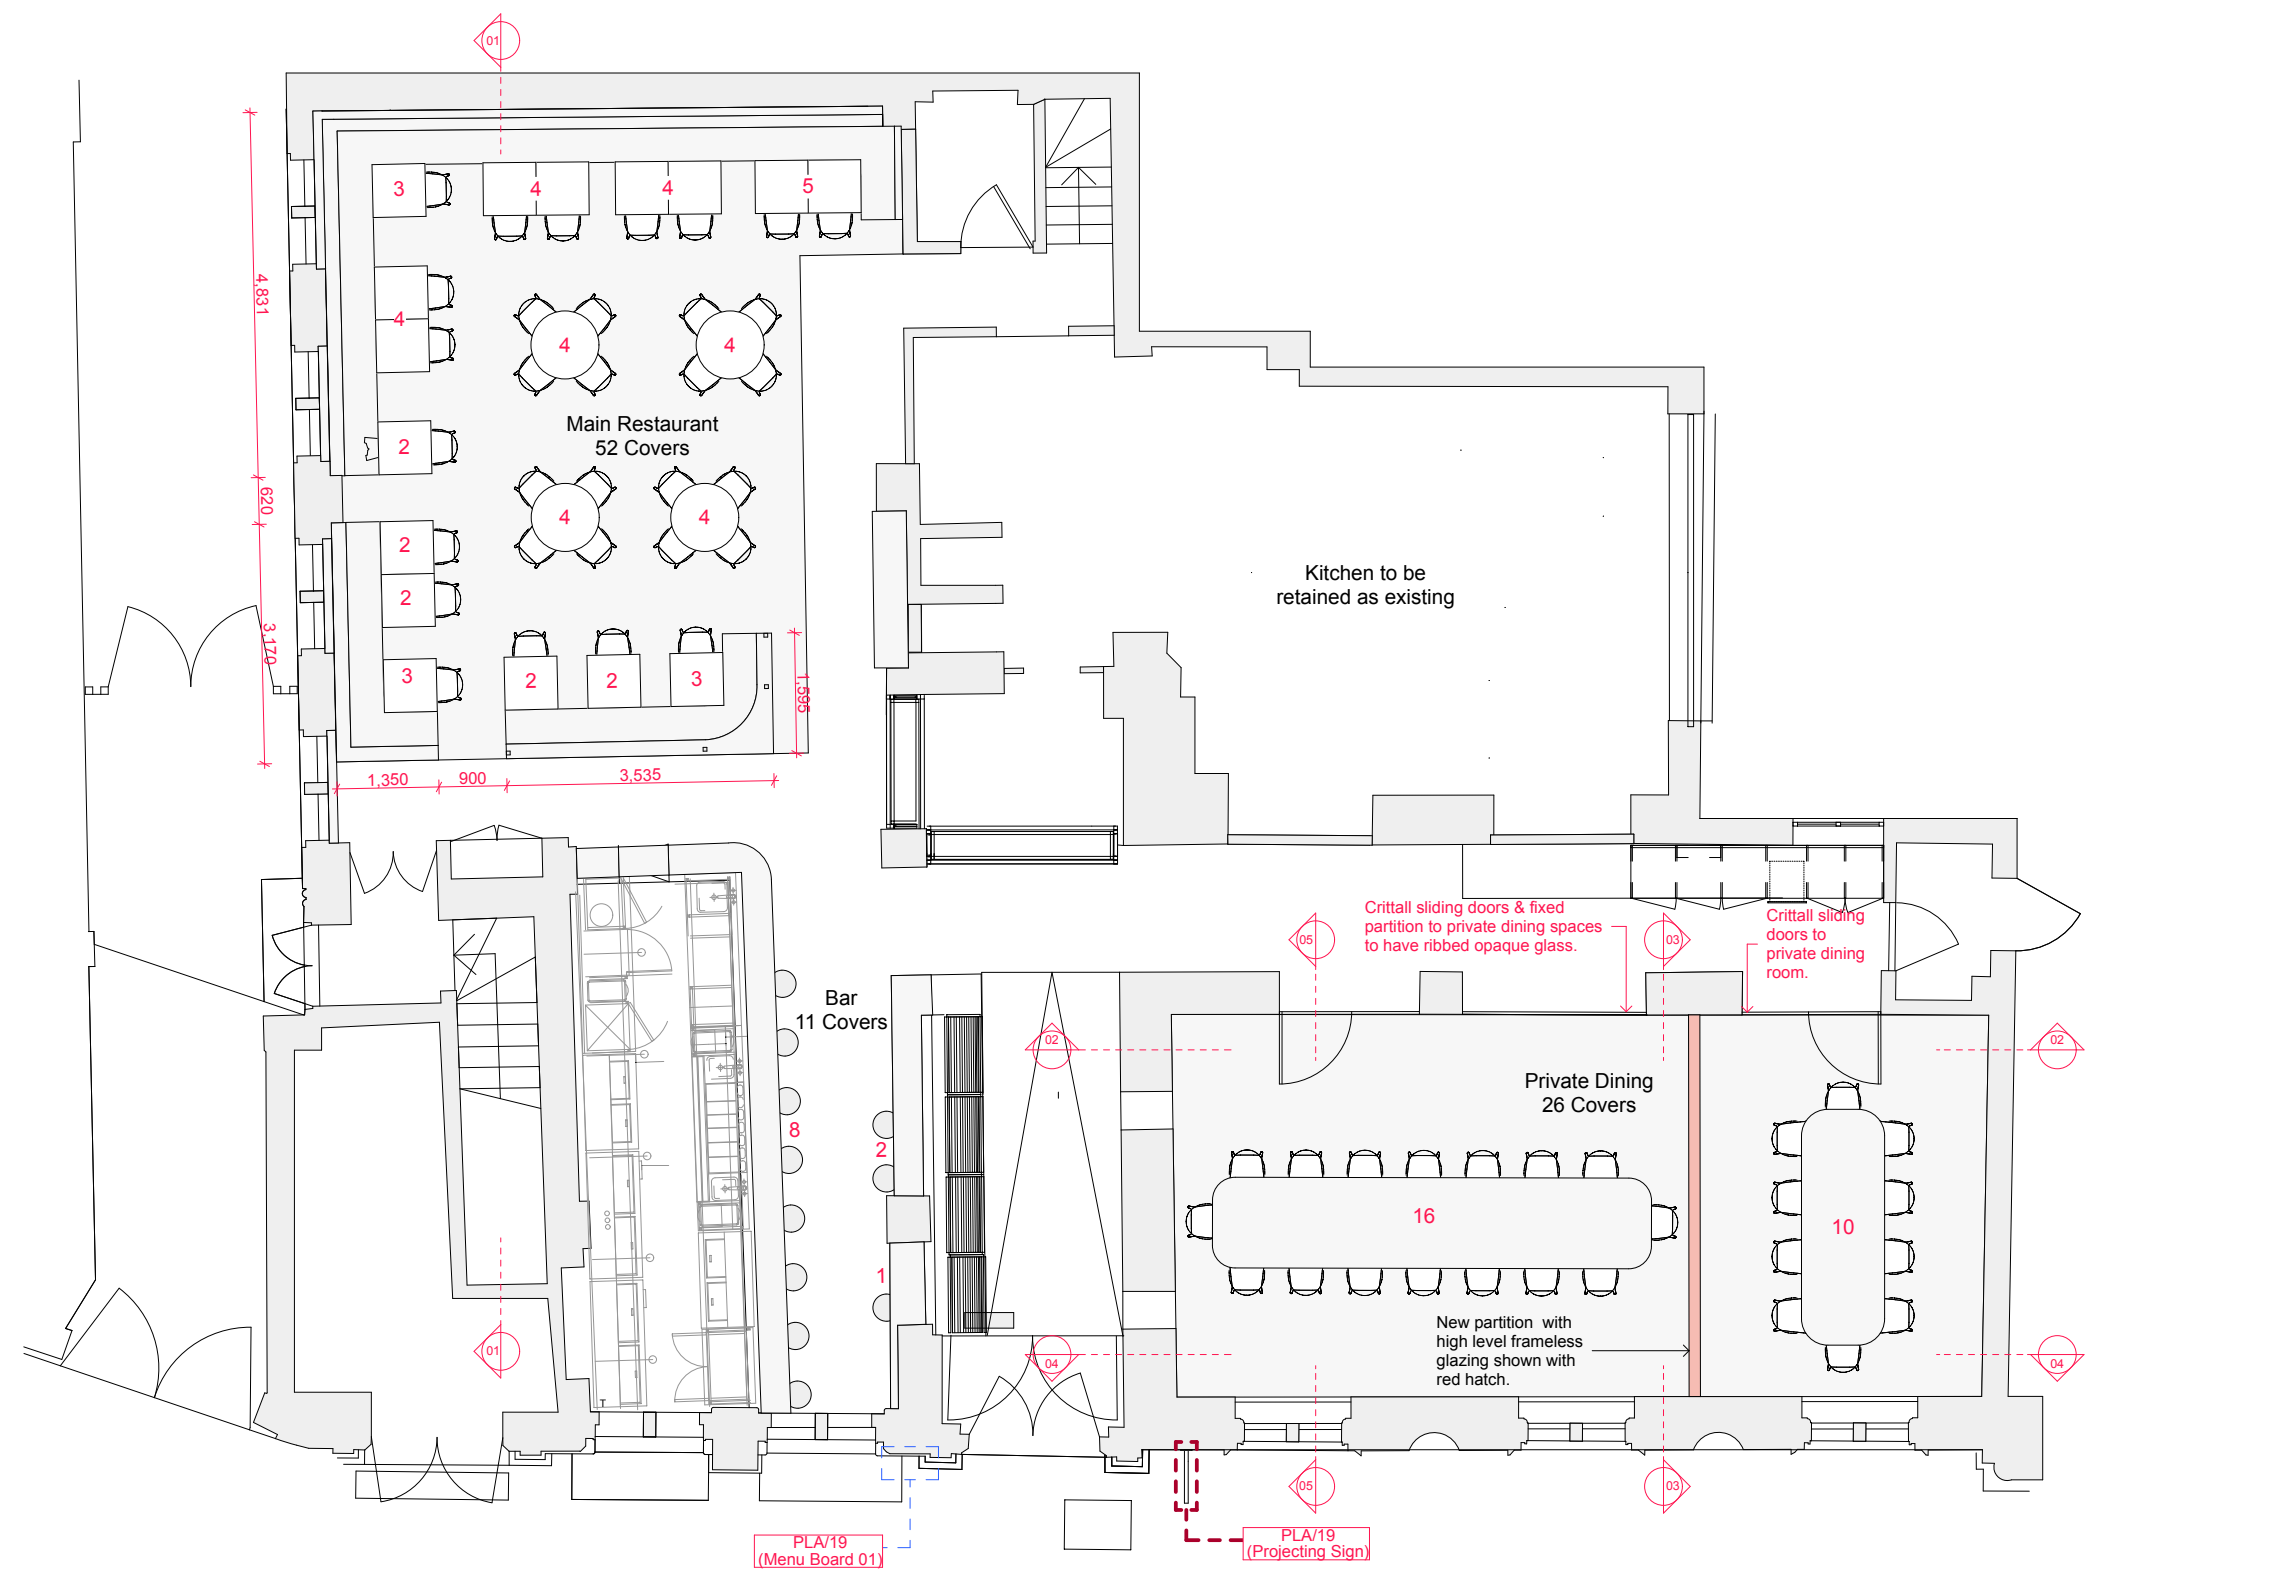

01

Ground Floor Furniture Layout

1:100

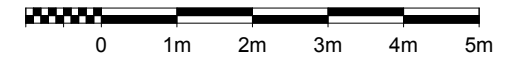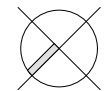

**Ground Floor
Furniture
Layout -
Proposed**

Gezellig/PLA11/B