

Job Title **Gezellig Restaurant,
193 - 197 High Holborn**

Client **THA**


Status **PLANNING**

Format **A3**
Scale **1:100 @ A3**
Drawn by **1:50 @ A1**
Date **24/06/2019**

Notes

Revisions **Rev_A - 24/06/19 - Signage notes removed from drawing**


Architect **trevor
home
architects**
Studio 1
56a Orsman Rd
London
N1 5QJ
t: 020 7253 0600
e: info@trevorhome.com

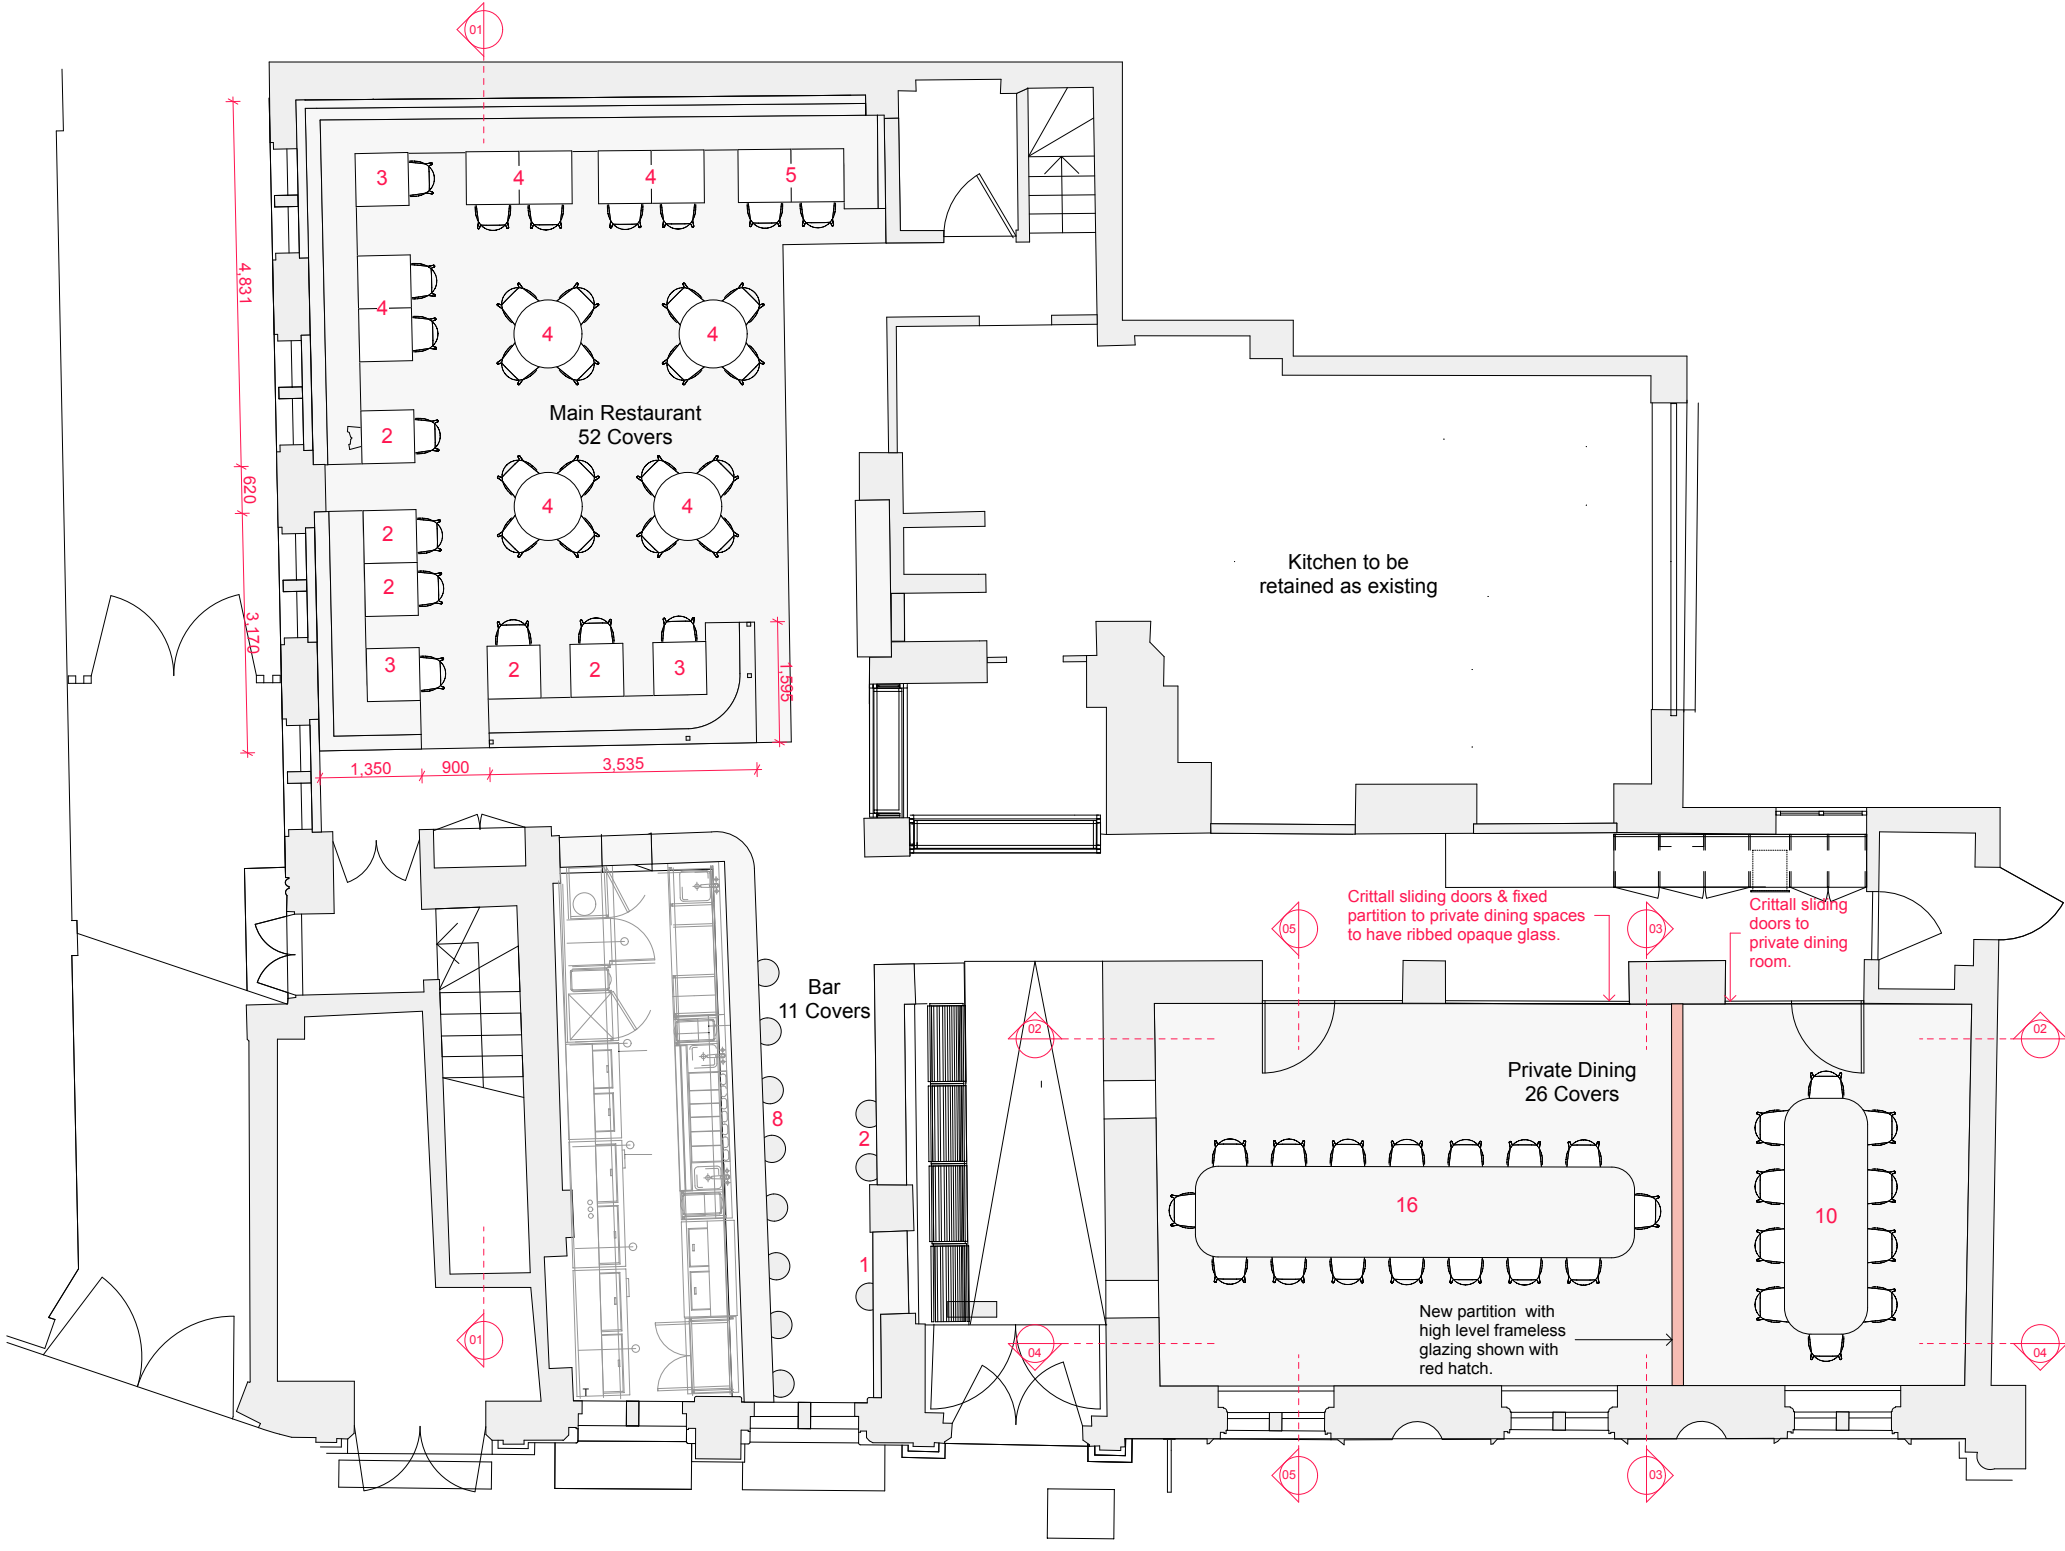

01

Ground Floor Furniture Layout

1:100

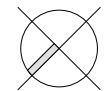

Ground Floor Furniture Layout - Proposed

Gezellig/PLA11/A