


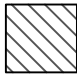



NOTES:


1. This drawing is a COPYRIGHT of Archetype.
2. Do not scale the drawing, use figured dimensions only.
3. All dimensions must be checked on site and Archetype should be informed immediately of any discrepancies prior to construction.

1:500 (metres)




-  3+ Storey Building
-  2 Storey Building
-  1 Storey Building
-  Buildings which make a positive contribution to the Area*
-  Lightwell


* As noted from the Redington & Frognal Conservation Area report

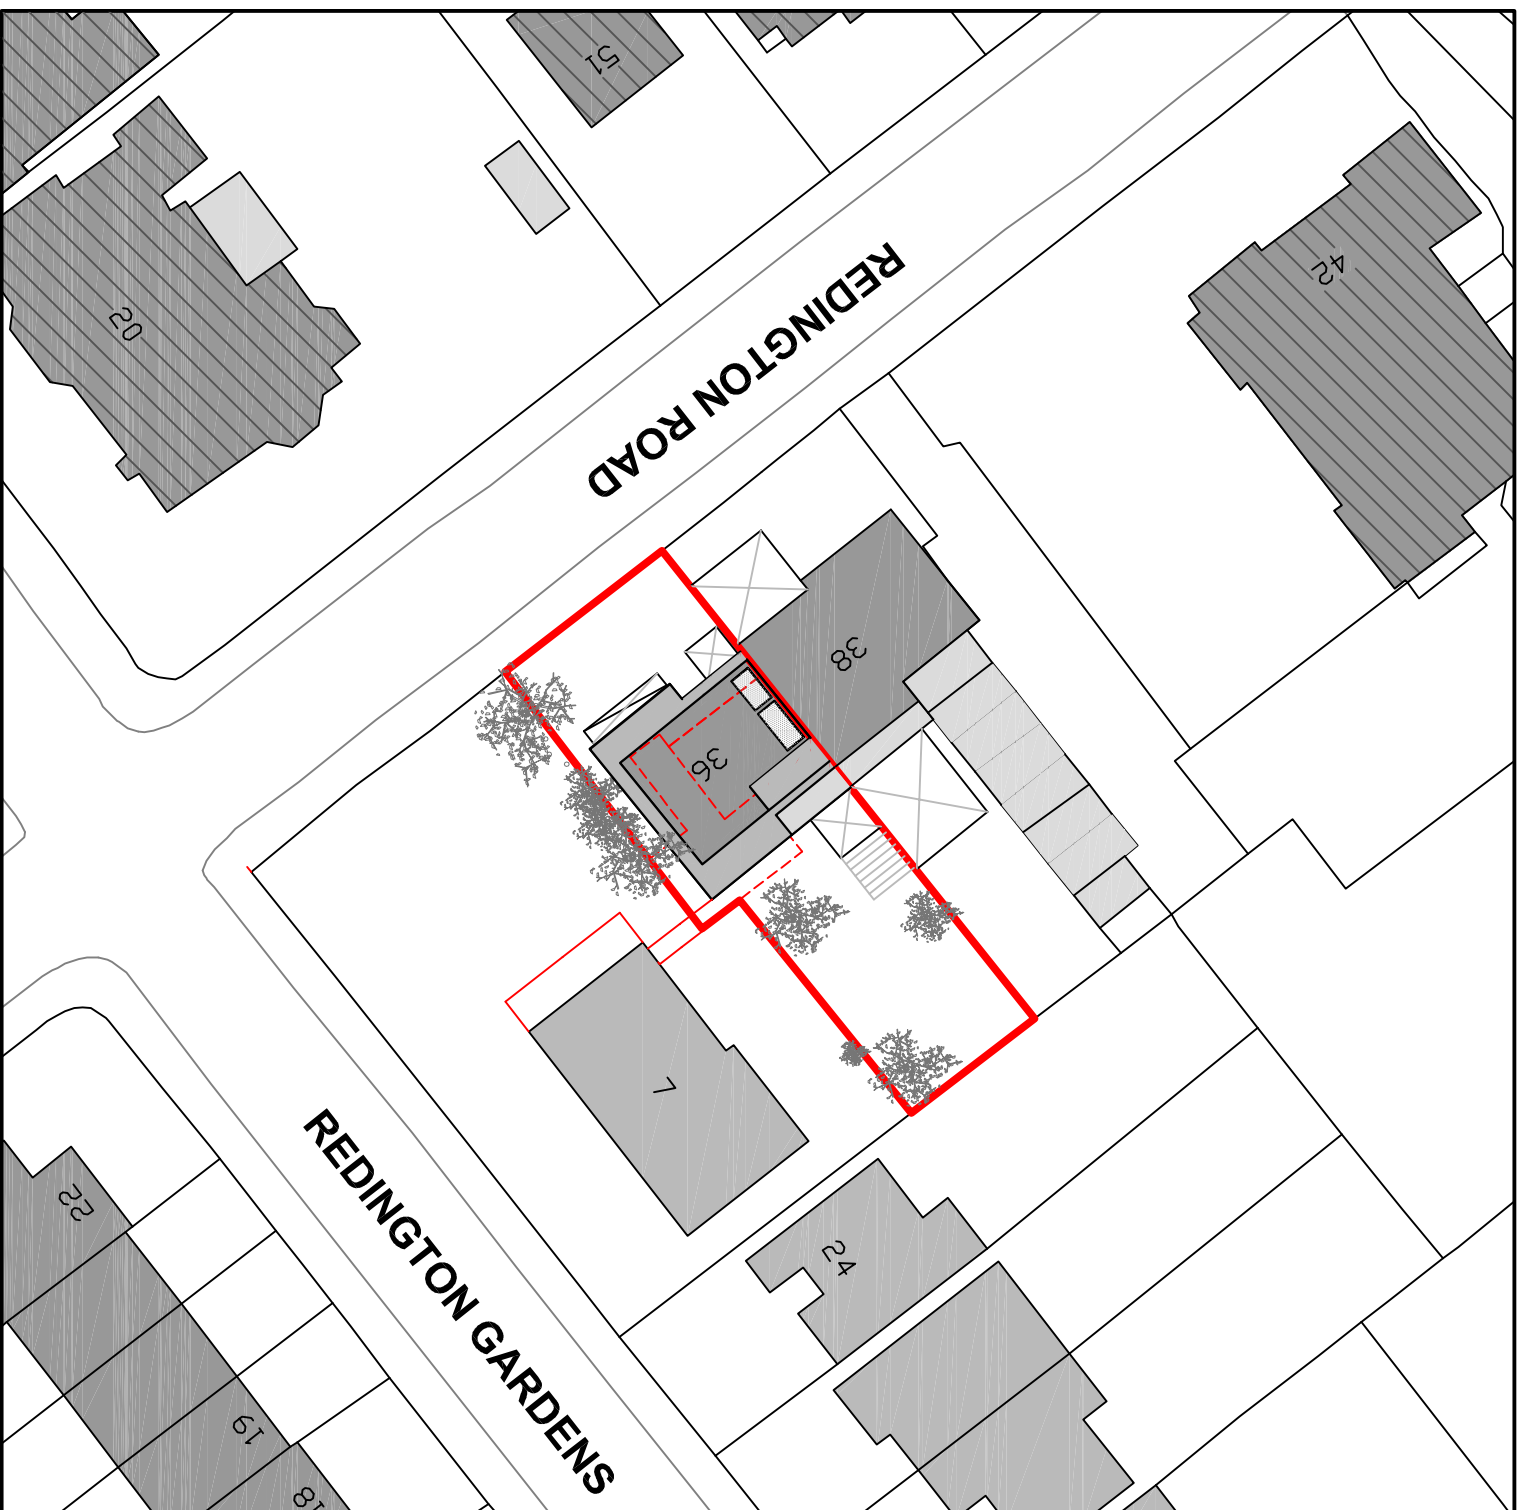

1:500 LOCATION PLAN

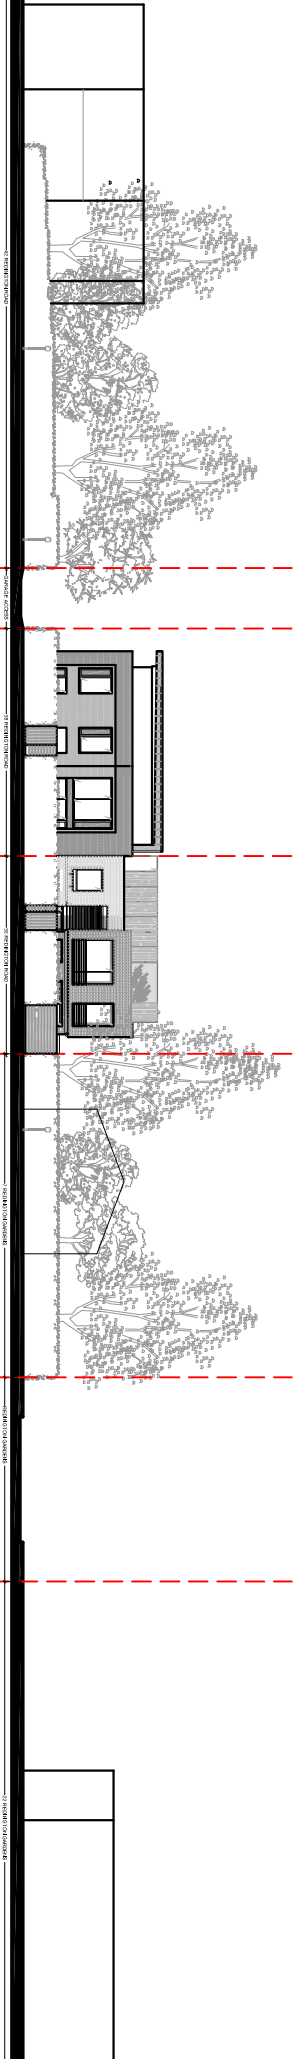

REDINGTON ROAD STREET SCAPE

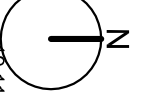

Revision	Description	Date
B	Second floor added	19.11.18
A	Approved drawing	09.10.15

Archetype
ARCHITECTS

Architects Planners Designers
121 Colchester Place London W1U 6JY
Tel: 020 7486 3888 Fax: 020 7486 3888
Email: info@archetype.org.uk
Web: www.archetype.org.uk

Project: 36 REDINGTON ROAD
LONDON, NW3 7RT

Drawing Title: LOCATION PLAN
& PROPOSED STREET SCAPE

Drawn: JMS Approval: JHP Scale: 1:600 Date: April, 15

Drawing No: 1048 (10) 01 Revision: B

CAD Ref.