
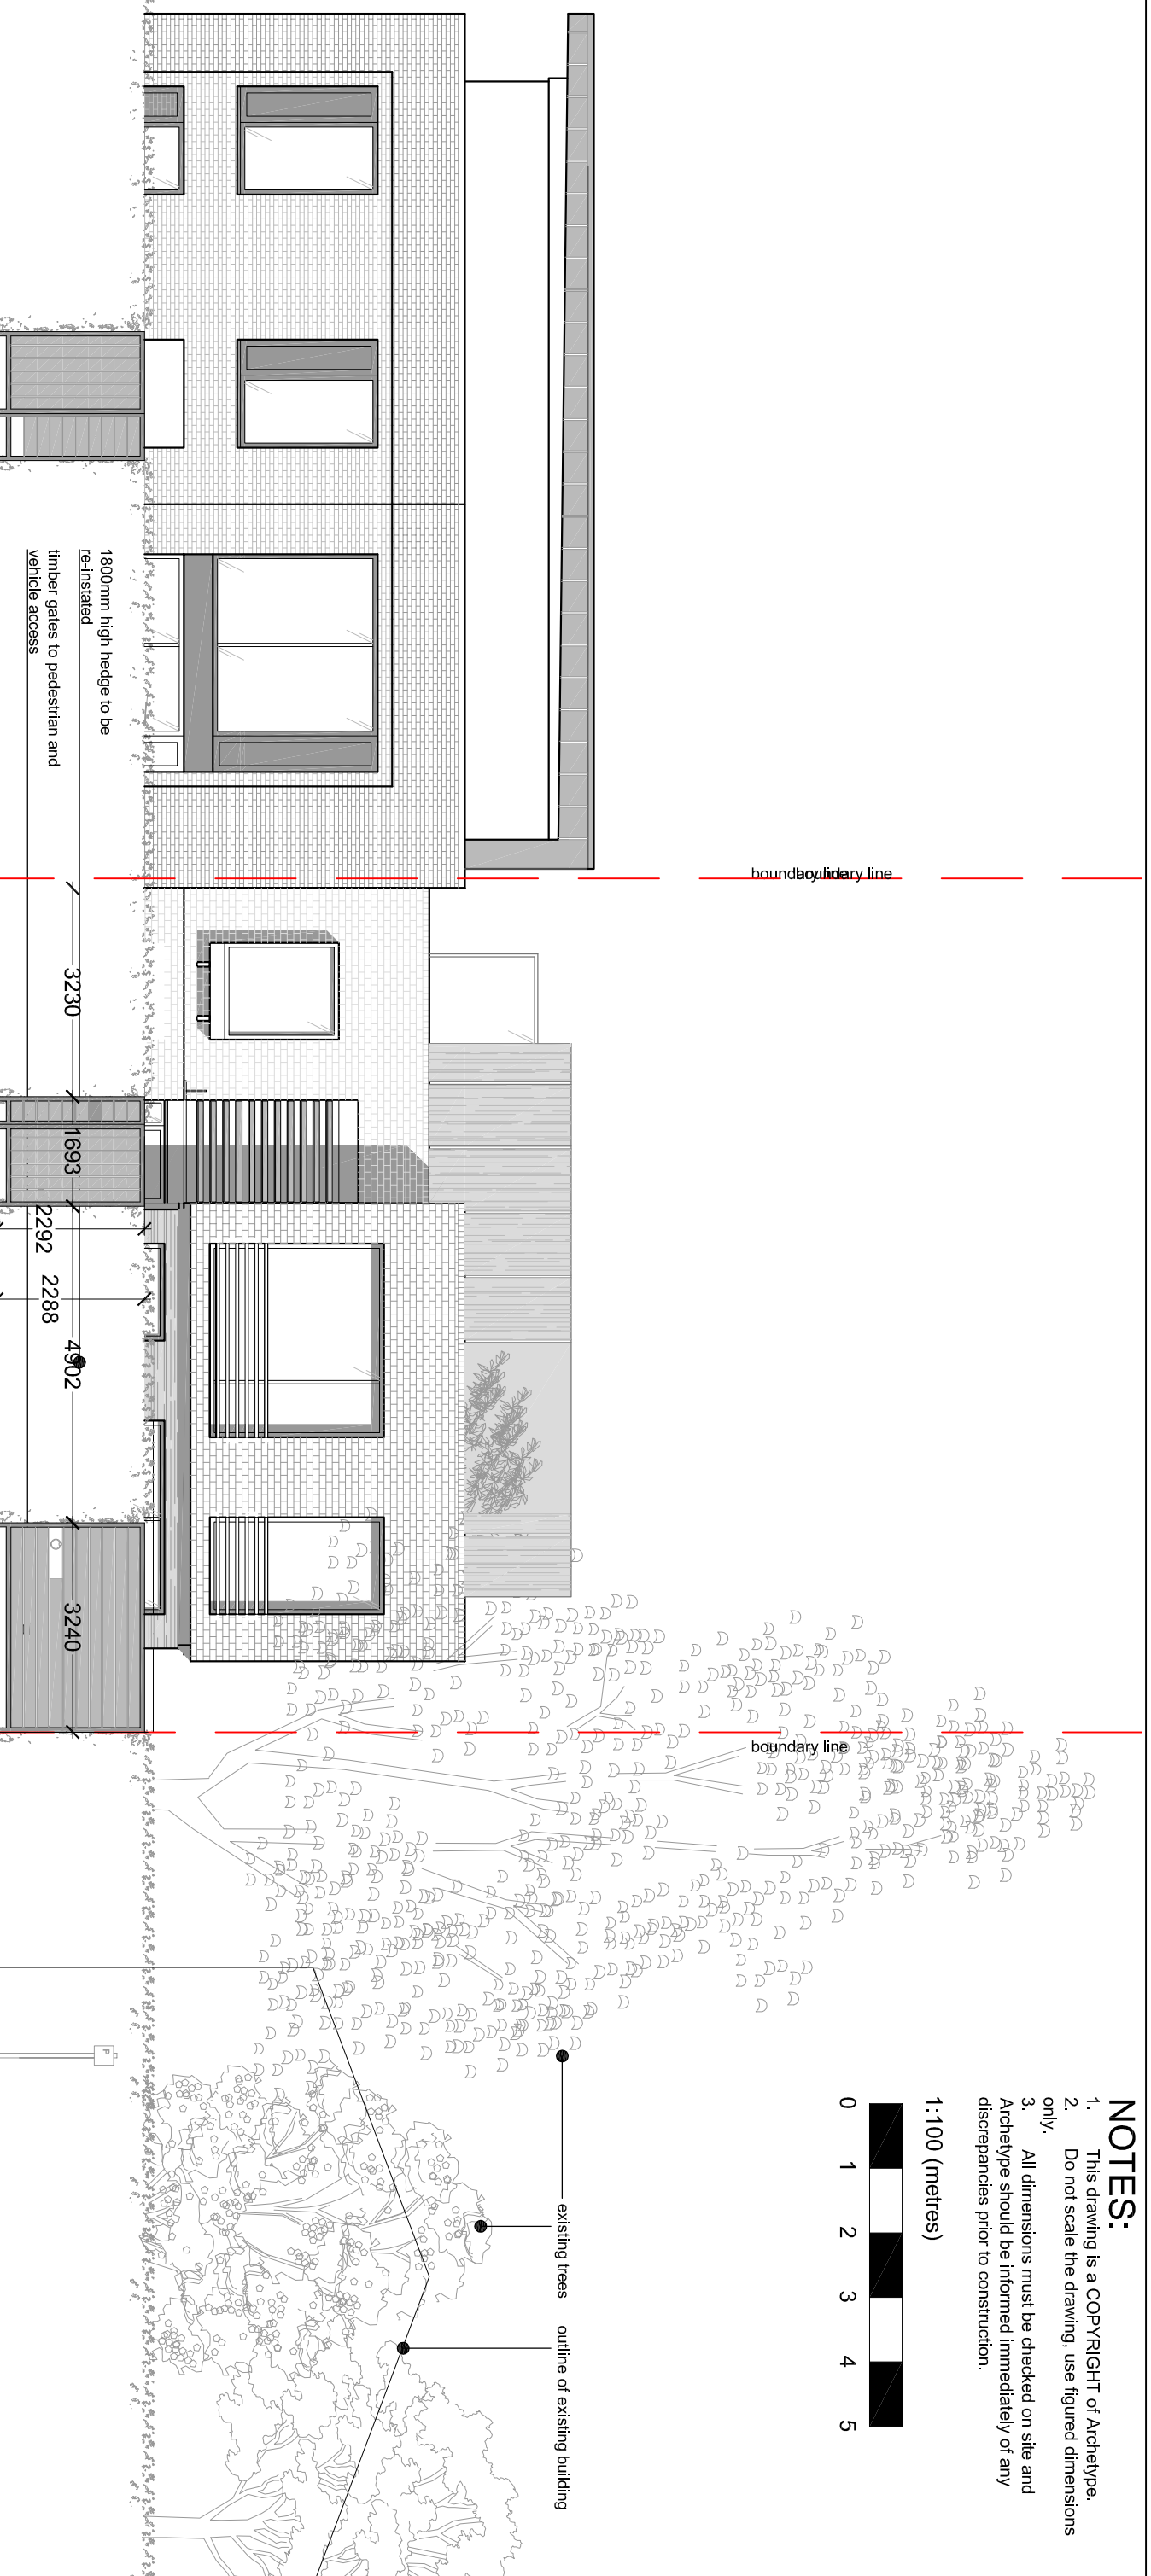


- NOTES:**
1. This drawing is a COPYRIGHT of Archetype.
 2. Do not scale the drawing, use figured dimensions only.
 3. All dimensions must be checked on site and Archetype should be informed immediately of any discrepancies prior to construction.

1:100 (metres)

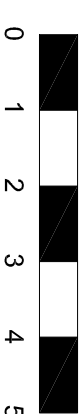

Revision	Description	Date
F	Second Floor Amendments	24.06.19
E	Second Floor Amendments	16.04.19
D	Second Floor Added	19.11.18
C	Approved	2015/3004/IP 26.10.15

Archetype
ARCHITECTS

Architects Planners Designers
121 Colchester Place London W1U 6JY
Tel: 020 7486 3886 Fax: 020 7486 3888
Email: info@archetype.org.uk
Web: www.archetype.org.uk

Project: 36 REDINGTON ROAD
LONDON, NW3 7RT

Drawing Title: PROPOSED STREET SCAPE

Drawn: MS	Approved: LP	Scale: 1:100	Date: APRIL 15
Drawing No: 1048 (10) 05	Revision: F	CAD Ref.	

REDINGTON ROAD STREET SCAPE