



- NOTES:**
1. This drawing is a COPYRIGHT of Archetype.
 2. Do not scale the drawing, use figured dimensions only.
 3. All dimensions must be checked on site and Archetype should be informed immediately of any discrepancies prior to construction.

1:100 (metres)

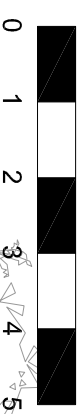


1:200 (metres)

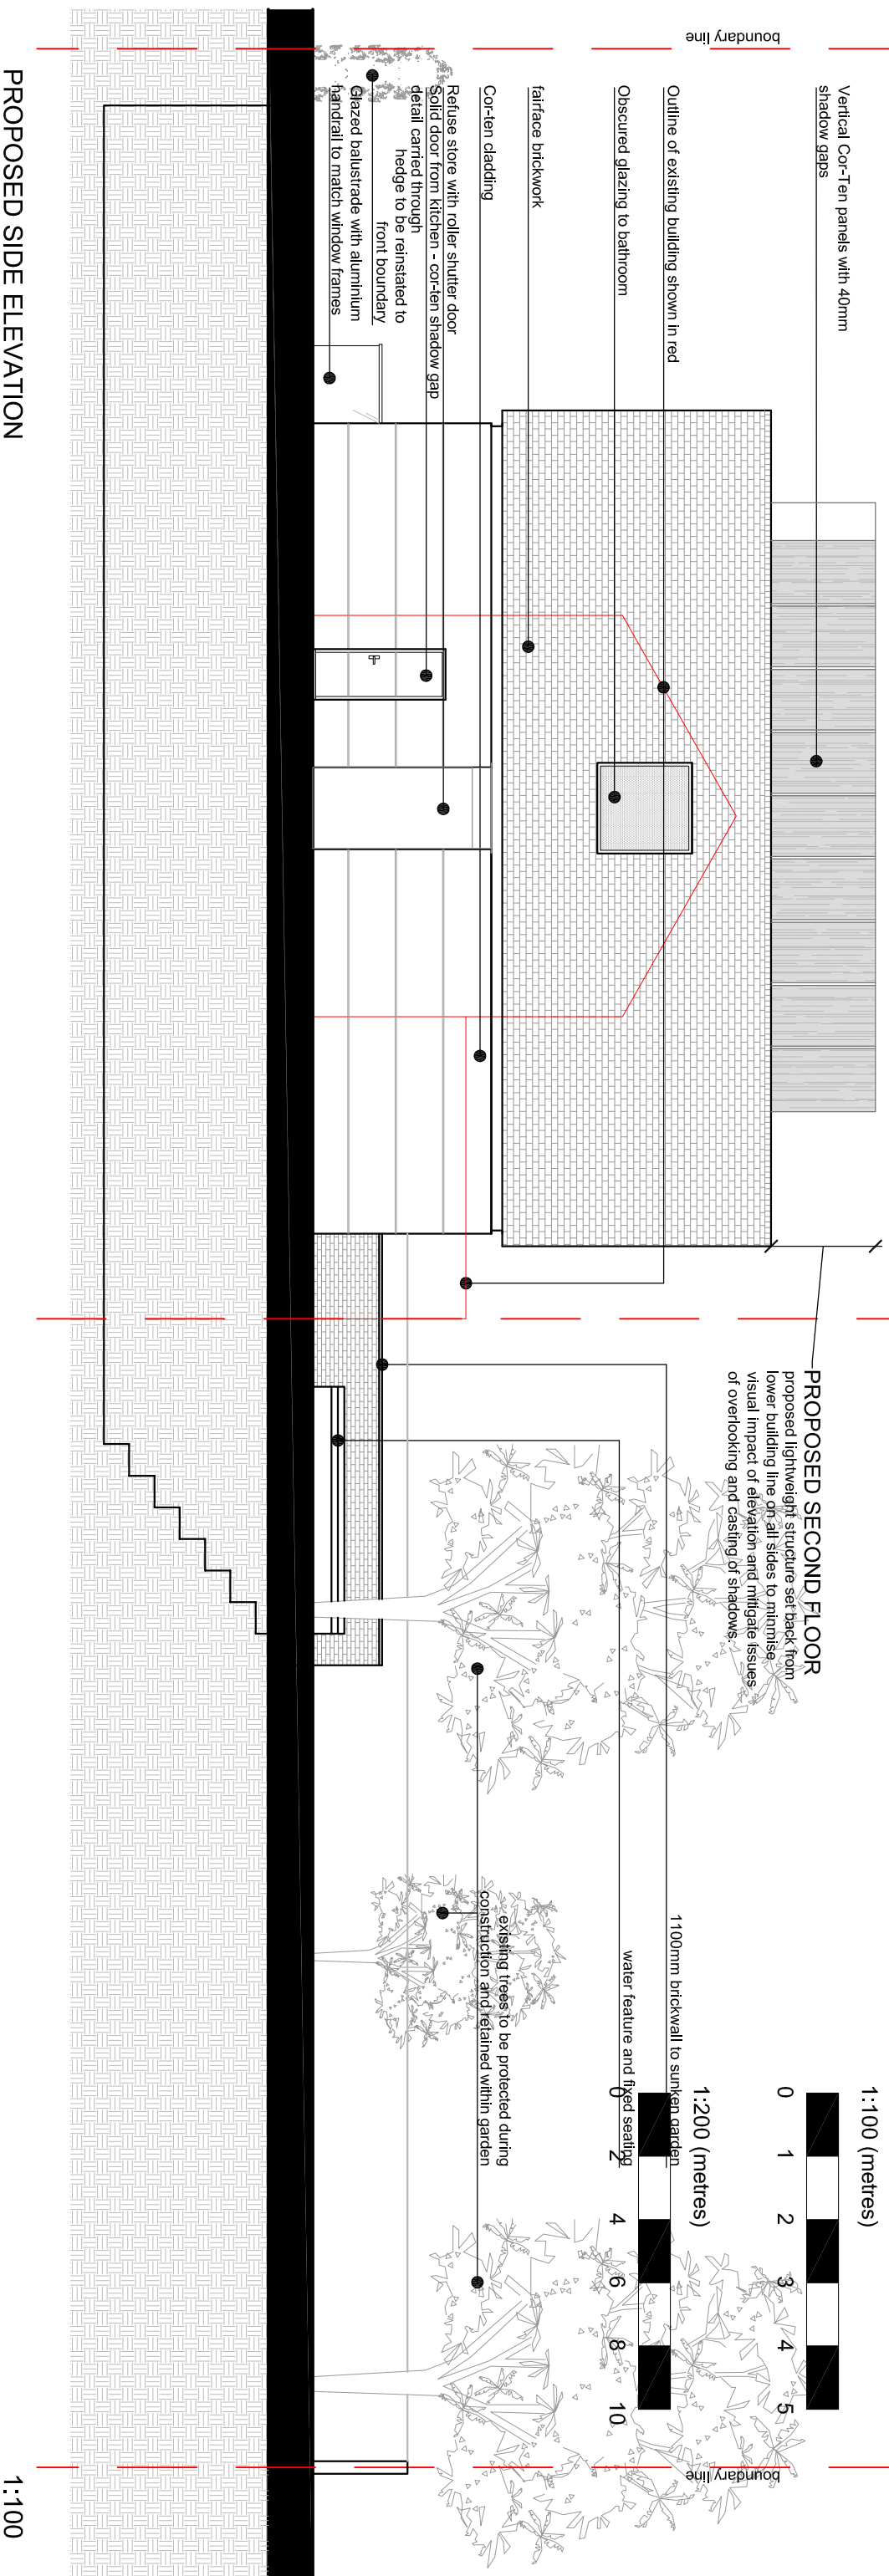

PROPOSED SIDE ELEVATION

1:100

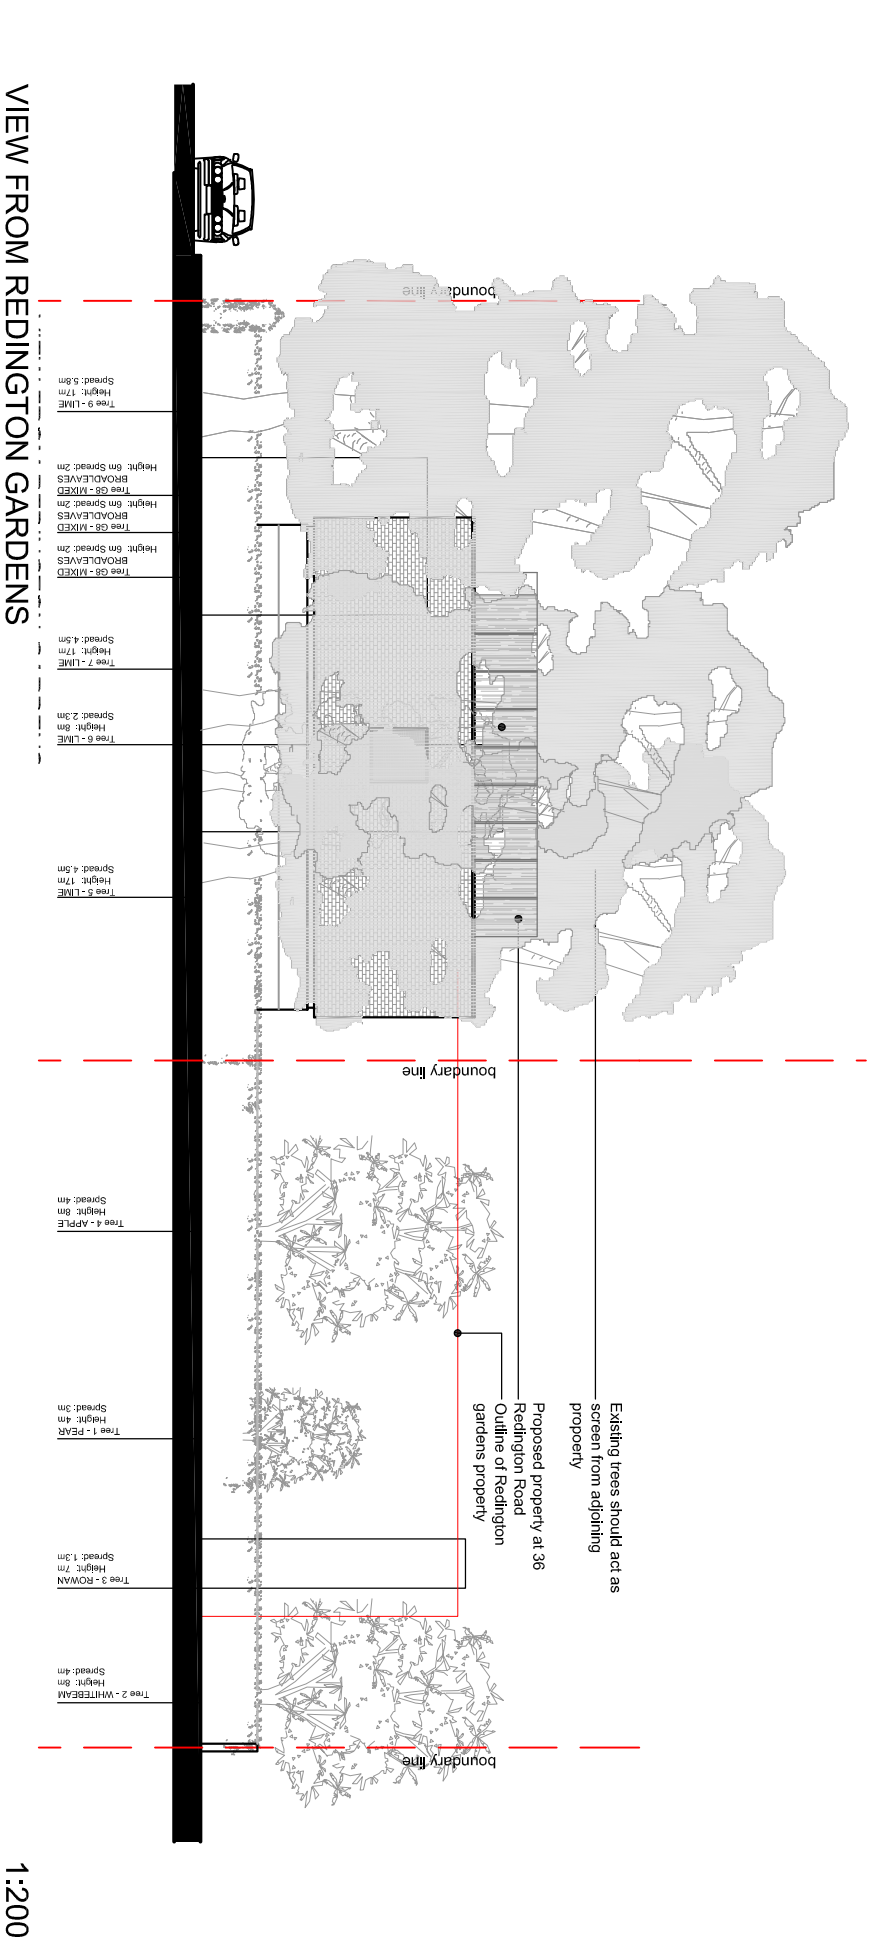

VIEW FROM REDINGTON GARDENS

1:200

NOTE: Tree heights and spread based on findings of Arboricultural Report. For further details of existing trees within proposal site and along boundary lines with neighbouring property, refer to documentation provided by Landmark Trees.

- F Side door added to kitchen 24.06.19
- E Second Floor Amendments 16.04.19
- D Second Floor Added 19.11.18
- C Approved - 2015/3004 /P 19.05.18

Archetype

Architects Planners Designers
171 Goswell Road, London, W1G 6BQ
Tel: 020 7486 3866 Fax: 020 7486 3868
e-mail: arch@archetype.org.uk
Web: www.archetype.org.uk

Project: **36 REDINGTON ROAD**
LONDON, NW3 7RT

Drawing Title: **PROPOSED SIDE ELEVATION & VIEW FROM REDINGTON GARDEN PROPERTY**

Drawn: IBS	Approved: JHP	Scale: 1:100/200	Date: APRIL 15
Drawing No. 1048 (10) 07	Revision: F	CAD Ref:	