


GROUND

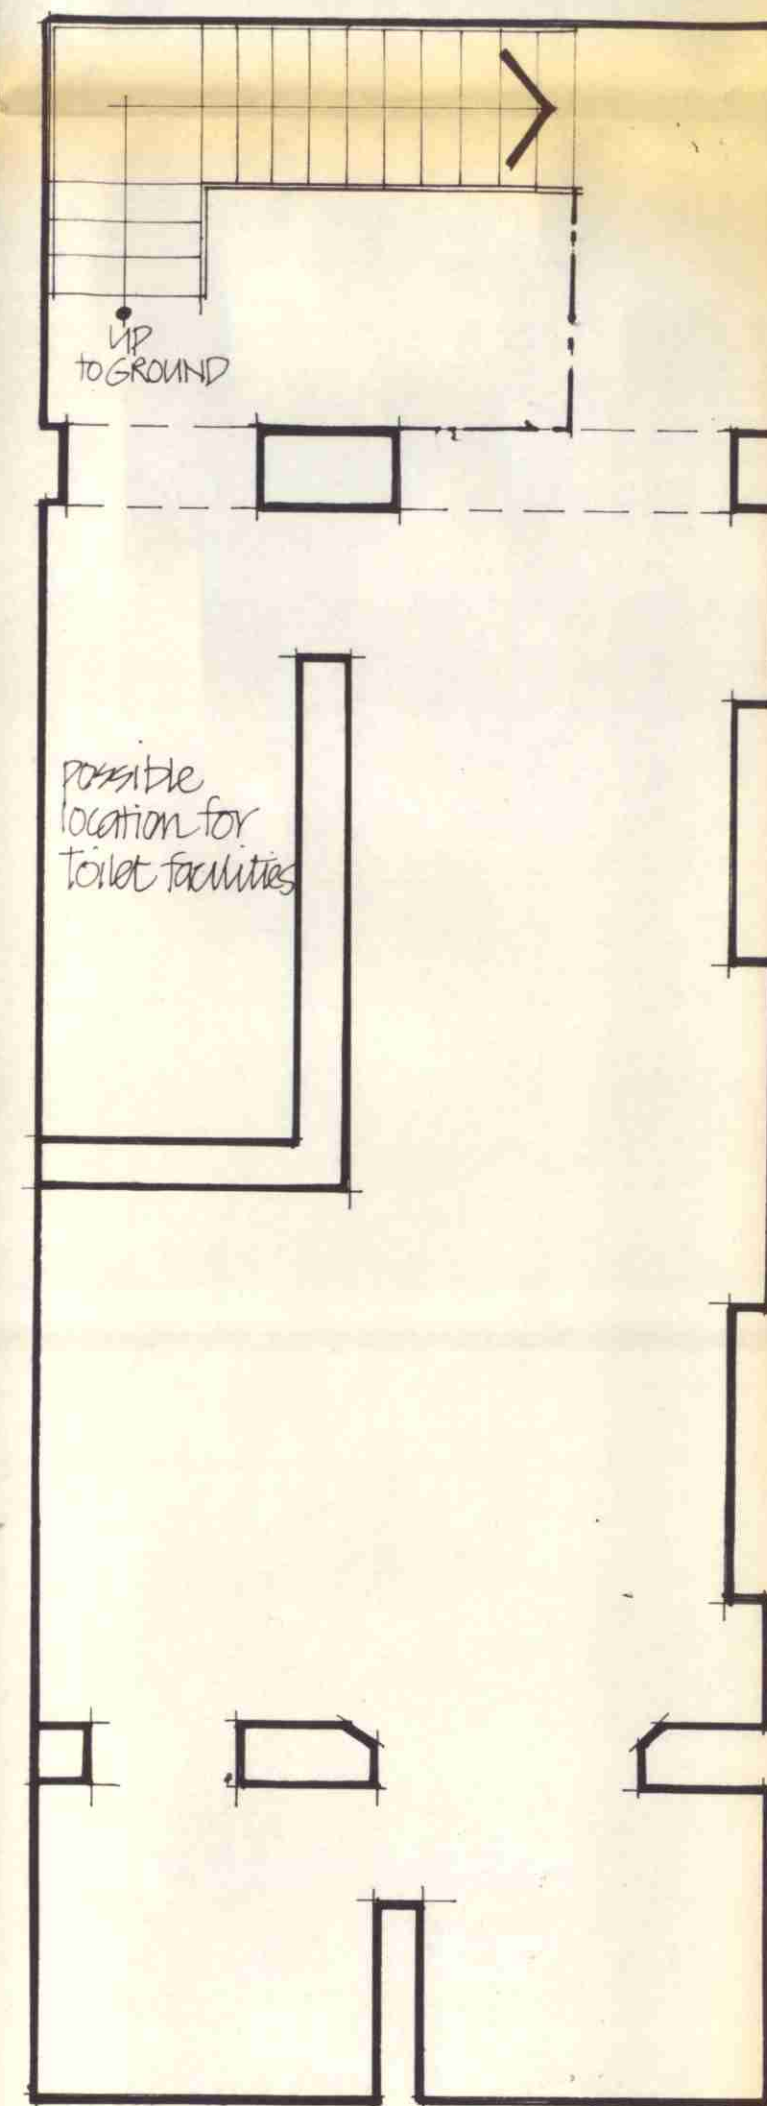

BASEMENT

LONDON BOROUGH OF CAMDEN
 PLANNING AND TRANSPORT
 DEPARTMENT
 12 JUN 1989
 RECEIVED

Information

Do not scale from this drawing.
 All dimensions to be checked on site.

Amendments

Date:	Revisions	By:
A June 89	DOOR POSITION REVISED	G.A.

TP 8900089 R2
 PRELIMINARY

Job Title
 9 COPTIC STREET
 LONDON W.C.1.

Drawing Title
 PROPOSED GROUND - BASEMENT

Scale: 1:50	Date: Jan '89	Job No: 88128
Drawn by:	Checked by:	Drawing No: PRELIM - 5

Delva Patman Associates
 116 LONG ACRE LONDON WC2E 9PA 01-240 6004
 SURVEYORS PLANNING AND DESIGN CONSULTANTS