

# PLANNING PERMISSION

No	Date	By	Comments	Chk'd
-	-	-	-	-
-	-	-	-	-
-	-	-	-	-
-	-	-	-	-

Do not scale  
All dimension to be checked on site

Job Title:  
**Walkers Quay  
250 Camden High St  
London NW1 8QS**  
Job Number:  
**JD/002/7772**


Drawing Title:  
**PLANNING PERMISSION—  
EXISTING BASEMENT AND  
GROUND FLOOR FOR  
WALKERS QUAY**

Designed: **MGG** Drawn: **MGG**  
Scale: **1:100 @ A3** Date: **24.05.2019**


**García Consulting Eng Ltd**  
10th Floor  
1 Canada Square  
Canary Wharf  
E14 5AA  
Tel: +44 (0) 75 39 762838  
Email: [info@garcia-engineering.com](mailto:info@garcia-engineering.com)  
Website: [www.garcia-engineering.com](http://www.garcia-engineering.com)




Client	Drg. No.	Rev
<b>AW</b>	<b>APL-110</b>	<b>-</b>

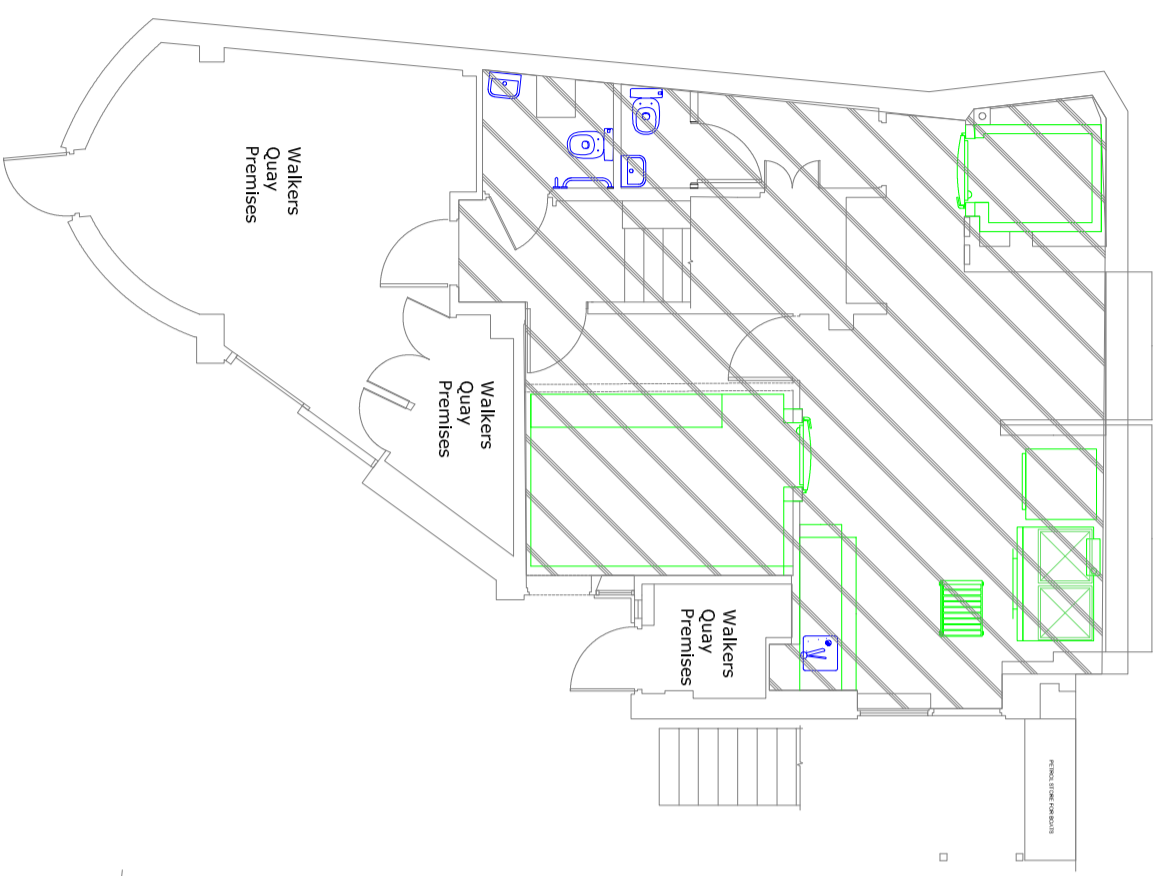

**01 Basement - Existing**  
Scale: 1:100  
METER

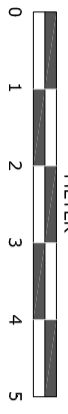


**02 Ground Floor - Existing**  
Scale: 1:100  
METER

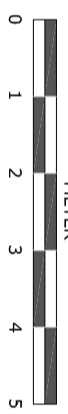


Detail View - See Sections - APL 107