


1. EXISTING PLAN

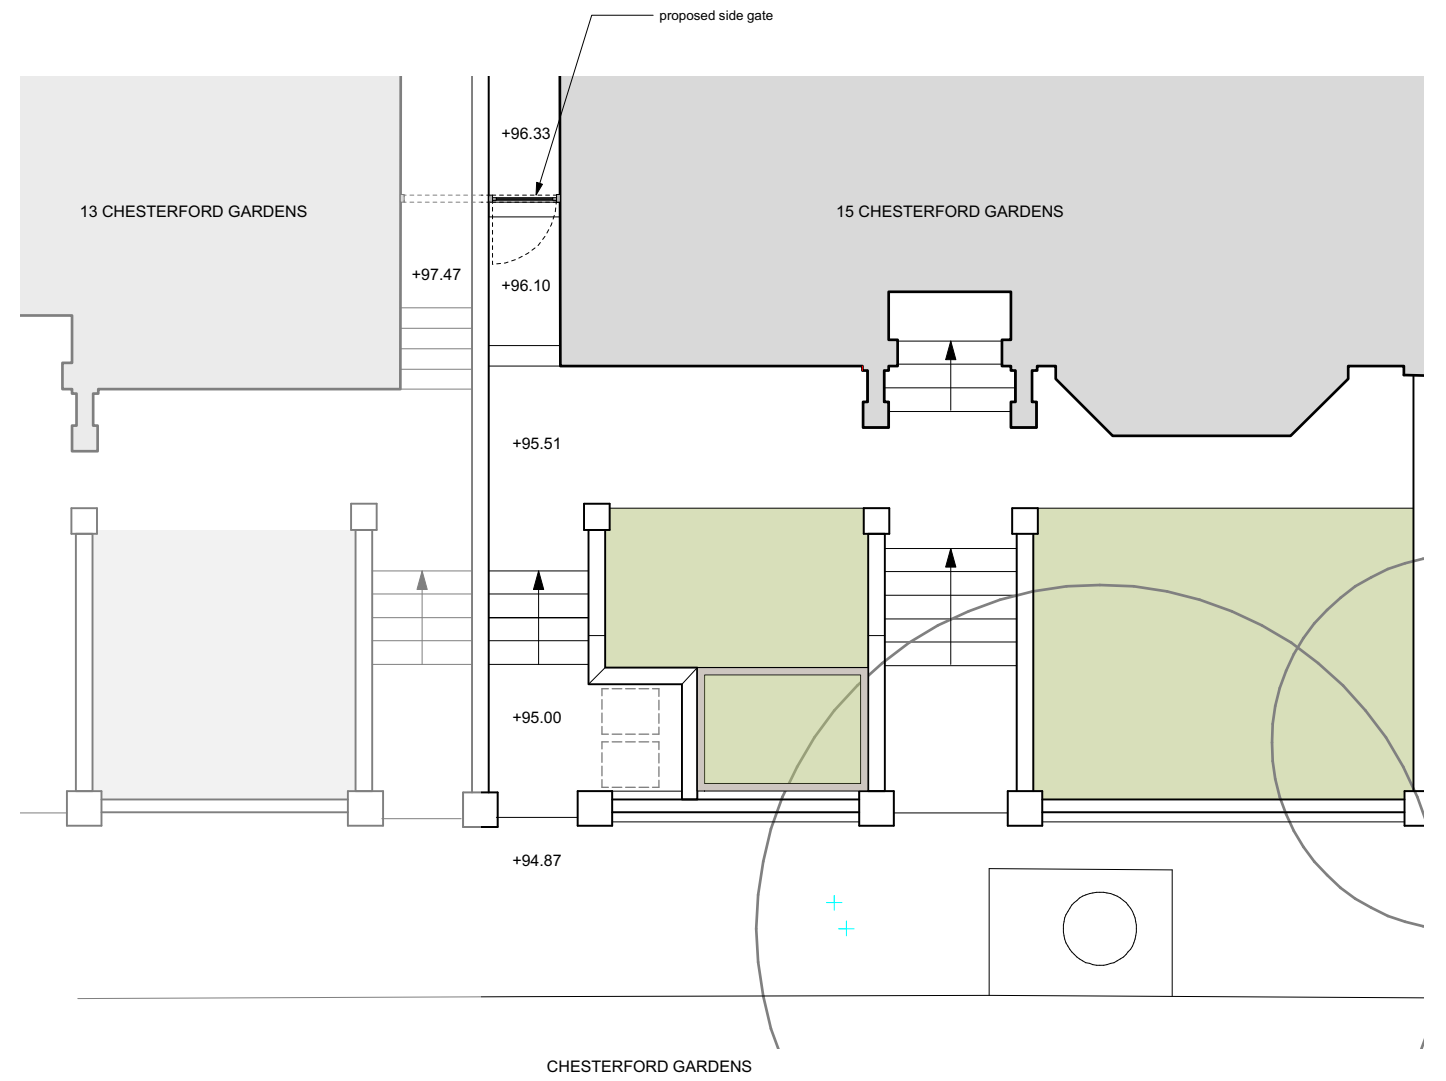

2. PROPOSED PLAN

REV. DATE

NOTES

FOR PLANNING APPLICATION PURPOSES ONLY

0 1 2 3 4 5m



This drawing is the property of mwai ltd. No disclosure or copy of it may be made without the written permission of mwai ltd. Do not scale.

PROJECT

Chesterford Gardens
London

DRAWING TITLE

Proposed Side Gate & Canopy
Existing & Proposed Plans

CLIENT

Private Client

JOB NO.

107 CFG

DRAWING

PL 73

REV.

-

SCALE @ A1

1:50 / 1:20

SCALE @ A3

1:100 / 1:40

DRAWN

DATE

05.19

ARCHITECT

mwai

48 Broadley Terrace
London NW1 6LG
United Kingdom
+44 (0)20 7258 0332
www.mwai.co.uk

