


Existing ground
Scale: 1:50



Proposed ground
Scale: 1:50

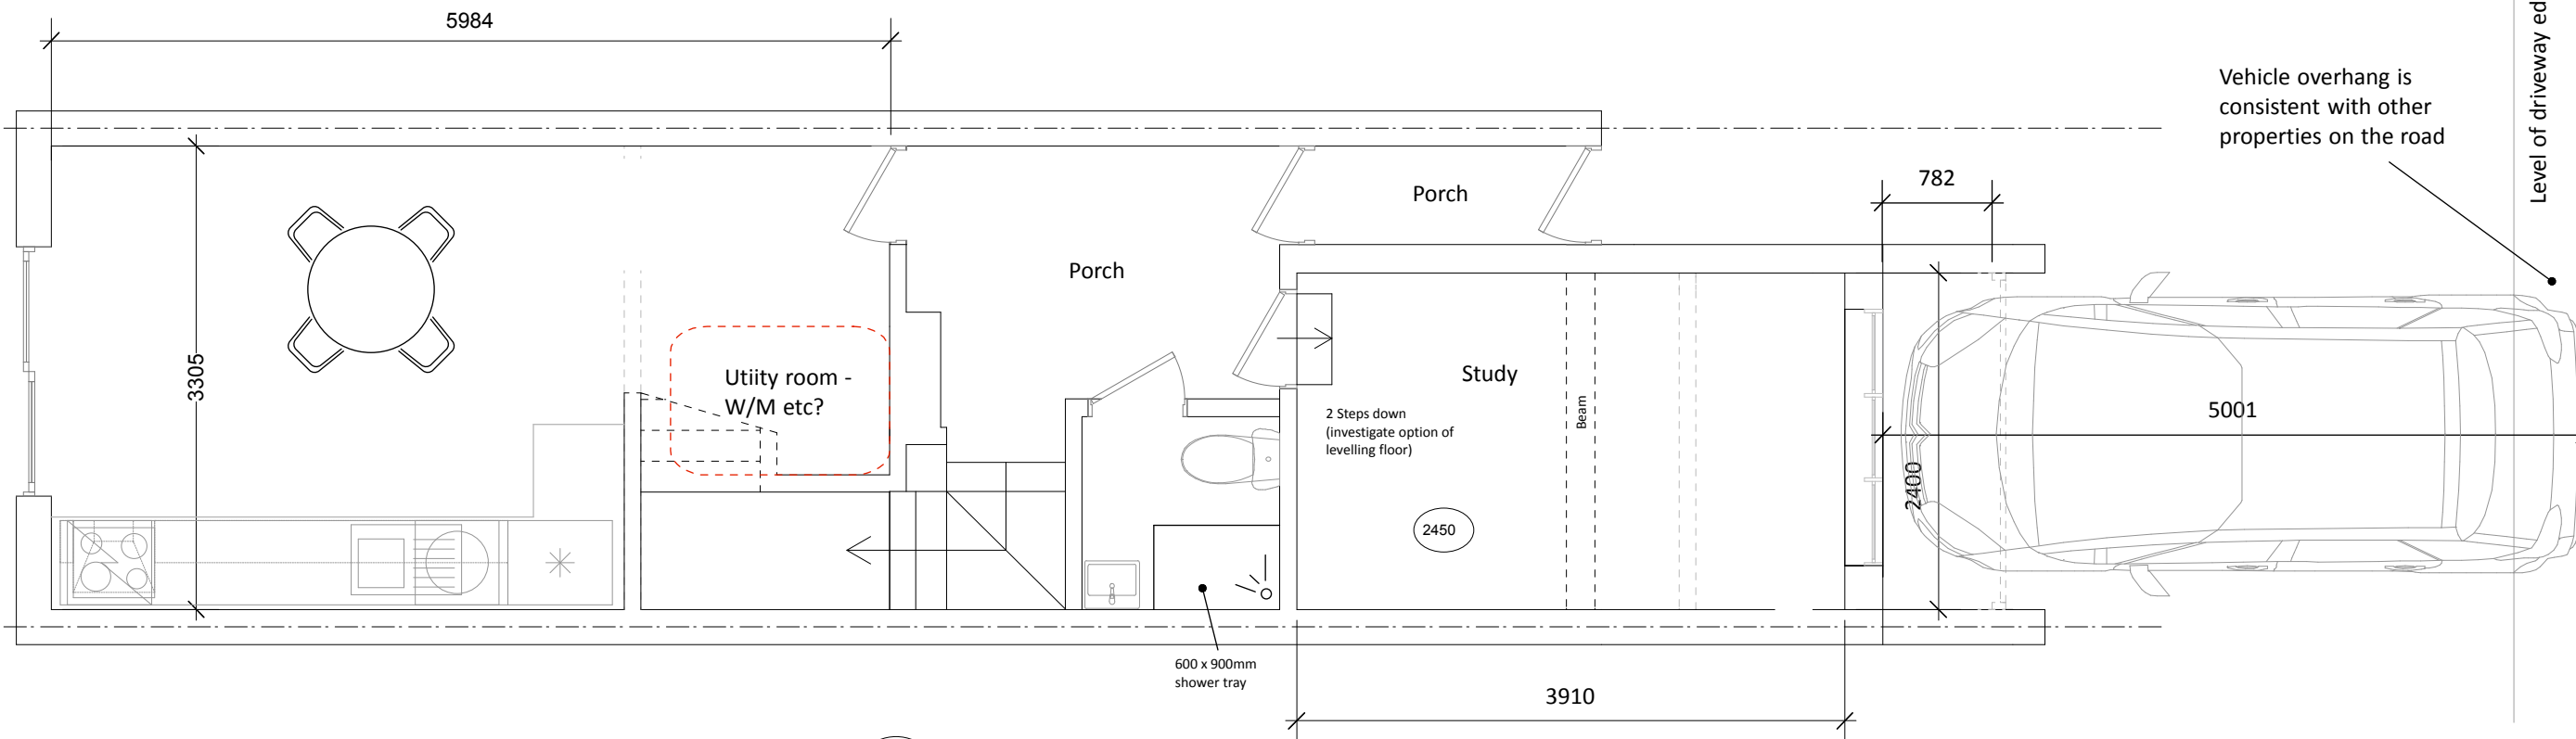

Show Name 16 Mutrix Road		
Reference MR/001	Drawn By RM	Date 20/06/2019
CAD File Name		