




01 Site location plan  
1:1250 @ A3

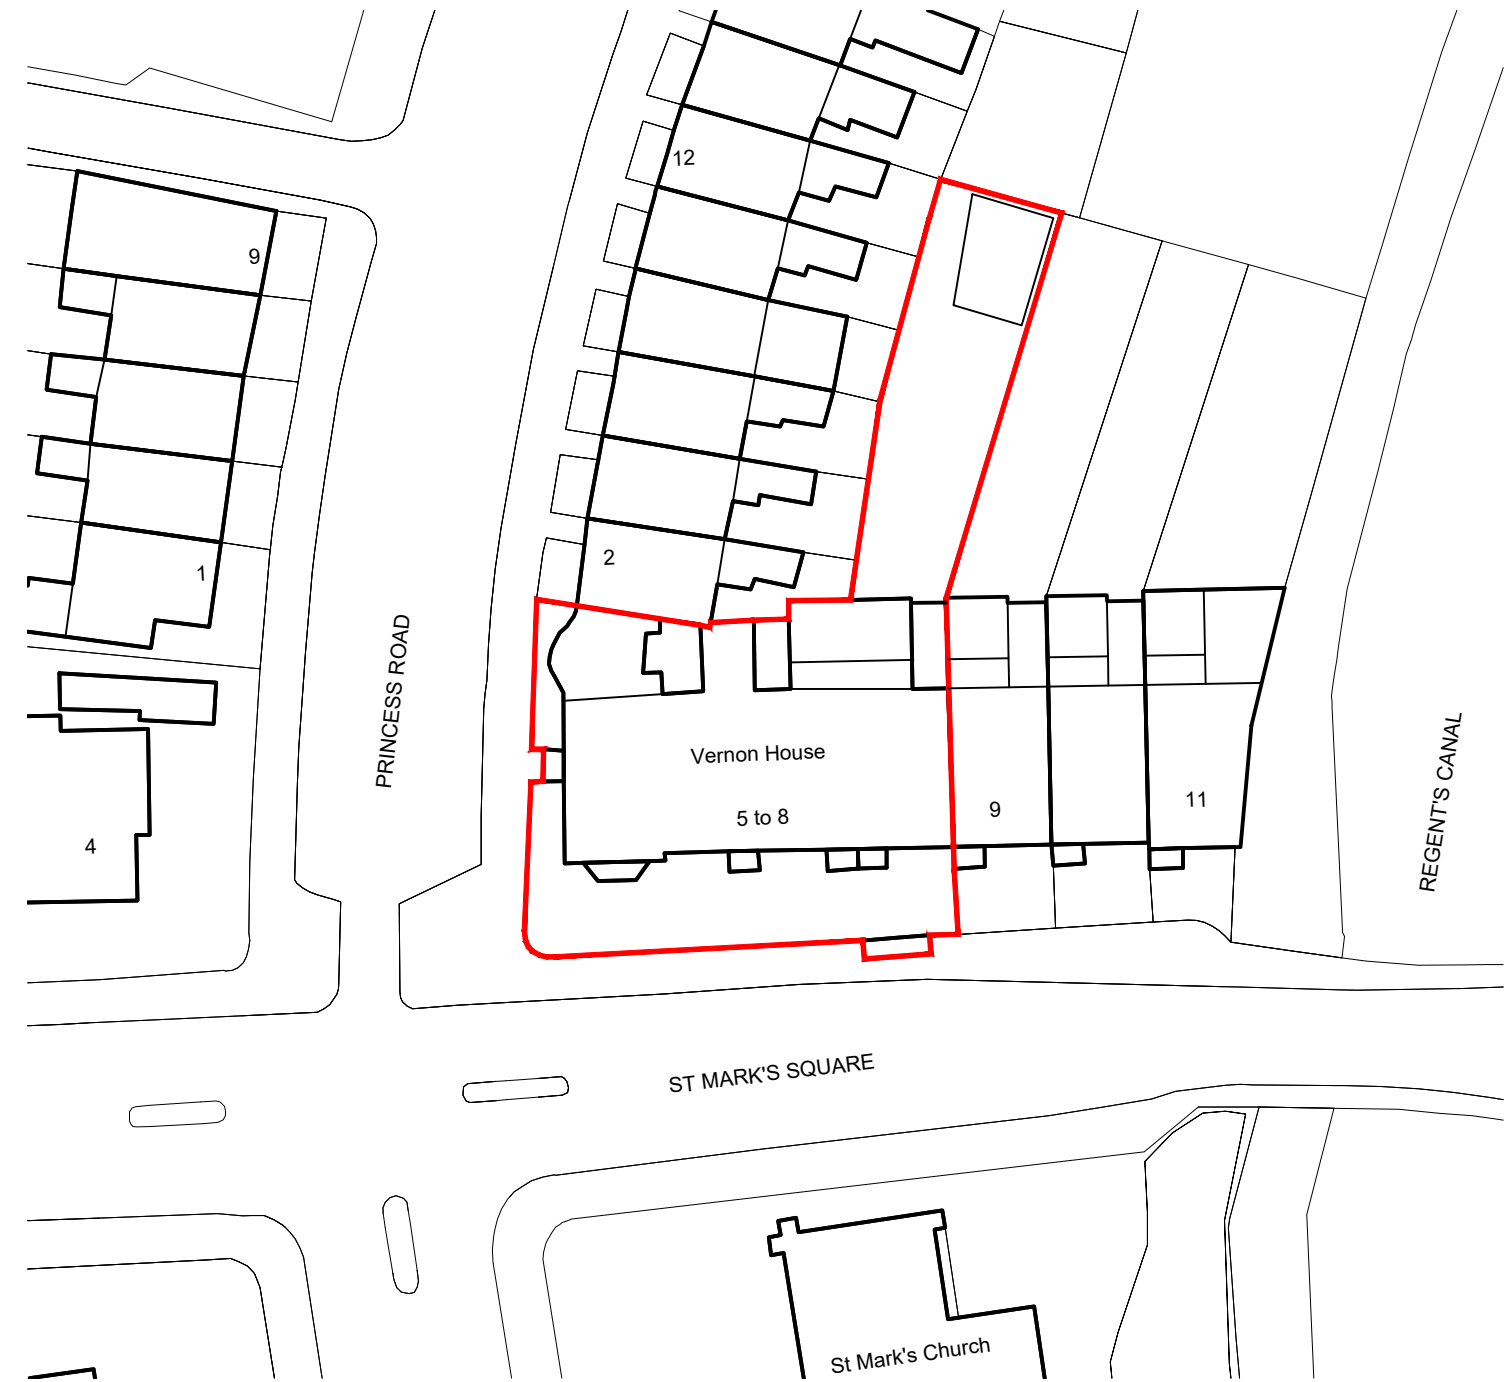

01 Block plan  
1:500 @ A3

KEY  
SITE BOUNDARY

rev	date	drawn	checked	description
A	03.06.2019	ak	lg	Back extension and garden pavilion added



modular studio  
5a Iliffe Street  
London, SE17 3QA  
t: +44 (0)20 7193 1717  
e: www.modular-studio.co.uk

client: modular studio  
project address: Vernon Hse, 5-8 St. Marks Sq., NW1 7TN  
drawing title: Location Plan and Block Plan  
scale: 1:1250 @ A3 & 1:500 A3



job no. 17023 PL4 001 A  
dwg no. revision