


External elevation

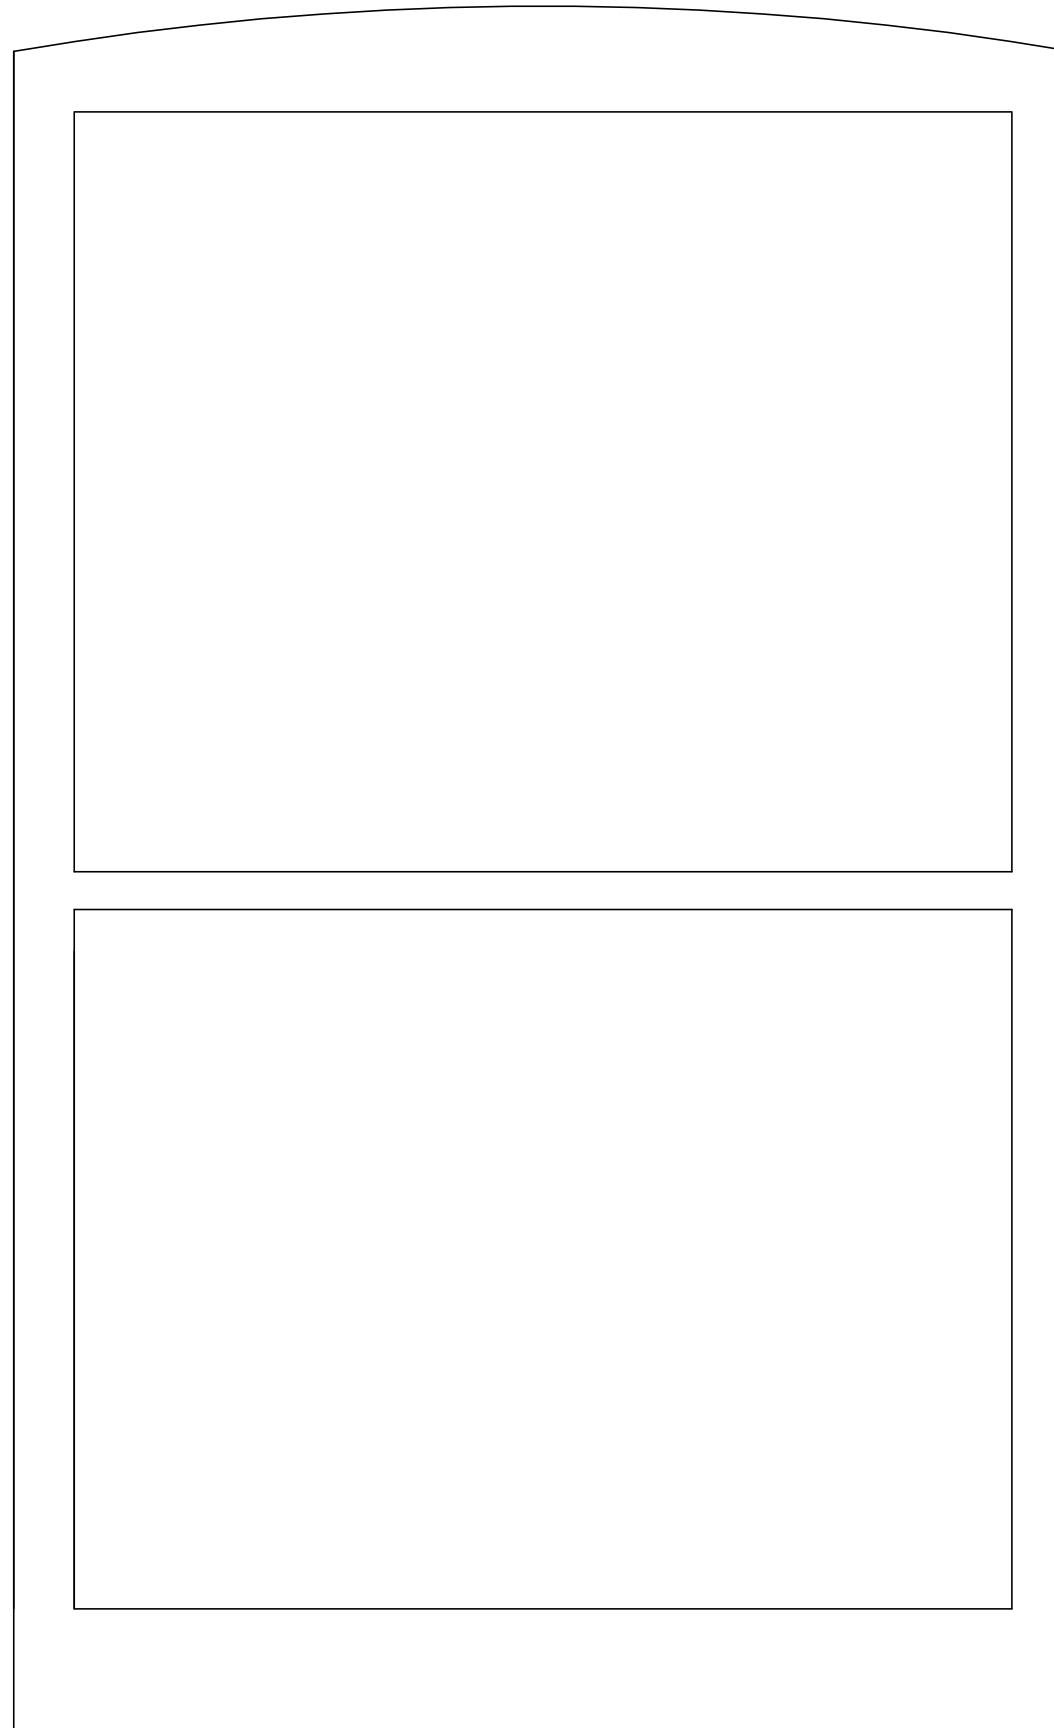

Key:

Notes:

**Project:**  
35 Doughty Street

**Client:**  
Peter Crossley

**Drawing:** F0 Dining (Victorian extension) window  
Elevation  
**Scale:** 1:5 @ A3  
**Job no.:** 10304  
**DWG by:** PBW  
**Date:** 18 February 2019

02/10304  
Dwg no.



07931 736868  
paul@ghostdesignstudio.co.uk  
ghostdesignstudio.co.uk

Ghost Design Studio  
Dene House, 11 Montagu Road  
Datchet, Berkshire SL3 9DT