

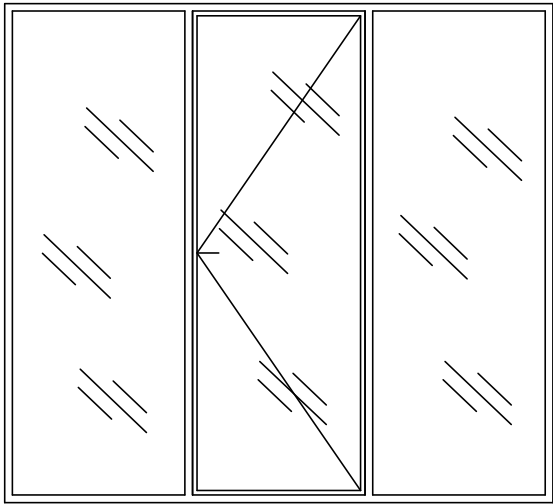



Kitchen (east) window internal elevation

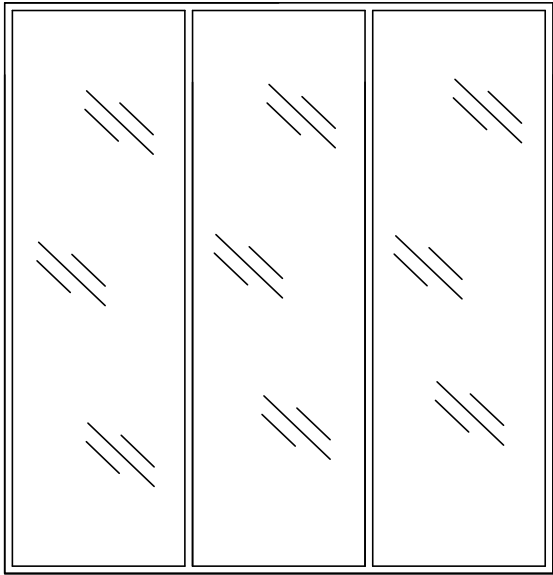


Kitchen (east) window external elevation

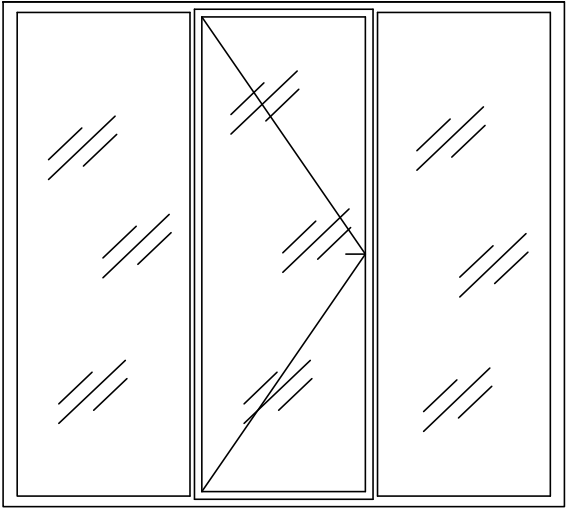

Dining (west) window internal elevation

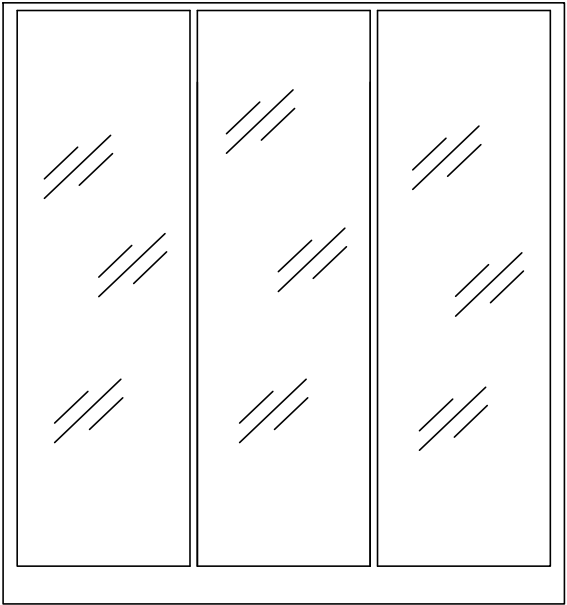

Dining(west) window external elevation

Key:	Notes:	Project: 35 Doughty Street	Client: Peter Crossley	Drawing: Floor 0 Kitchen windows Proposed elevations Scale: 1:20 @ A3 Job no.: 10301 DWG by: PBW Date: 15 February 2019	Dwg no. 01/10301 r.B	 07931 736868 paul@ghostdesignstudio.co.uk ghostdesignstudio.co.uk Ghost Design Studio Dene House, 11 Montagu Road Datchet, Berkshire SL3 9DT
-------------	---------------	--------------------------------------	----------------------------------	---	--------------------------------	---