



 

South facing window
(existing toilet room)

External elevation

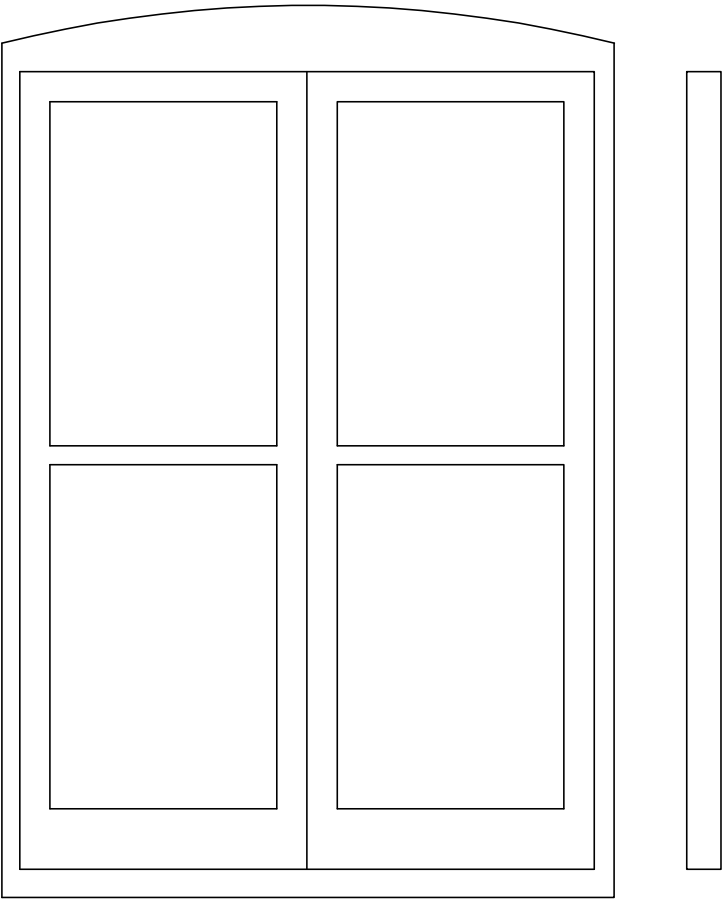

East facing window
(existing shower room)

External elevation

Key:	Notes:	Project: 35 Doughty Street	Client: Peter Crossley	Drawing: F1 Bathroom (Victorian extension) windows Elevations Scale: 1:10 @ A3 Job no.: 10304 DWG by: PBW Date: 18 February 2019	Dwg no. 04/10304	07931 736868 paul@ghostdesignstudio.co.uk ghostdesignstudio.co.uk Ghost Design Studio Dene House, 11 Montagu Road Datchet, Berkshire SL3 9DT
-------------	---------------	--------------------------------------	----------------------------------	---	-------------------------	--