


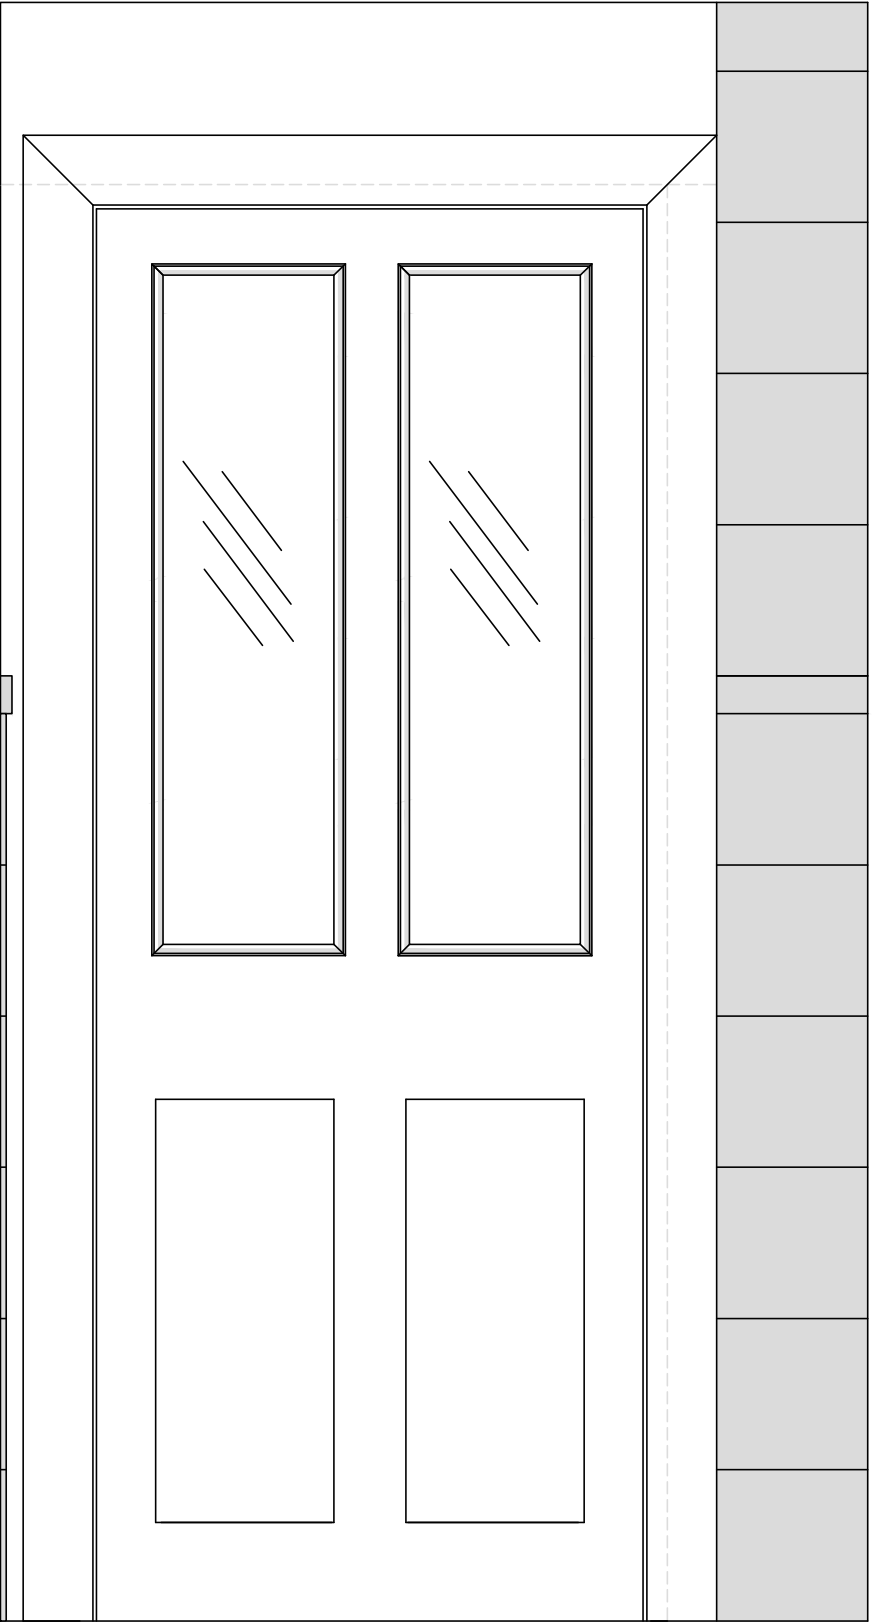


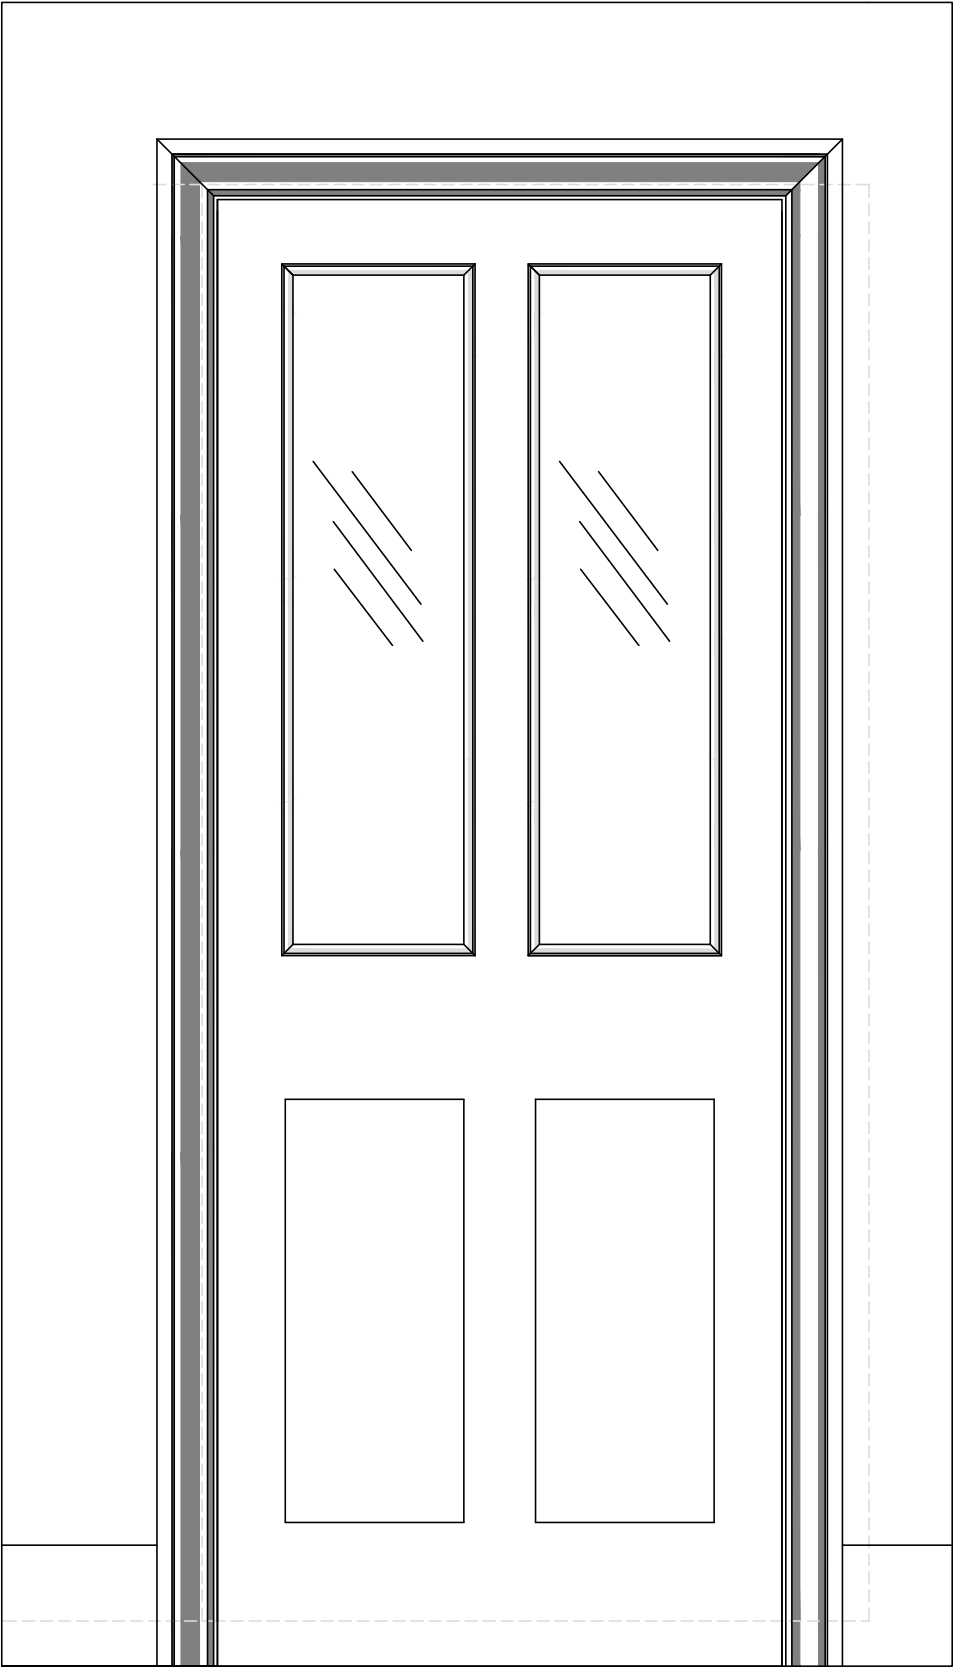

Bathroom-side elevation

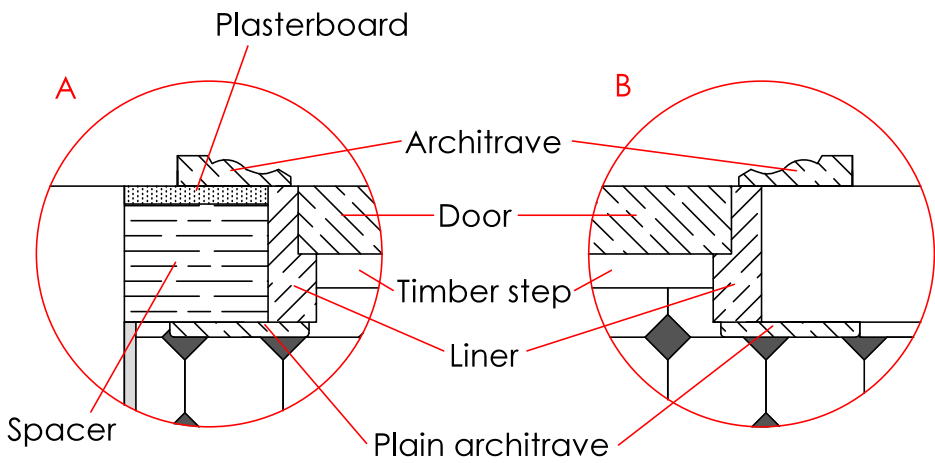

Landing-side elevation

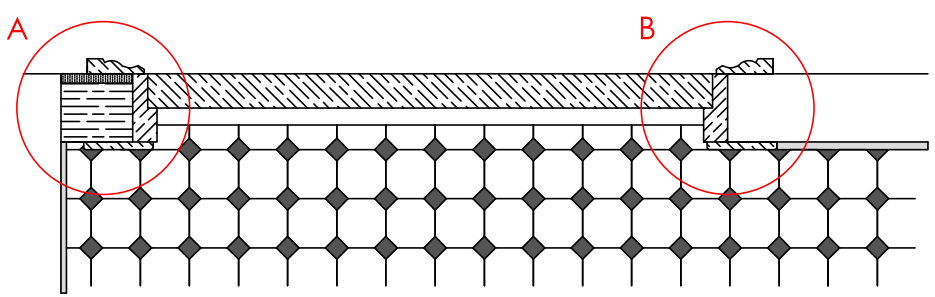

Detail @ 1:5



Detail @ 1:1

Key:
Existing opening : - - - - -

Notes:

Project:
35 Doughty Street

Client:
Peter Crossley

Drawing: Floor 3 | Bathroom door
Proposed elevations & sections

Scale: 1:10 @ A3
Job no.: 10301
DWG by: PBW
Date: 15 February 2019

04B/10301 r.A
Dwg no.

3 T J S T
07931 736868
paul@ghostdesignstudio.co.uk
ghostdesignstudio.co.uk
Ghost Design Studio
Dene House, 11 Montagu Road
Datchet, Berkshire SL3 9DT