



External elevation

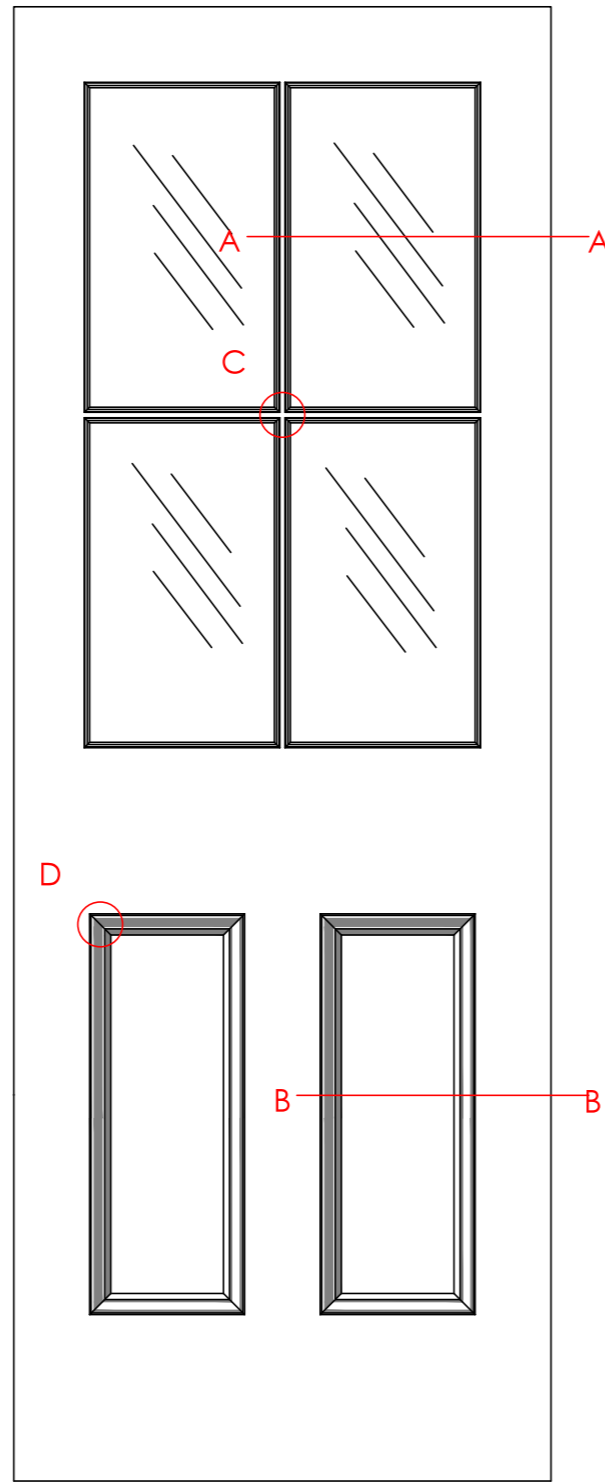


Internal elevation


Section AA

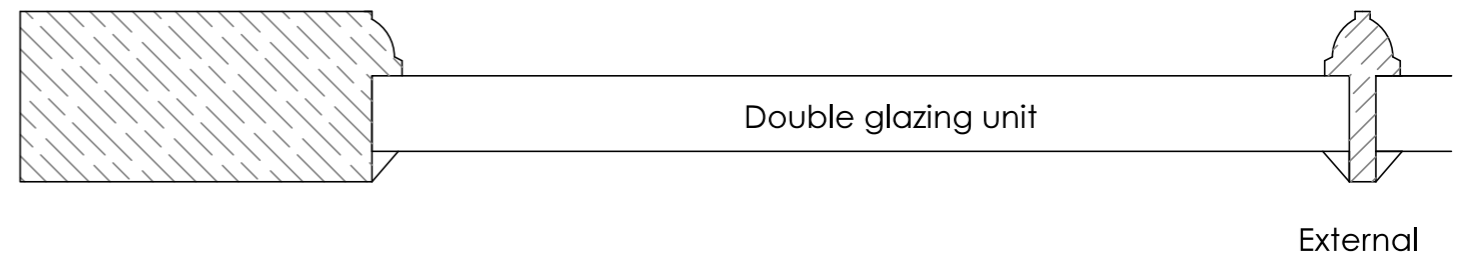


Detail C

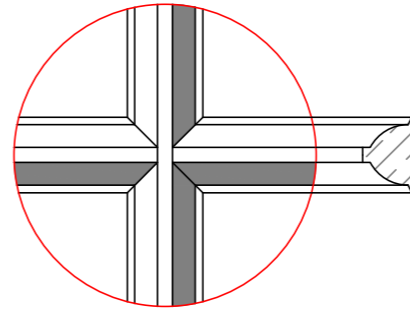

Detail D

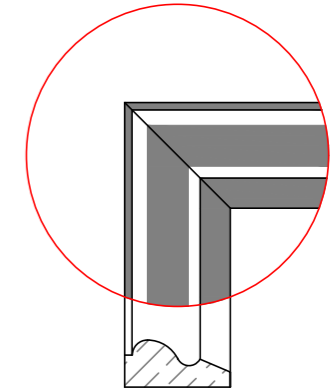

Section BB

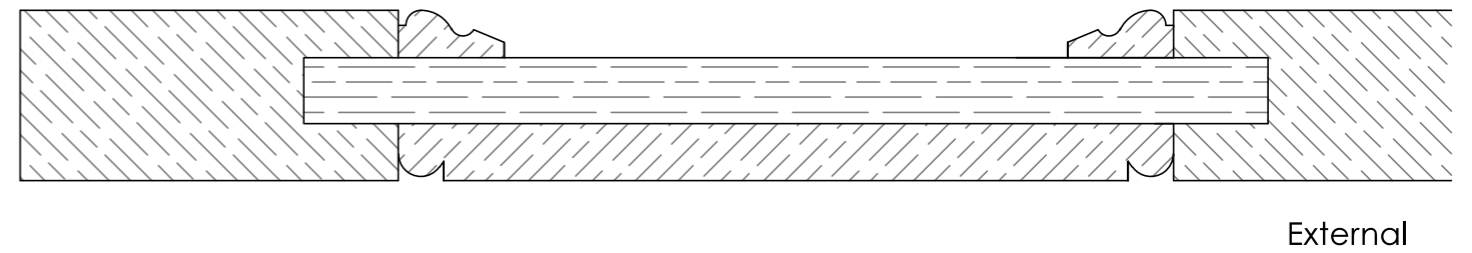

Sections and detail @ 1:2

Key:

Notes:

Project:
35 Doughty Street

Client:
Peter Crossley

Drawing: Floor 0 | Kitchen external door
Proposed elevations & sections

Scale: 1:10 @ A3

Job no.: 10301

DWG by: PBW

Date: 15 February 2019

02/10301 r.A
Dwg no.



07931 736868
paul@ghostdesignstudio.co.uk
ghostdesignstudio.co.uk

Ghost Design Studio
Dene House, 11 Montagu Road
Datchet, Berkshire SL3 9DT