

13 LEEKE STREET

EXISTING C3 USE CHANGE TO B1 GRANTED
UNDER
APP/X5210/W/18/3205121

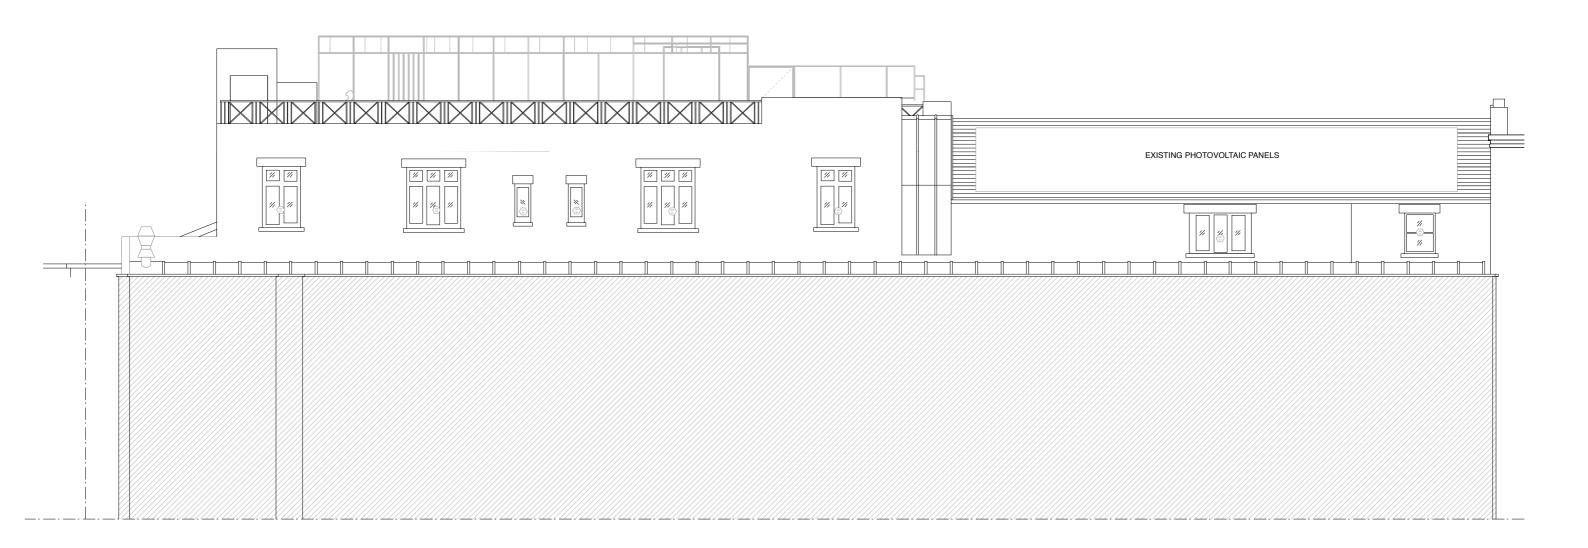

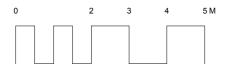

		GUY STANSFELD ARCHITECTS LIMITED		
Revisions	PAUL HAMLYN FOUNDATION ANNEX	TS	20.05.19	GSA936 - PL106
	PROPOSED REAR ELEVATION	Checked By	1:100@A3	
Do not scale, use figured dimensions only All dimensions to be verified on site prior to the commencement of any work or the production of PLEASE any shop drawing This drawing to be read in conjunction with all related Architect's and Engineer's drawings and any other relevant information No liability will be accepted for any errors or omissions in the content of this drawing, which sea as a result of faulty transmission or reproduction when issued in an electronic format. No alterations or amendments are permitted to this drawing other than by Guy Stansfeld Architects Ltd.		318 T. +4	KENSAL ROAD LONDO 14 20 8962 8666 F. +44 20	