



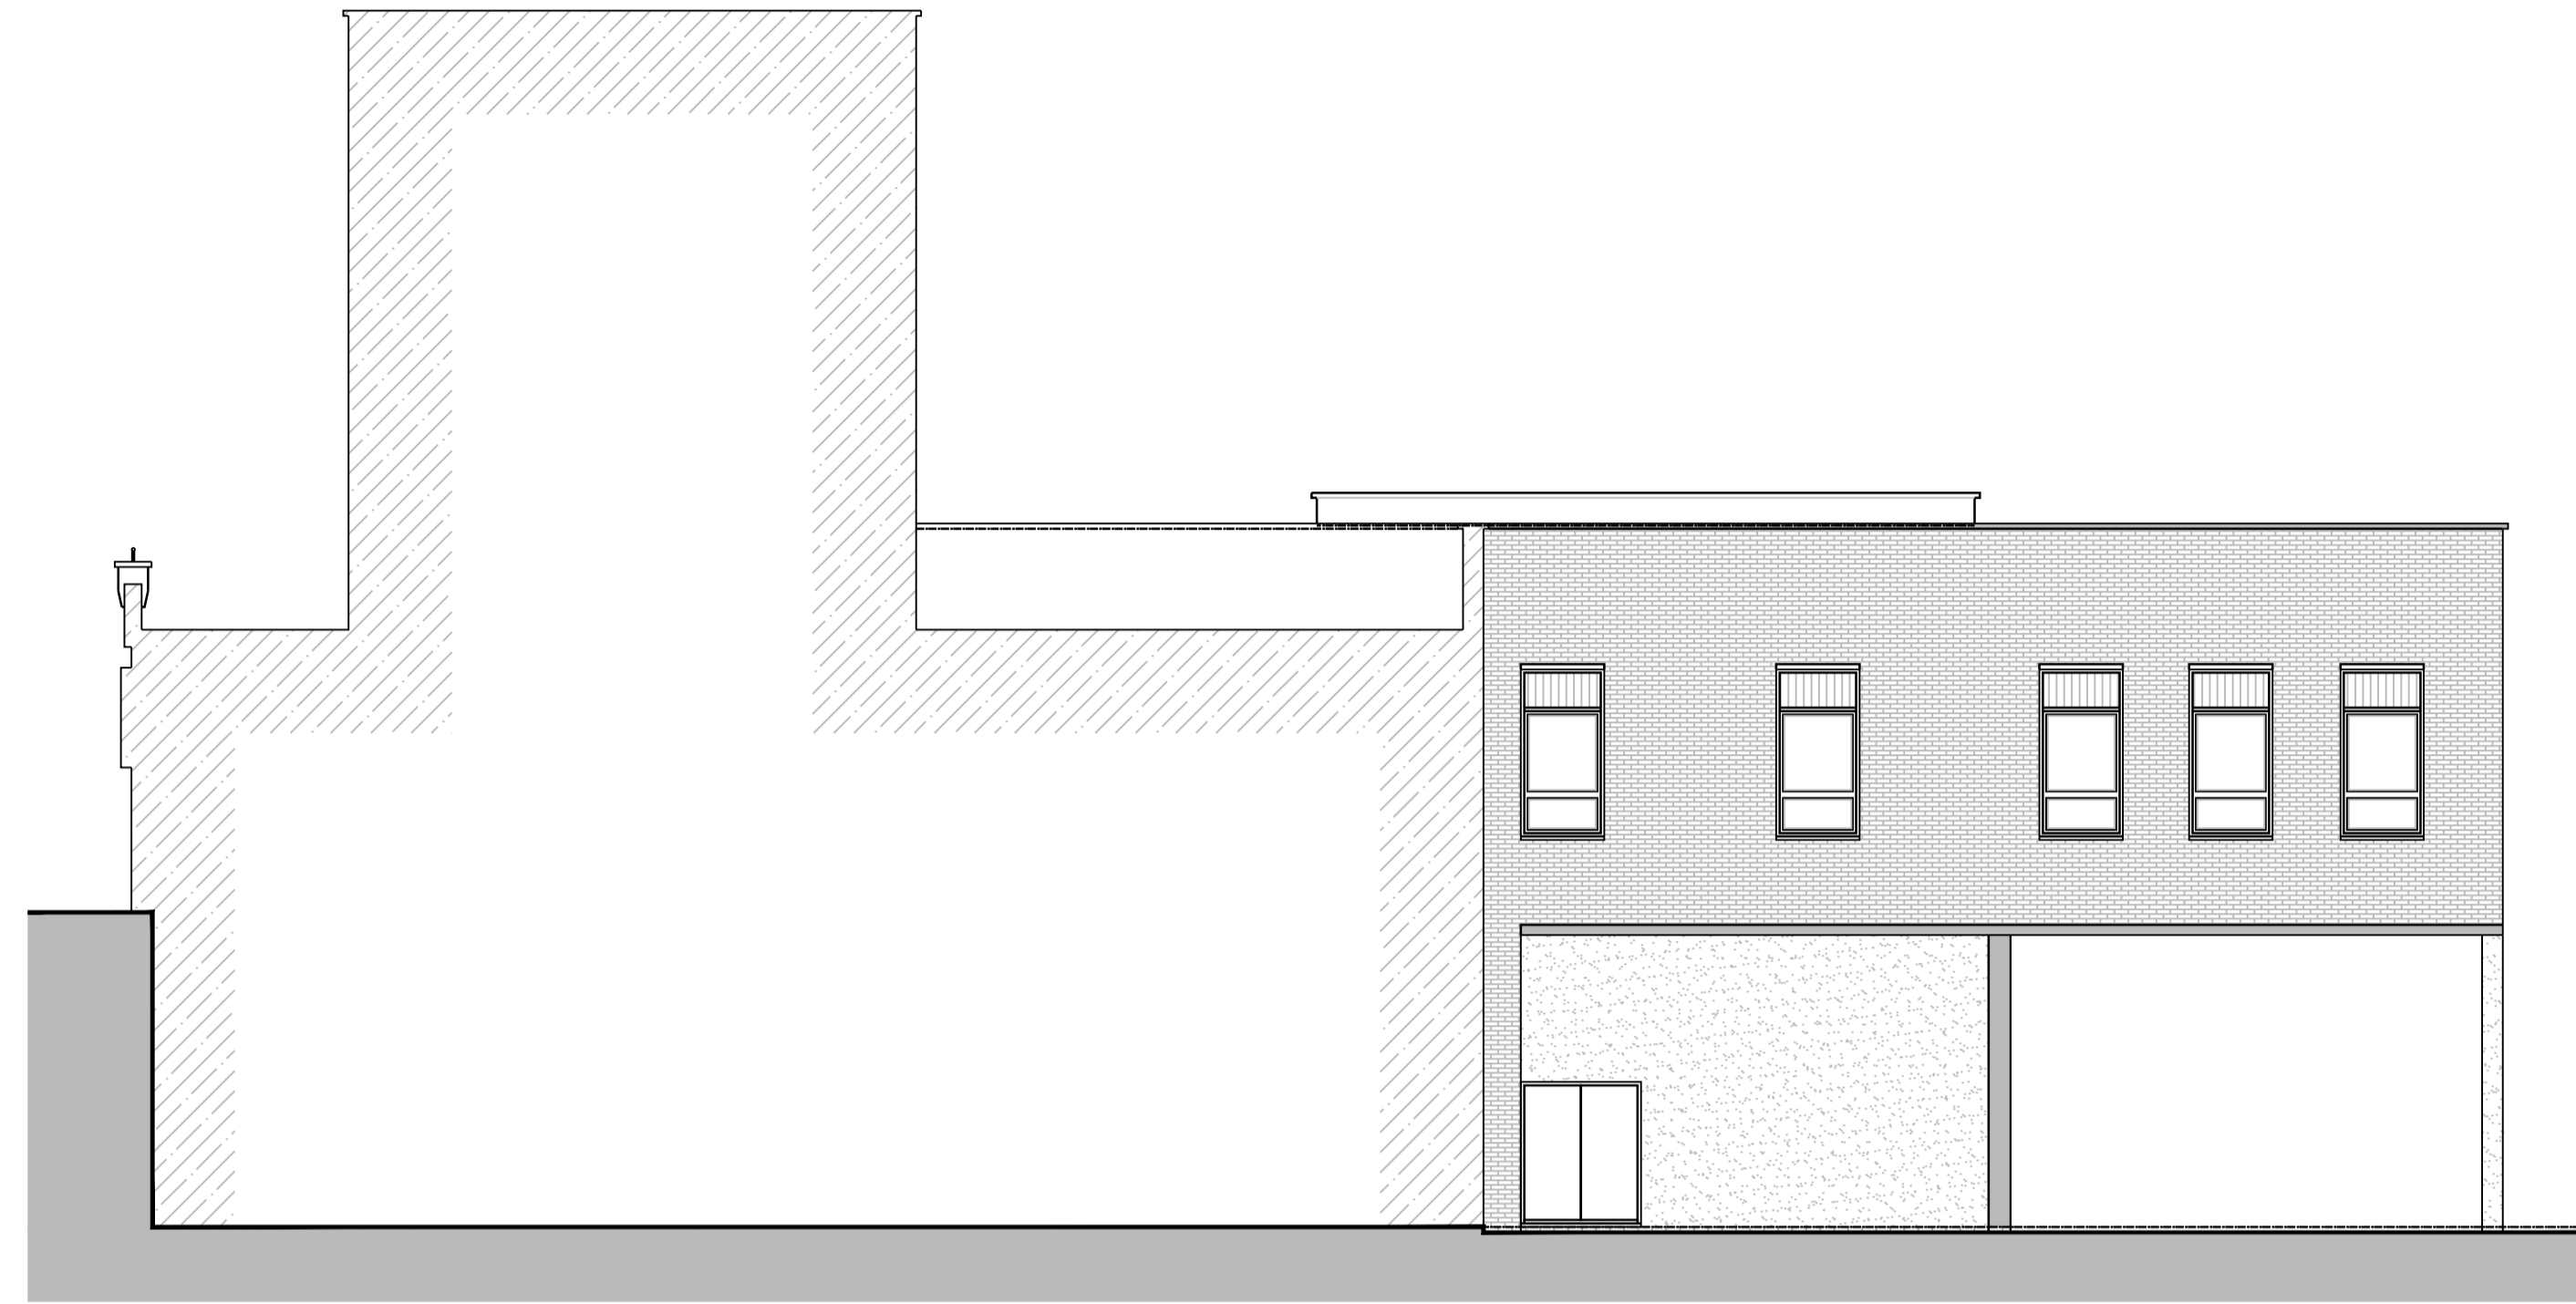


Proposed North East Elevation

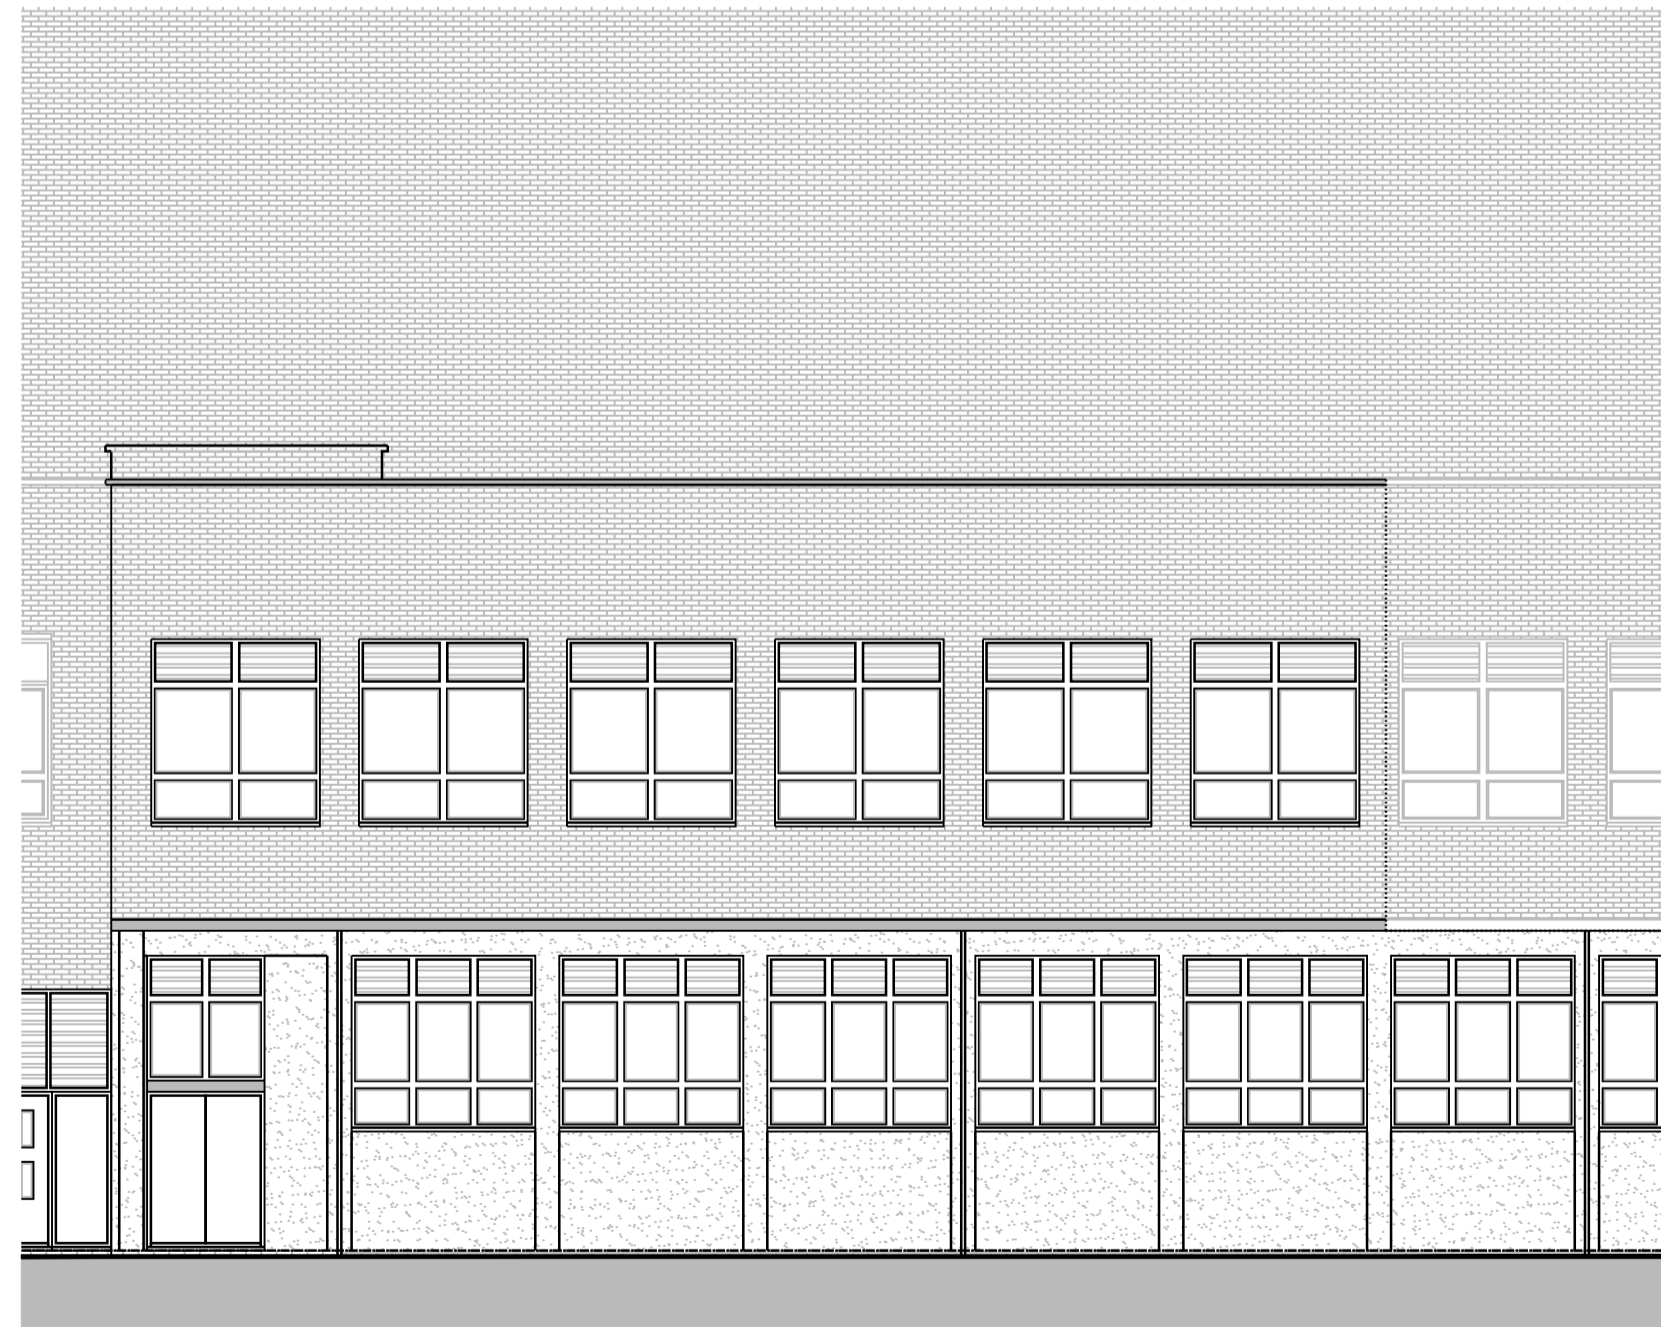

Proposed North West Elevation



Proposed South West Elevation

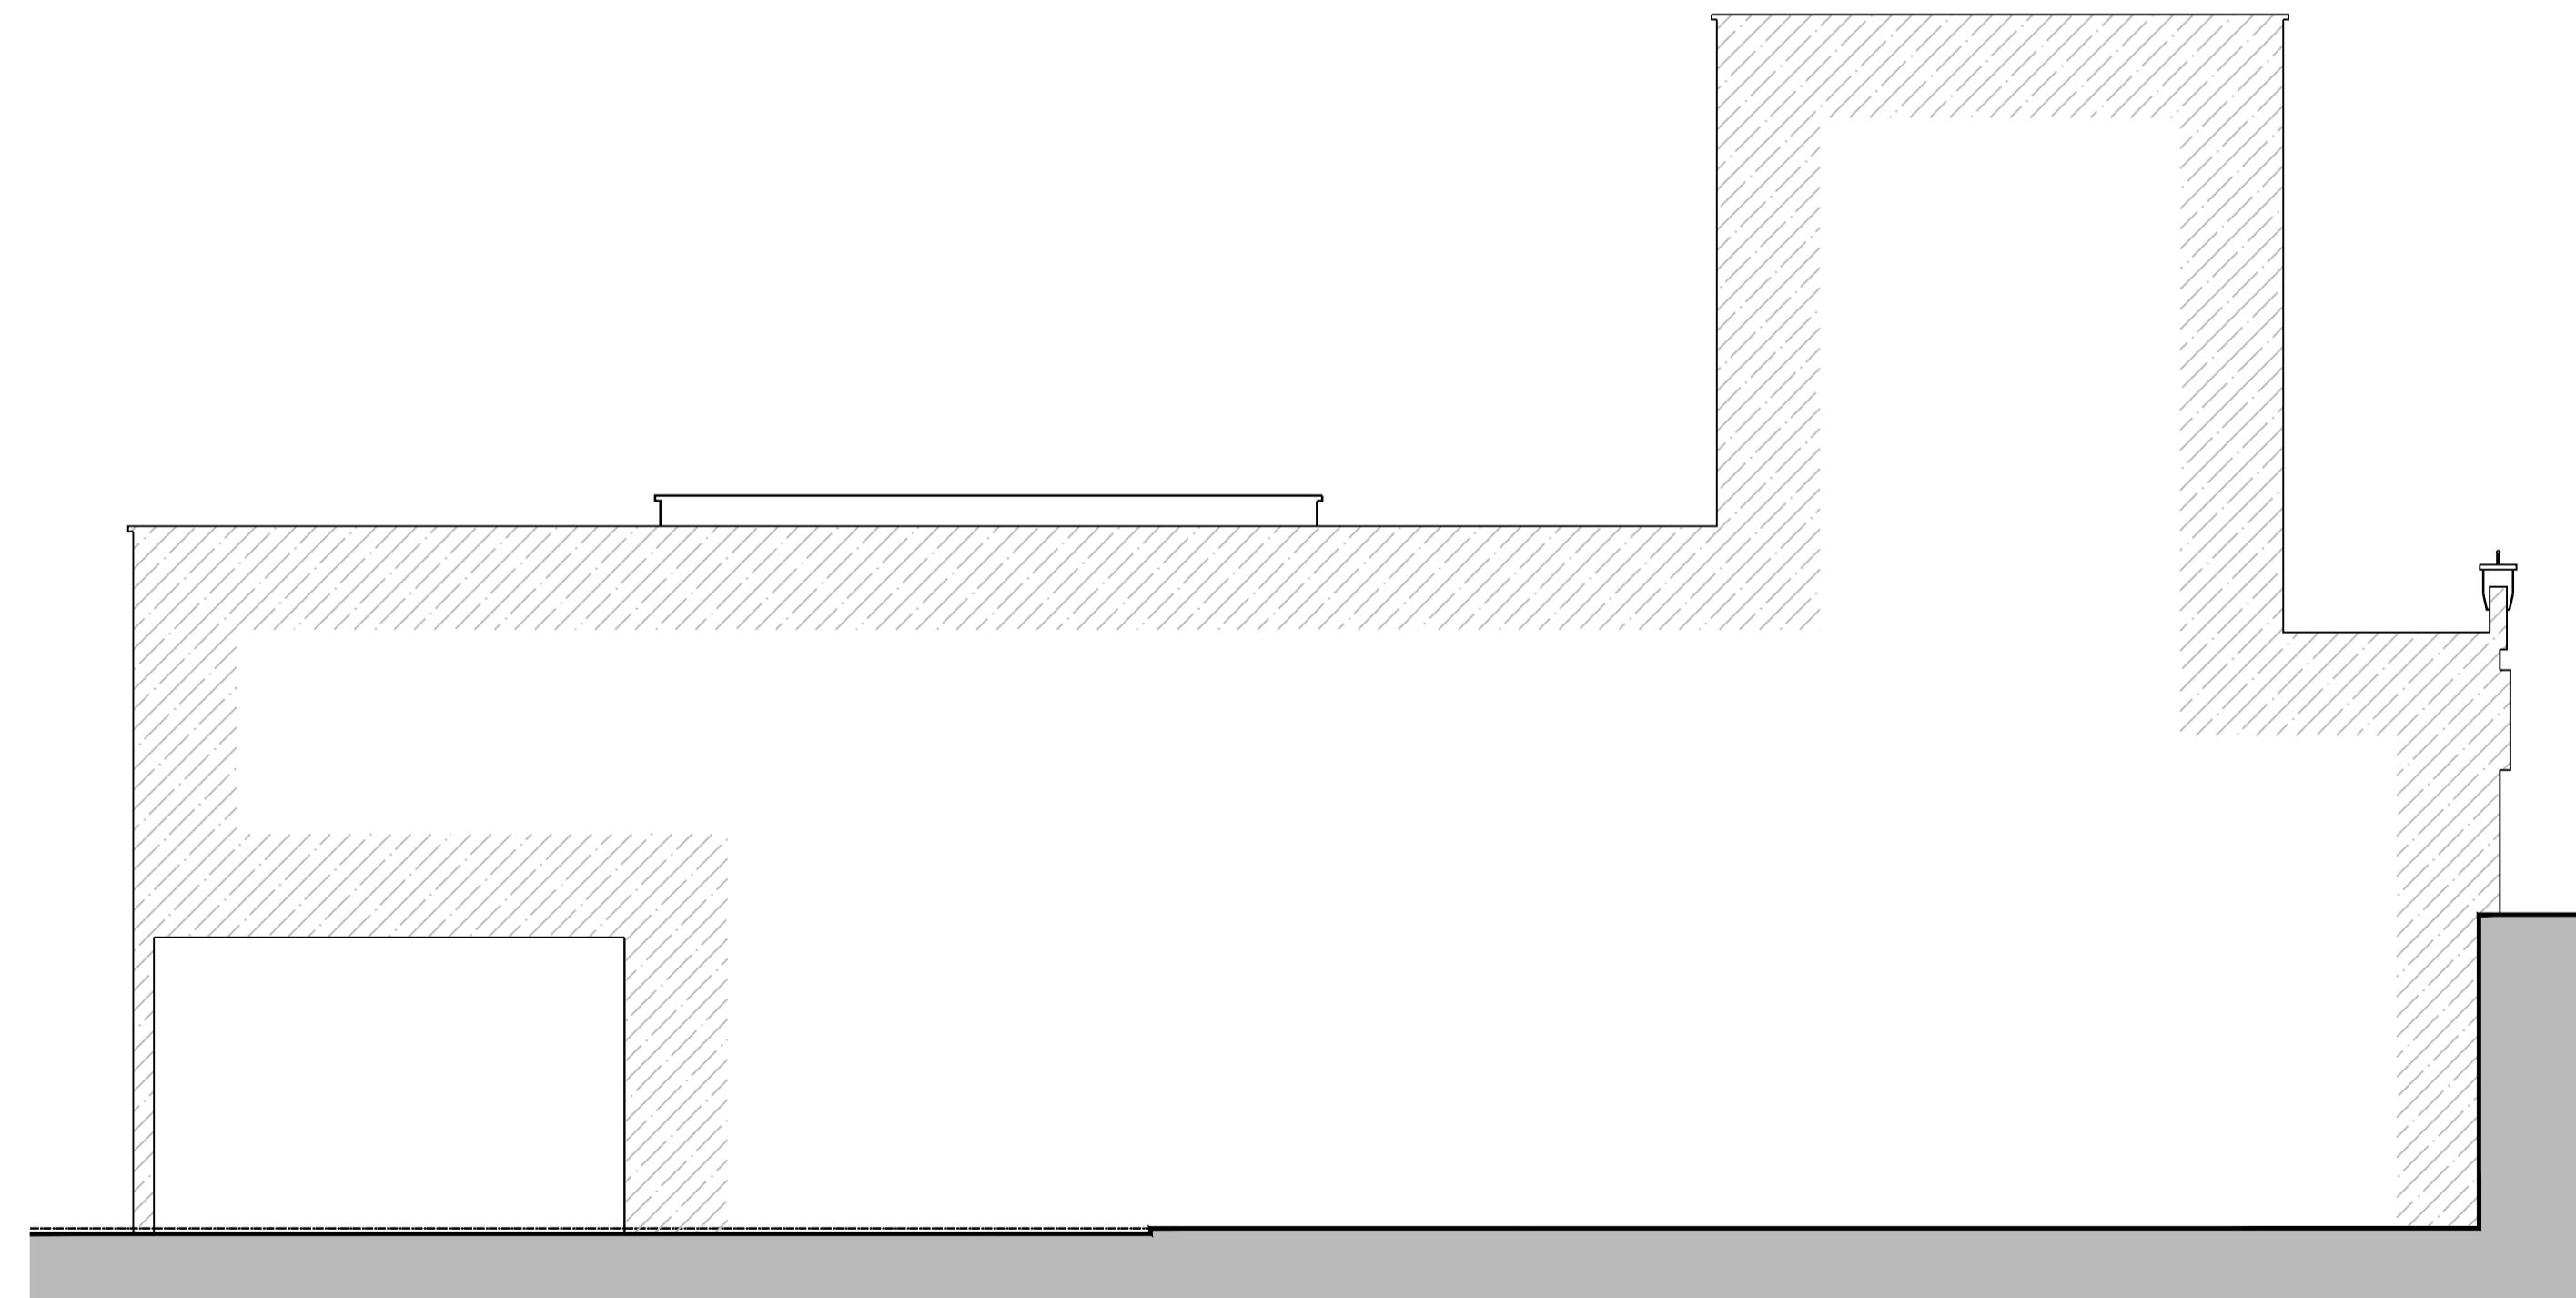

Proposed South East Elevation

Rev	Date	Description	DRAWING TITLE
01		Swiss Cottage	Proposed Elevations
<small>PROJECT TITLE</small> Swiss Cottage <small>51 Haslem Parade, Finchley Road, NW3 6JR</small>			
<small>DRAWING PURPOSE</small> TOWN PLANNING			

