




**Notes**  
 DO NOT SCALE THIS DRAWING. ALL DIMENSIONS TO BE VERIFIED ON SITE. DRAWINGS ARE TO BE READ IN CONJUNCTION WITH ALL RELATED ARCHITECTURAL AND ENGINEERING DRAWINGS/DETAILS AND OTHER RELEVANT TENDER INFORMATION. ANY DISCREPANCIES BETWEEN THIS DRAWING AND ANY OTHER INFORMATION SHOULD BE REPORTED TO THE PROJECT CONTRACTOR. CONTRACTORS ARE TO VERIFY ALL SITE DIMENSIONS AND CONDITIONS BEFORE MANUFACTURE.

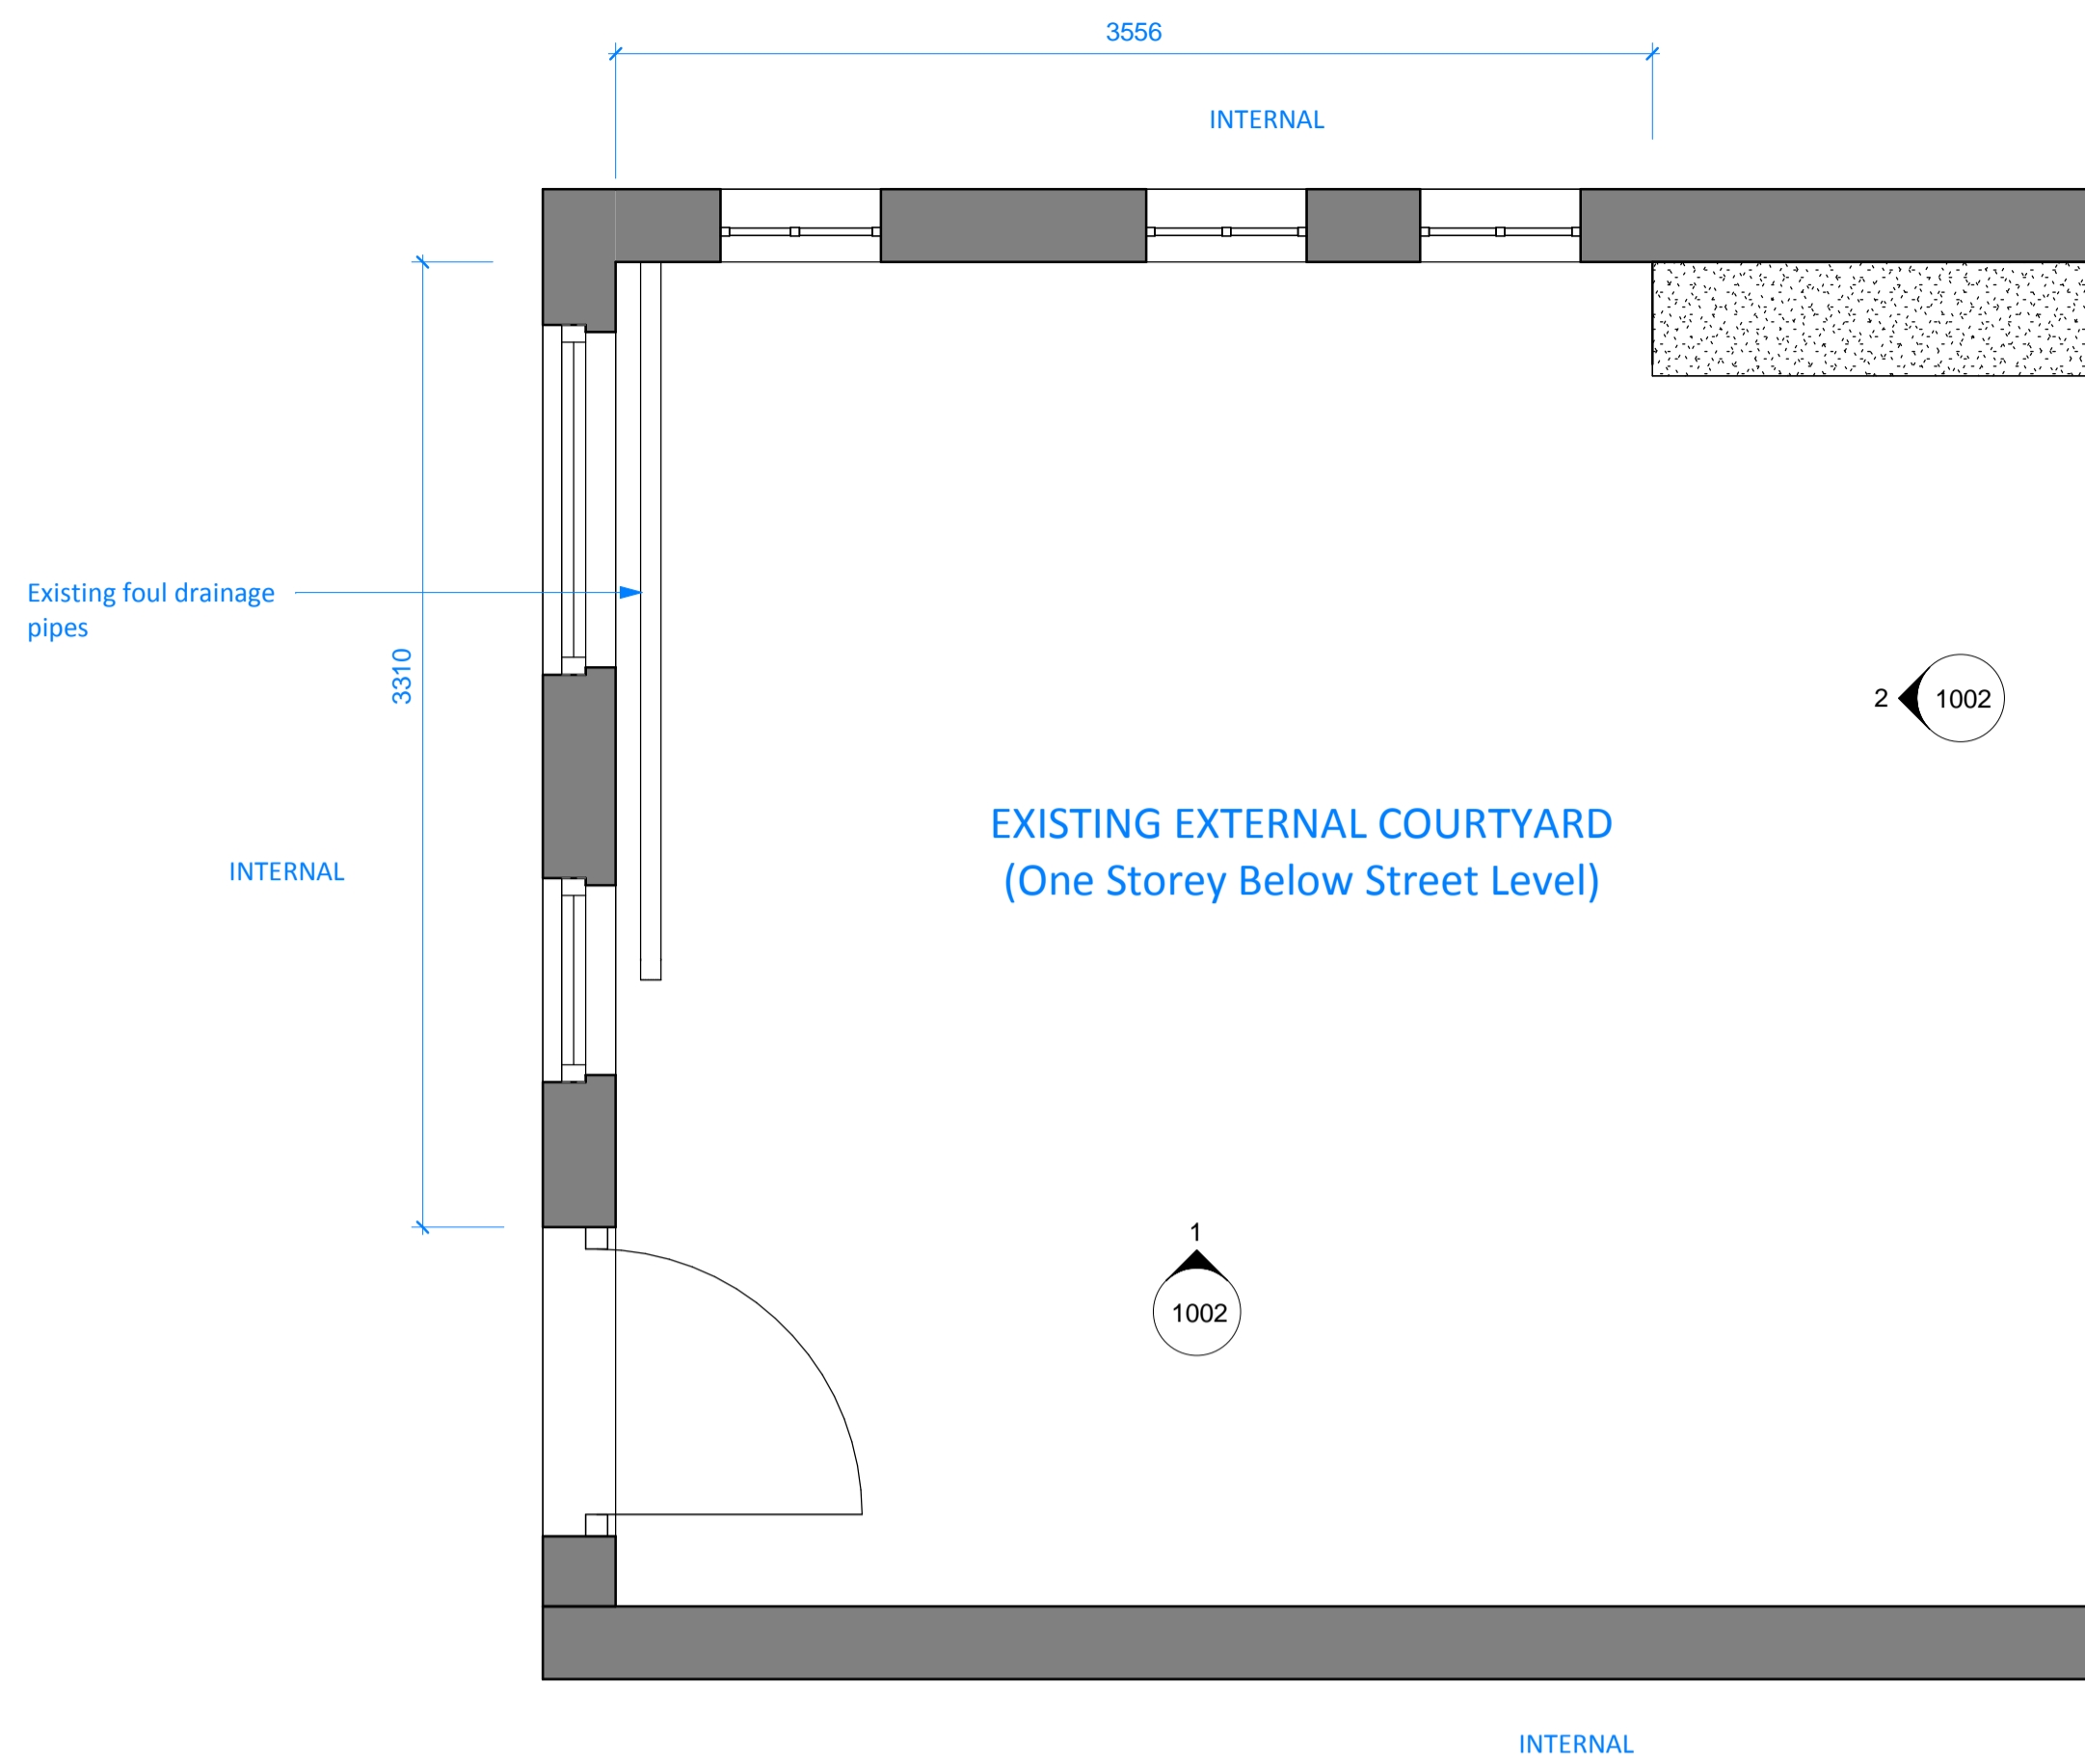


**1 Existing Lower Courtyard Level**  
 1 : 25

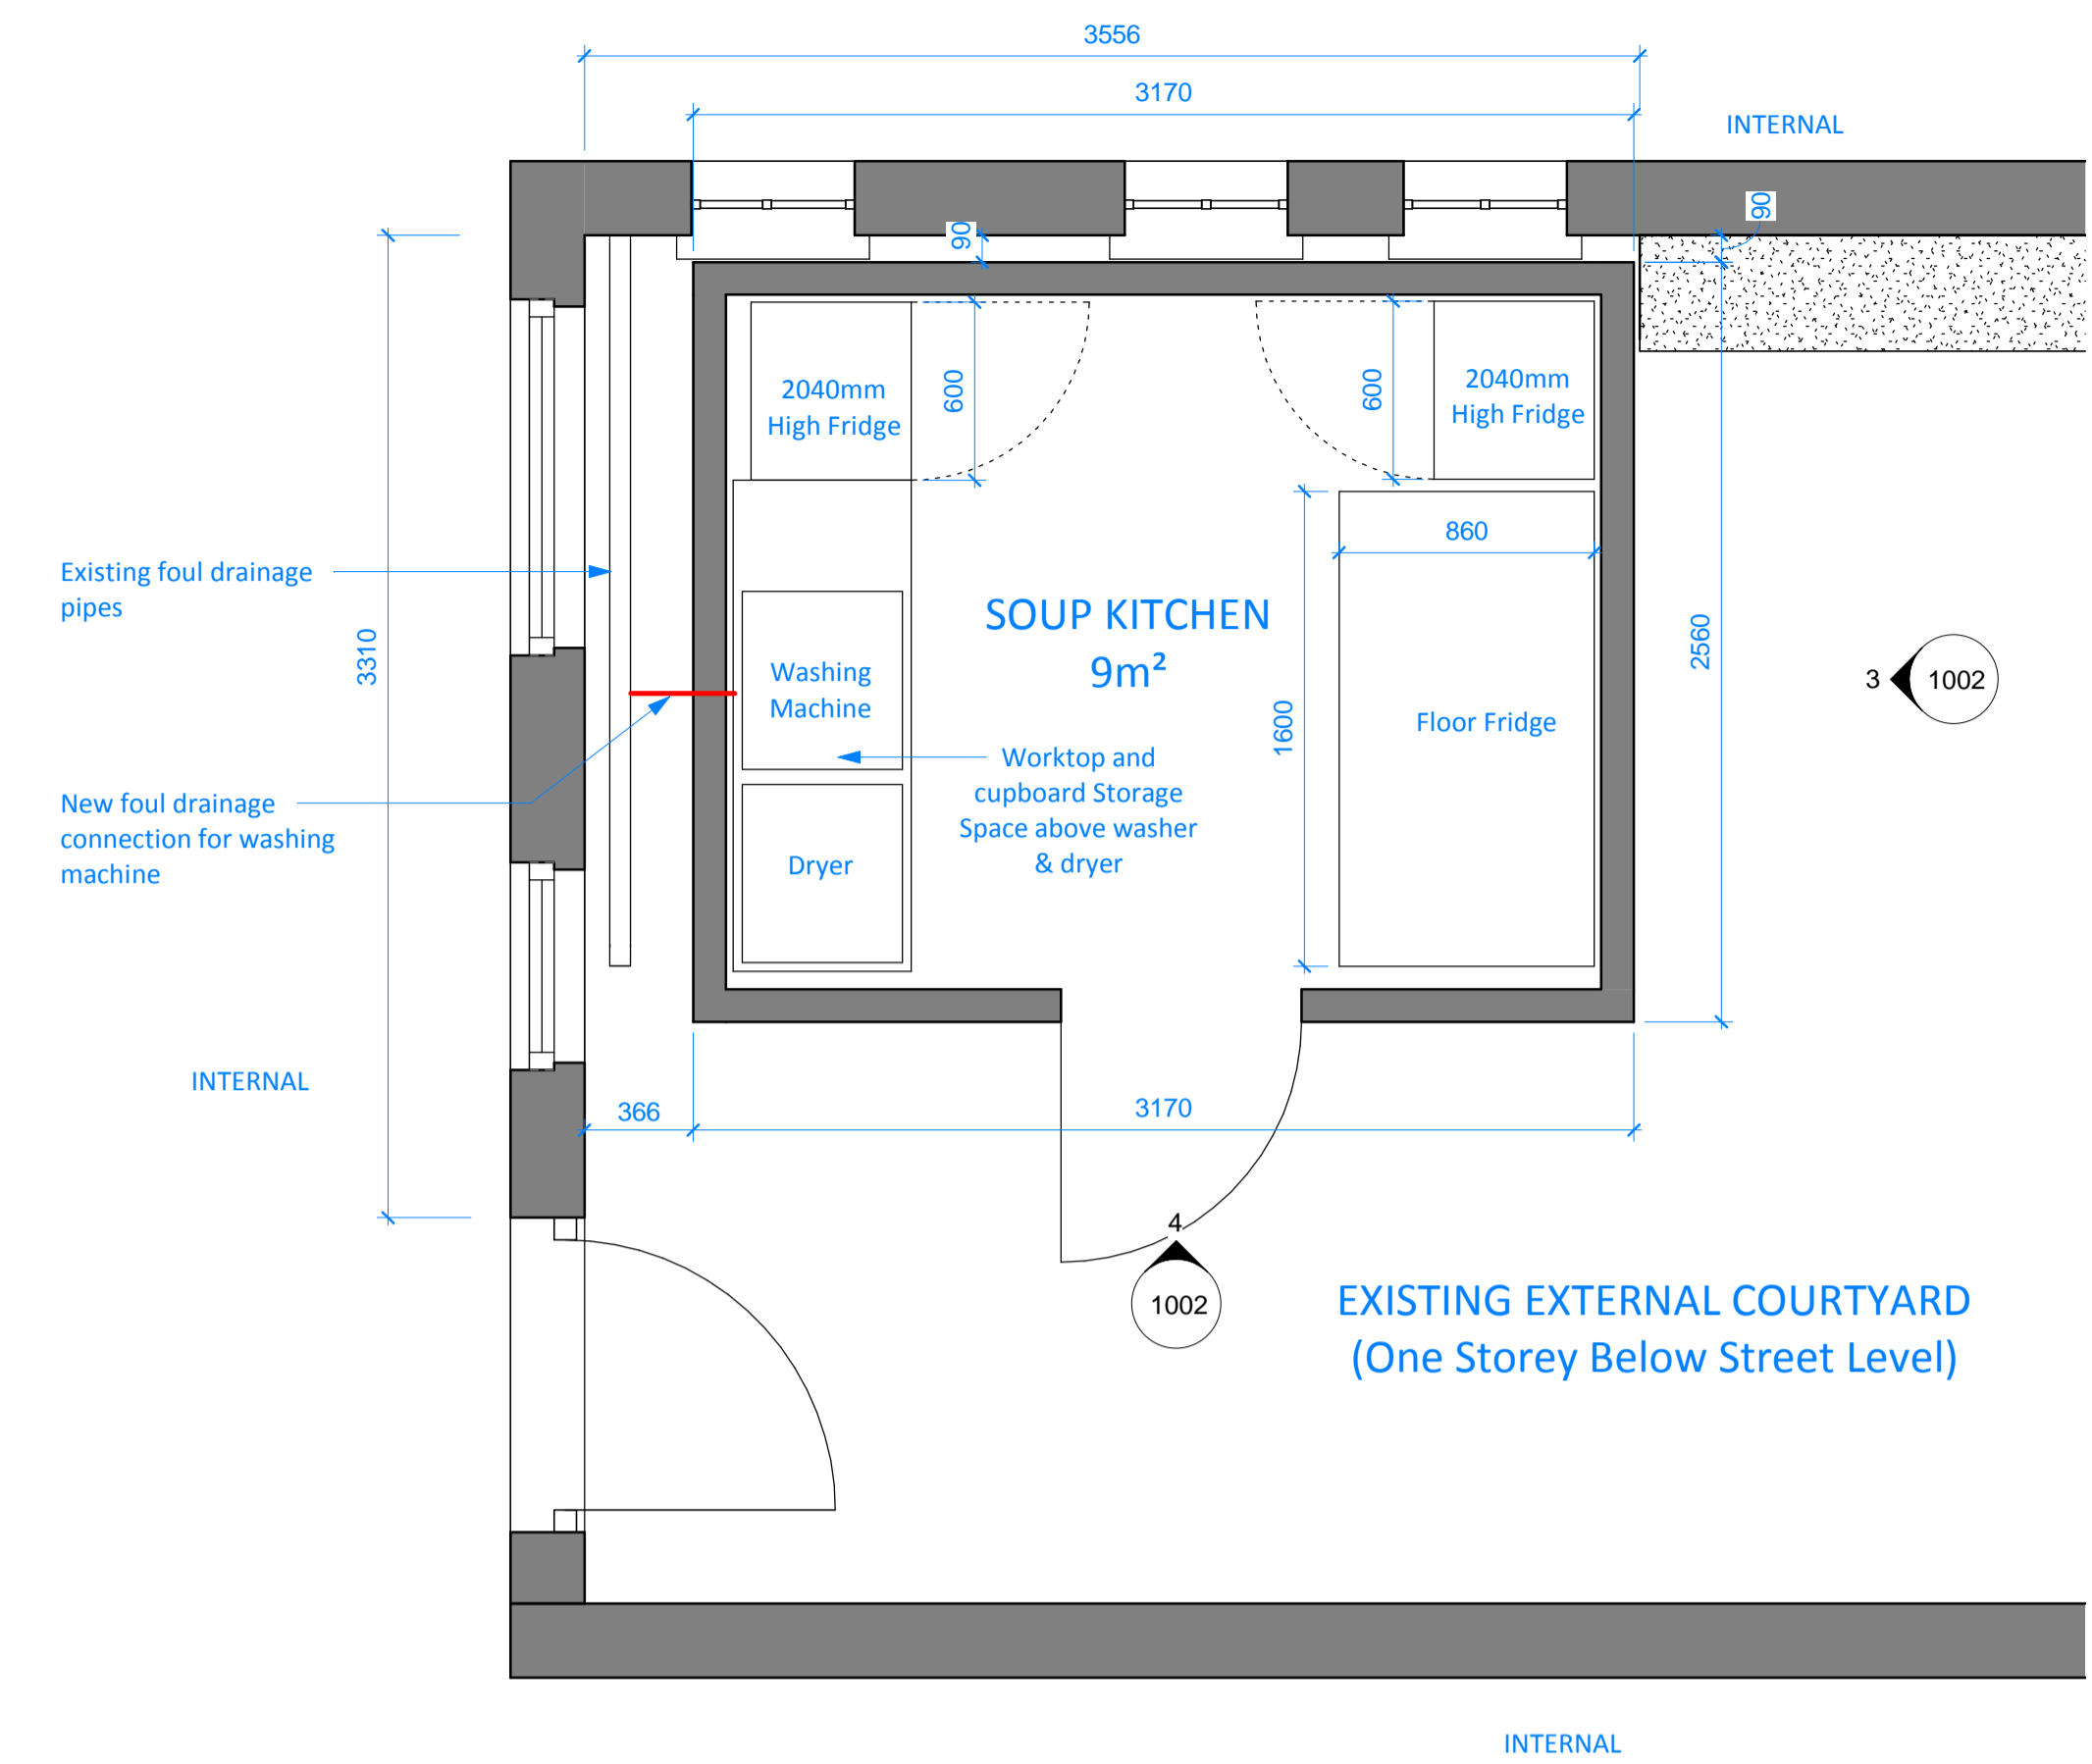

**2 Proposed Lower Courtyard Level**  
 1 : 25

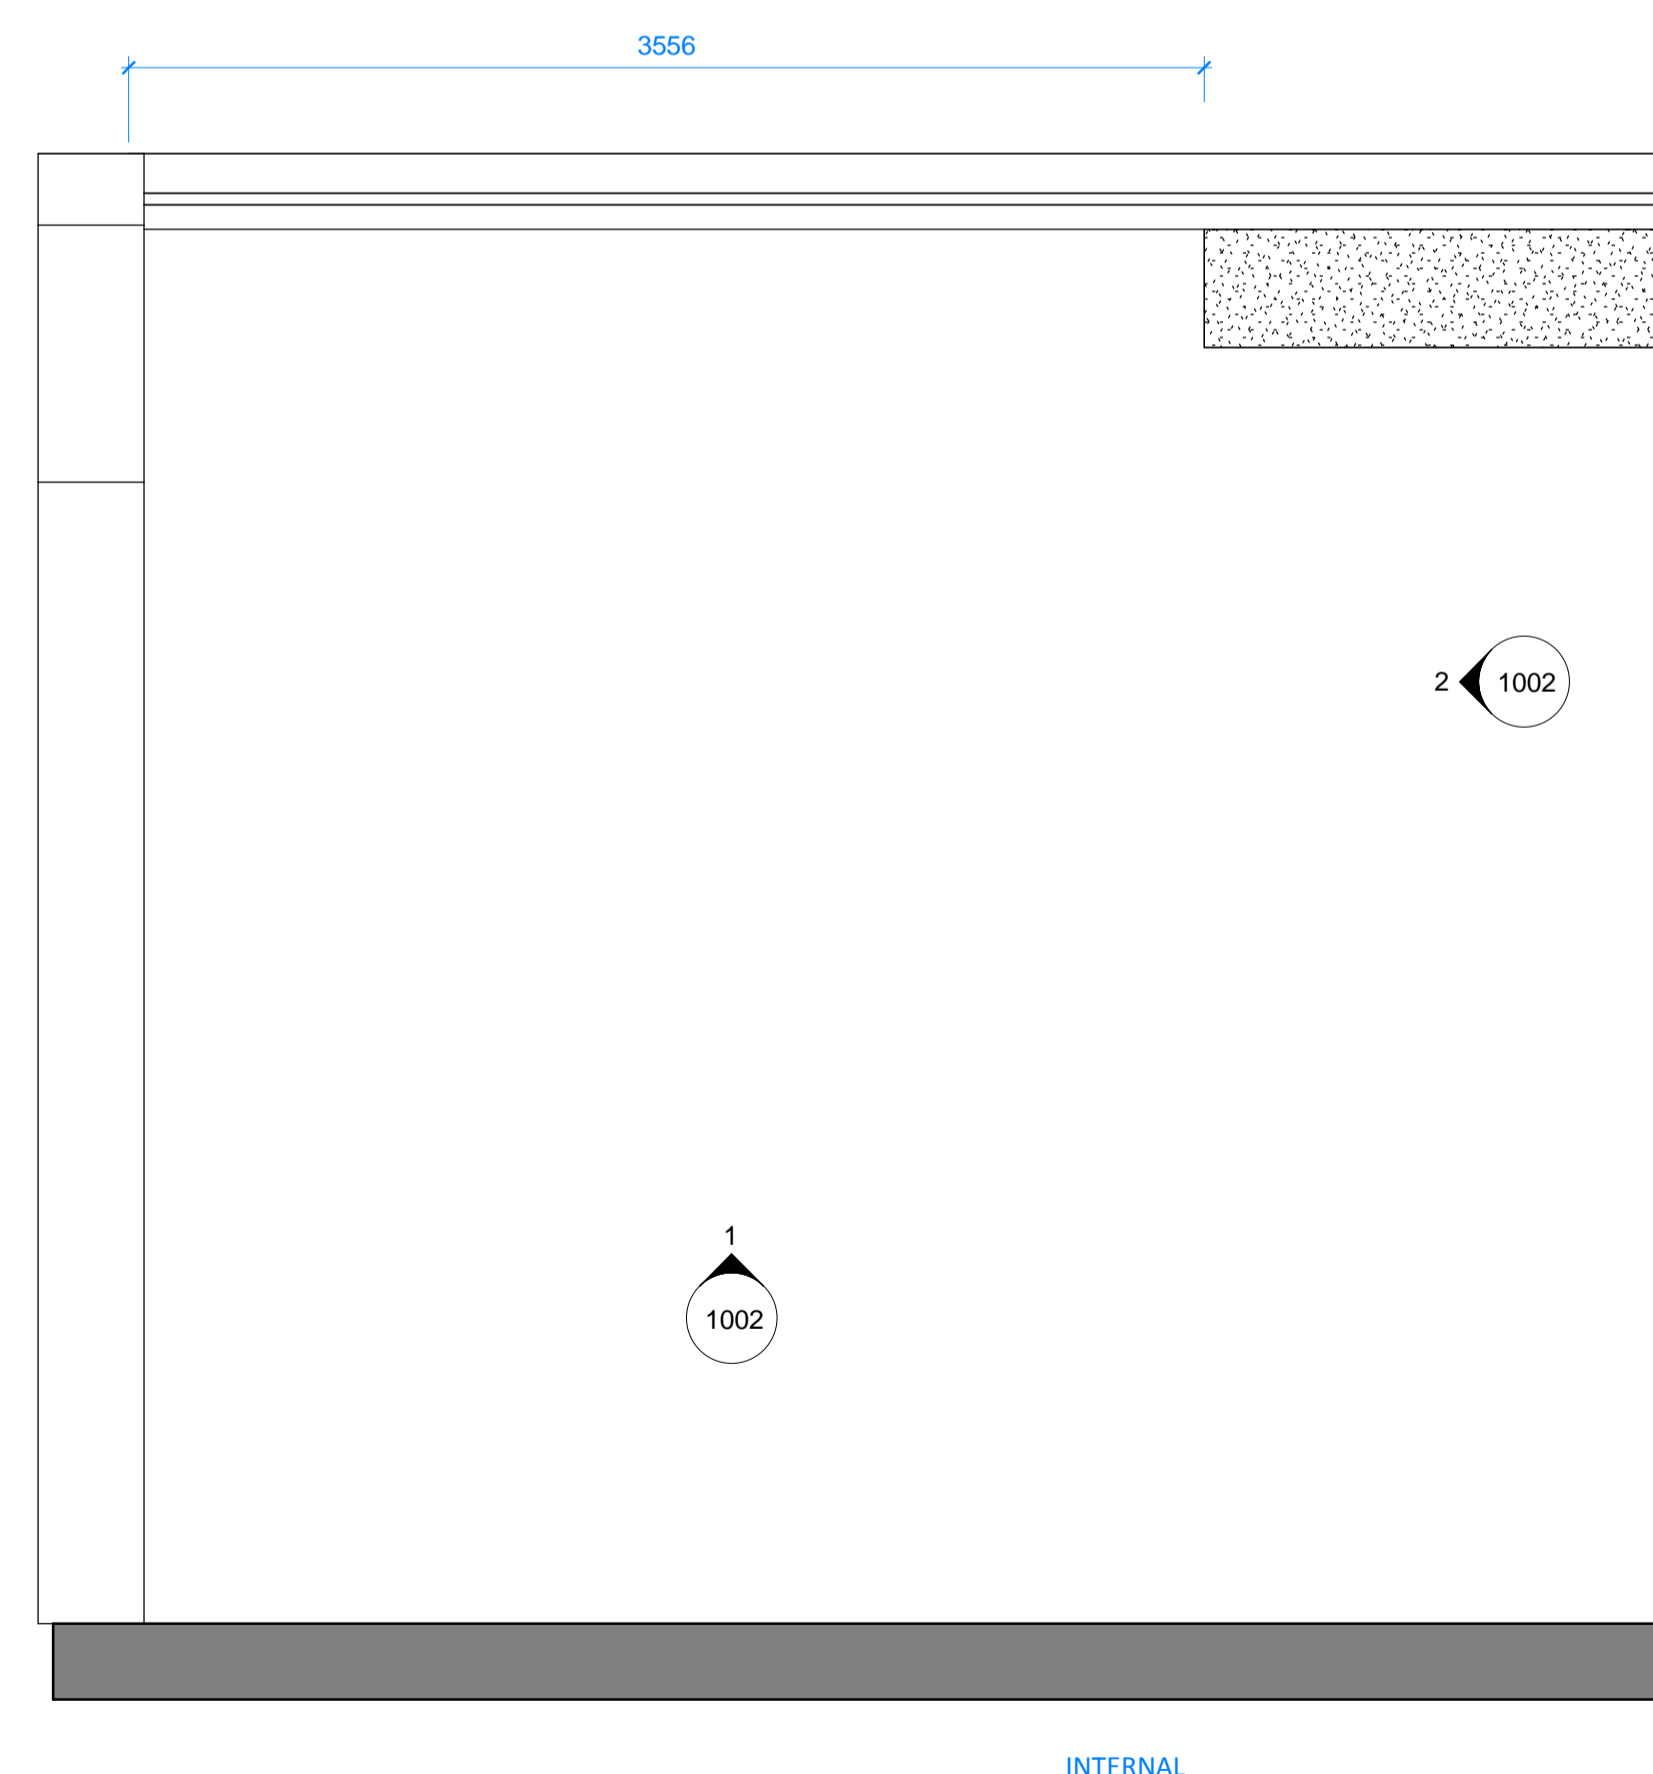

**3 Existing Upper Level (Street Level)**  
 1 : 25

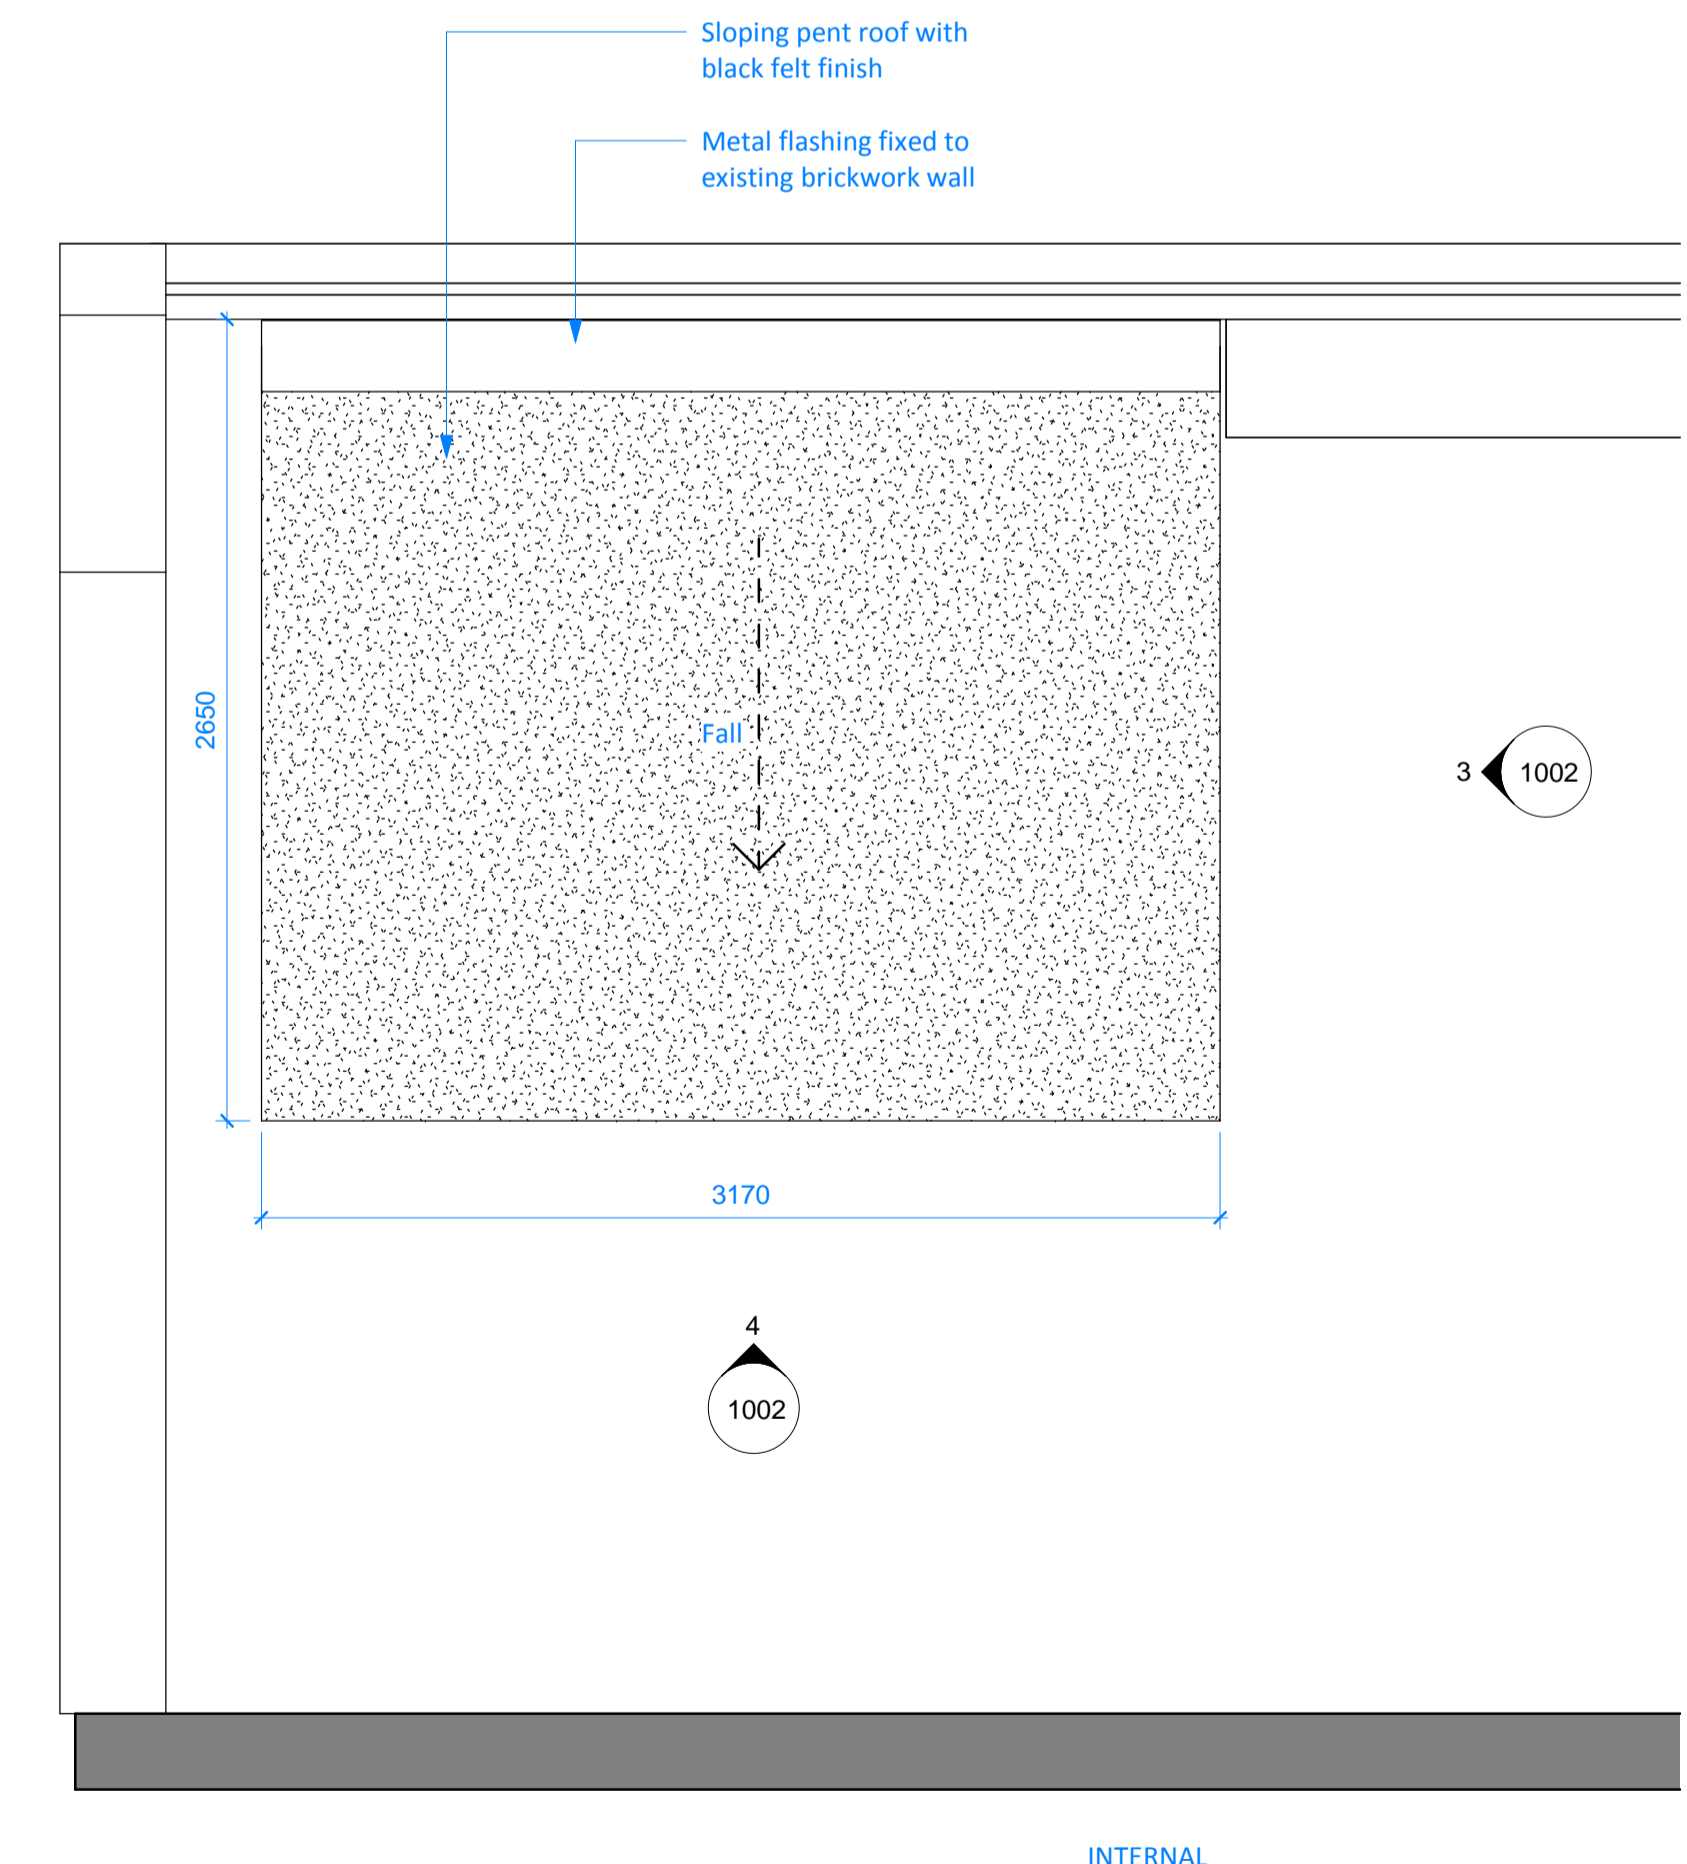

**4 Proposed Upper Level (Street Level)**  
 1 : 25

P1	03.05.19	Planning Submission
Date	Description	

**Key Plan**

**ARCHITECTS**  
**sha**  
 45 Gee Street  
 Fifth Floor  
 London  
 EC1V 3RS  
 United Kingdom  
 T +44 (0) 7549 4050  
 www.steffian.com

Project Number	Scale	
8211.000	1 : 25	A1

**Client**  
 ISG

**Project**

The Soup Kitchen at the A.I.C.  
 79A Tottenham Court Road  
 London  
 W1T 4TD

**Title**  
 Existing and Proposed Plans

**Drawing No** 8211.000  
**Revisions**

AIC-A-SBA-DR-1001-P1

Drawn	Checked	Approved
SA	ELS	RC