




Notes
 DO NOT SCALE THIS DRAWING. ALL DIMENSIONS TO BE VERIFIED ON SITE. DRAWINGS ARE TO BE READ IN CONJUNCTION WITH ALL RELATED ARCHITECTURAL AND ENGINEERING DRAWINGS/DETAILS AND OTHER RELEVANT TENDER INFORMATION. ANY DISCREPANCIES BETWEEN THIS DRAWING AND ANY OTHER INFORMATION SHOULD BE REPORTED TO THE PROJECT CONTRACTOR. CONTRACTORS ARE TO VERIFY ALL SITE DIMENSIONS AND CONDITIONS BEFORE MANUFACTURE.

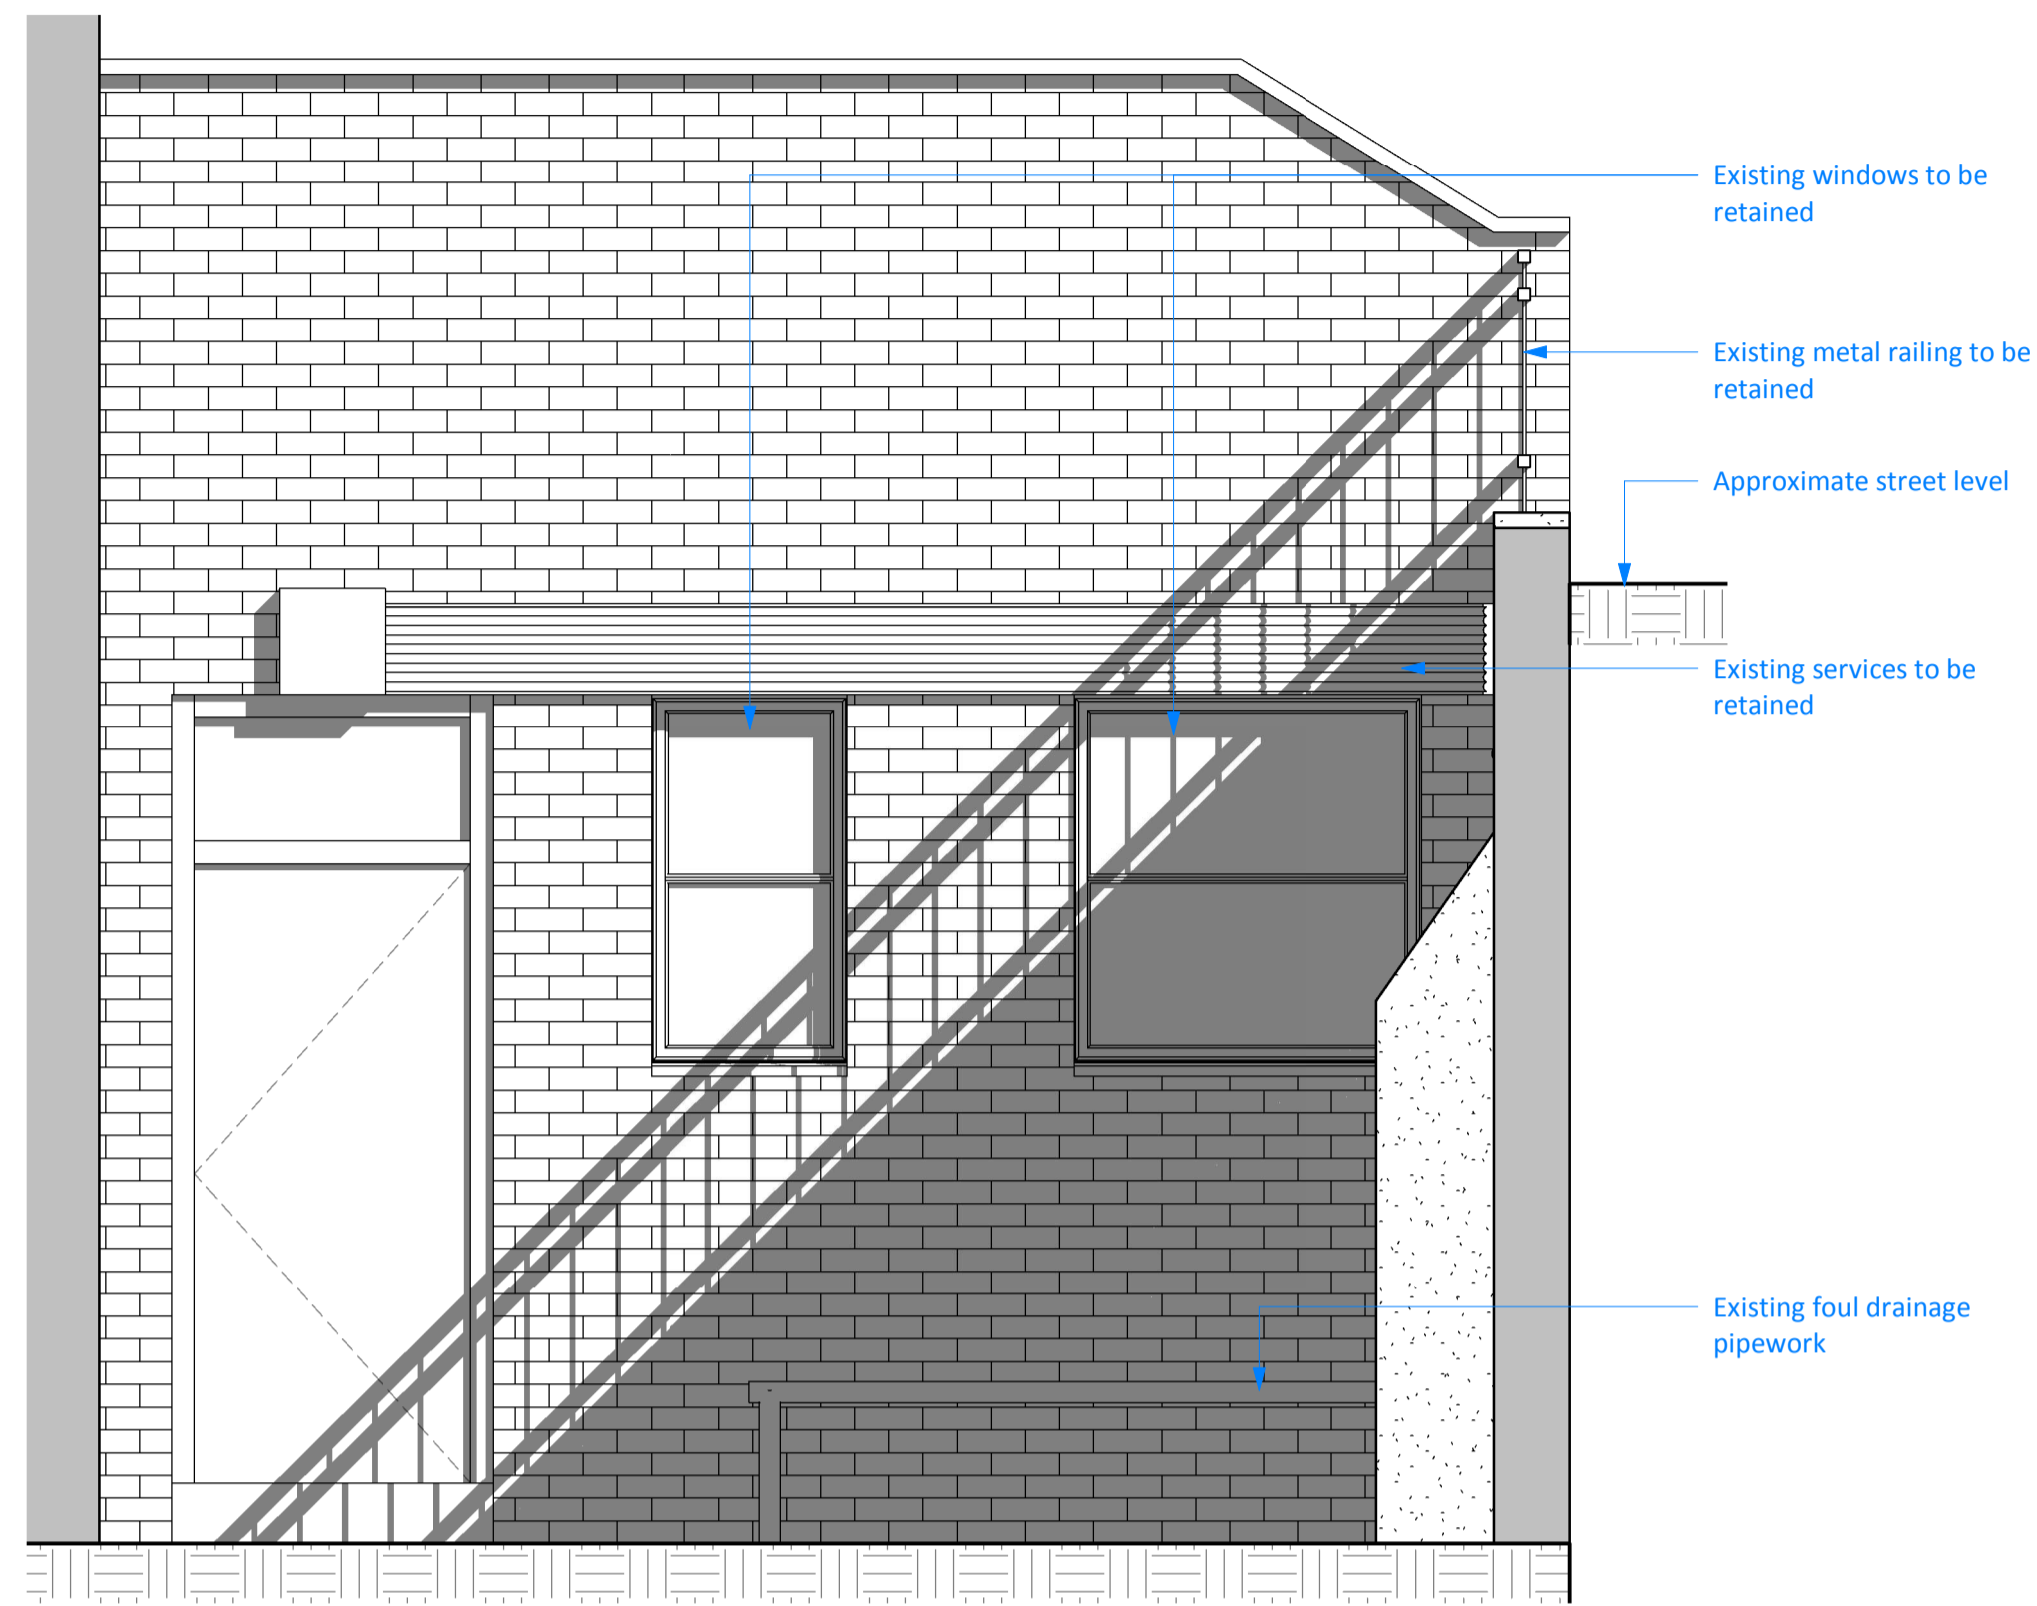


2 Existing Elevation 1
 1 : 25

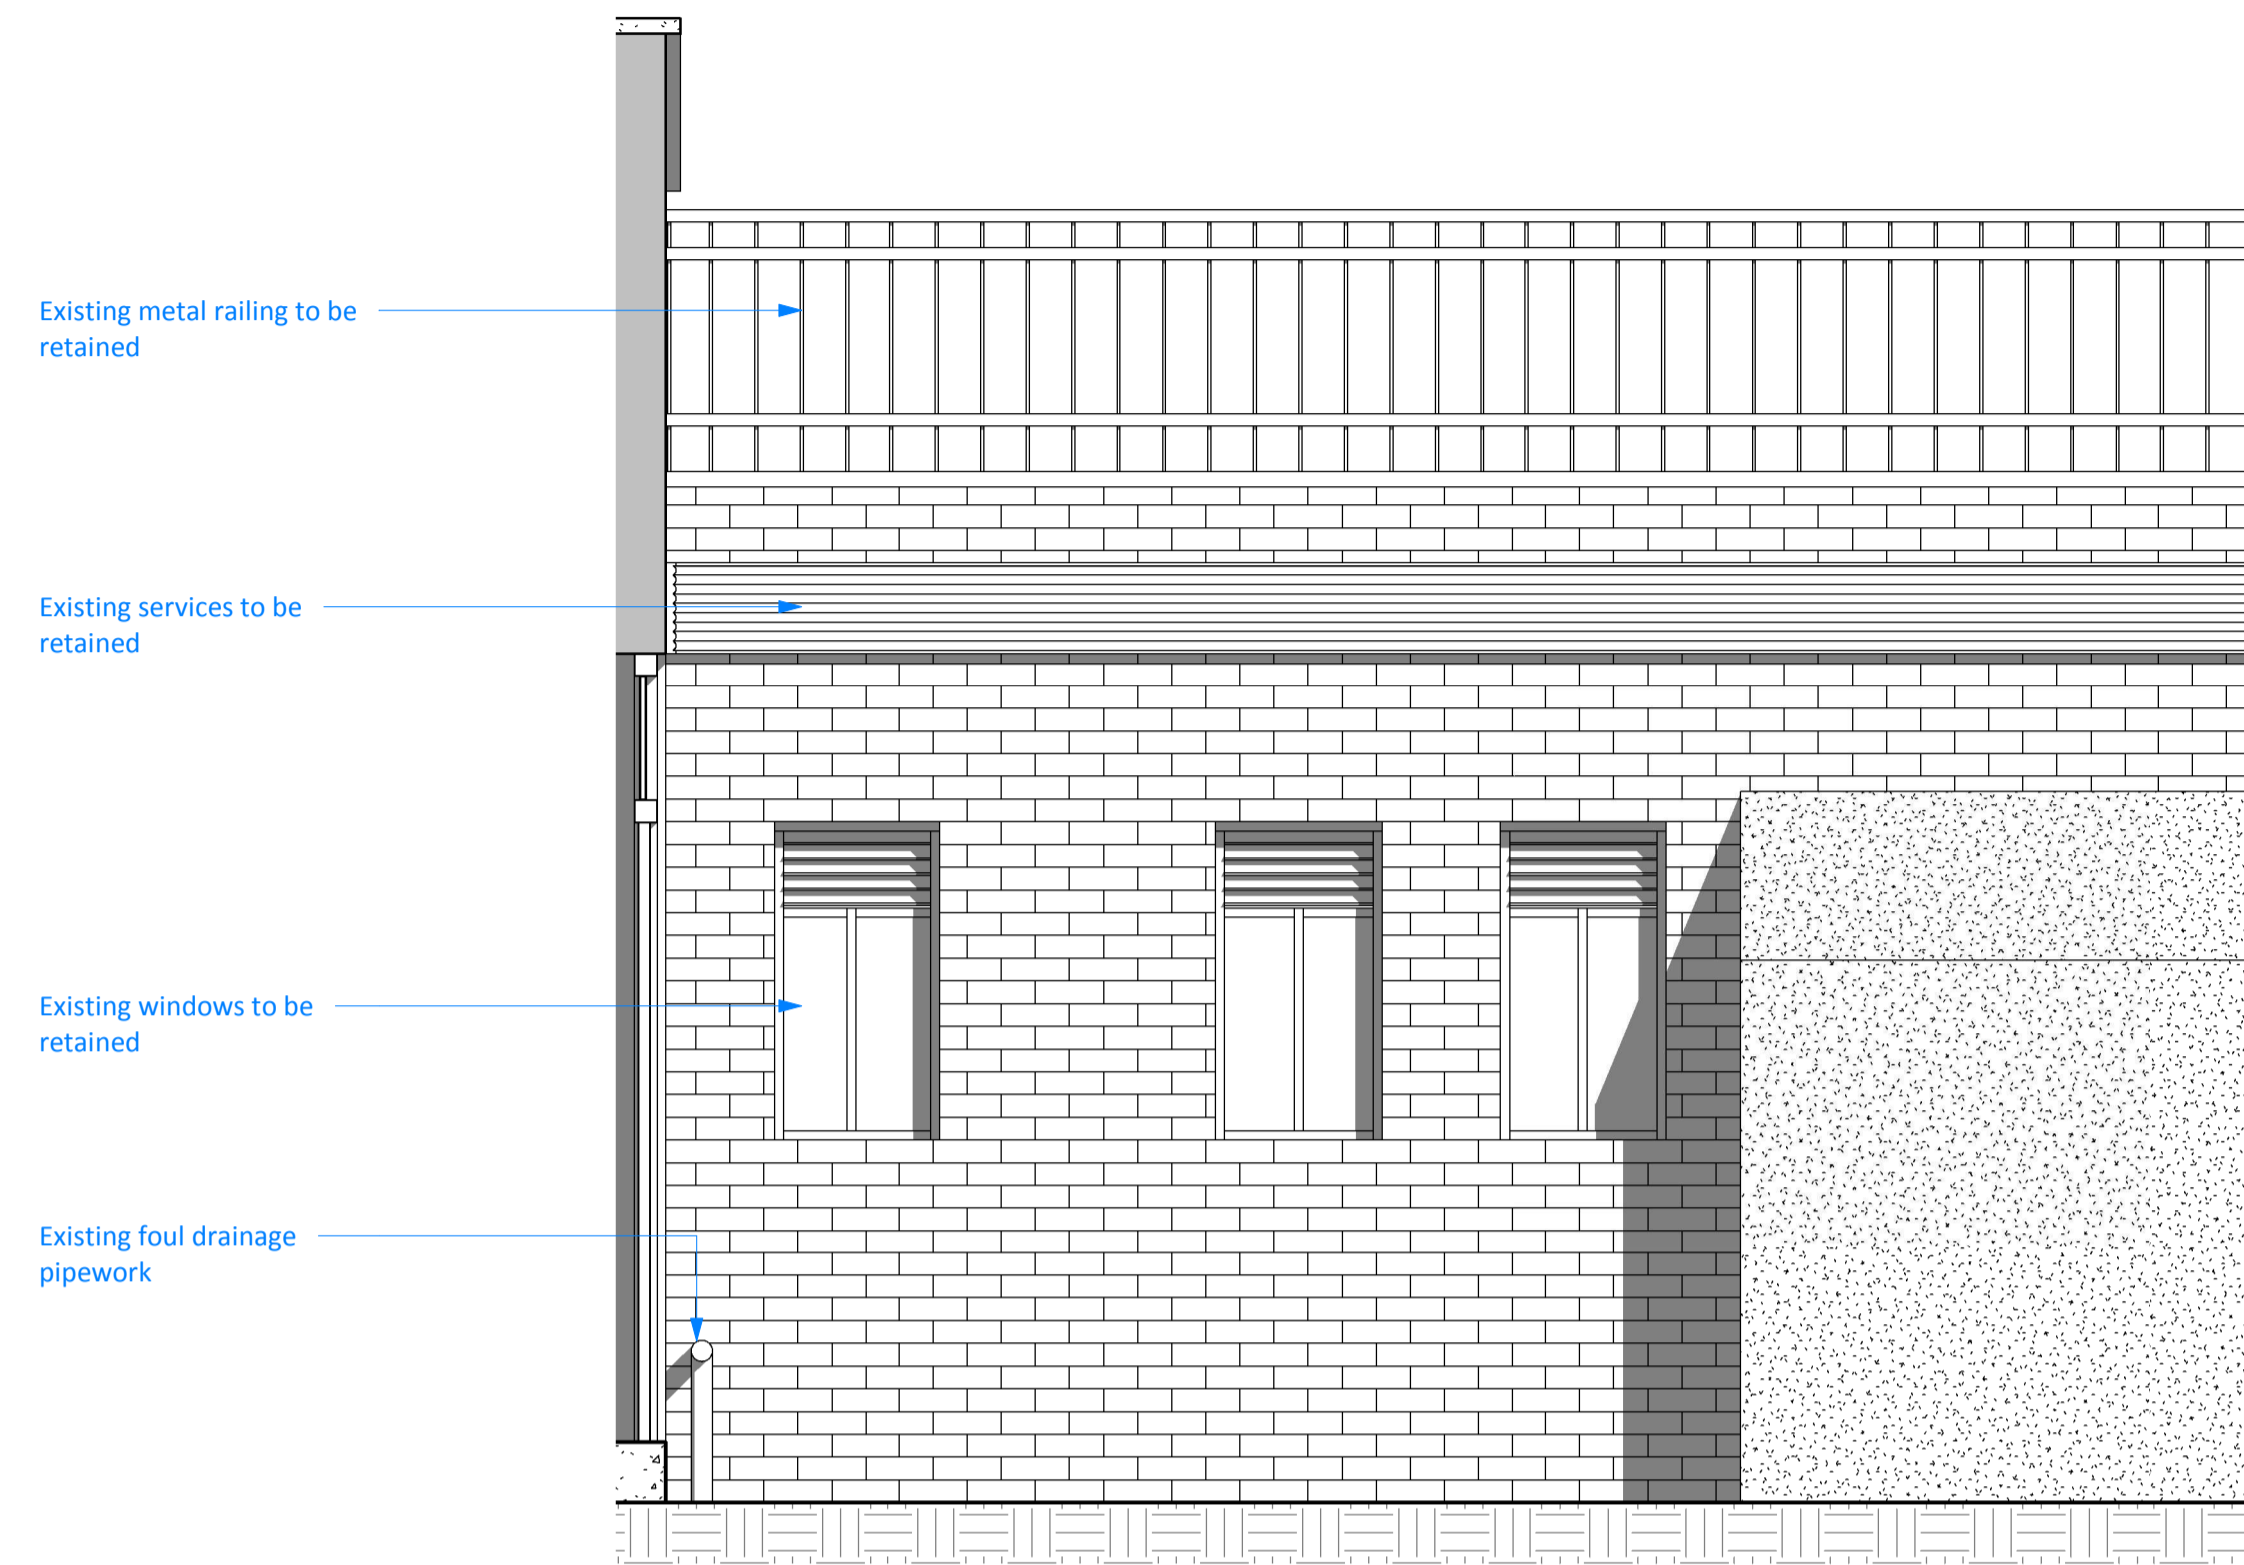

1 Existing Elevation 2
 1 : 25

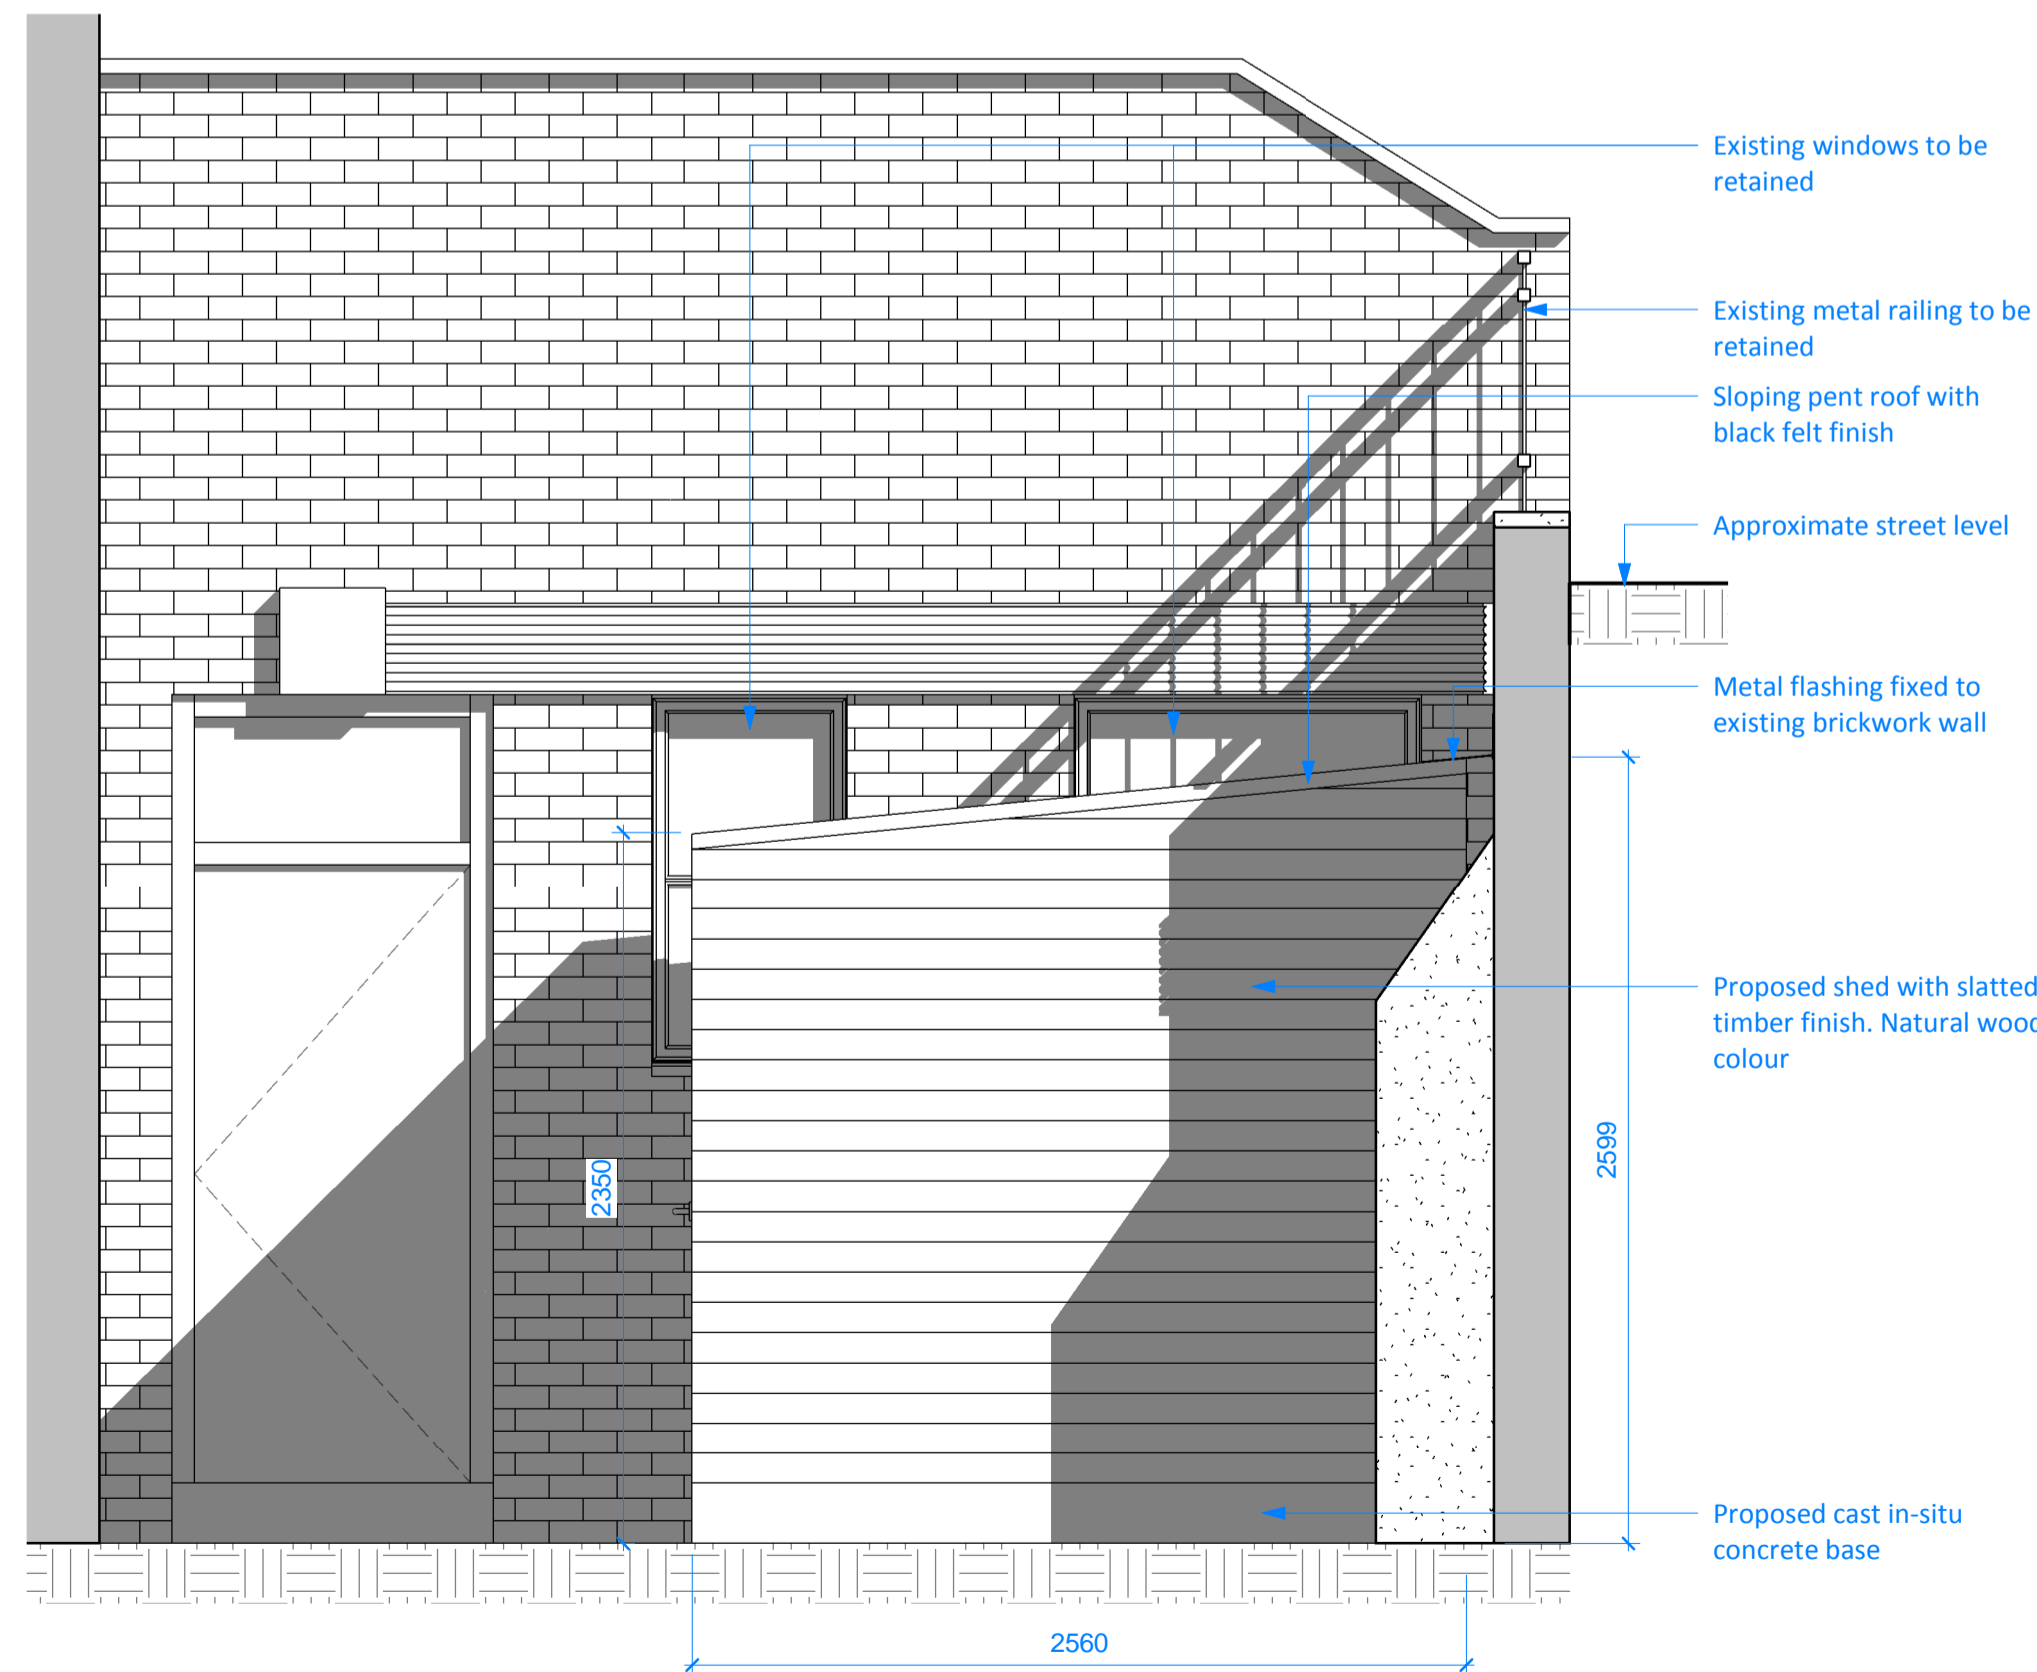

3 Proposed Elevation 1
 1 : 25

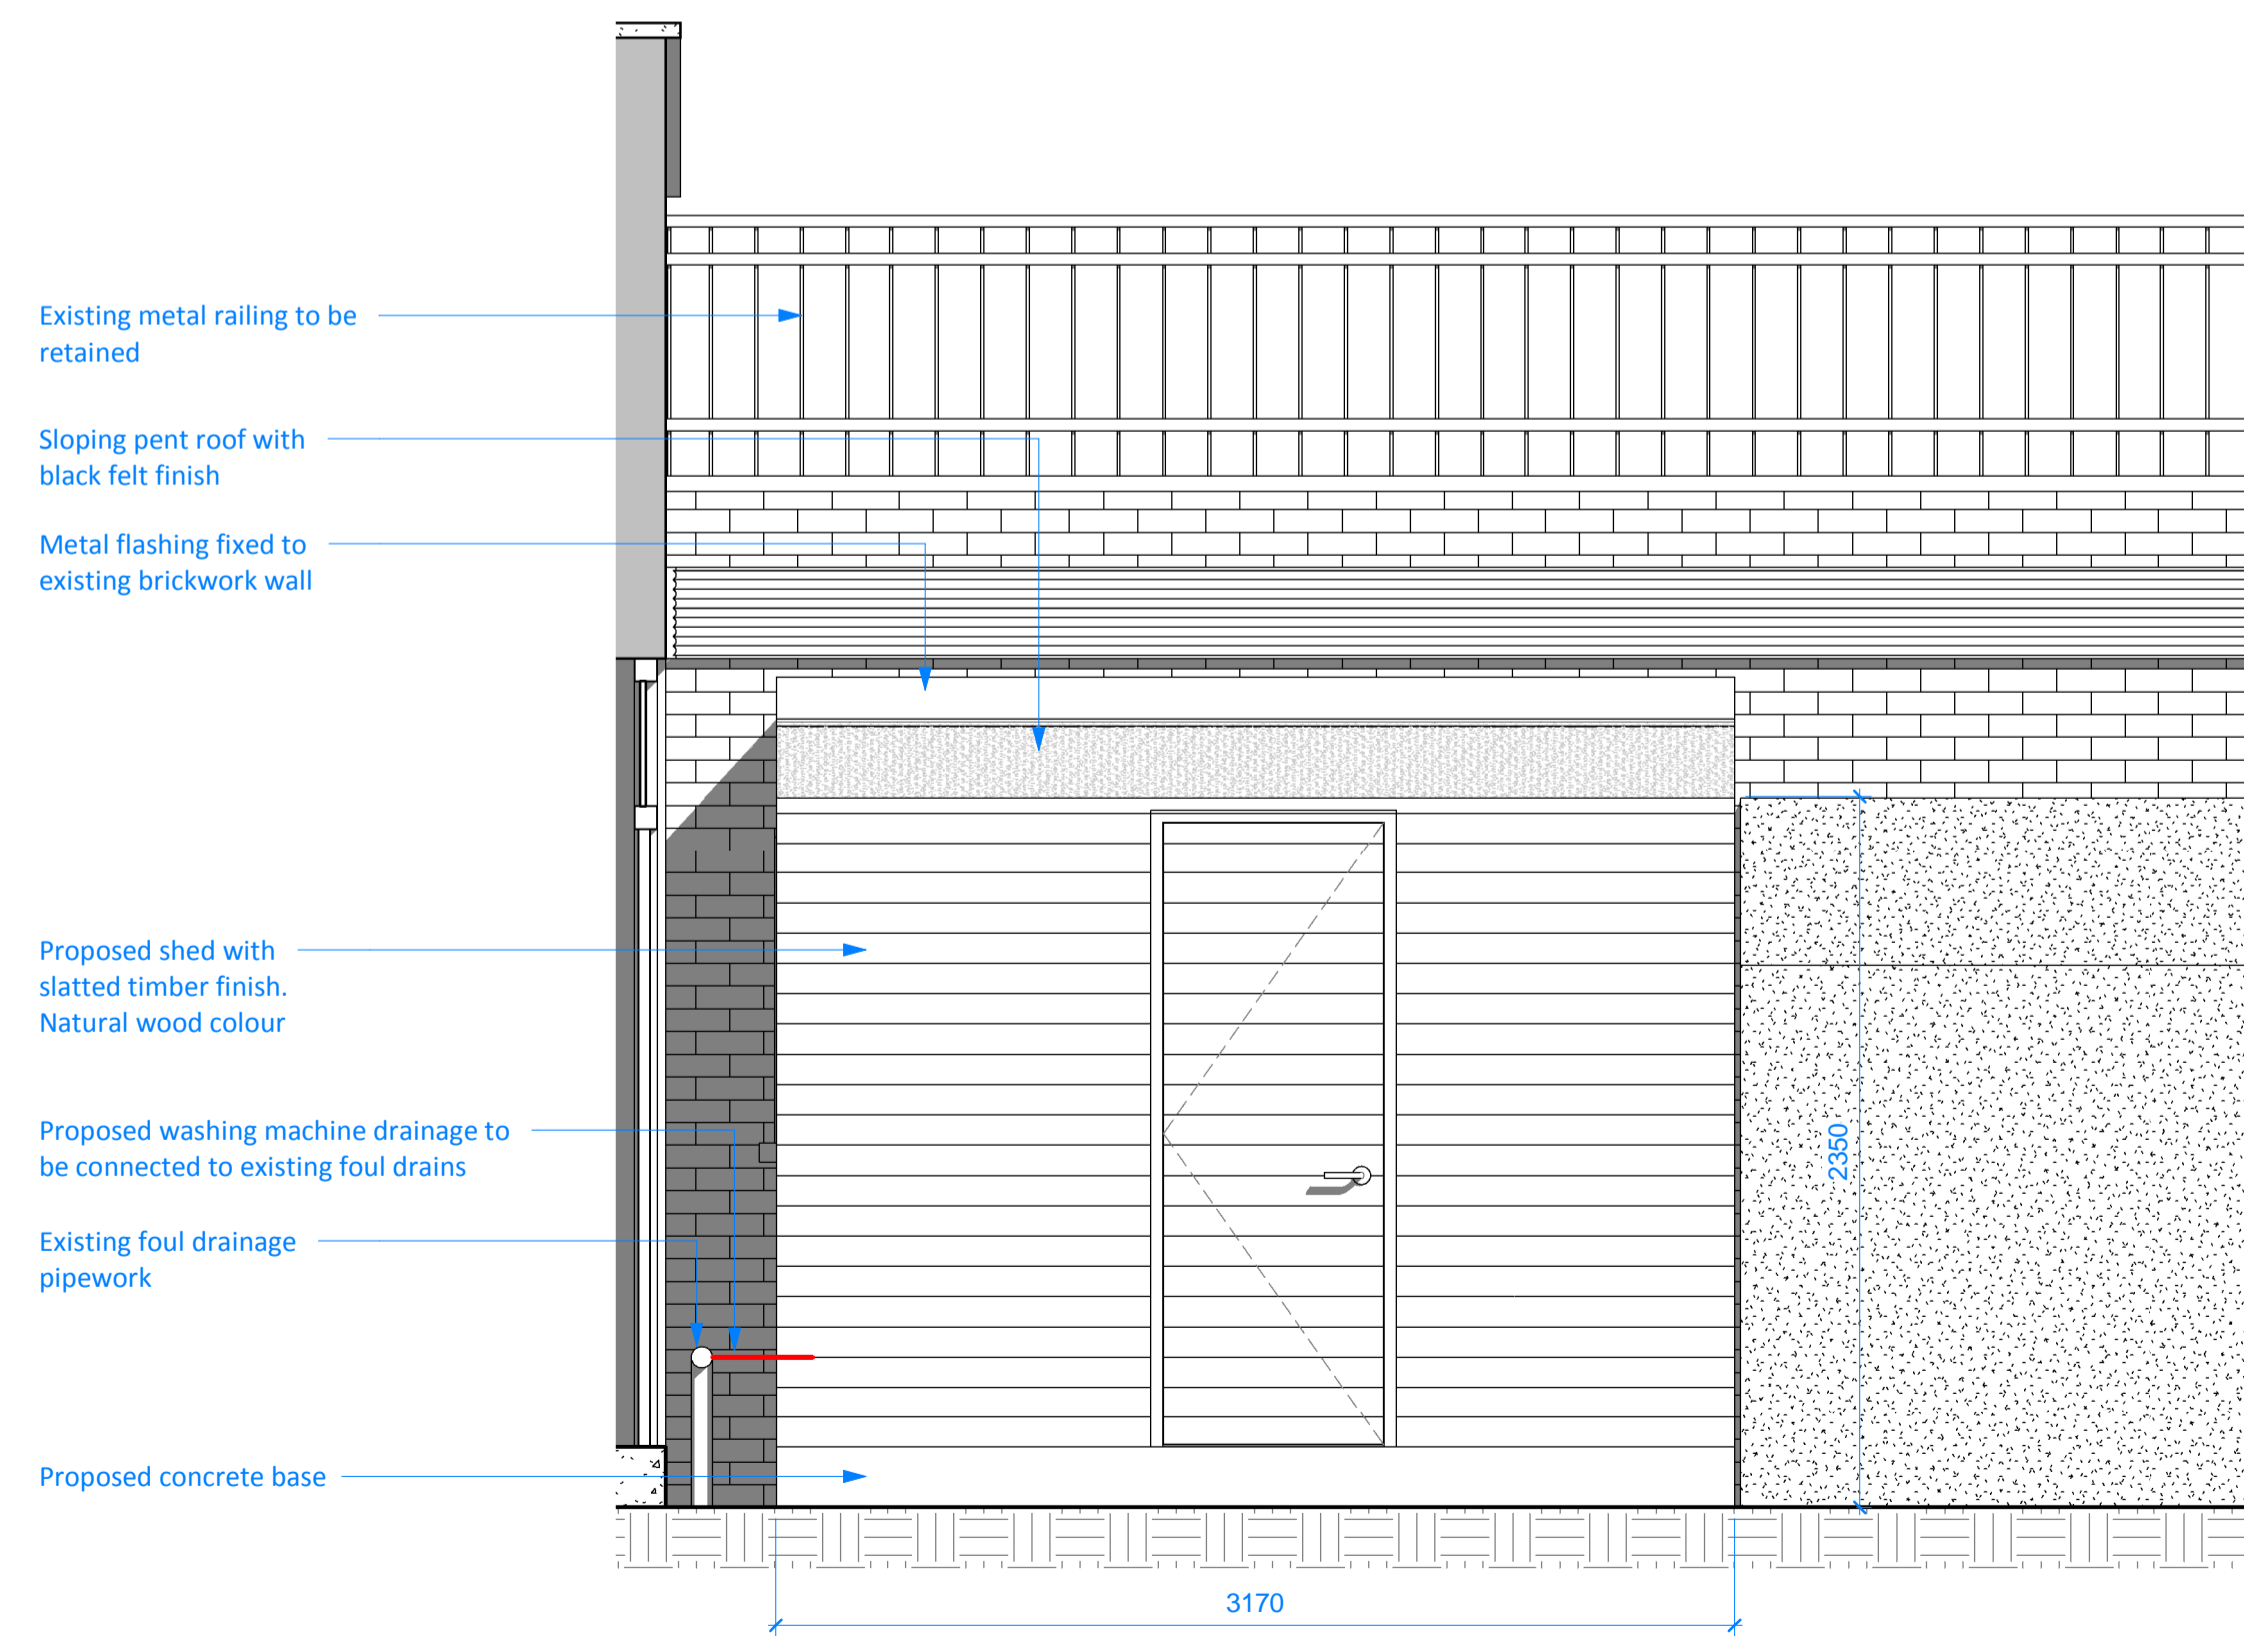

4 Proposed Elevation 2
 1 : 25

Date	Description
P1 03.05.19	Planning Submission

Key Plan

ARCHITECTS sha
 45 Gee Street
 Fifth Floor
 London
 EC1V 3RS
 United Kingdom
 T +44 (0) 7549 4050
 www.steffian.com

Project Number	Scale	
8211.000	1 : 25	A1

Client
 ISG

Project

The Soup Kitchen at the A.I.C.
 79A Tottenham Court Road
 London
 W1T 4TD

Title
 Existing and Proposed Elevations

Drawing No AIC-A-SBA-DR-1002-P1 **Revisions**

Drawn	Checked	Approved
SA	ELS	RC