


No.	Date	Description
A	28.05.19	Design Development

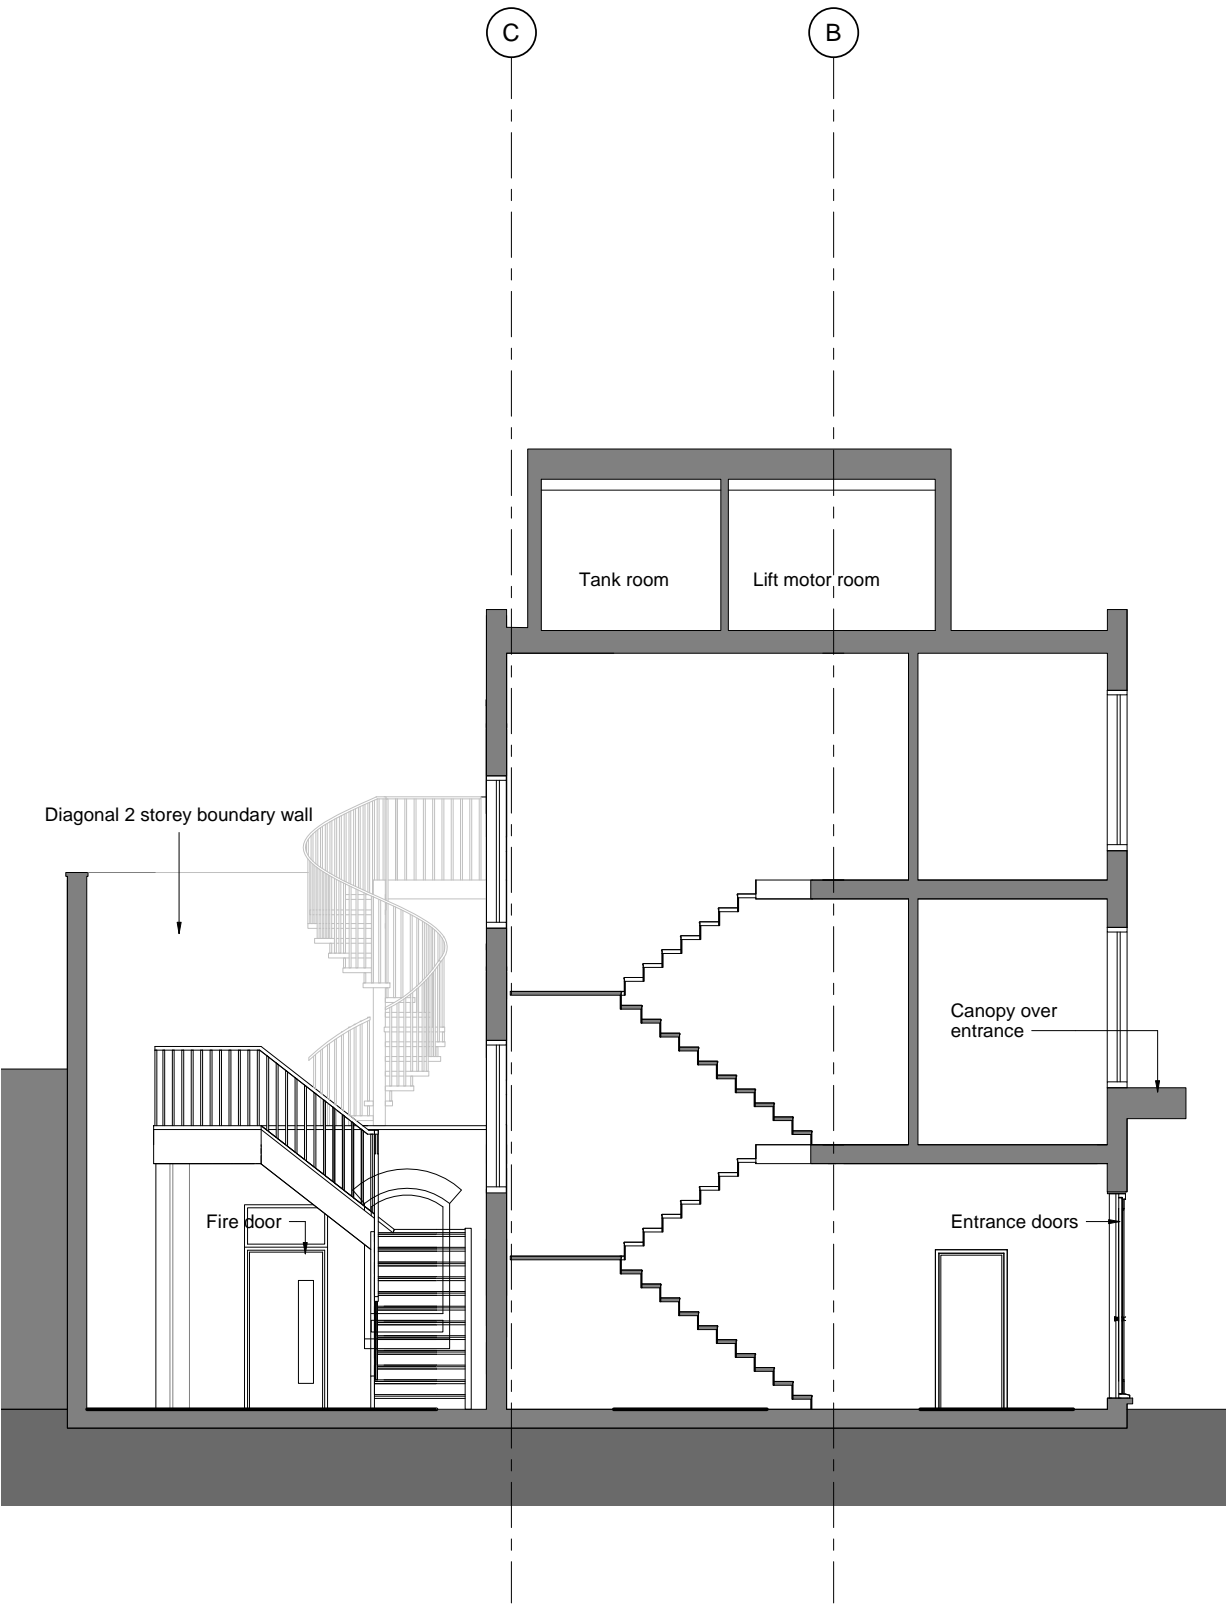

Diagonal 2 storey boundary wall

Fire door

Entrance doors

Canopy over
entrance

Tank room

Lift motor room

Existing Section
1 : 50 @ A1 _ 1:100 @ A3



VISUAL SCALE 1:50 @ A1

PLANNING

Osel architecture

PROJECT:
171-173 Gray's Inn Road

CLIENT:
Domus Developments Ltd

DRAWING:
Existing Section 1

DRAWING No:
E18-024/EXS001

REV:
A

SCALE: 1 : 50 @ A1

DRAWN: ZK Date 29/05/19

CHECKED: - Date 29/05/19