

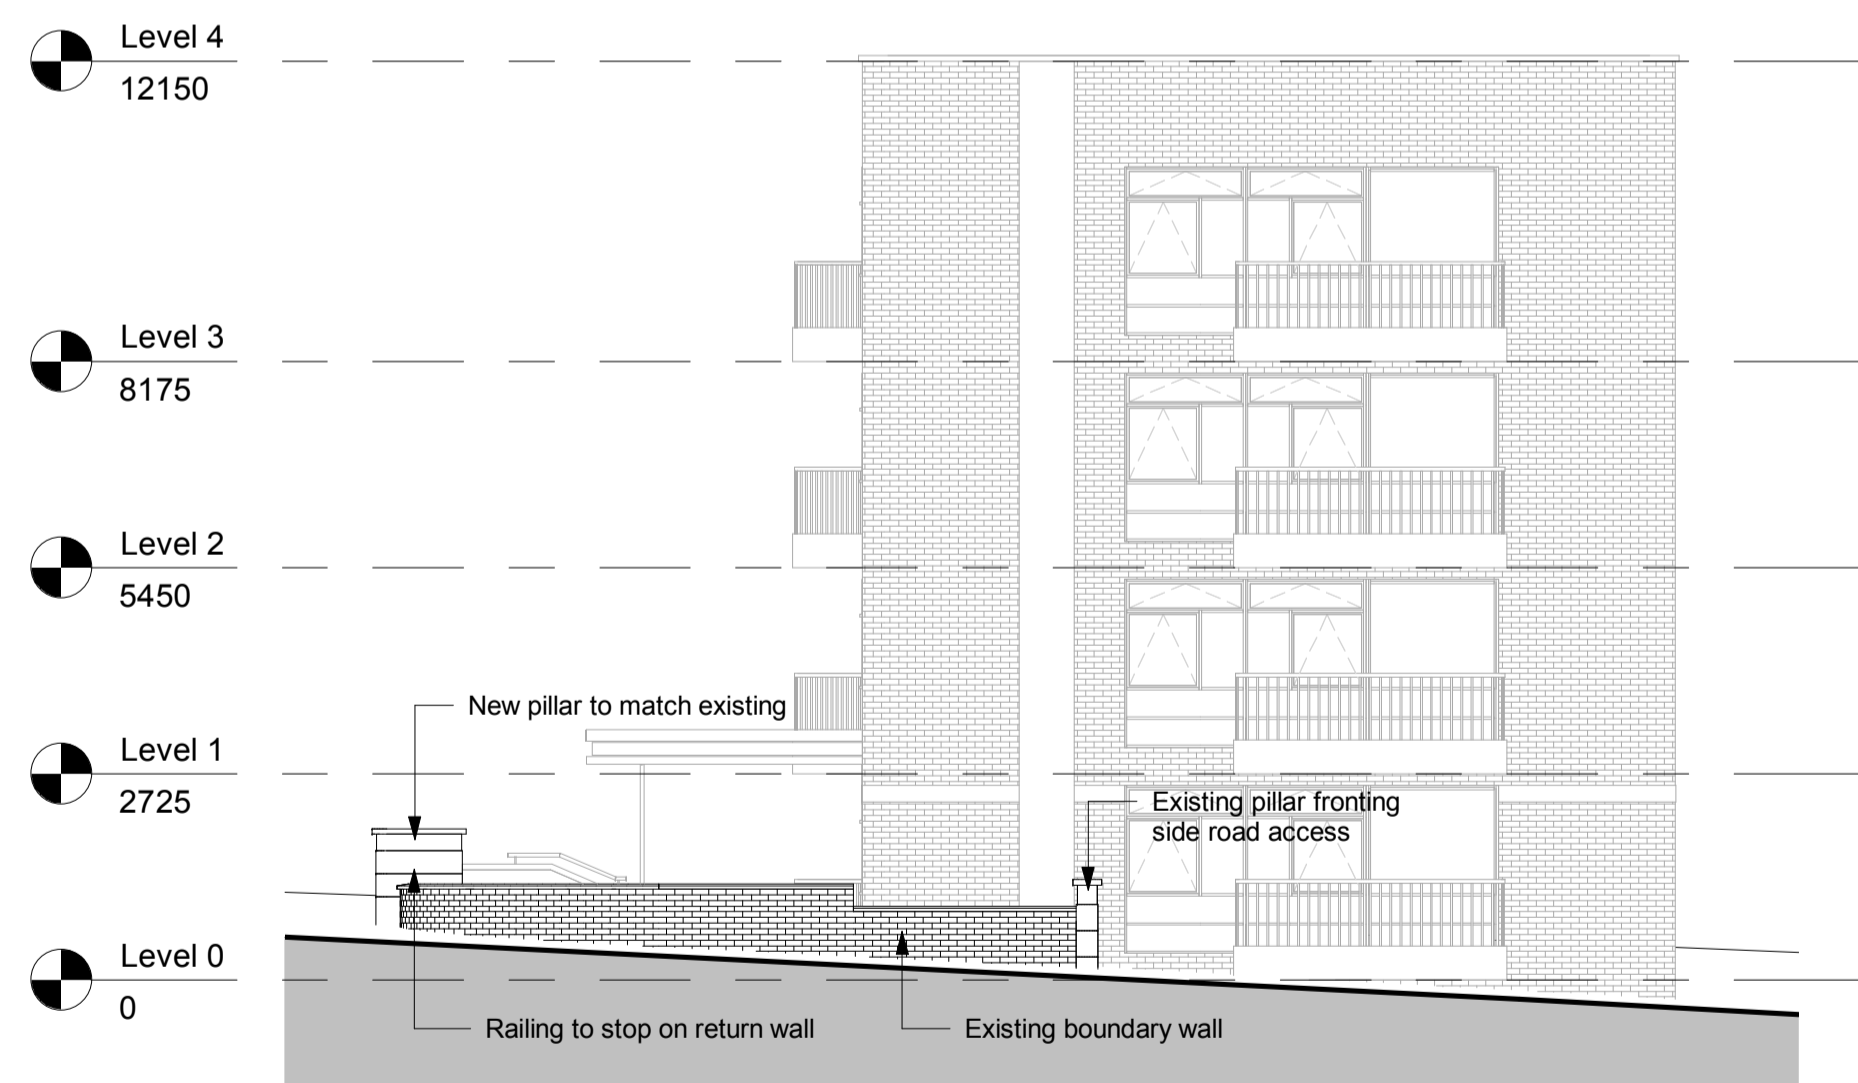



1 Front (West) Elevation - Proposed
1 : 100

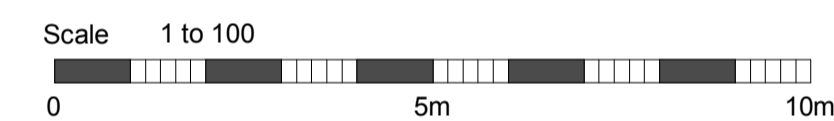

2 Side (South) Elevation - Proposed
1 : 100

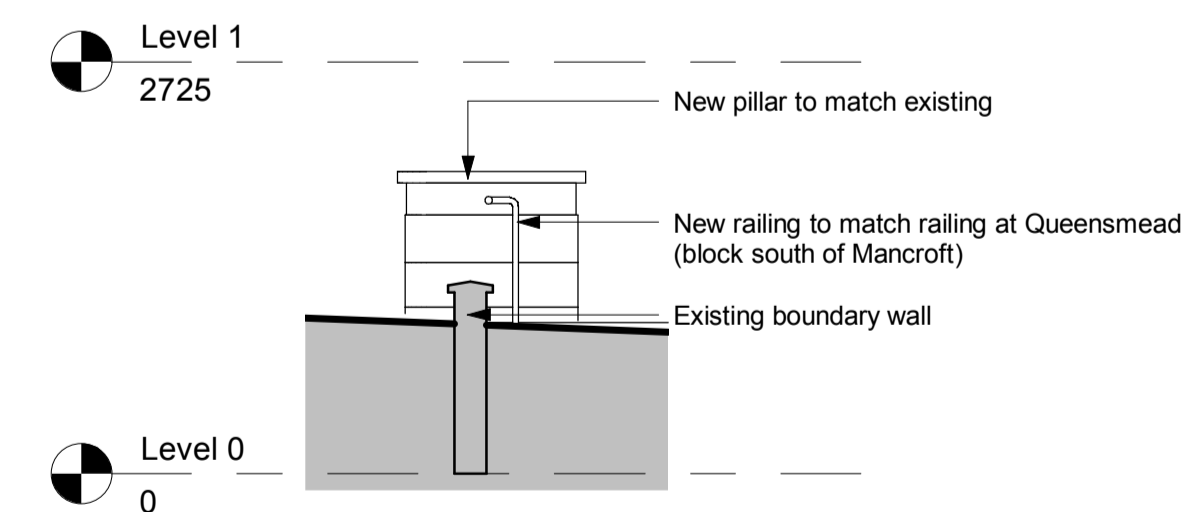

3 Section 1
1 : 50

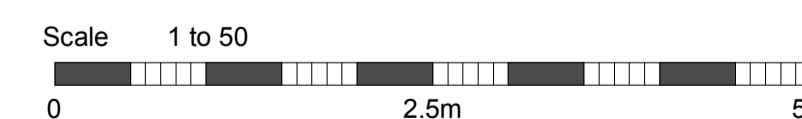

Blakeney Leigh Limited
Chartered Surveyors

Tel: 020 8777 7700 Fax: 020 8777 7600
Email: Nikye@BlakeneyLeigh.co.uk

Client
Kinleigh Folkard Hayward

Property
**1-8 Mancroft Court
St. Johns Wood Park
London NW8 6QU**

Project
Front Railings

Drawing Title
**Proposed Front and Side
Elevations**

Drawn N Tujjak	Date Jun 2019
--------------------------	-------------------------

Scale @ A1 As indicated	Drawing No. KFH229/02
-----------------------------------	---------------------------------

Checked By NG	Revision No.
-------------------------	--------------