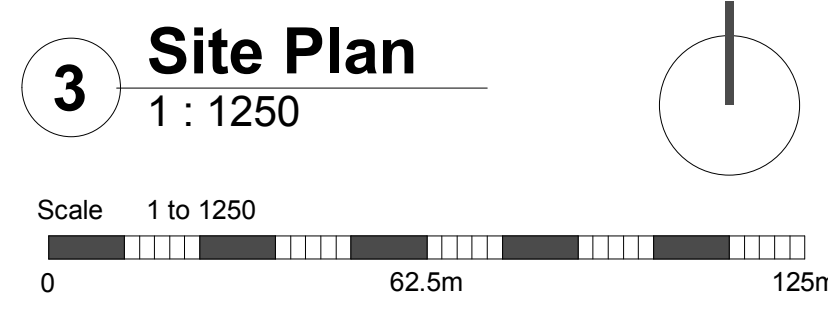
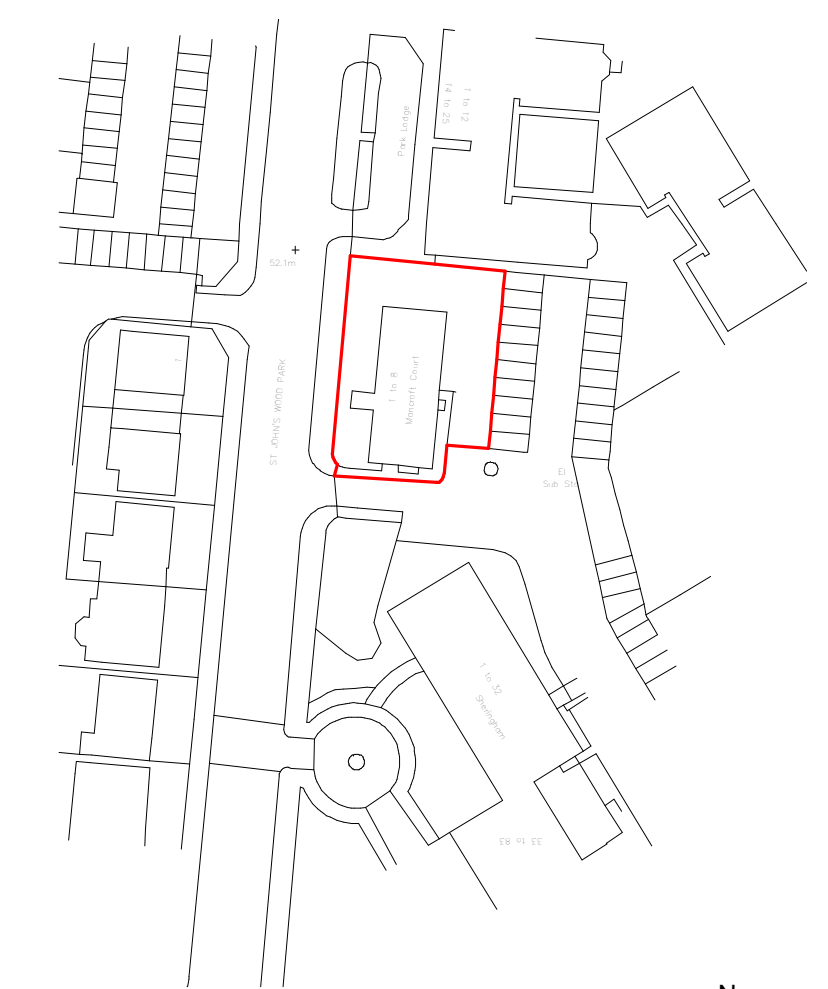
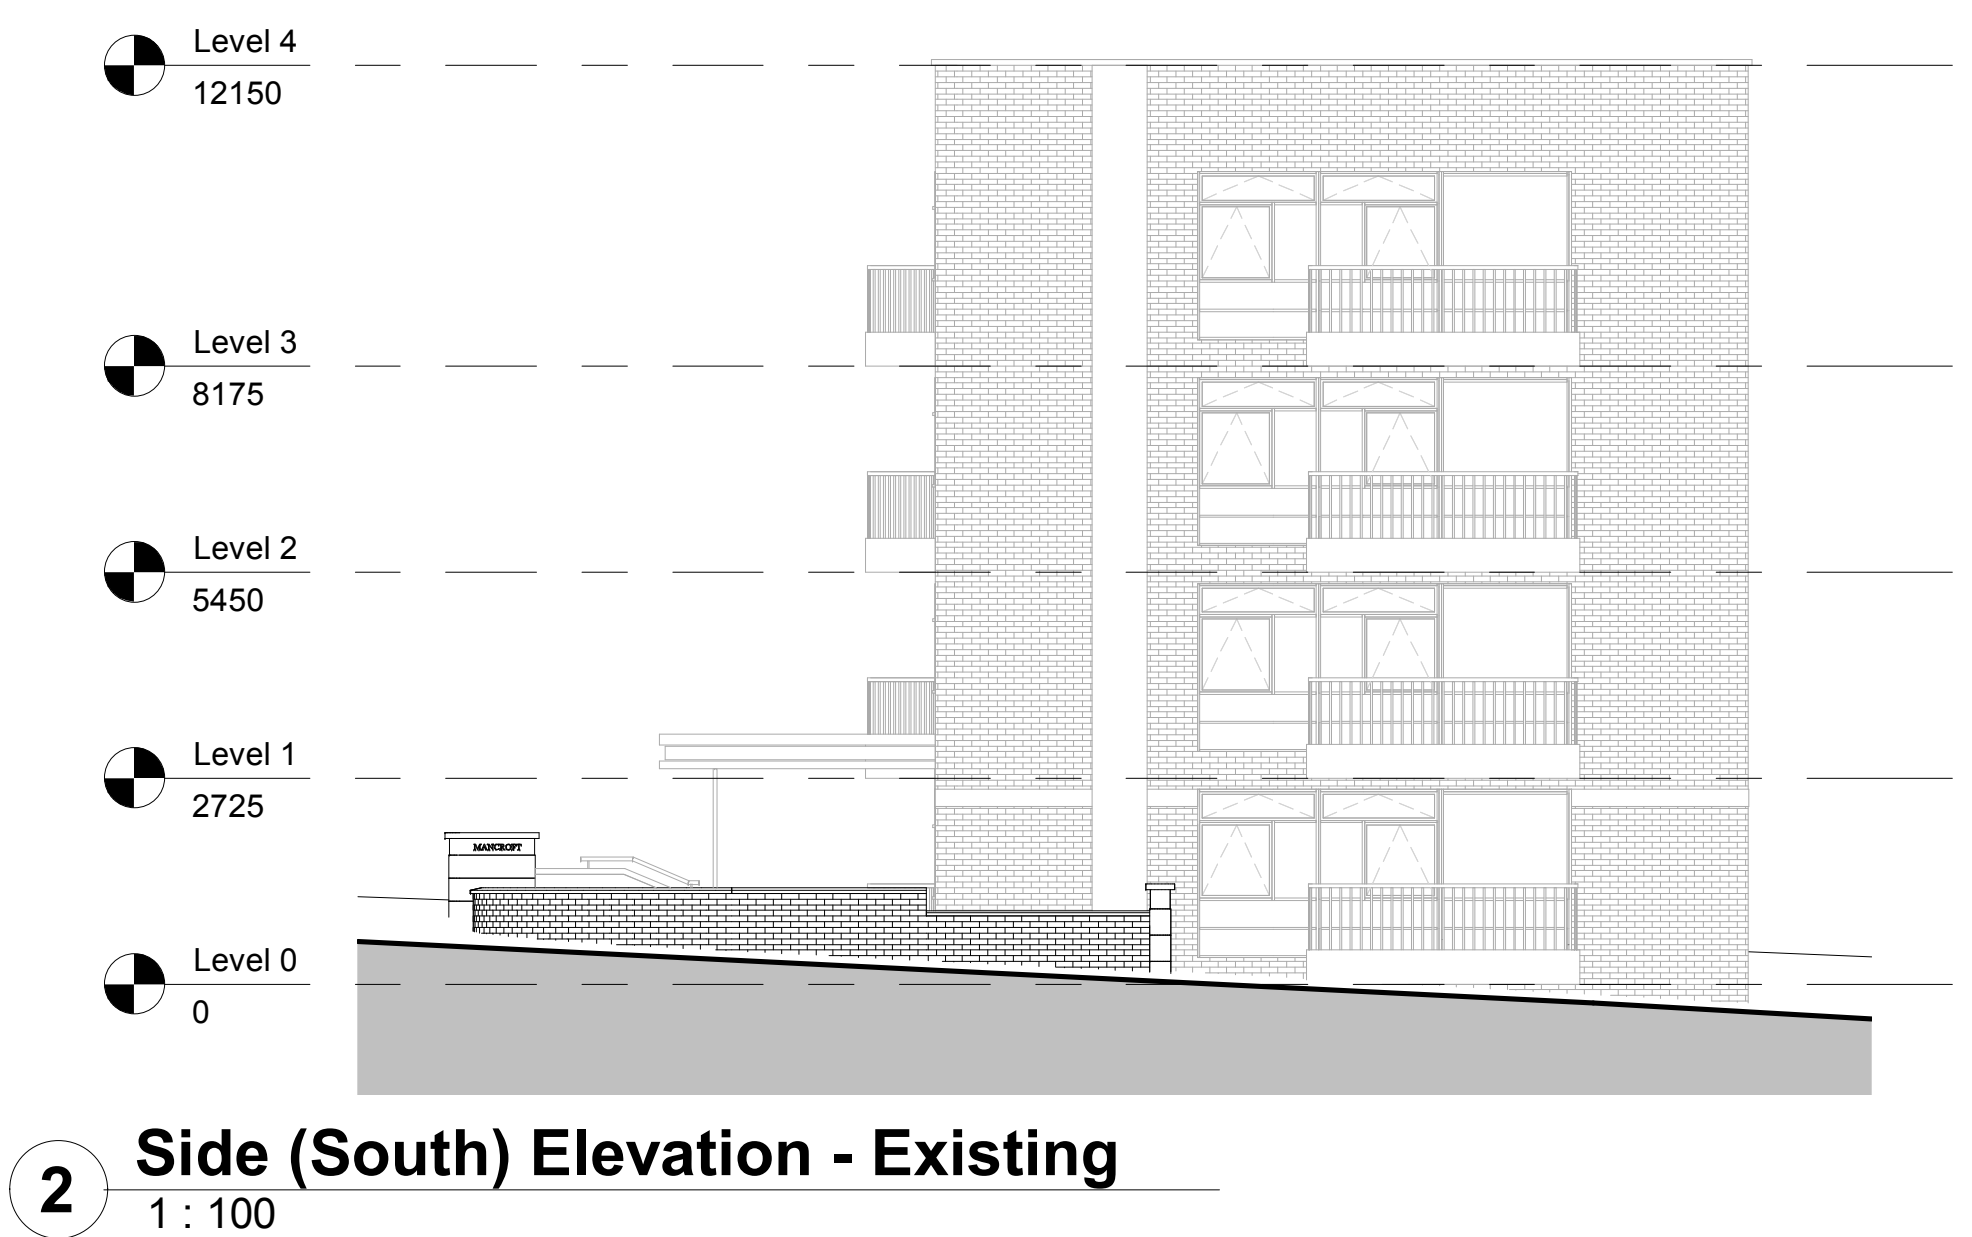
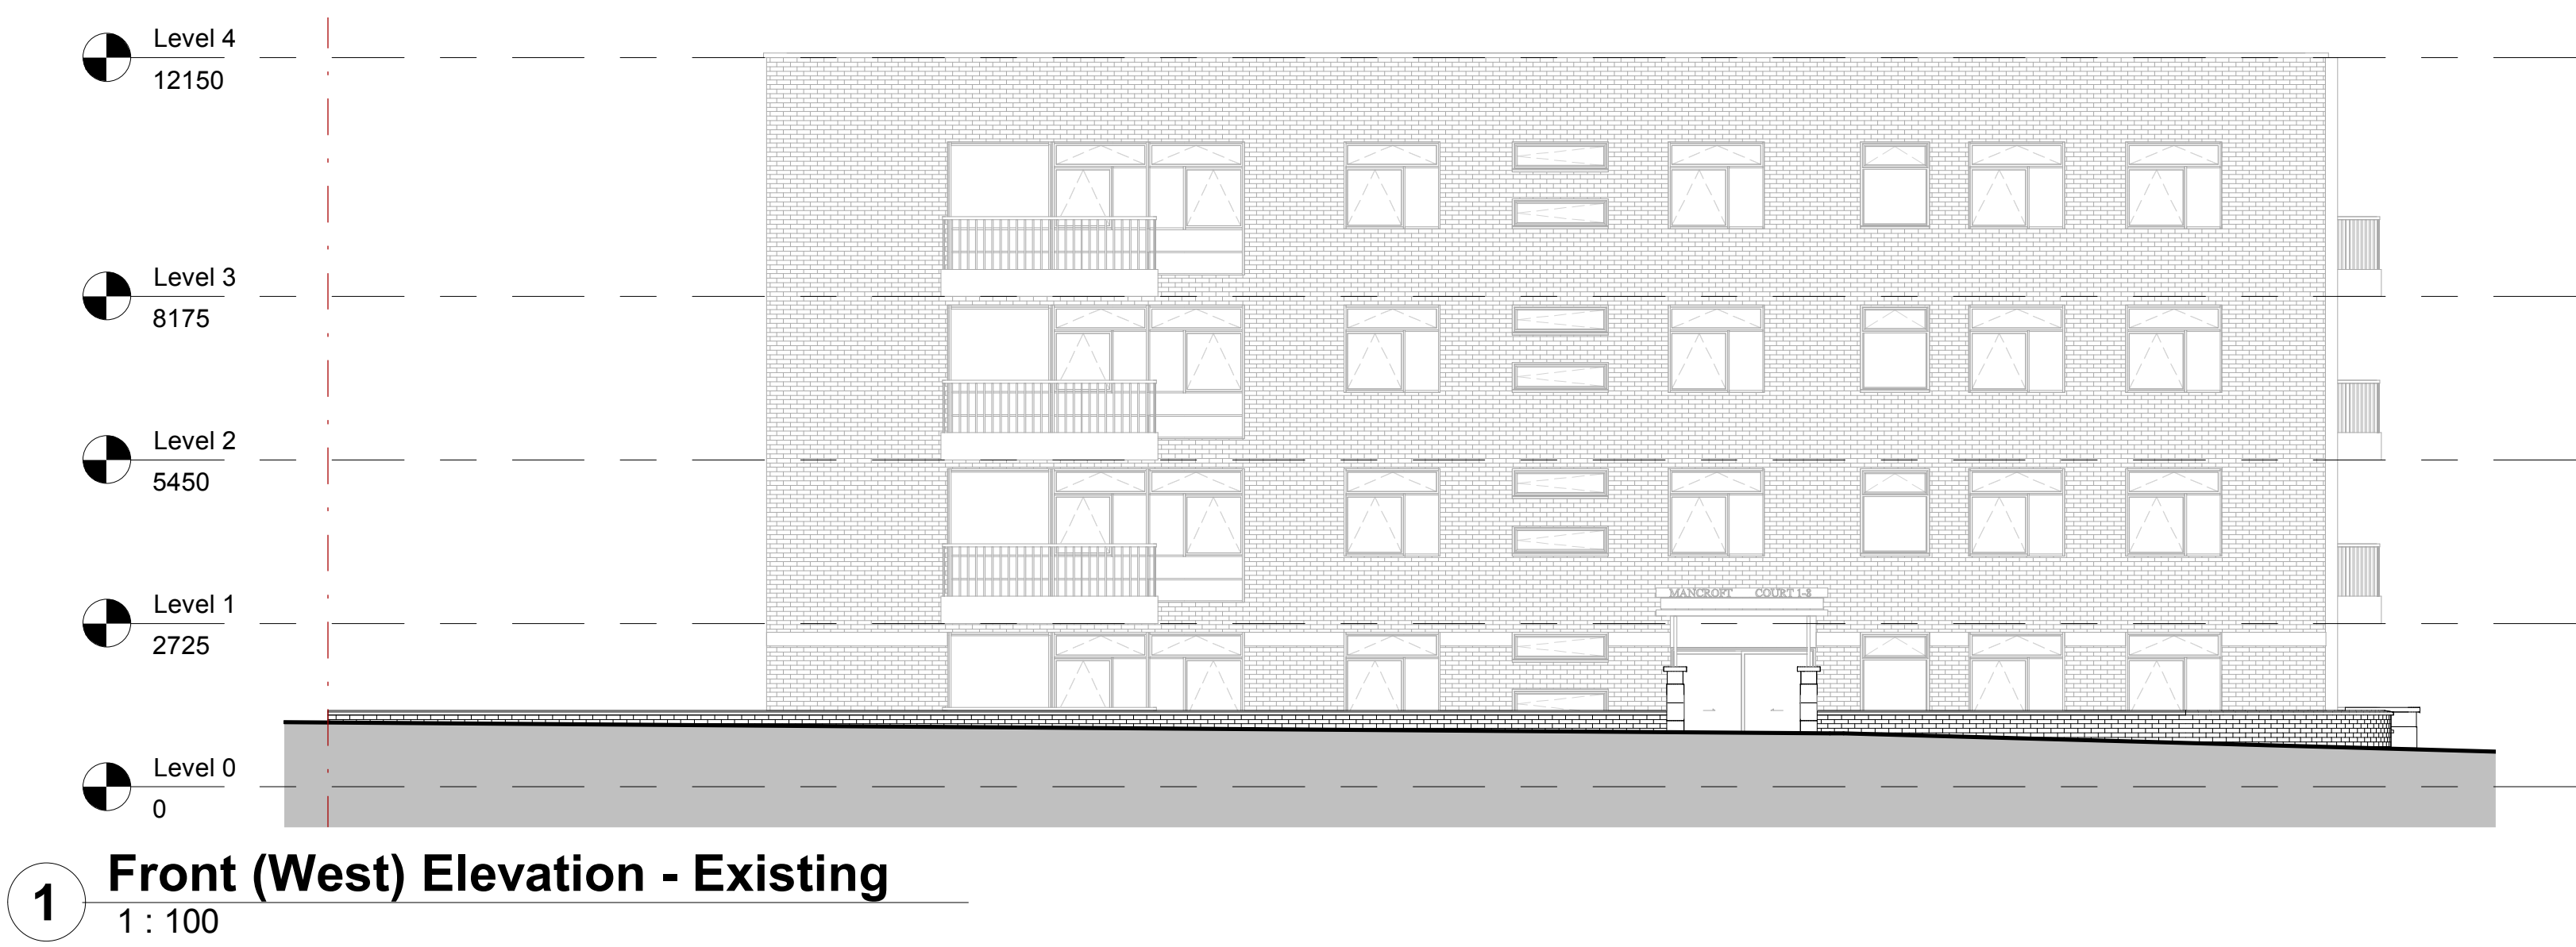


Blakeney Leigh Limited
Chartered Surveyors

Tel: 020 8777 7700 Fax: 020 8777 7600
Email: Nikye@BlakeneyLeigh.co.uk

Client
Kinleigh Folkard Hayward

Property
**1-8 Mancroft Court
St. Johns Wood Park
London NW8 6QU**

Project
Front Railings

Drawing Title
**Existing Front and Side
Elevations**

Drawn N Tuljak	Date Jun 2019
Scale @ A1 As indicated	Drawing No. KFH229/01
Checked By NG	Revision No.