




OS Map

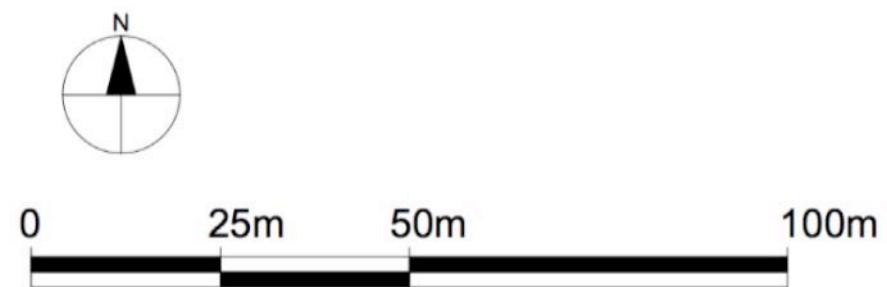



Ground Floor
Lower Ground Floor



Ground Floor
Lower Ground Floor

EXISTING ELEVATION

1 : 100 on A4

FLAT 1, 9 CARLINGFORD ROAD


REVISIONS		
	MM/DD/YY	REMARKS
1	--/--/--	...
2	13 /06 /2019	003
3	20 /06 /2019	004
4	--/--/--	...
5	--/--/--	...

01

A



Ground Floor
Lower Ground Floor

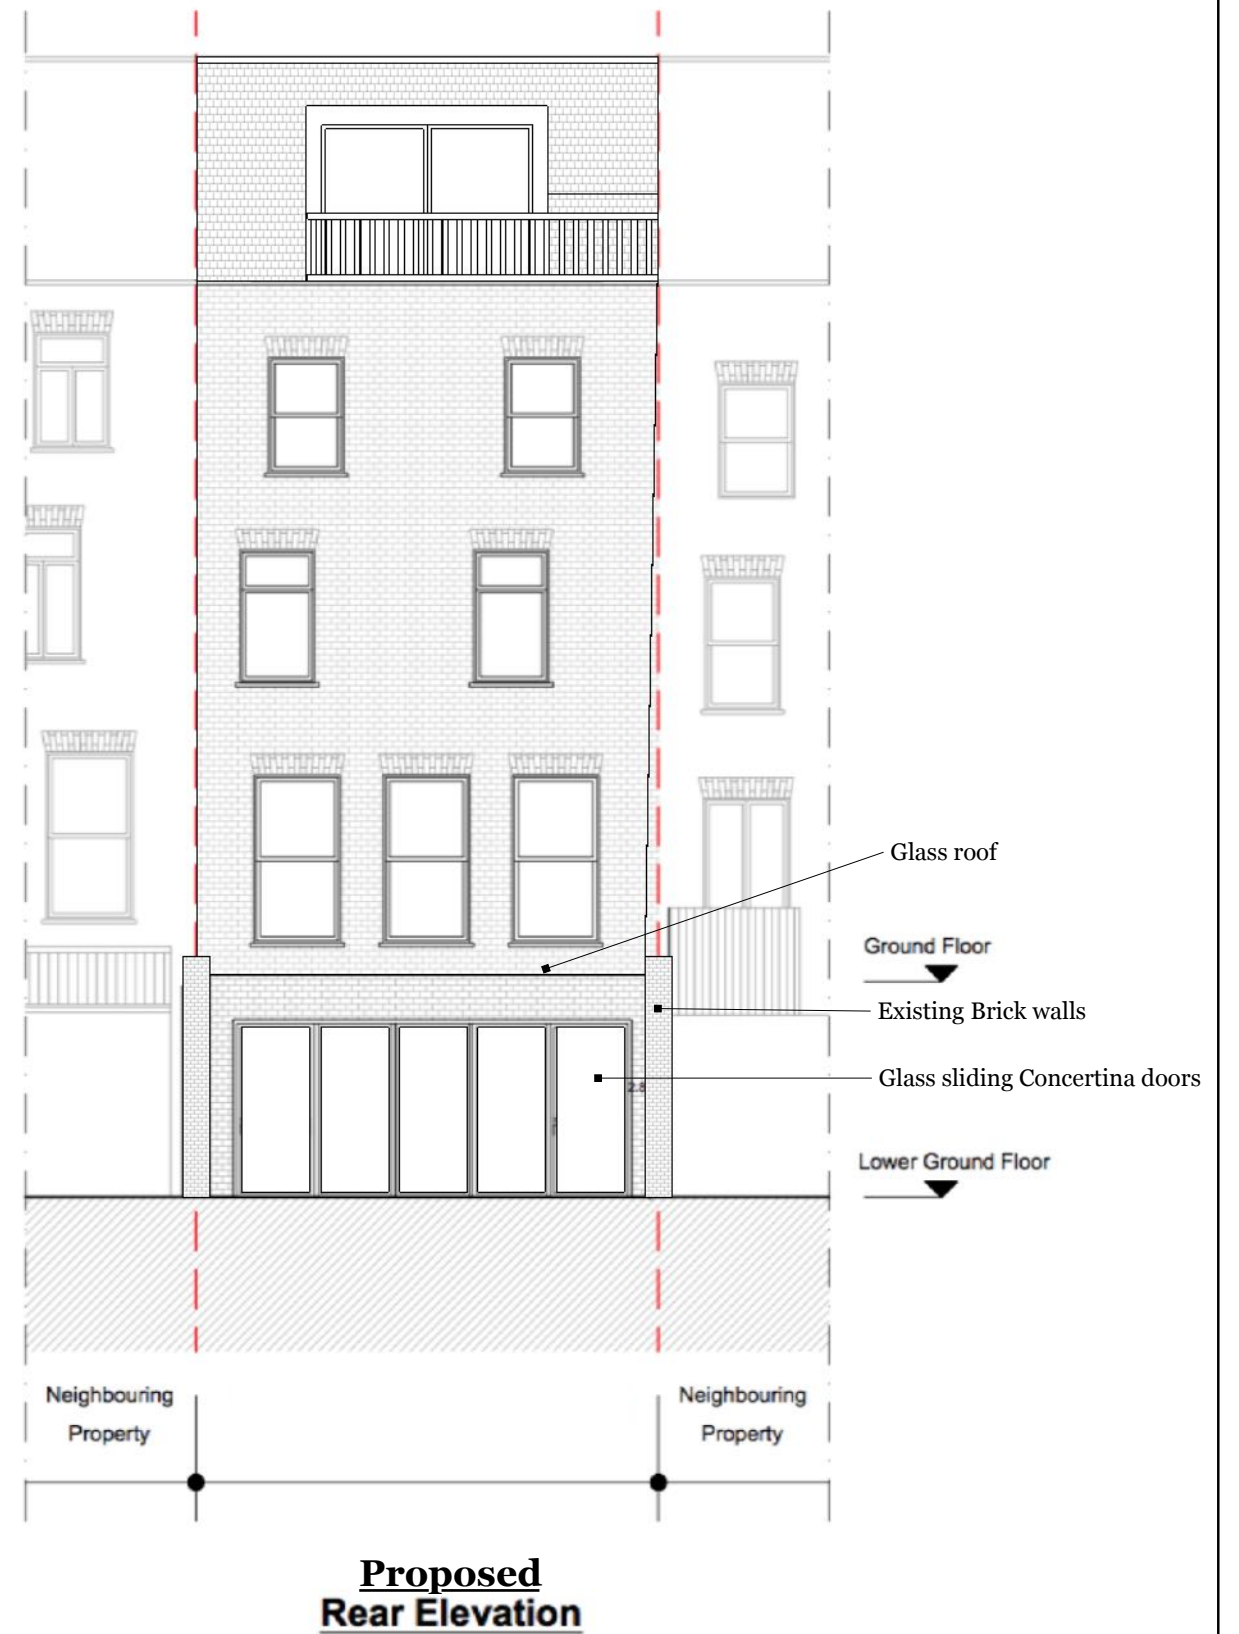

Glass roof
Existing Brick walls
Glass sliding Concertina doors
Ground Floor
Lower Ground Floor

PROPOSED ELEVATIONS

1 : 100 on A4


FLAT 1, 9 CARLINGFORD ROAD

REVISIONS


	MM/DD/YY	REMARKS
1	--/--/--	...
2	13 /06 /2019	003
3	20 /06 /2019	004
4	--/--/--	...
5	--/--/--	...

02


A

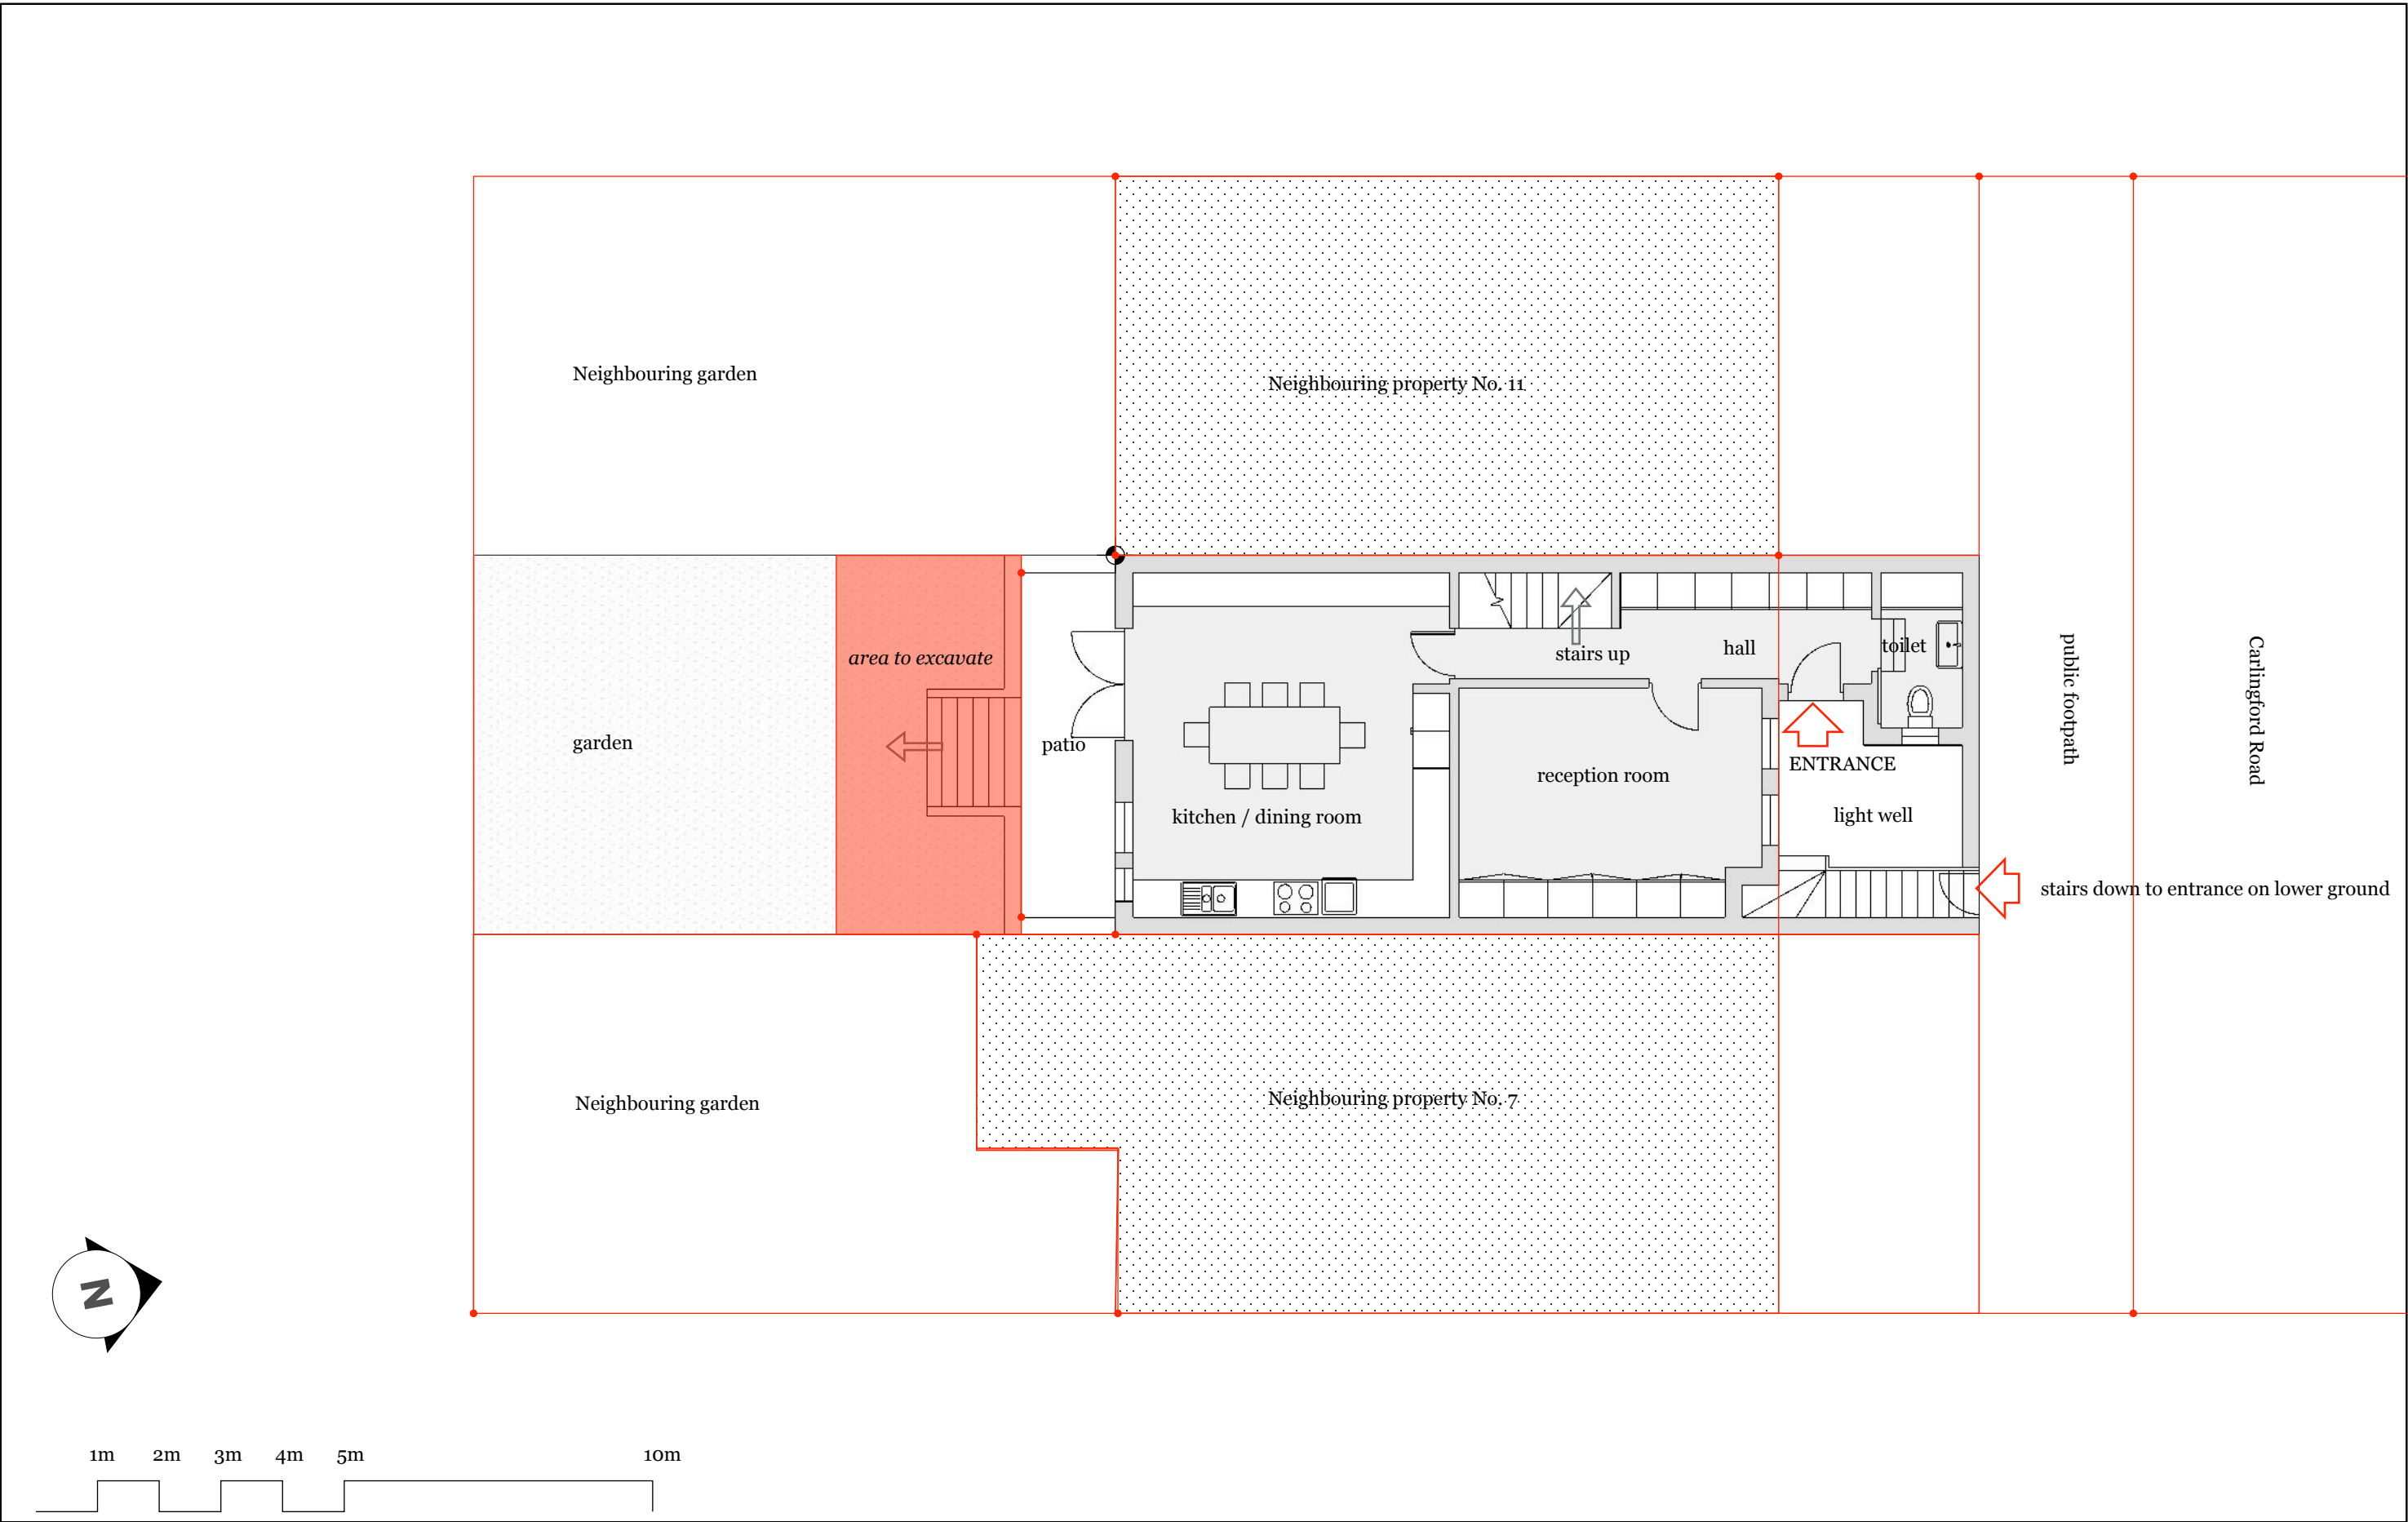


EXISTING LOWER GROUND	1 : 100 on A4	REVISIONS		A 03
		MM/DD/YY	REMARKS	
	FLAT 1, 9 CARLINGFORD ROAD	1	___/___/___	
		2	13 /06 /2019 003	
		3	20 /06 /2019 004	
		4	___/___/___	
		5	___/___/___	

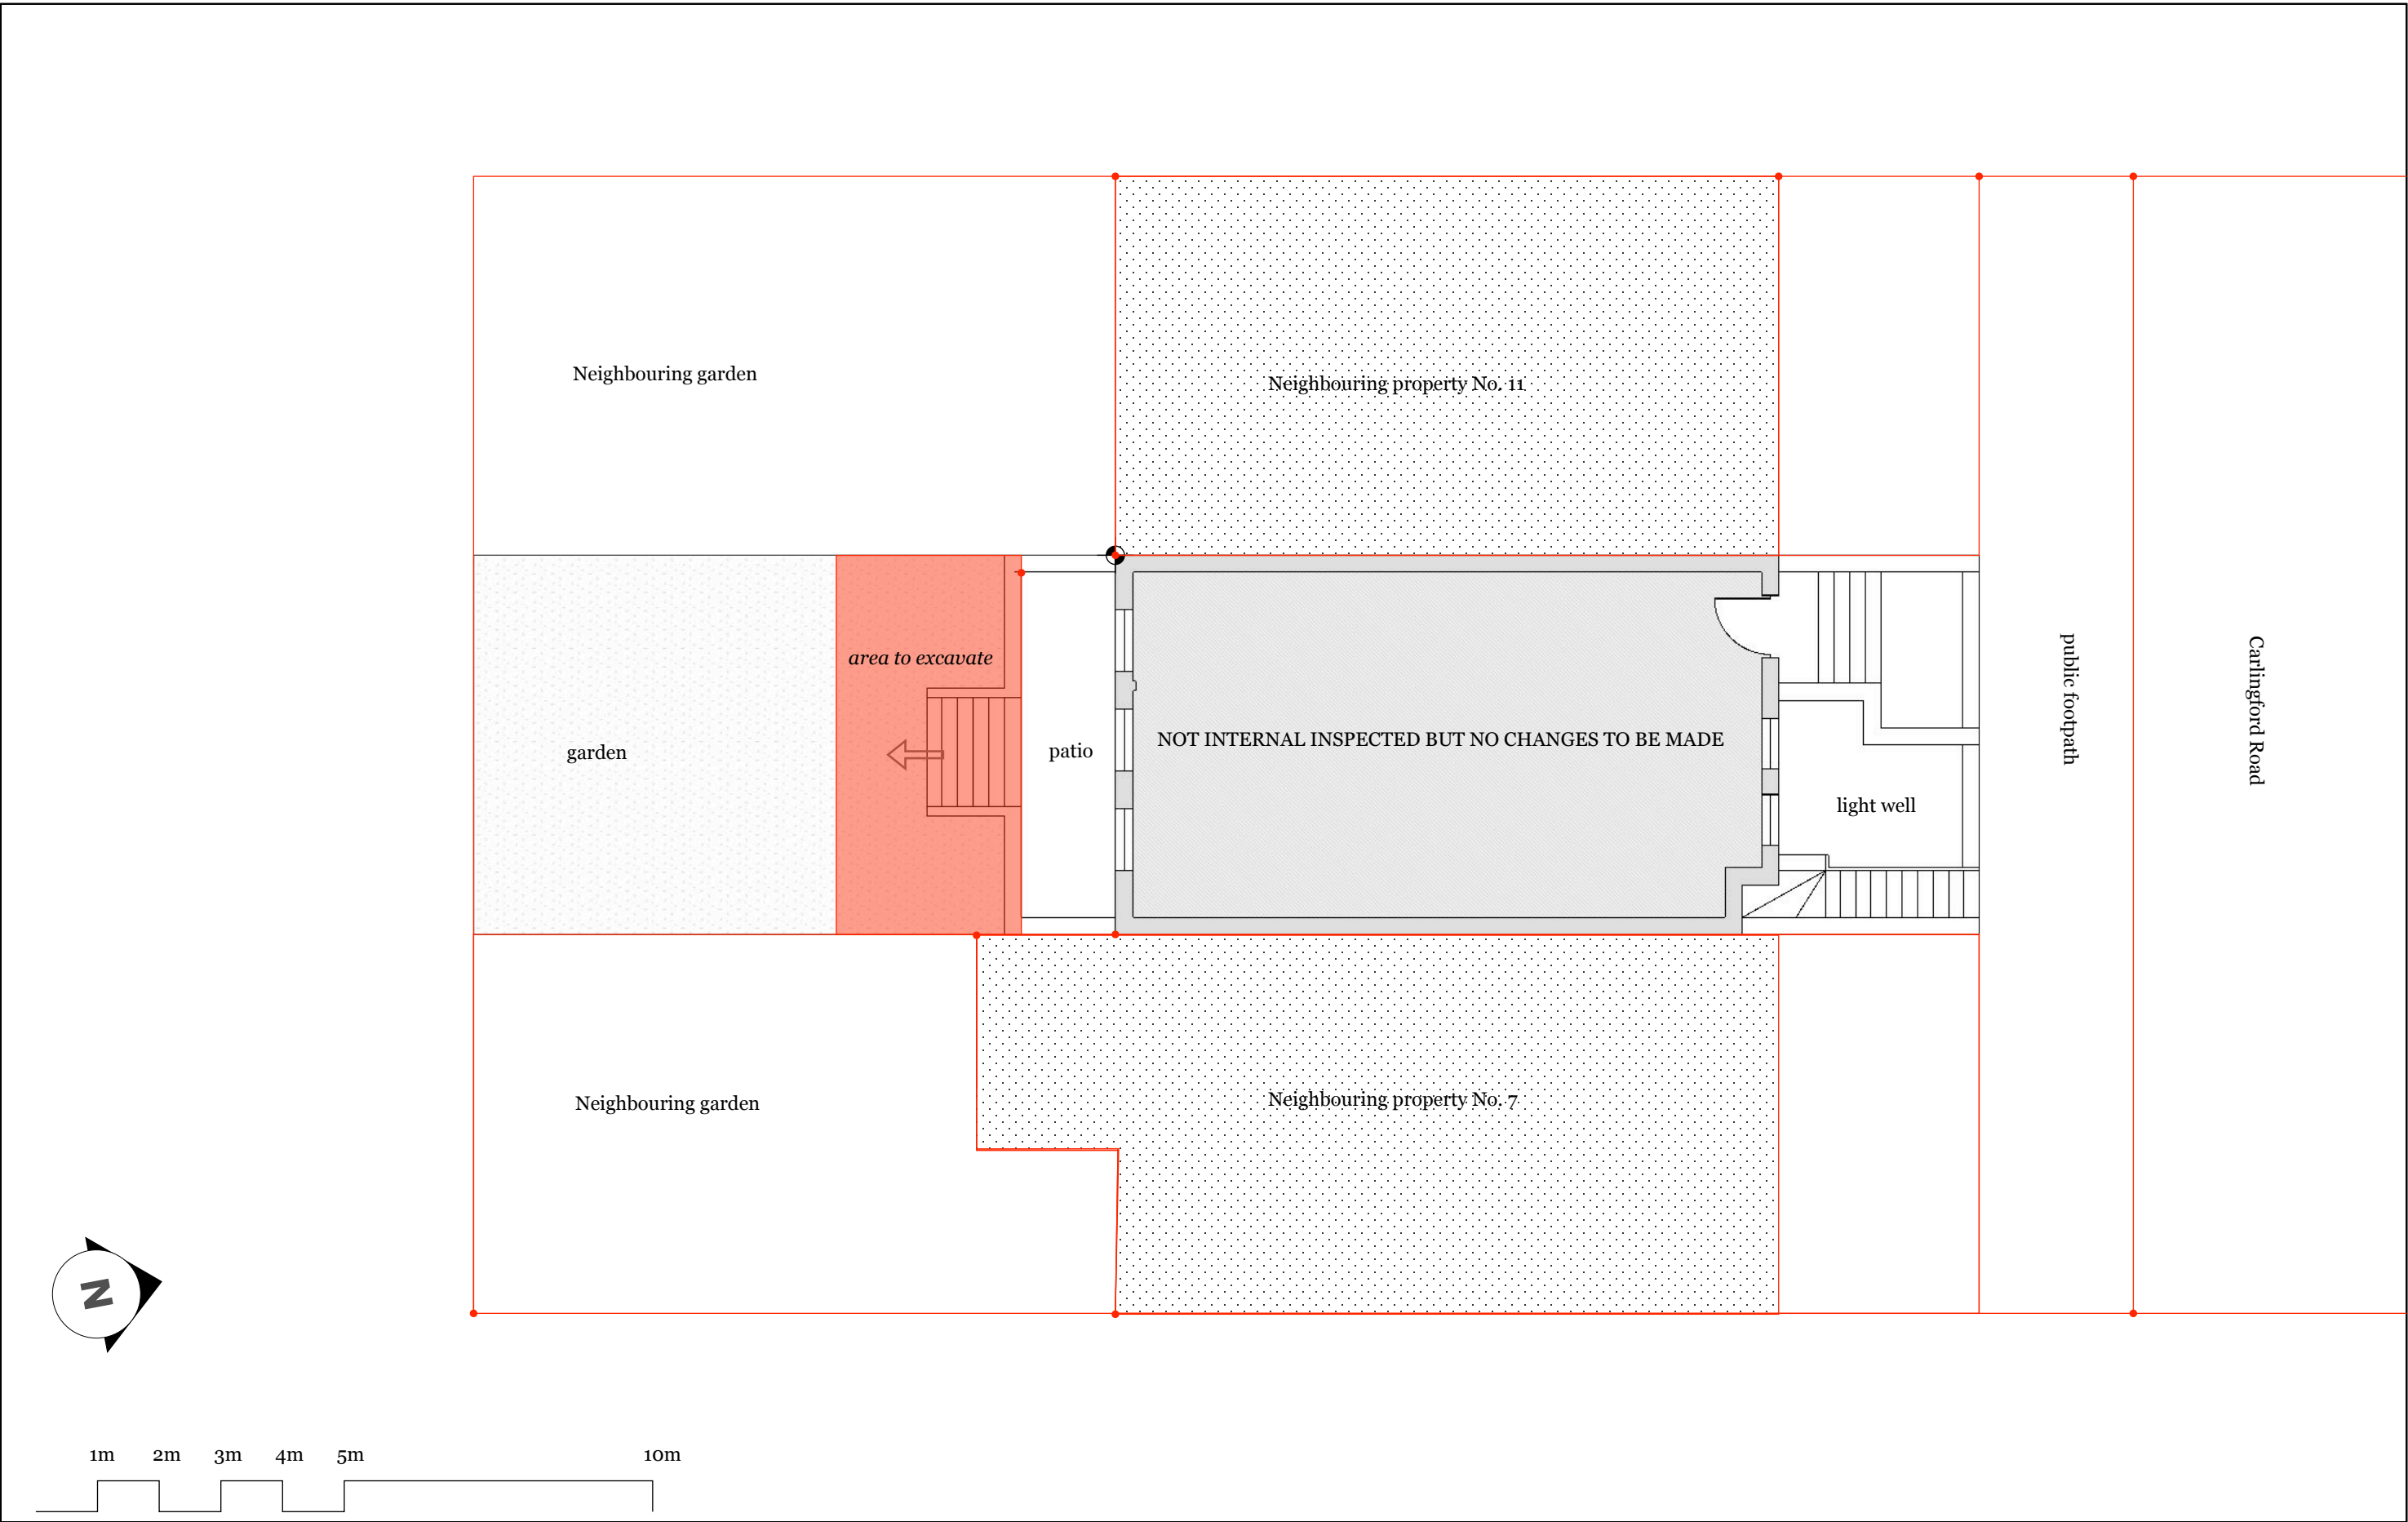


EXISTING GROUND FLOOR	1 : 100 on A4	REVISIONS	
		MM/DD/YY	REMARKS
	FLAT 1, 9 CARLINGFORD ROAD	1	__/__/__ ...
		2	13 /06 /2019 003
		3	20 /06 /2019 004
		4	__/__/__ ...
		5	__/__/__ ...

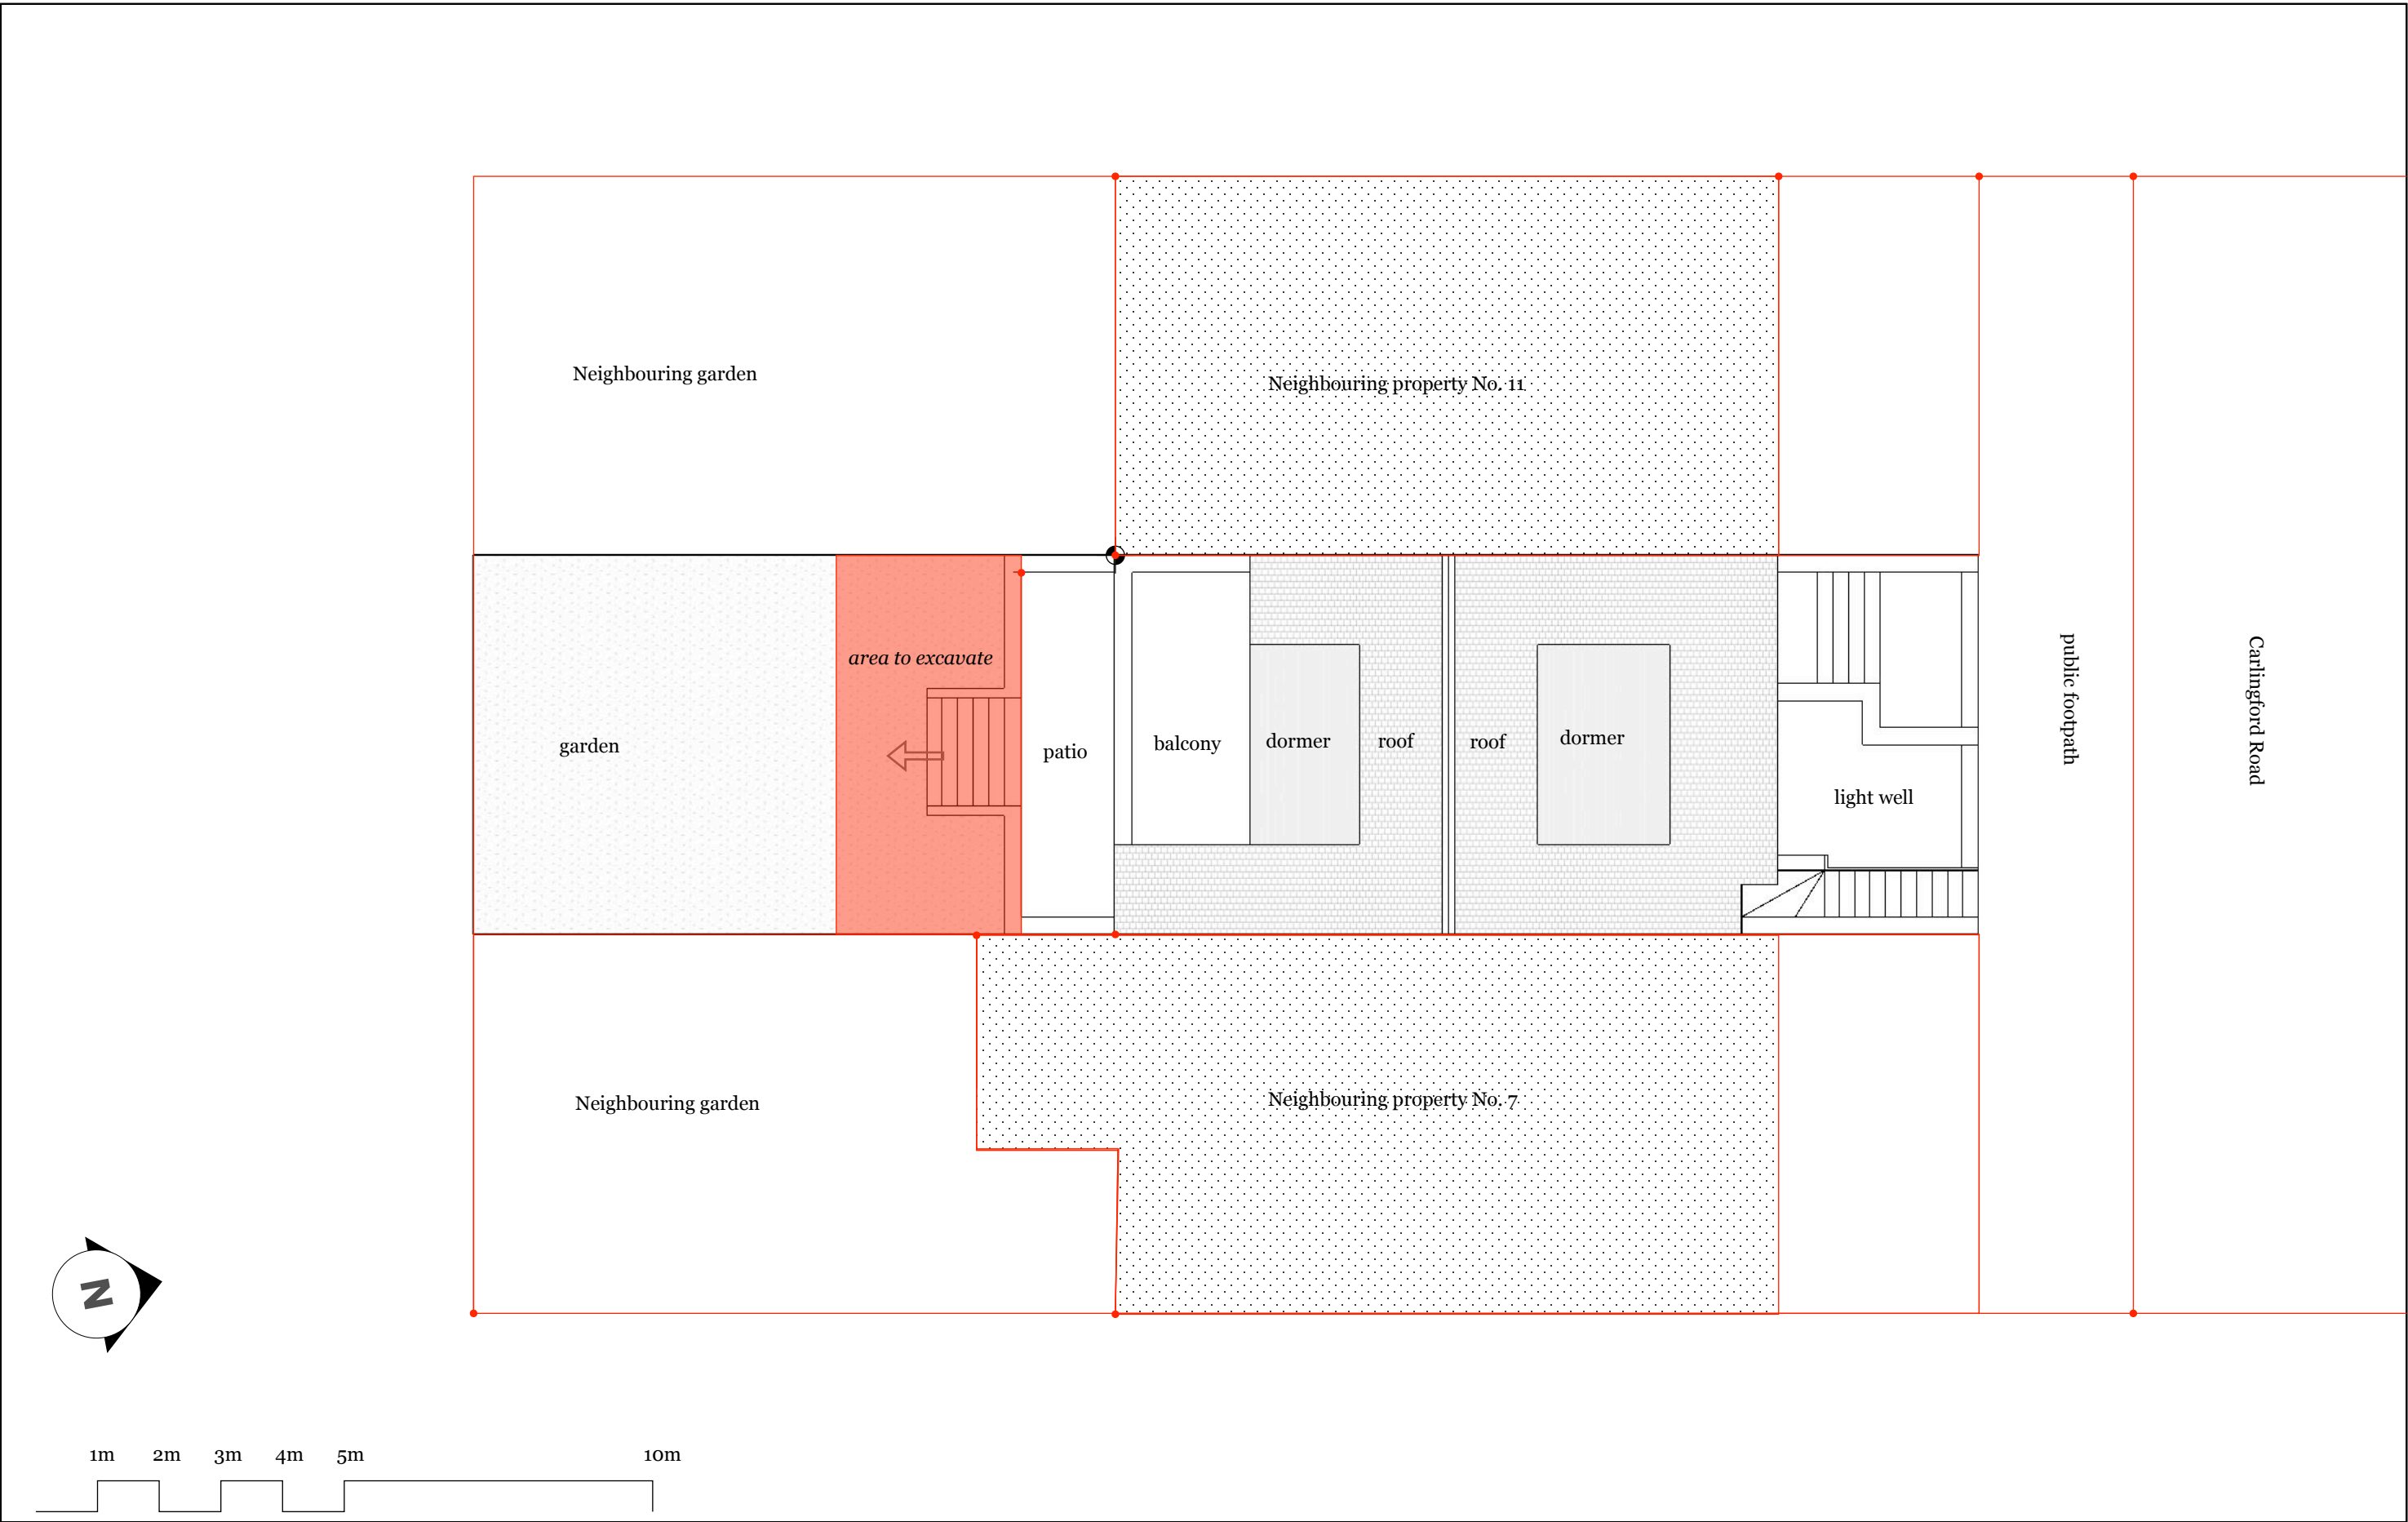


EXISTING ROOF PLAN	1 : 100 on A4	REVISIONS	
		MM/DD/YY	REMARKS
	FLAT 1, 9 CARLINGFORD ROAD	1	__/__/__ ...
		2	13 /06 /2019 003
		3	20 /06 /2019 004
		4	__/__/__ ...
		5	__/__/__ ...

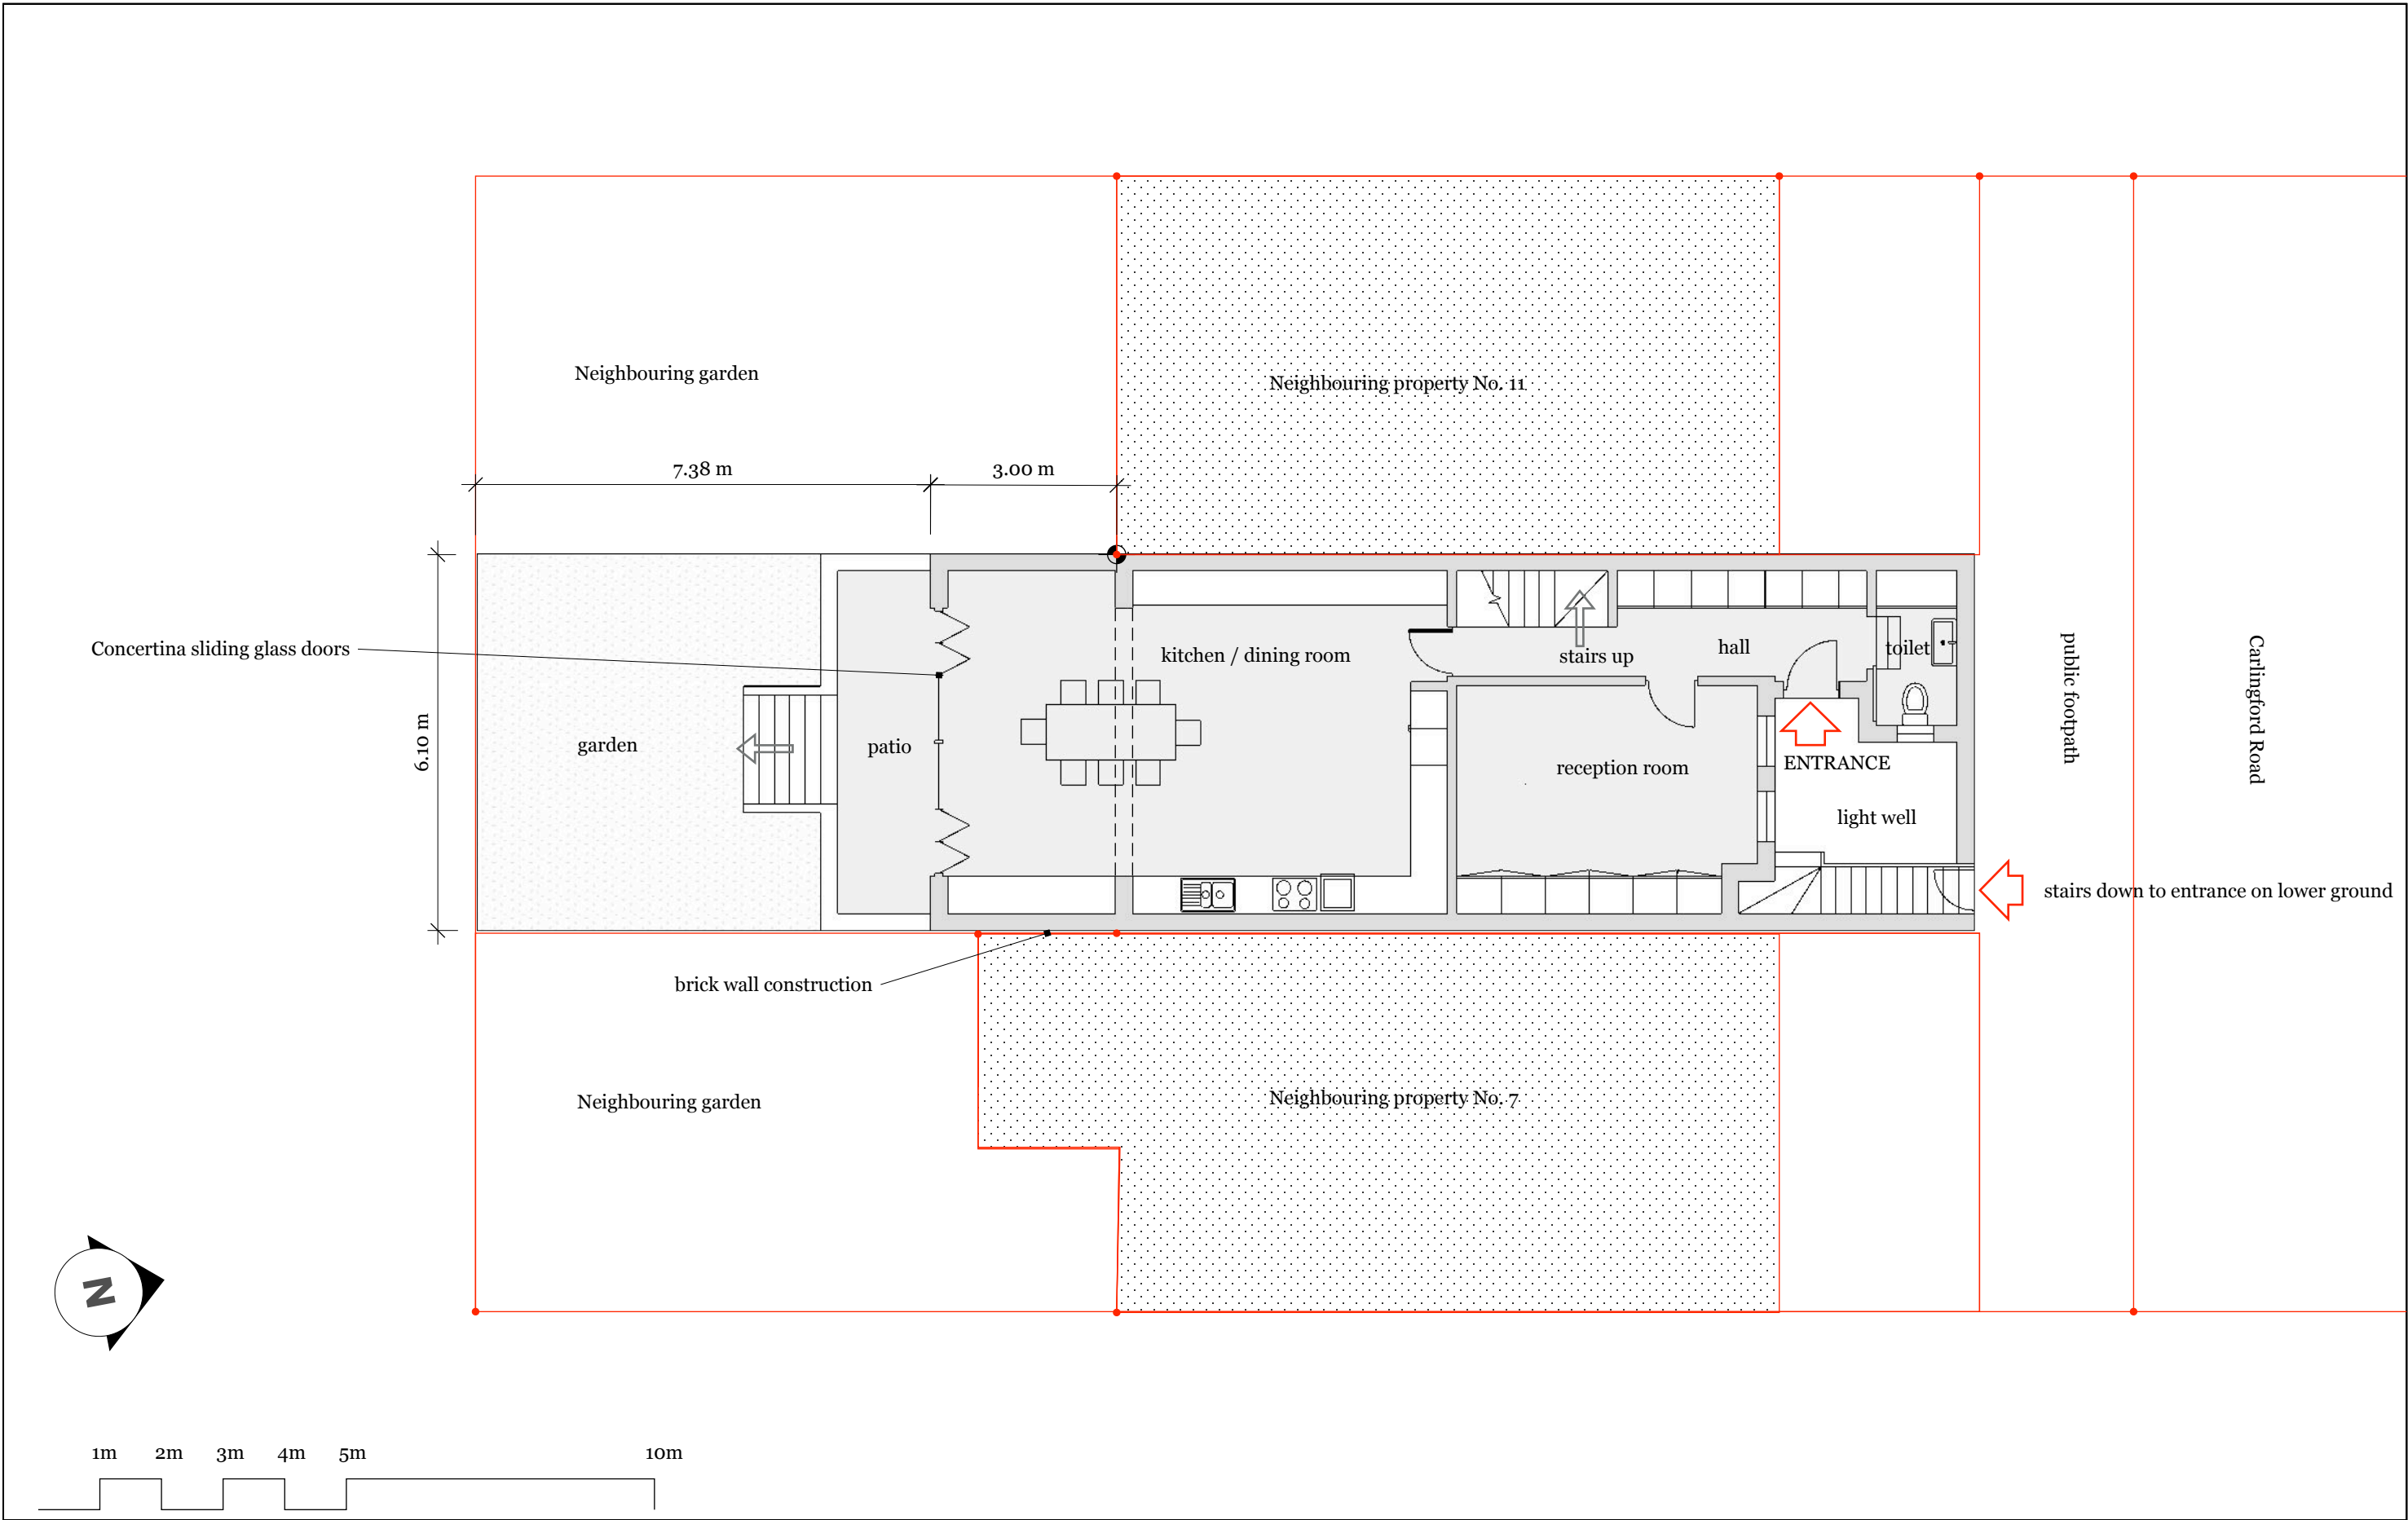


PROPOSED LOWER GROUND	1 : 100 on A4	REVISIONS	
		MM/DD/YY	REMARKS
	FLAT 1, 9 CARLINGFORD ROAD	1	__/__/__ ...
		2	13 /06 /2019 003
		3	20 /06 /2019 004
		4	__/__/__ ...
		5	__/__/__ ...

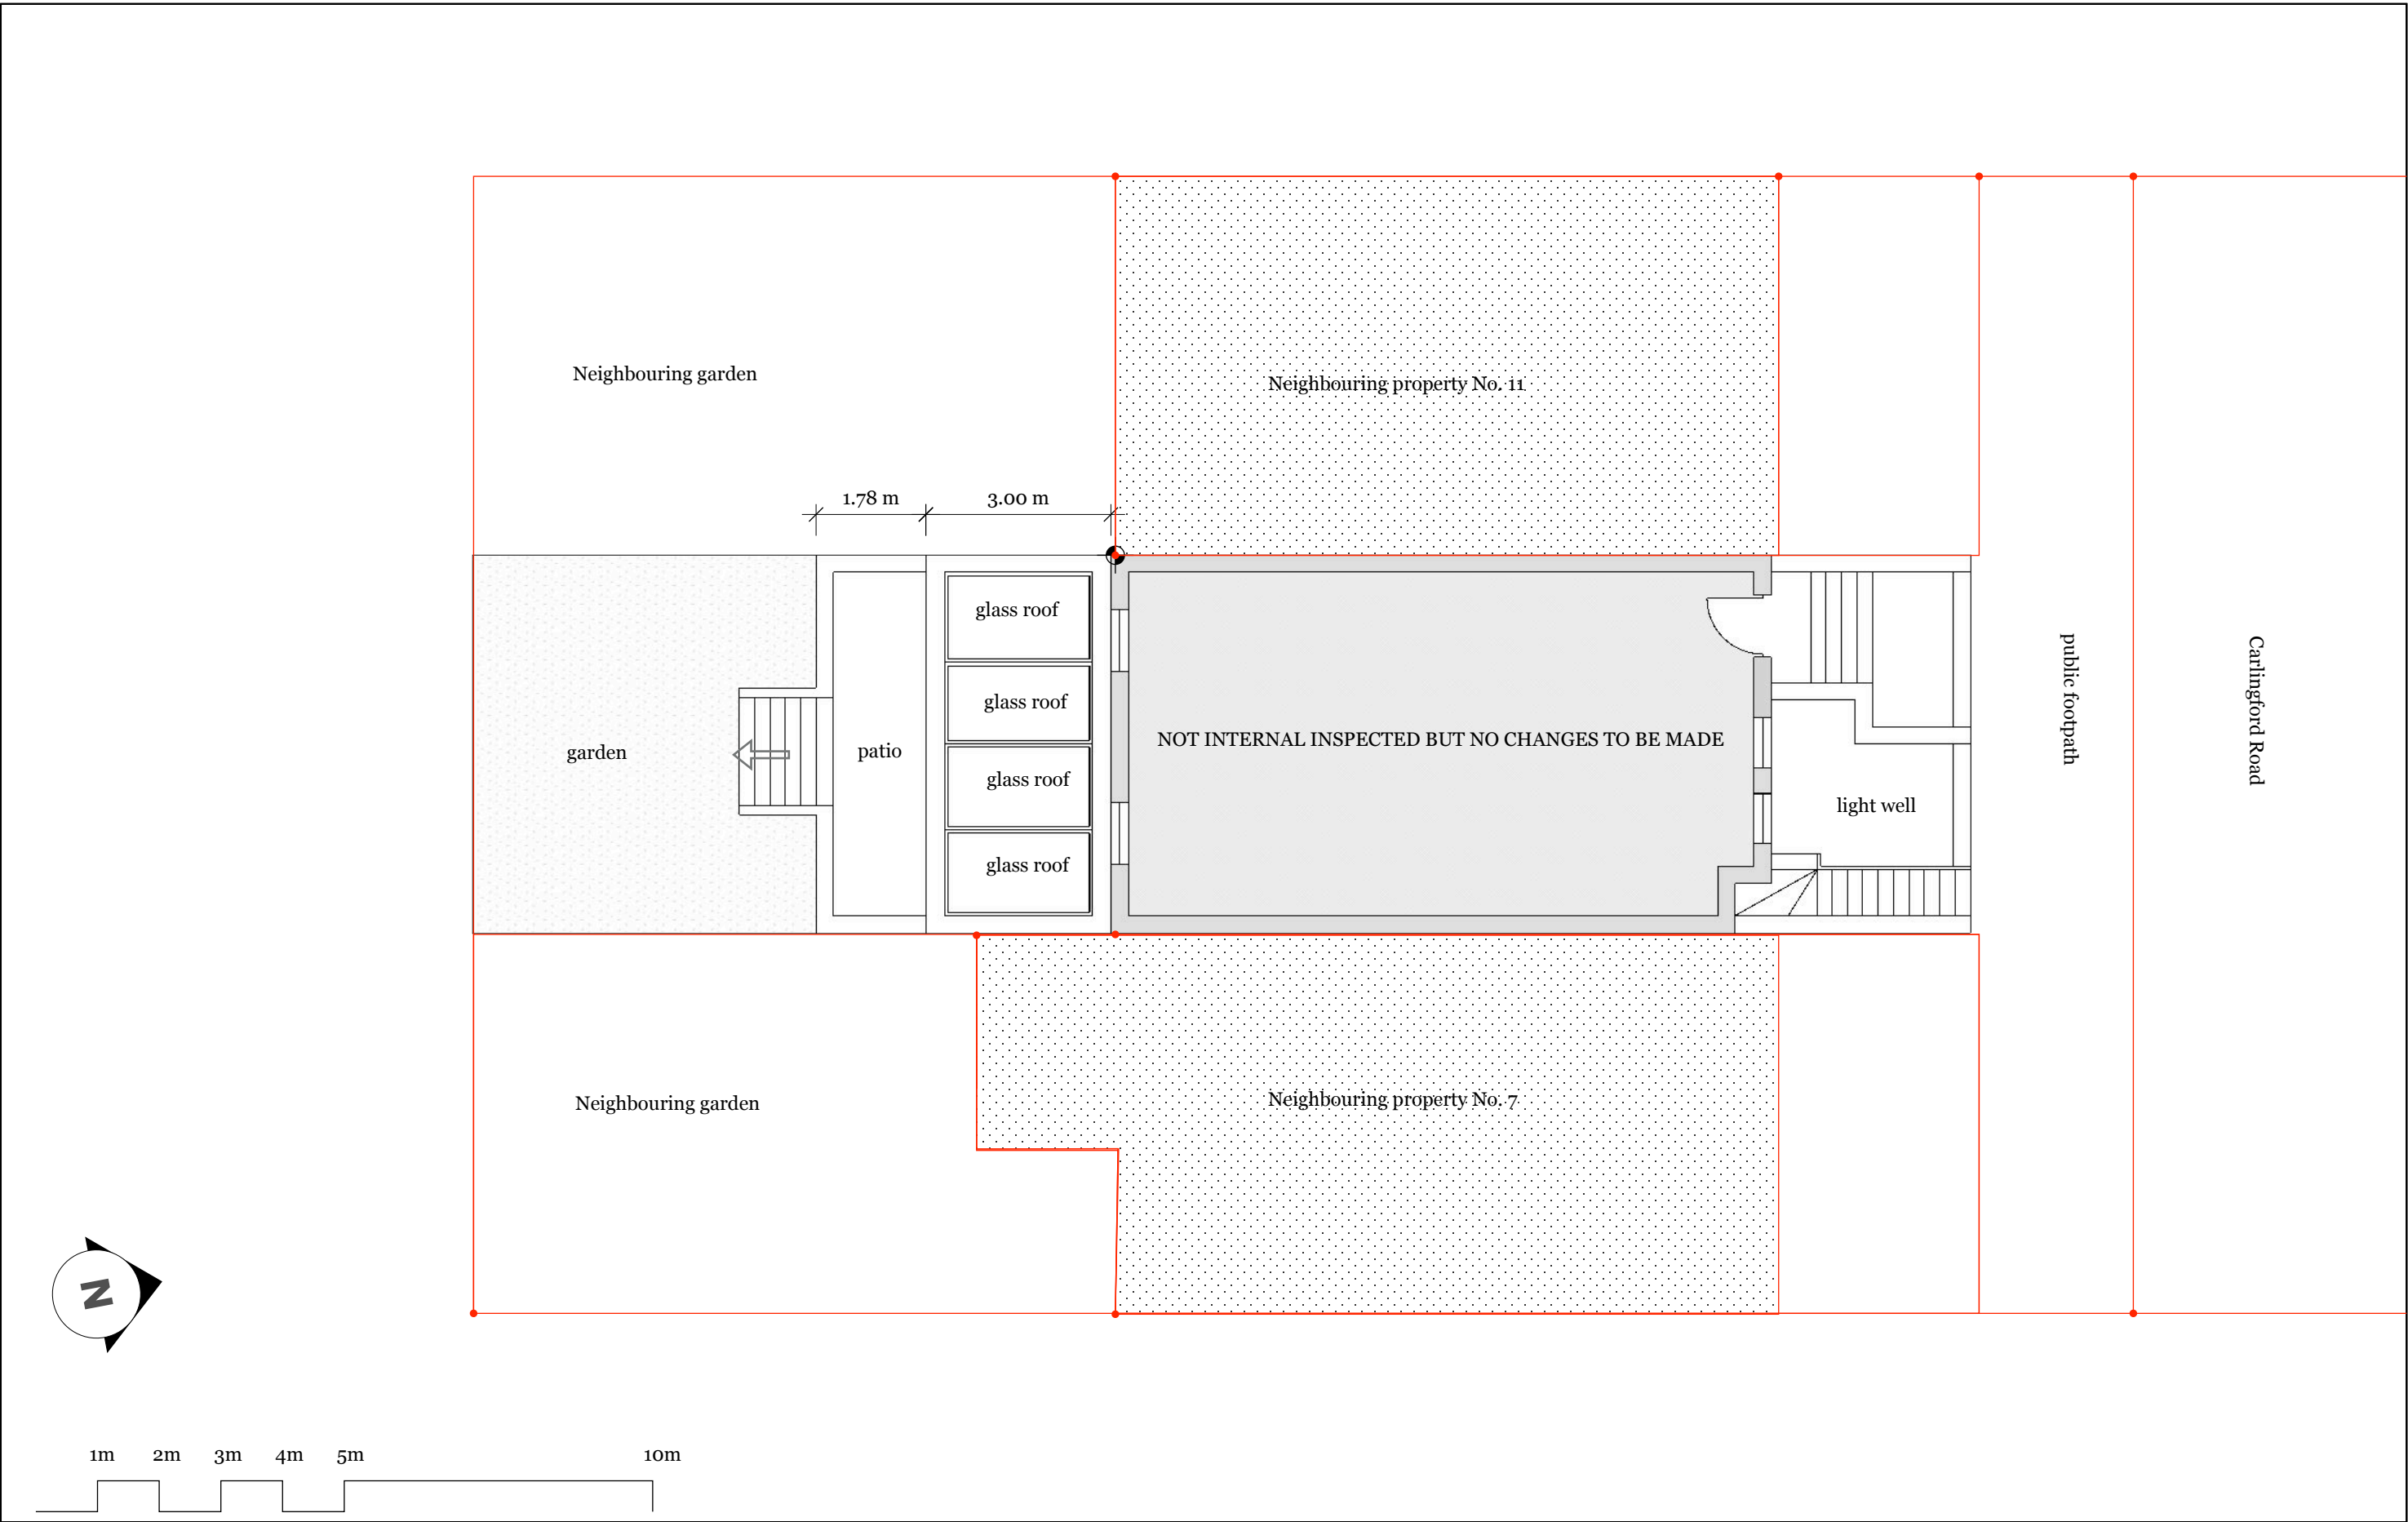

PROPOSED GROUND FLOOR	1 : 100 on A4	REVISIONS	
		MM/DD/YY	REMARKS
	FLAT 1, 9 CARLINGFORD ROAD	1	___/___/___ ...
		2	13 /06 /2019 003
		3	20 /06 /2019 004
		4	___/___/___ ...
		5	___/___/___ ...

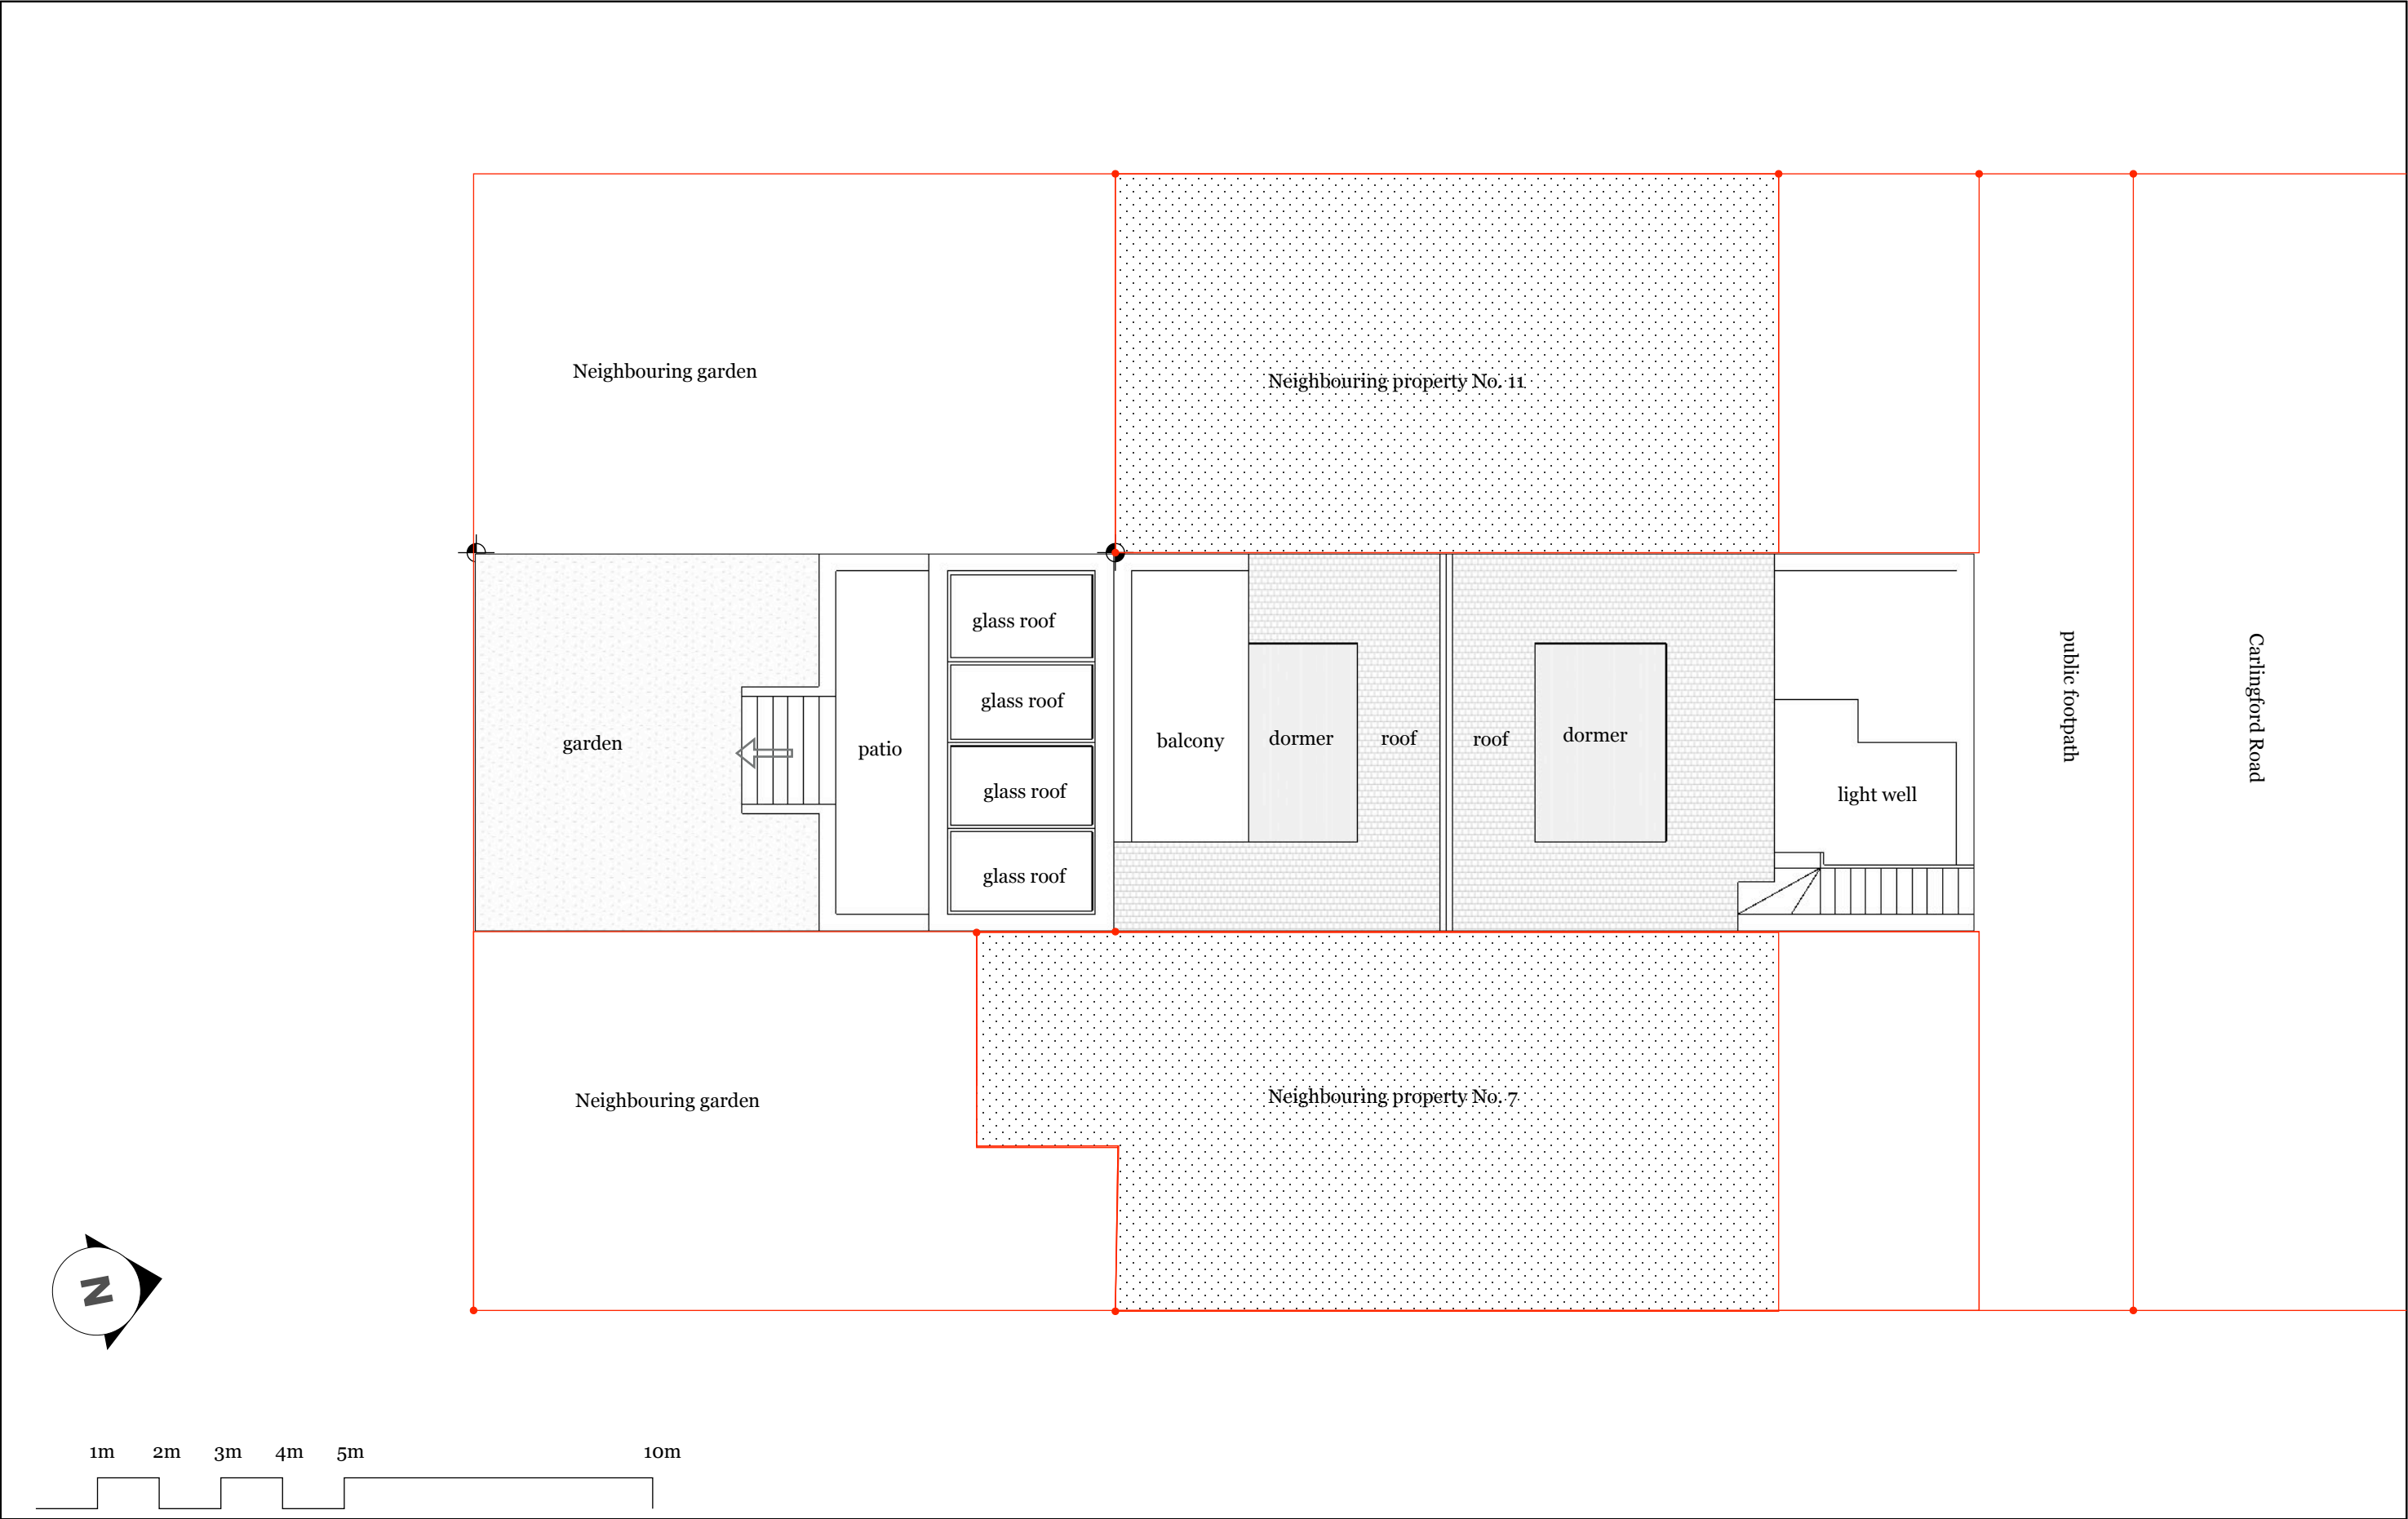

PROPOSED ROOF PLAN	1 : 100 on A4	REVISIONS	
		MM/DD/YY	REMARKS
	FLAT 1, 9 CARLINGFORD ROAD	1	__/__/__ ...
		2	13 /06 /2019 003
		3	20 /06 /2019 004
		4	__/__/__ ...
		5	__/__/__ ...

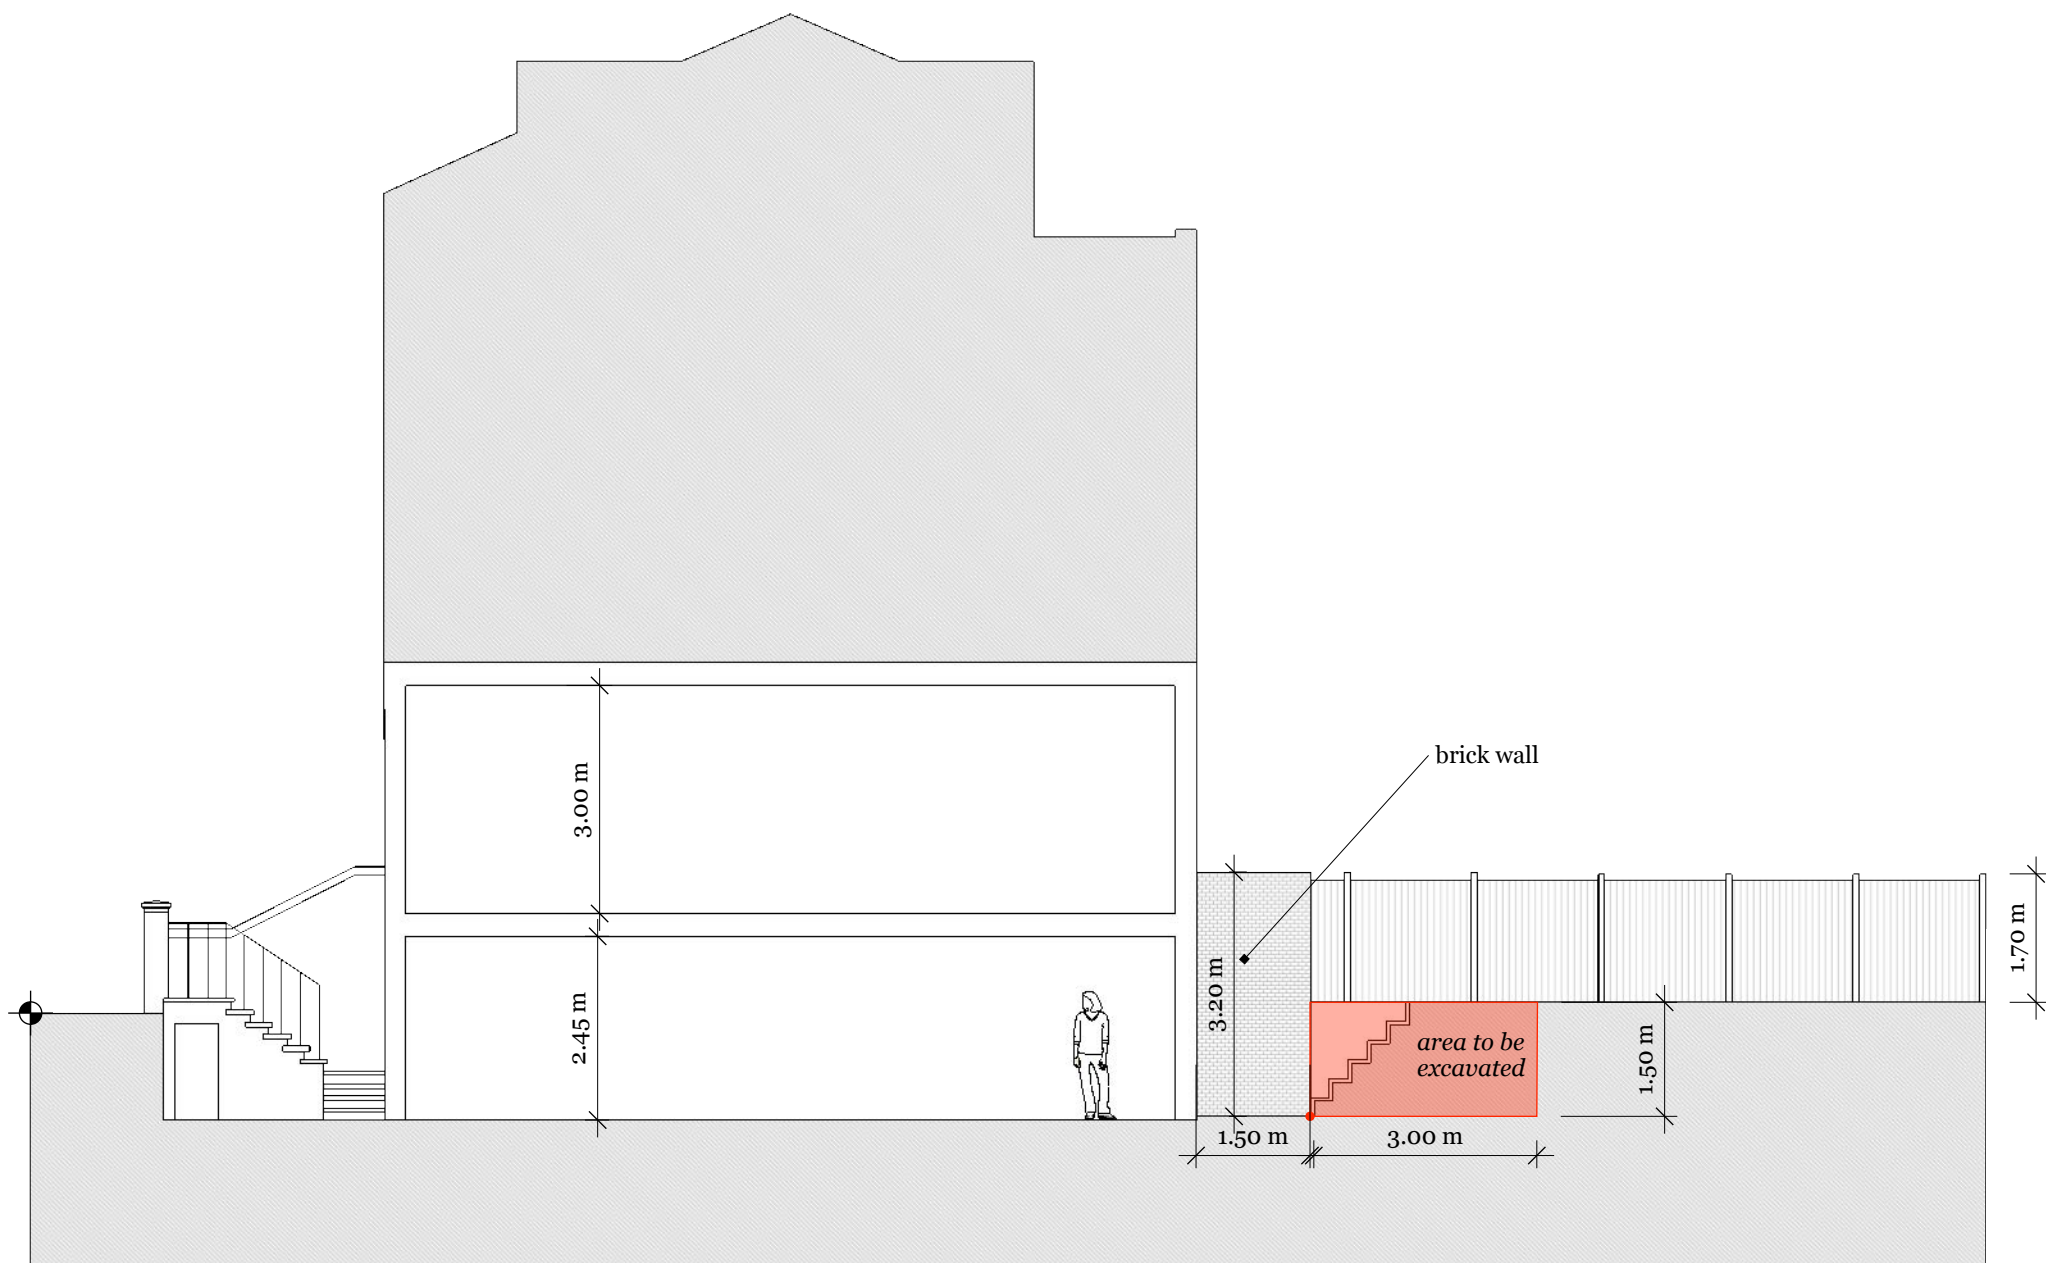

1m 2m 3m 4m 5m 10m

EXISTING SECTION CUT

1 : 100 on A4



FLAT 1, 9 CARLINGFORD ROAD

REVISIONS

	MM/DD/YY	REMARKS
1	--/--/--	...
2	13 /06 /2019	003
3	20 /06 /2019	004
4	--/--/--	...
5	--/--/--	...

A 09

A

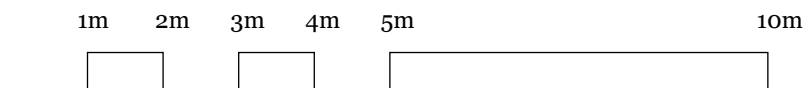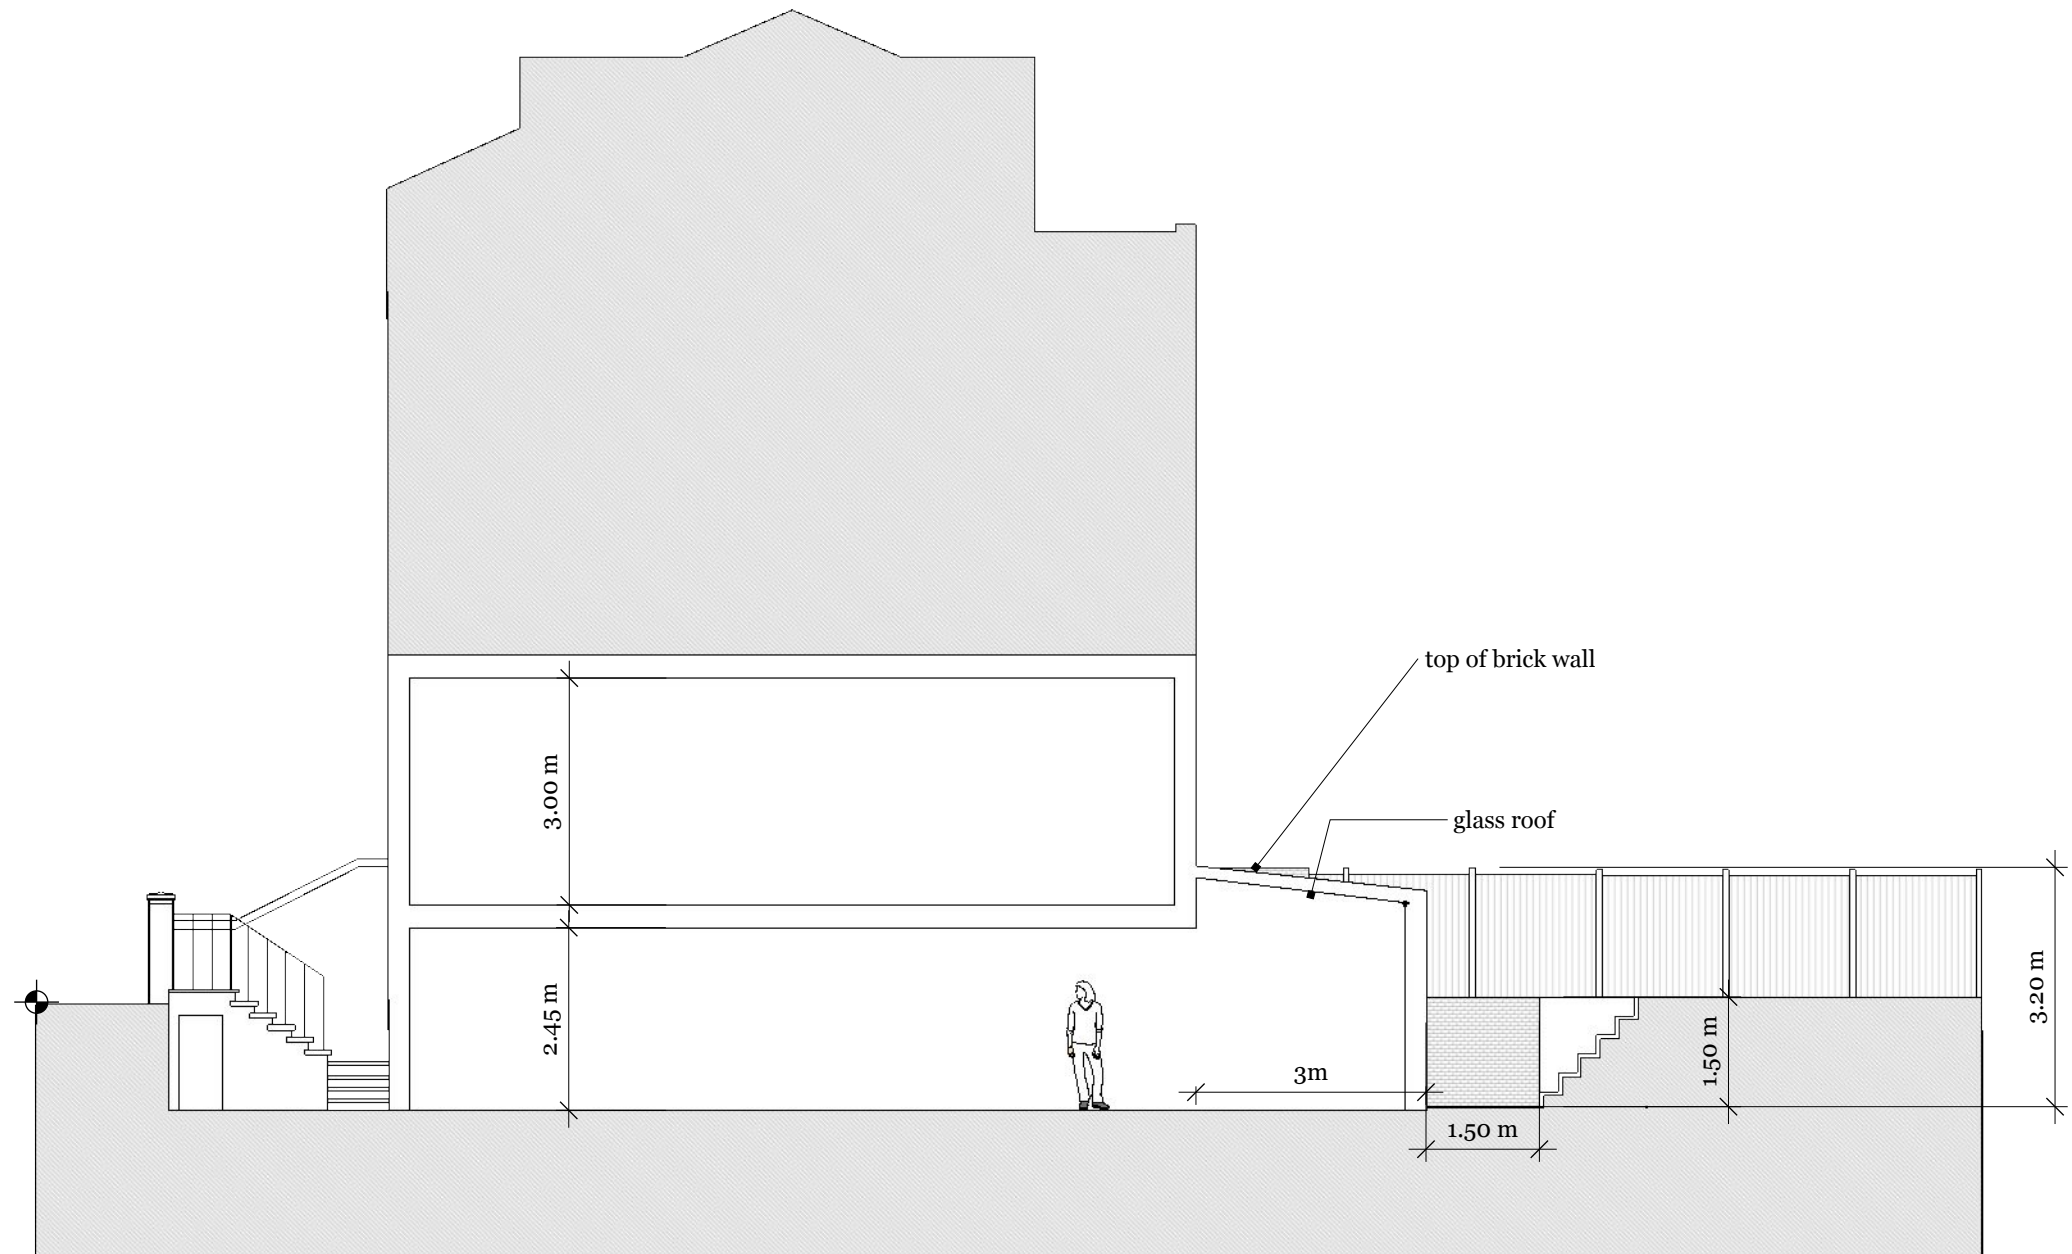

PROPOSED SECTION CUT

1 : 100 on A4

FLAT 1, 9 CARLINGFORD ROAD

REVISIONS		
	MM/DD/YY	REMARKS
1	__/__/__	...
2	13 /06 /2019	003
3	20 /06 /2019	004
4	__/__/__	...
5	__/__/__	...

A 10

A