


1 Proposed Section 1A (North)
1 : 50

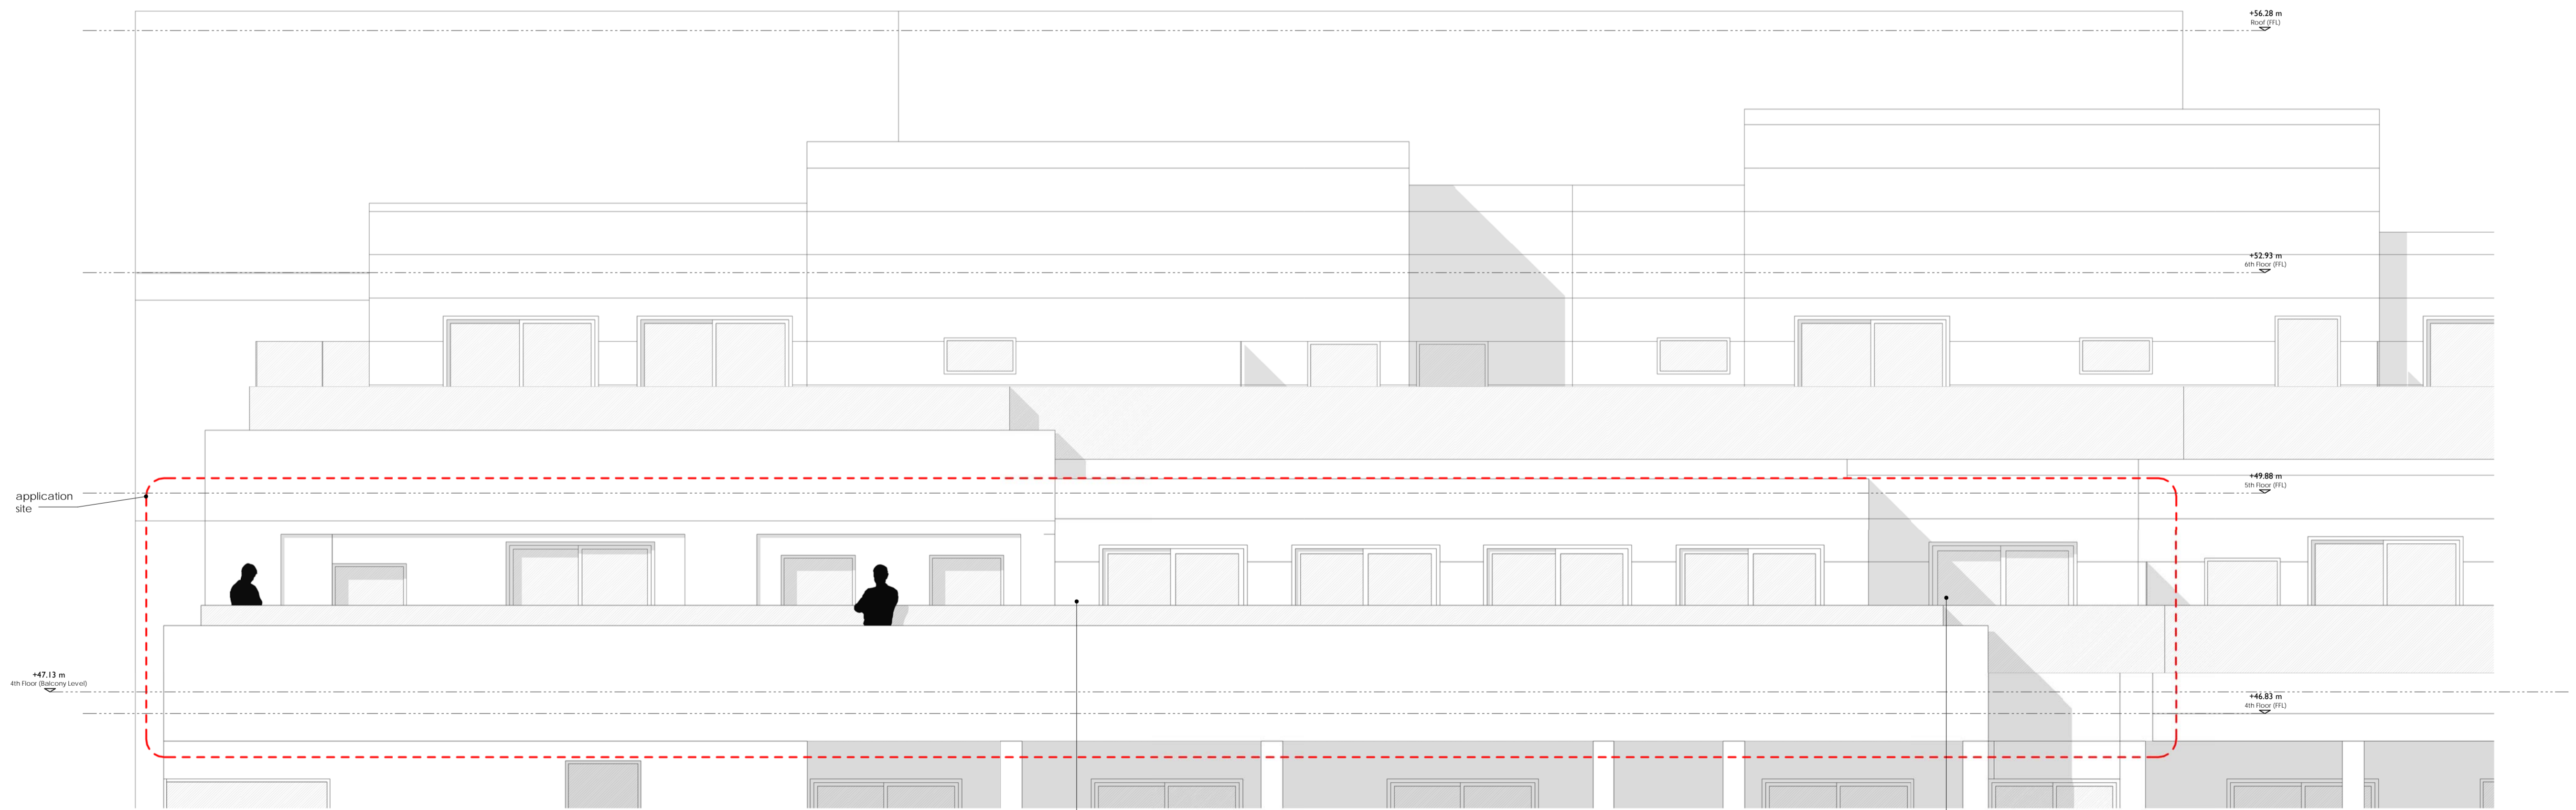

4 Proposed Elevation 1B (North)
1 : 50