




1 Proposed Cross Section (East)  
1 : 50

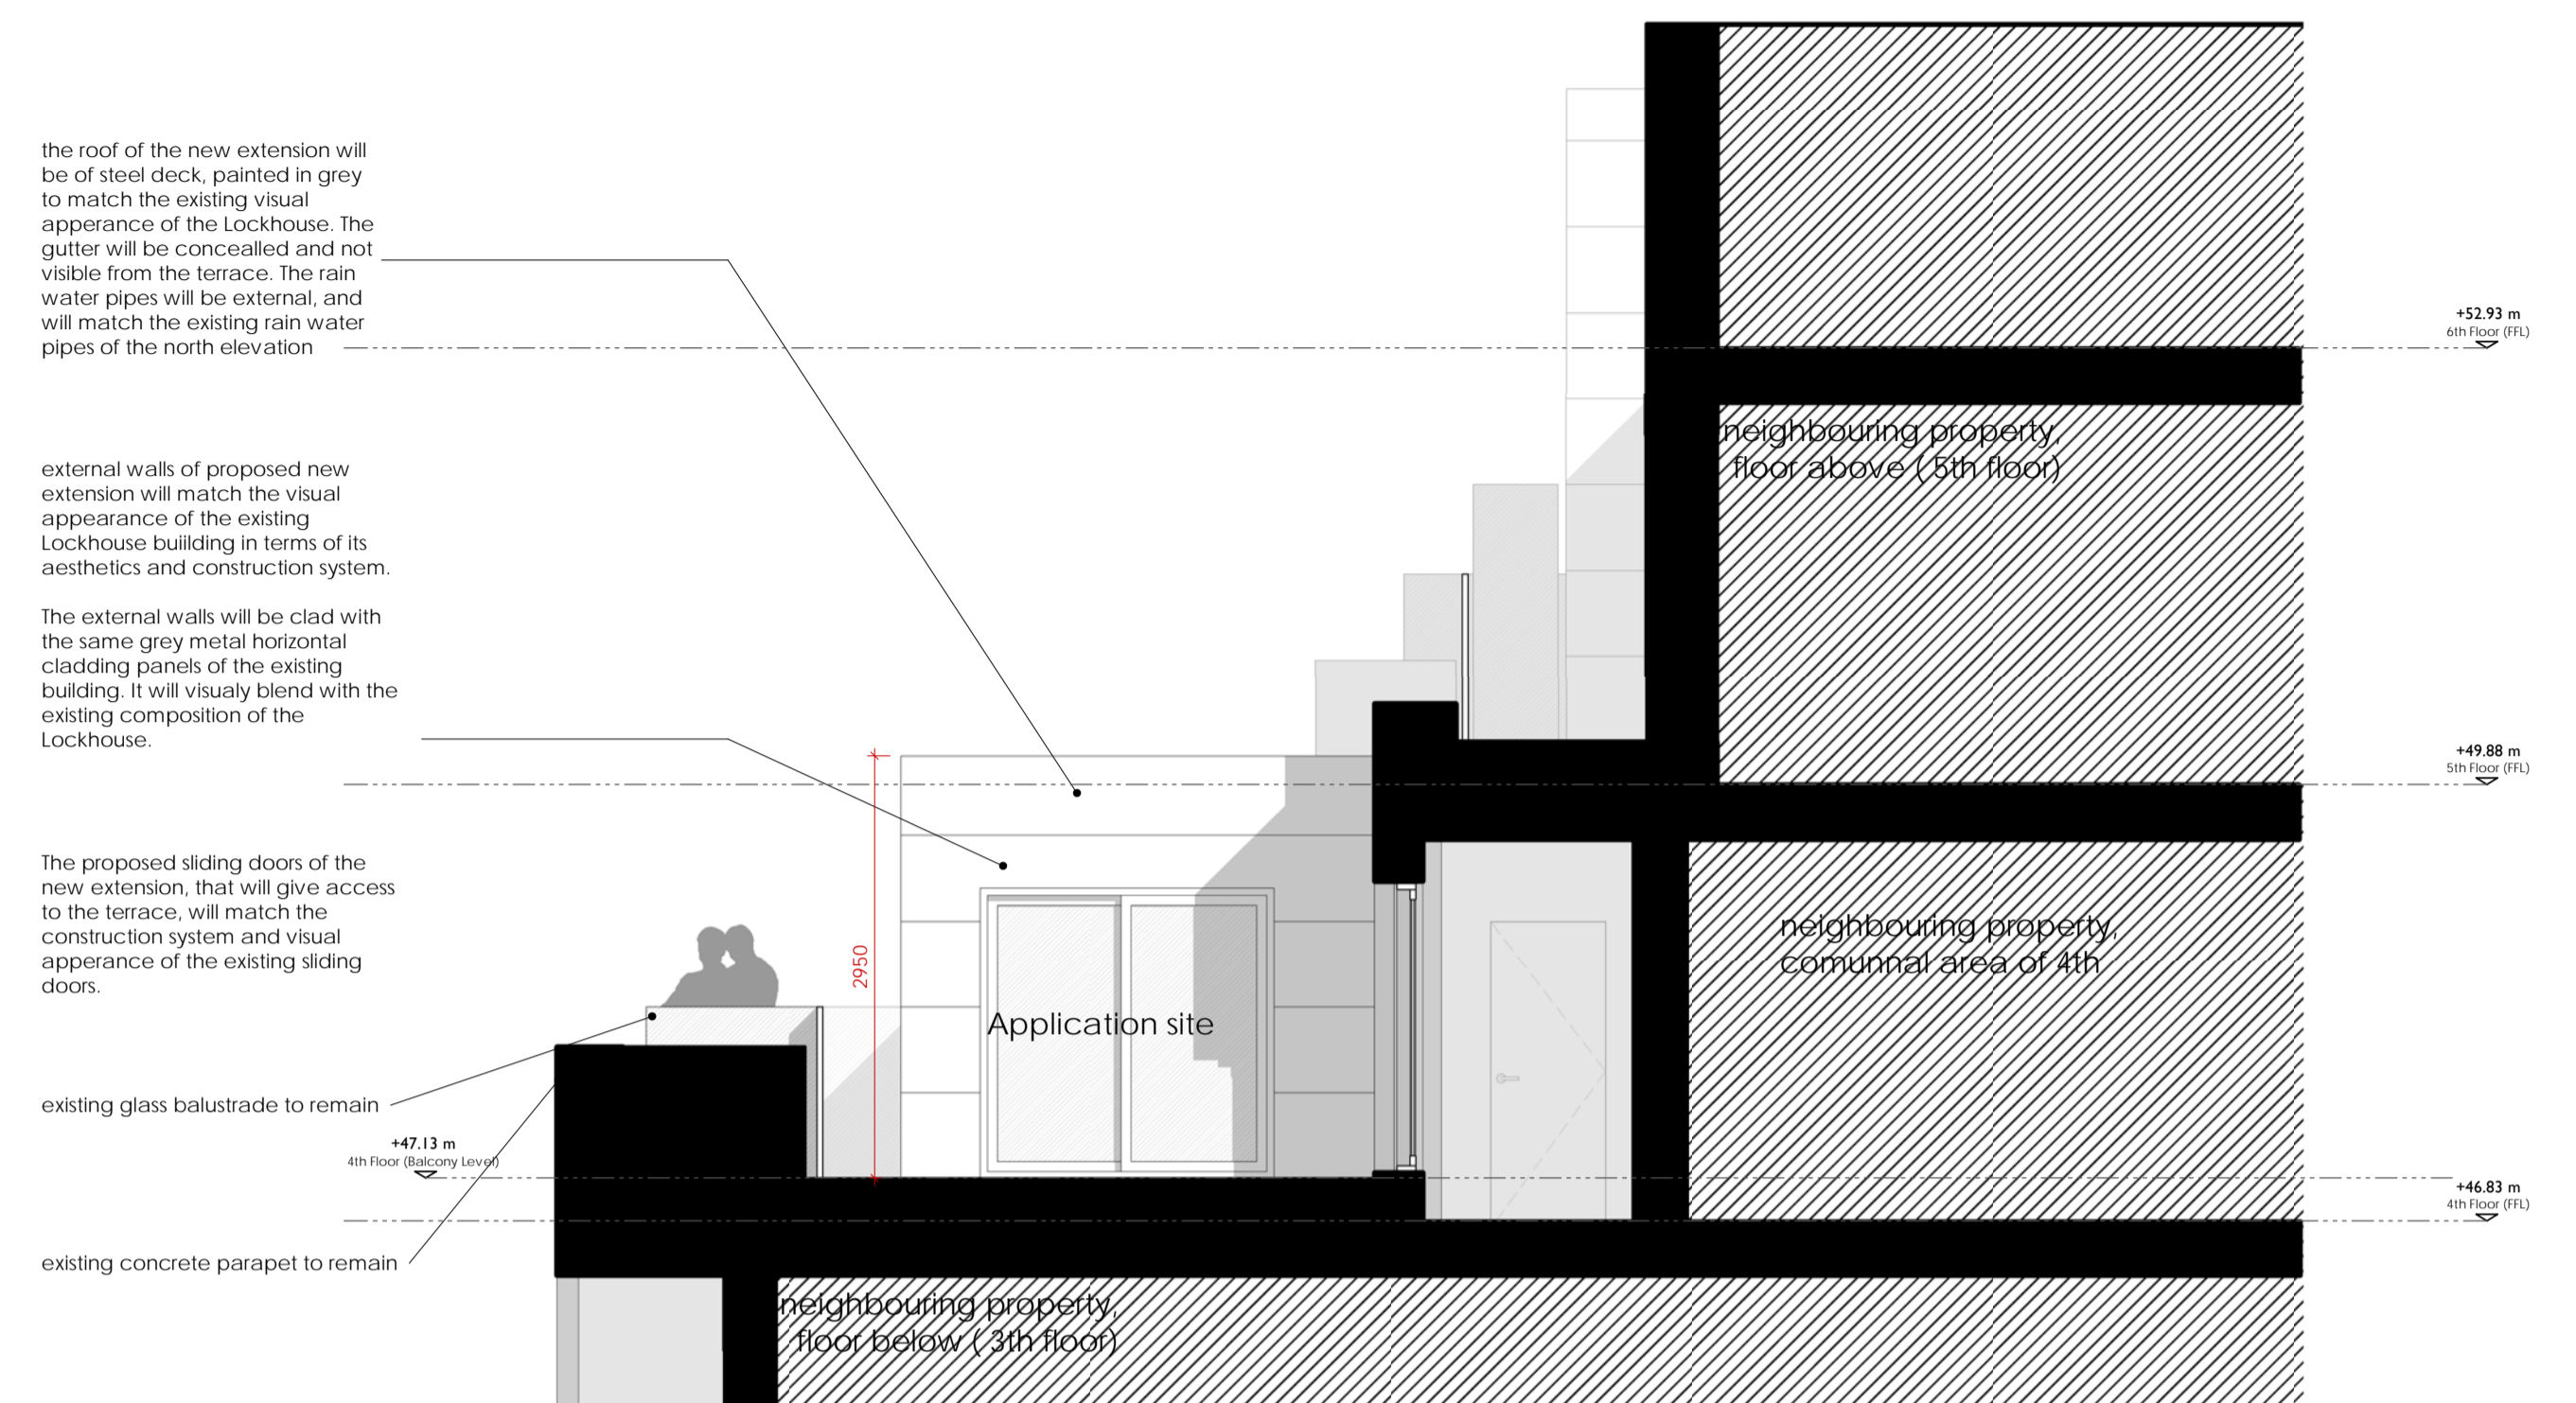

3 Proposed Cross Section (West)  
1 : 50

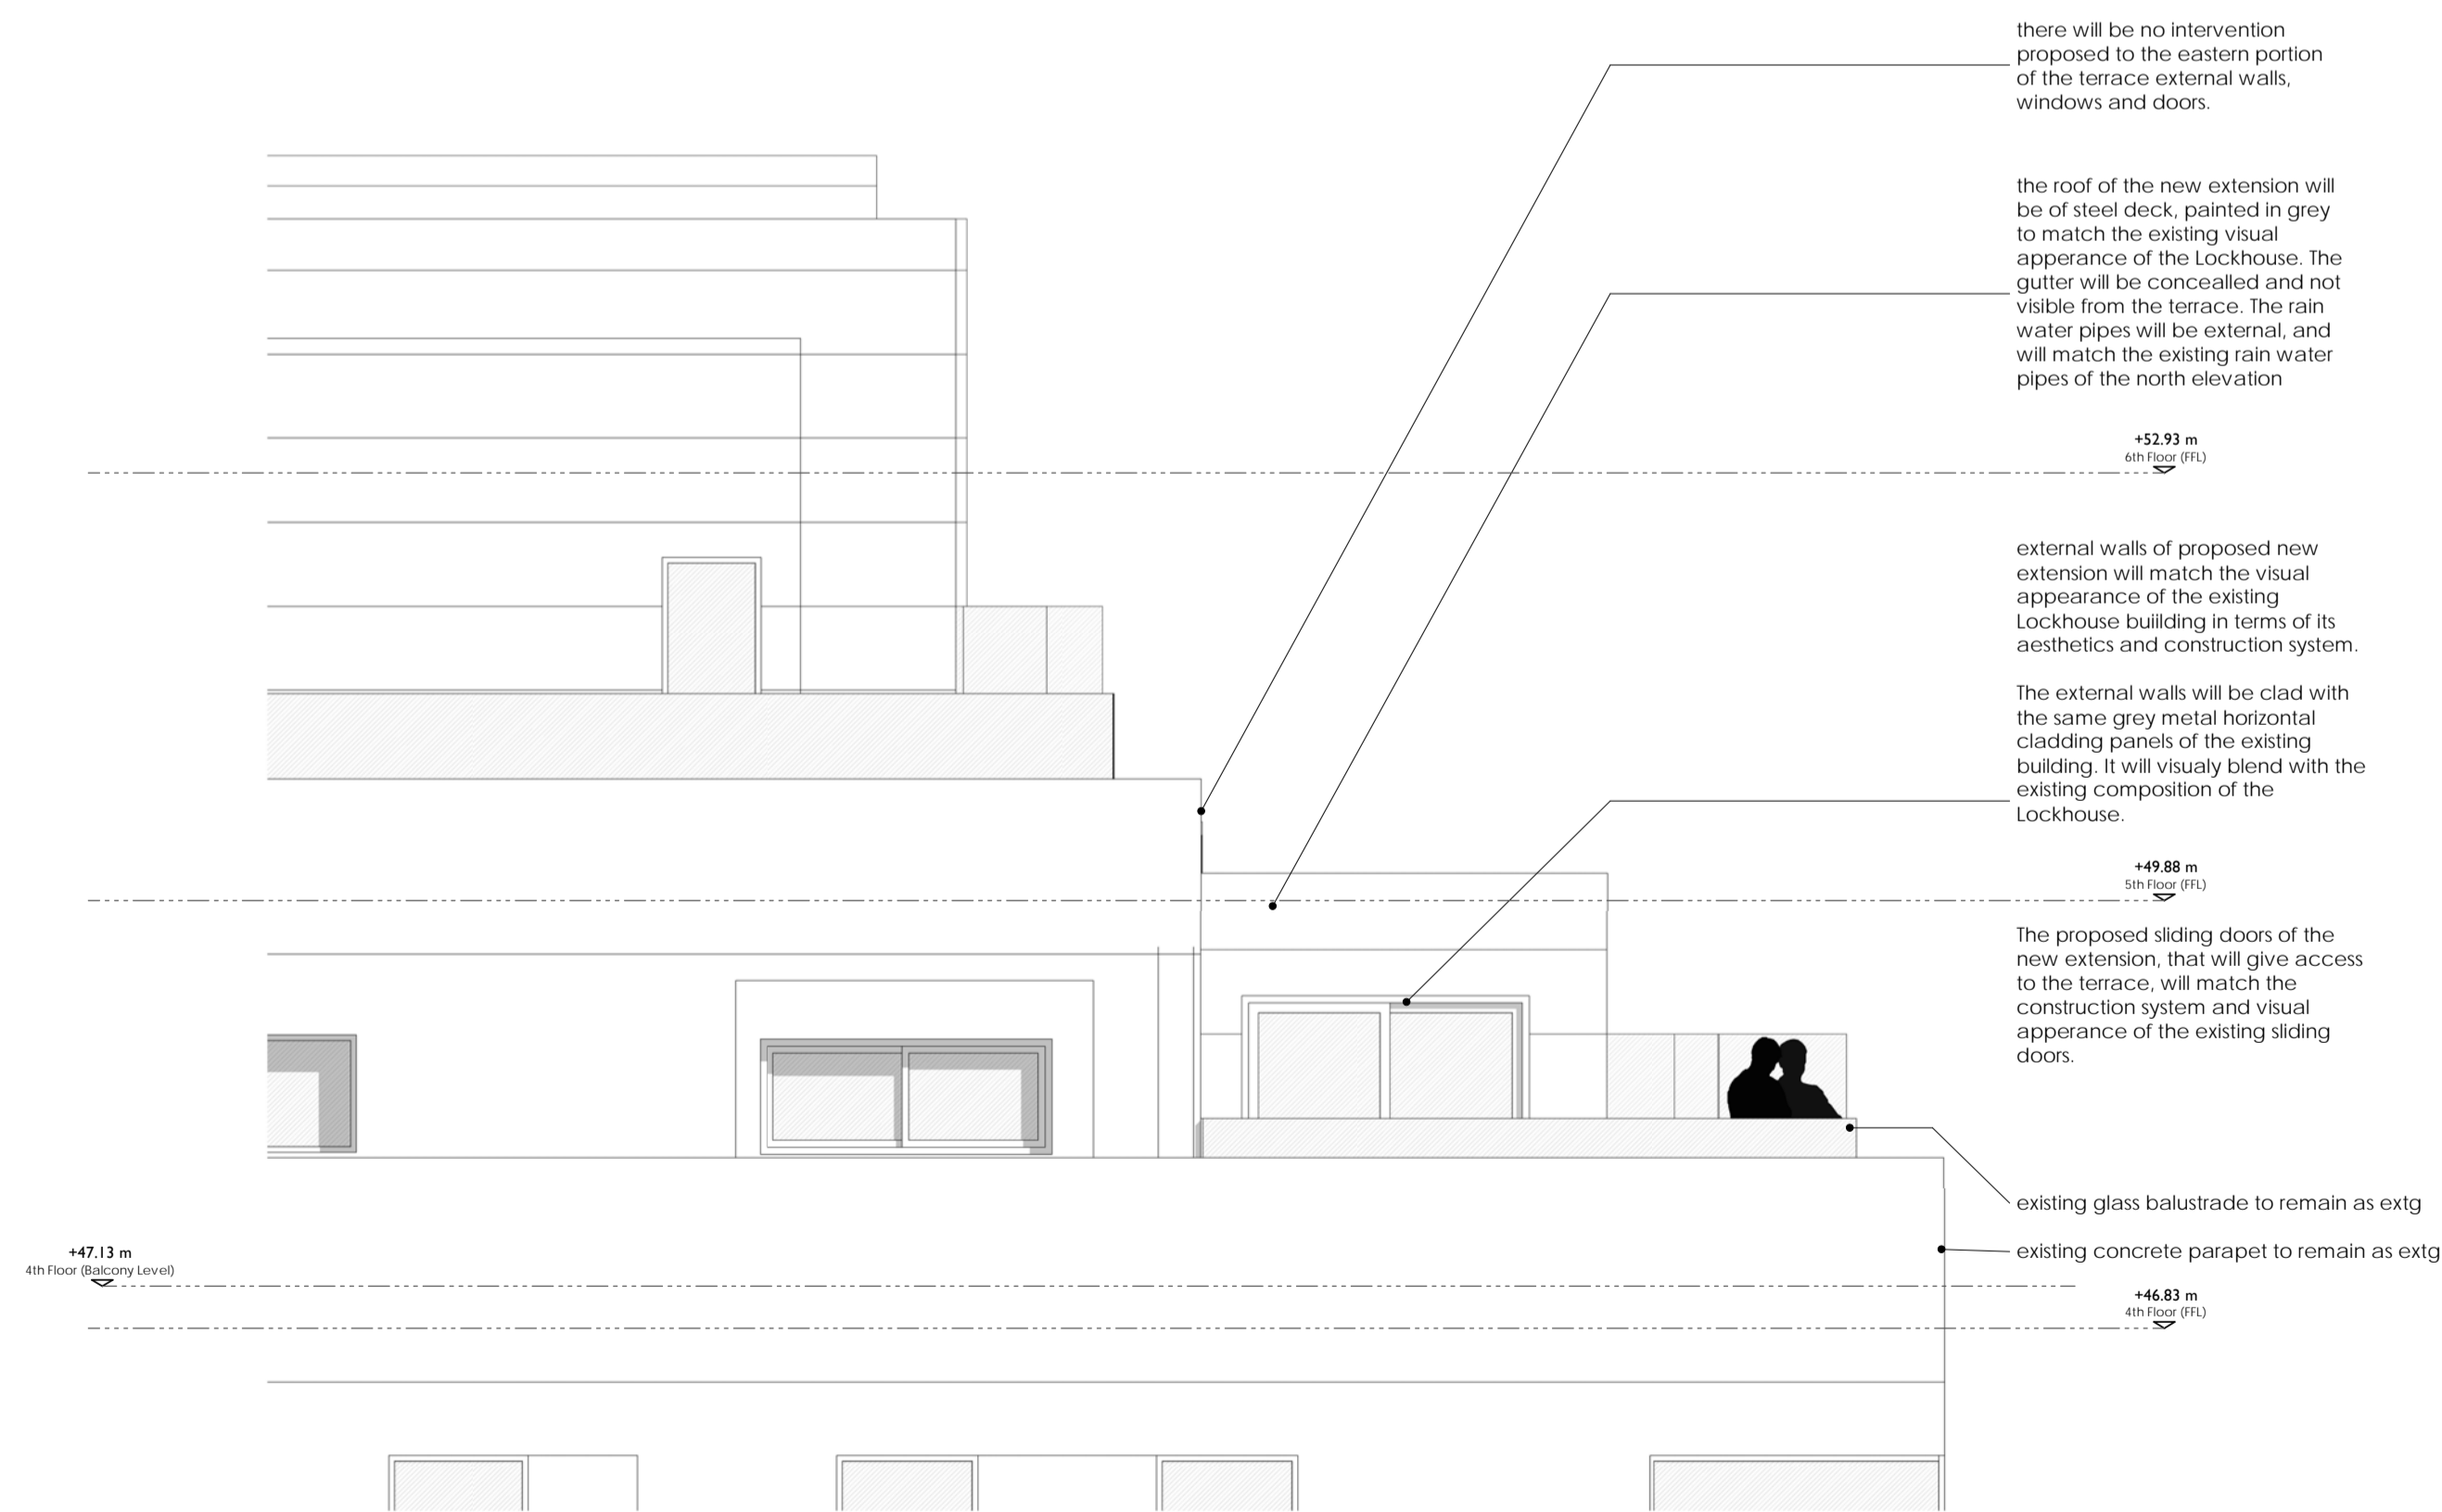

2 Proposed East Elevation  
1 : 50

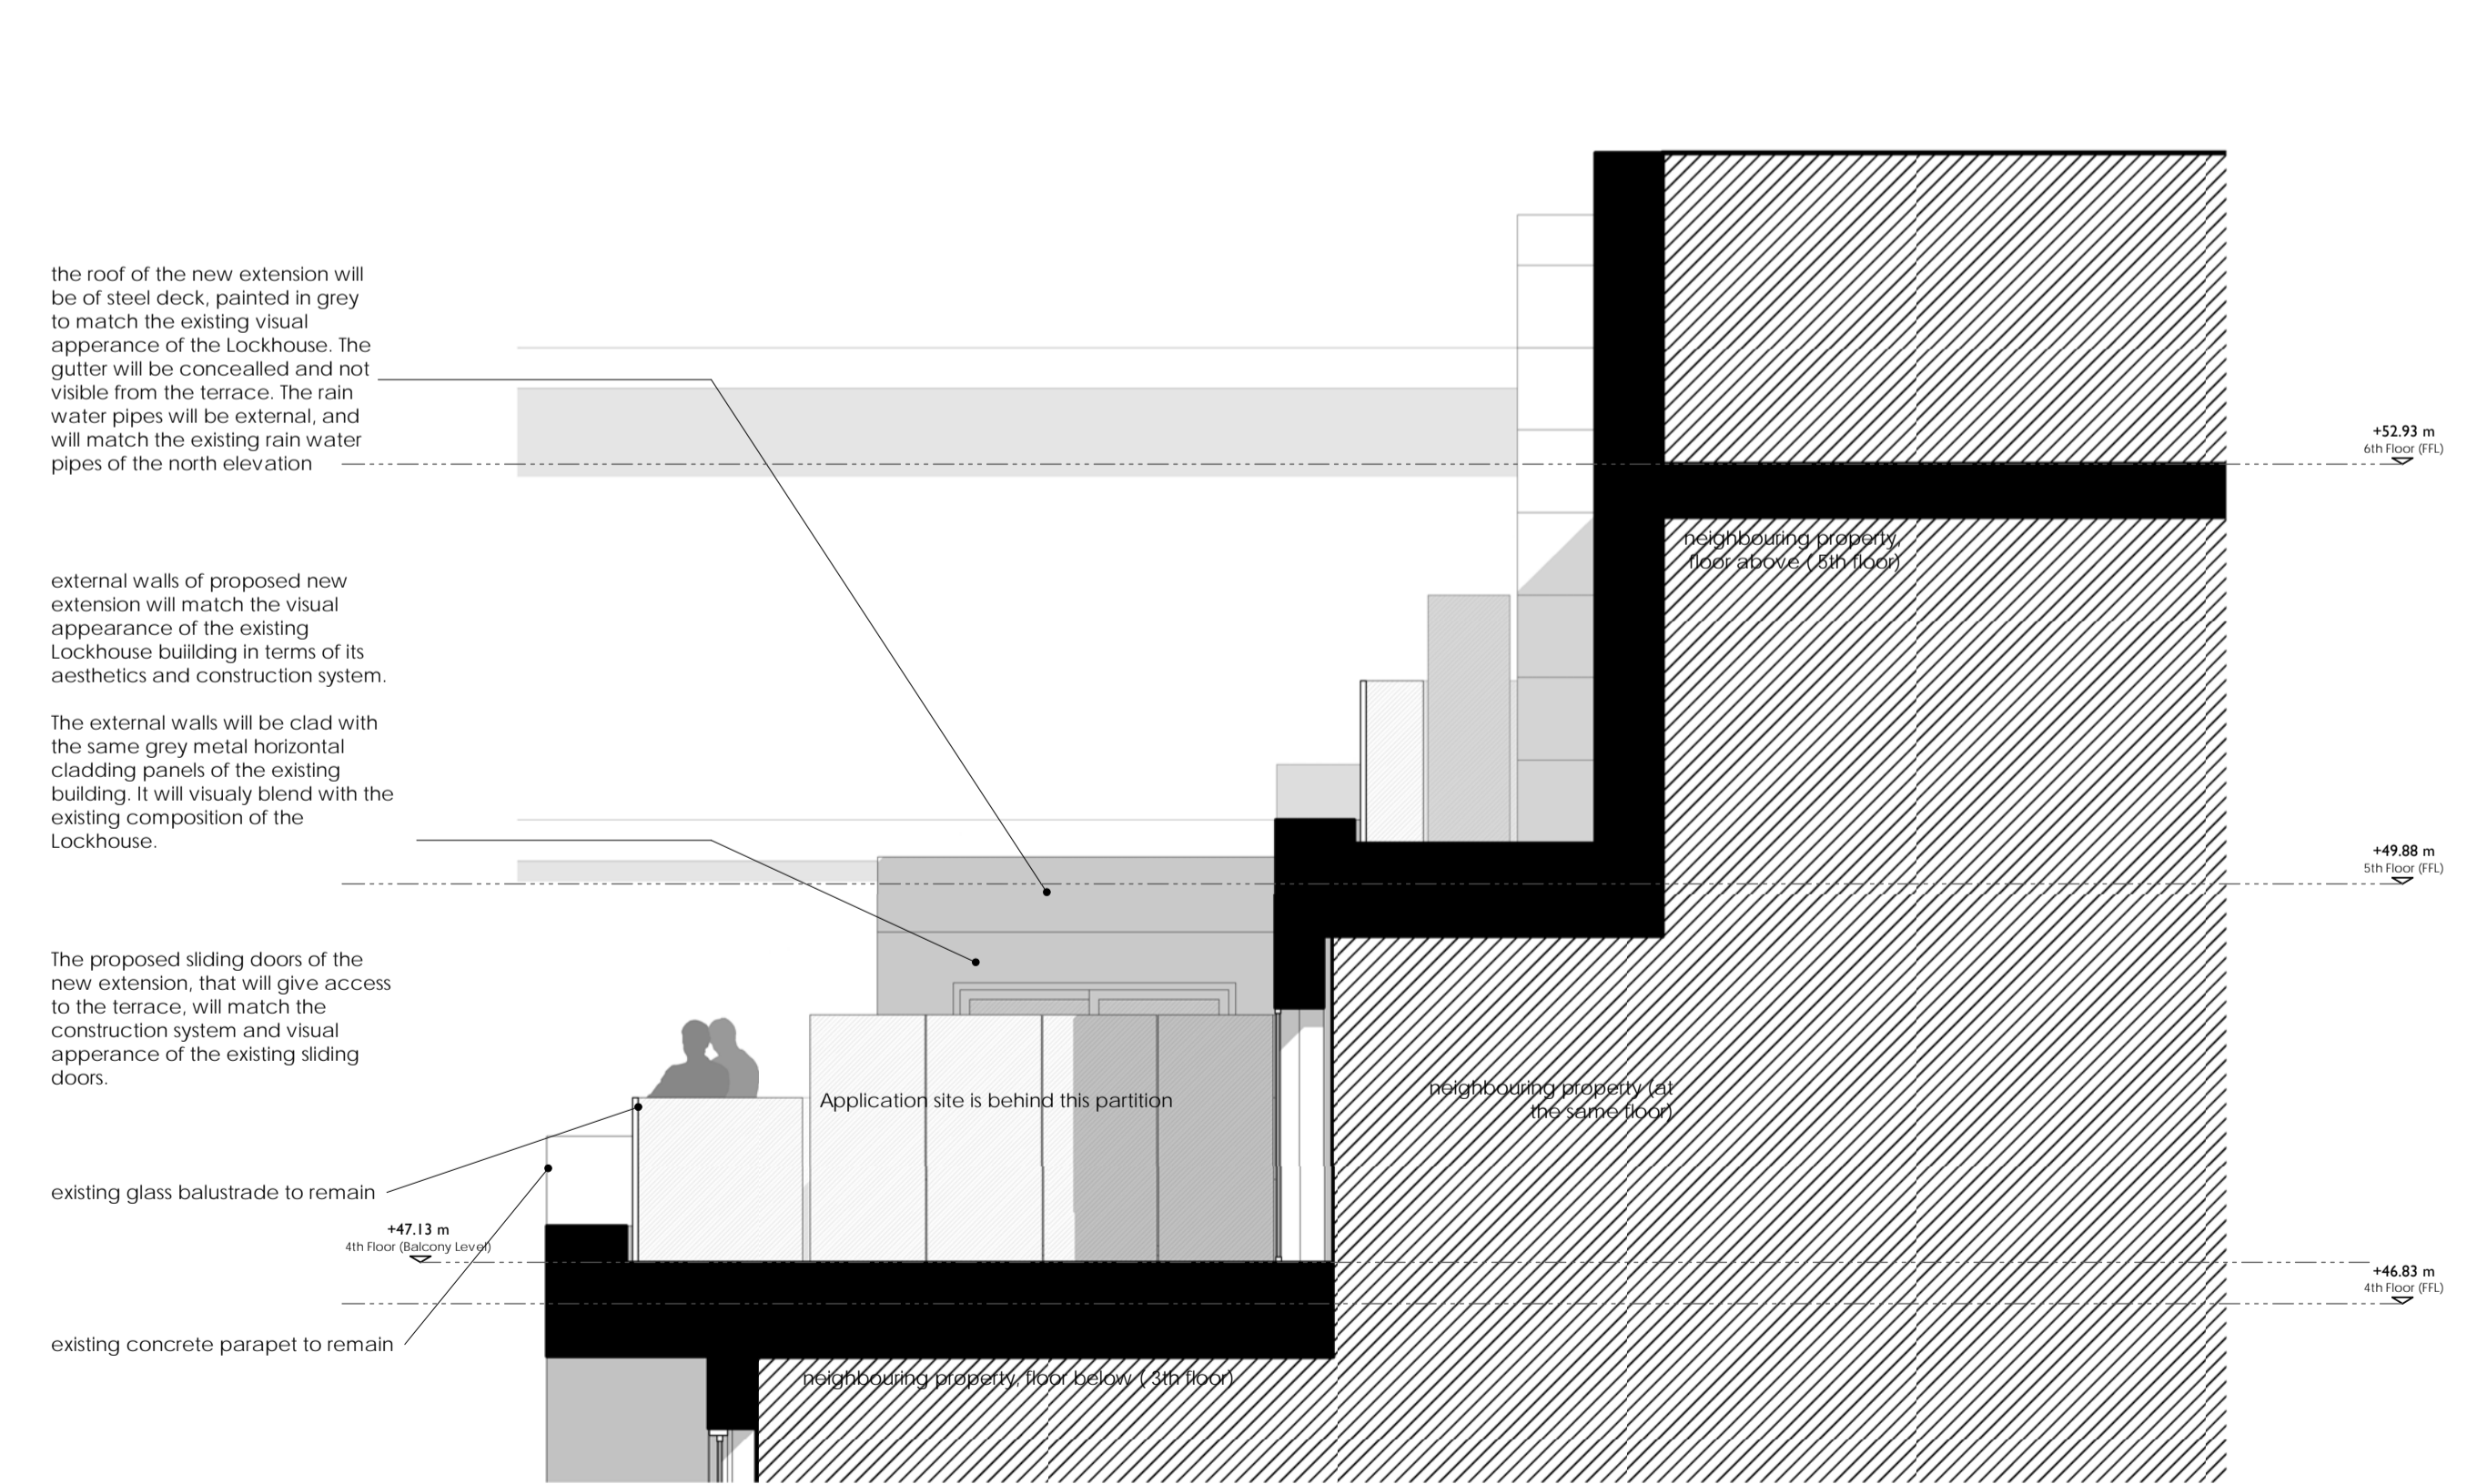

4 Proposed West Elevation  
1 : 50