




1 Existing Cross Section (East)
1 : 50

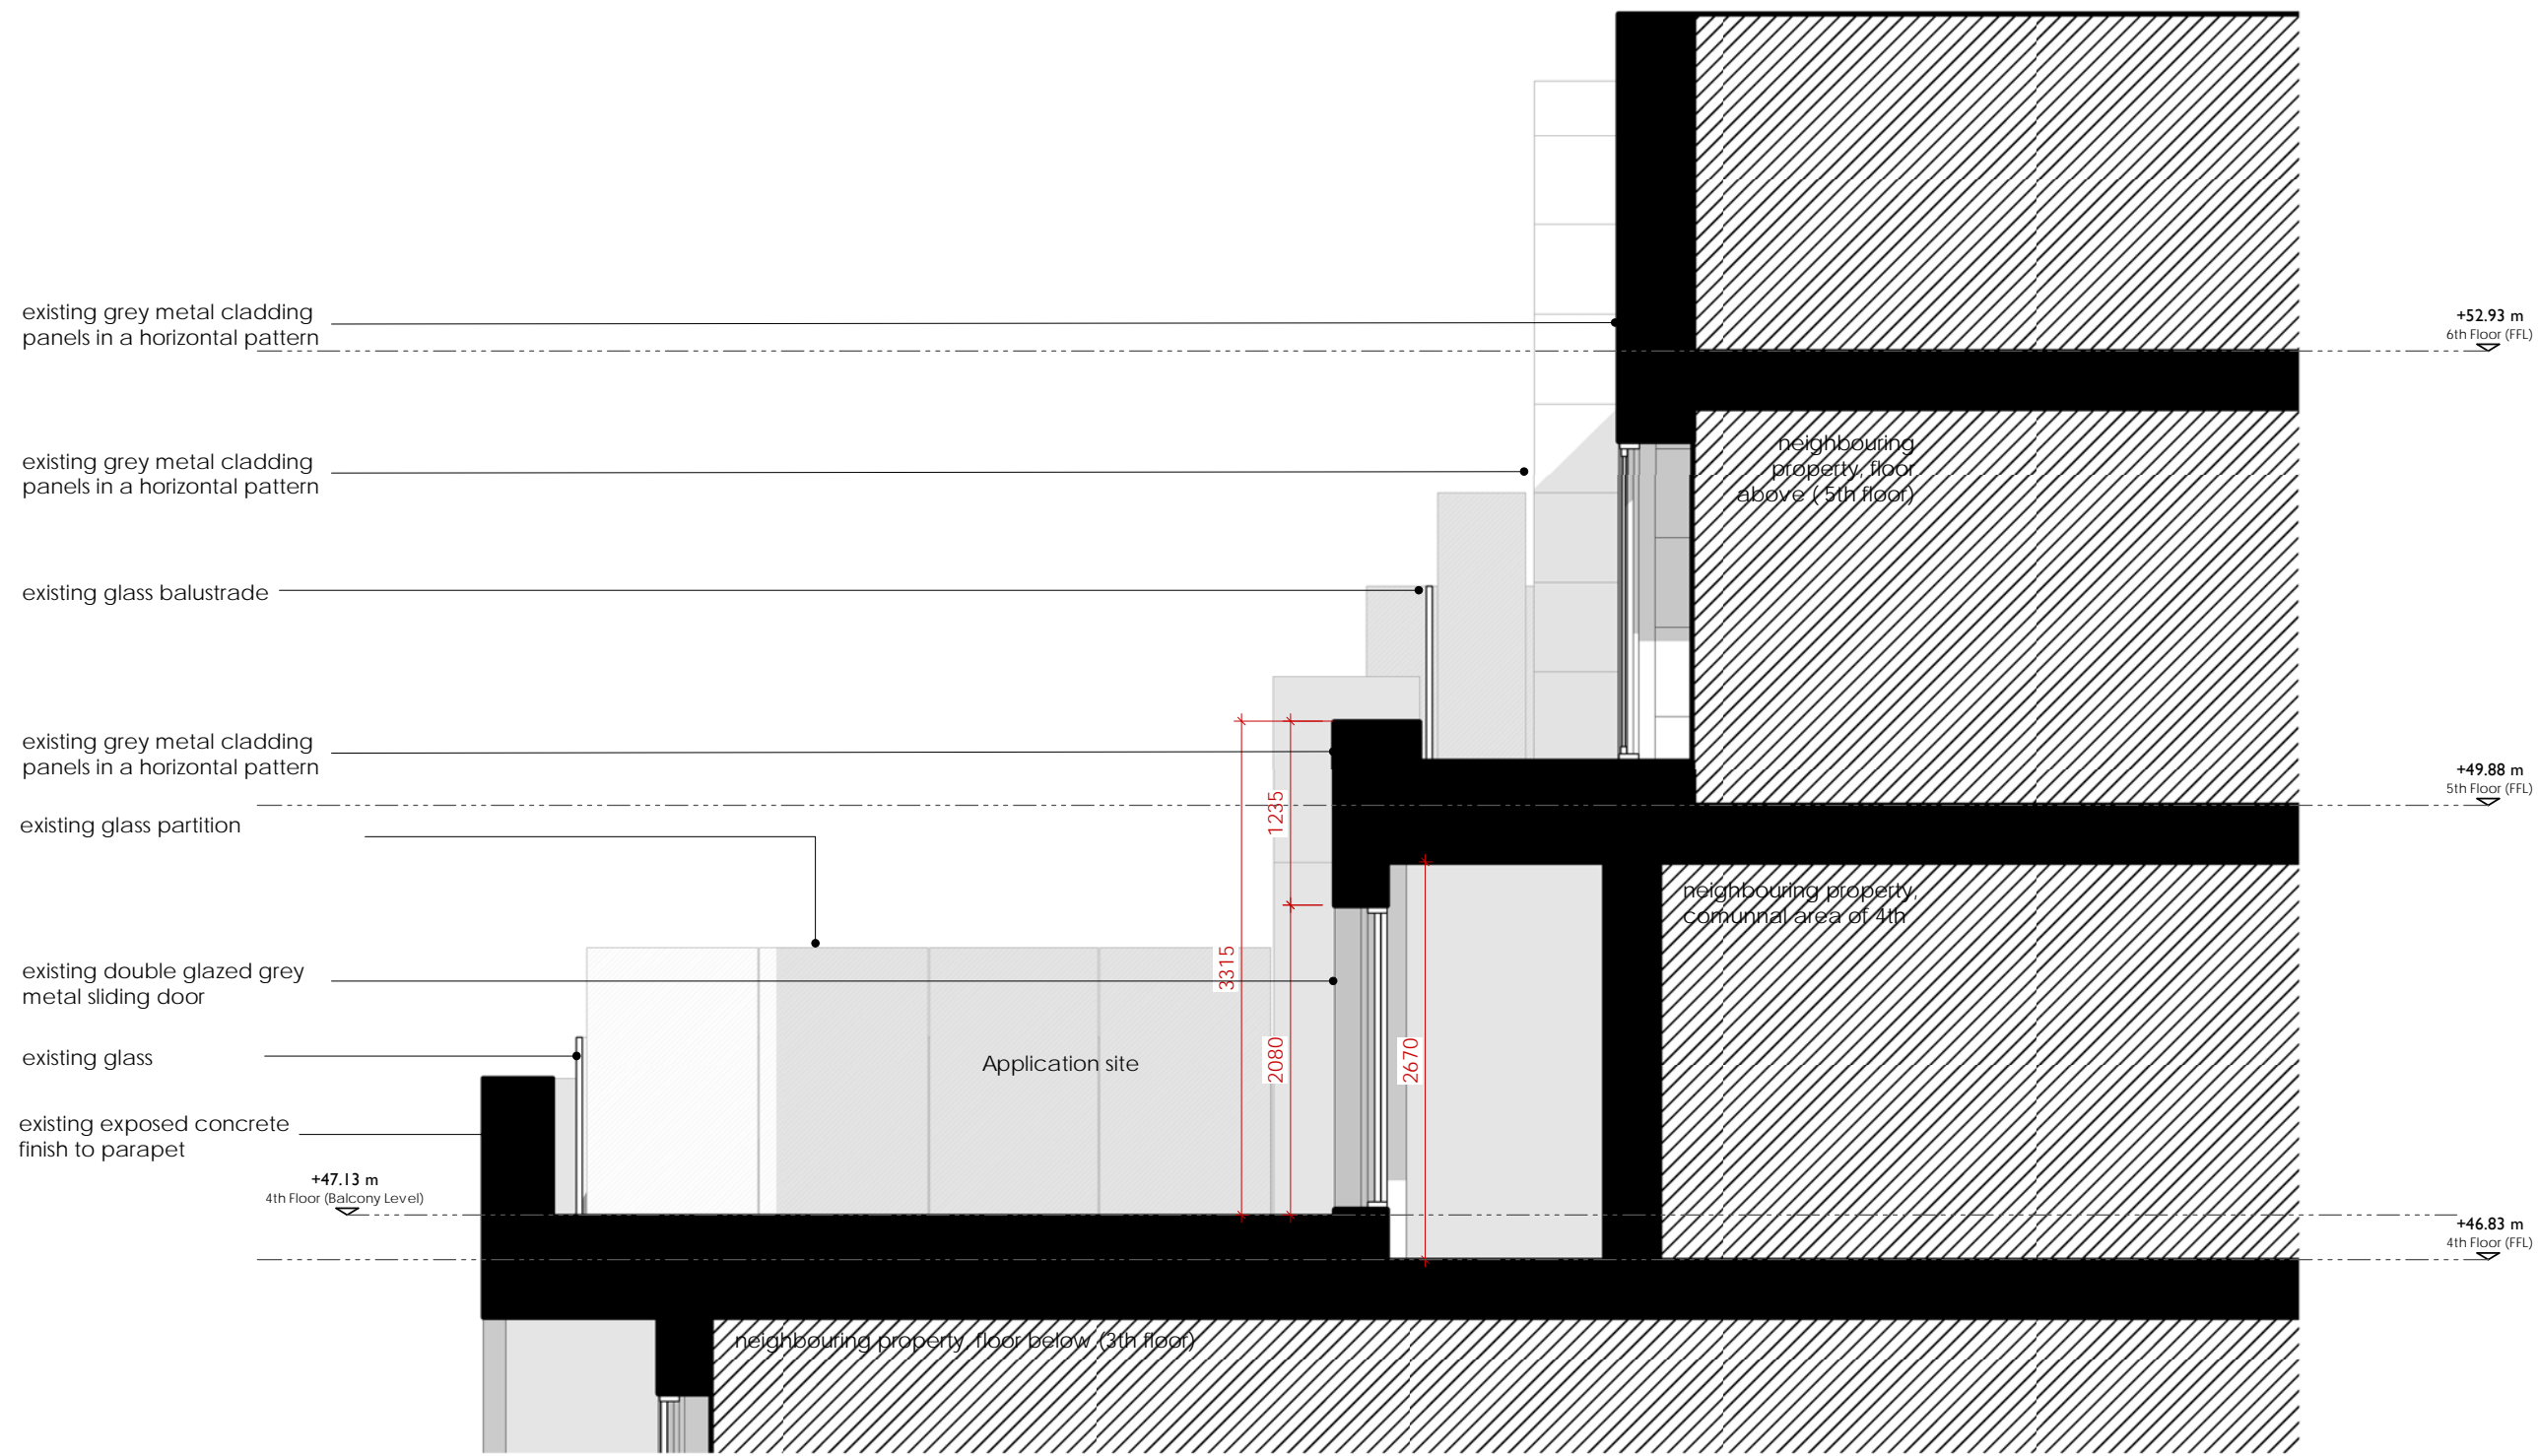

3 Existing Cross Section (West)
1 : 50

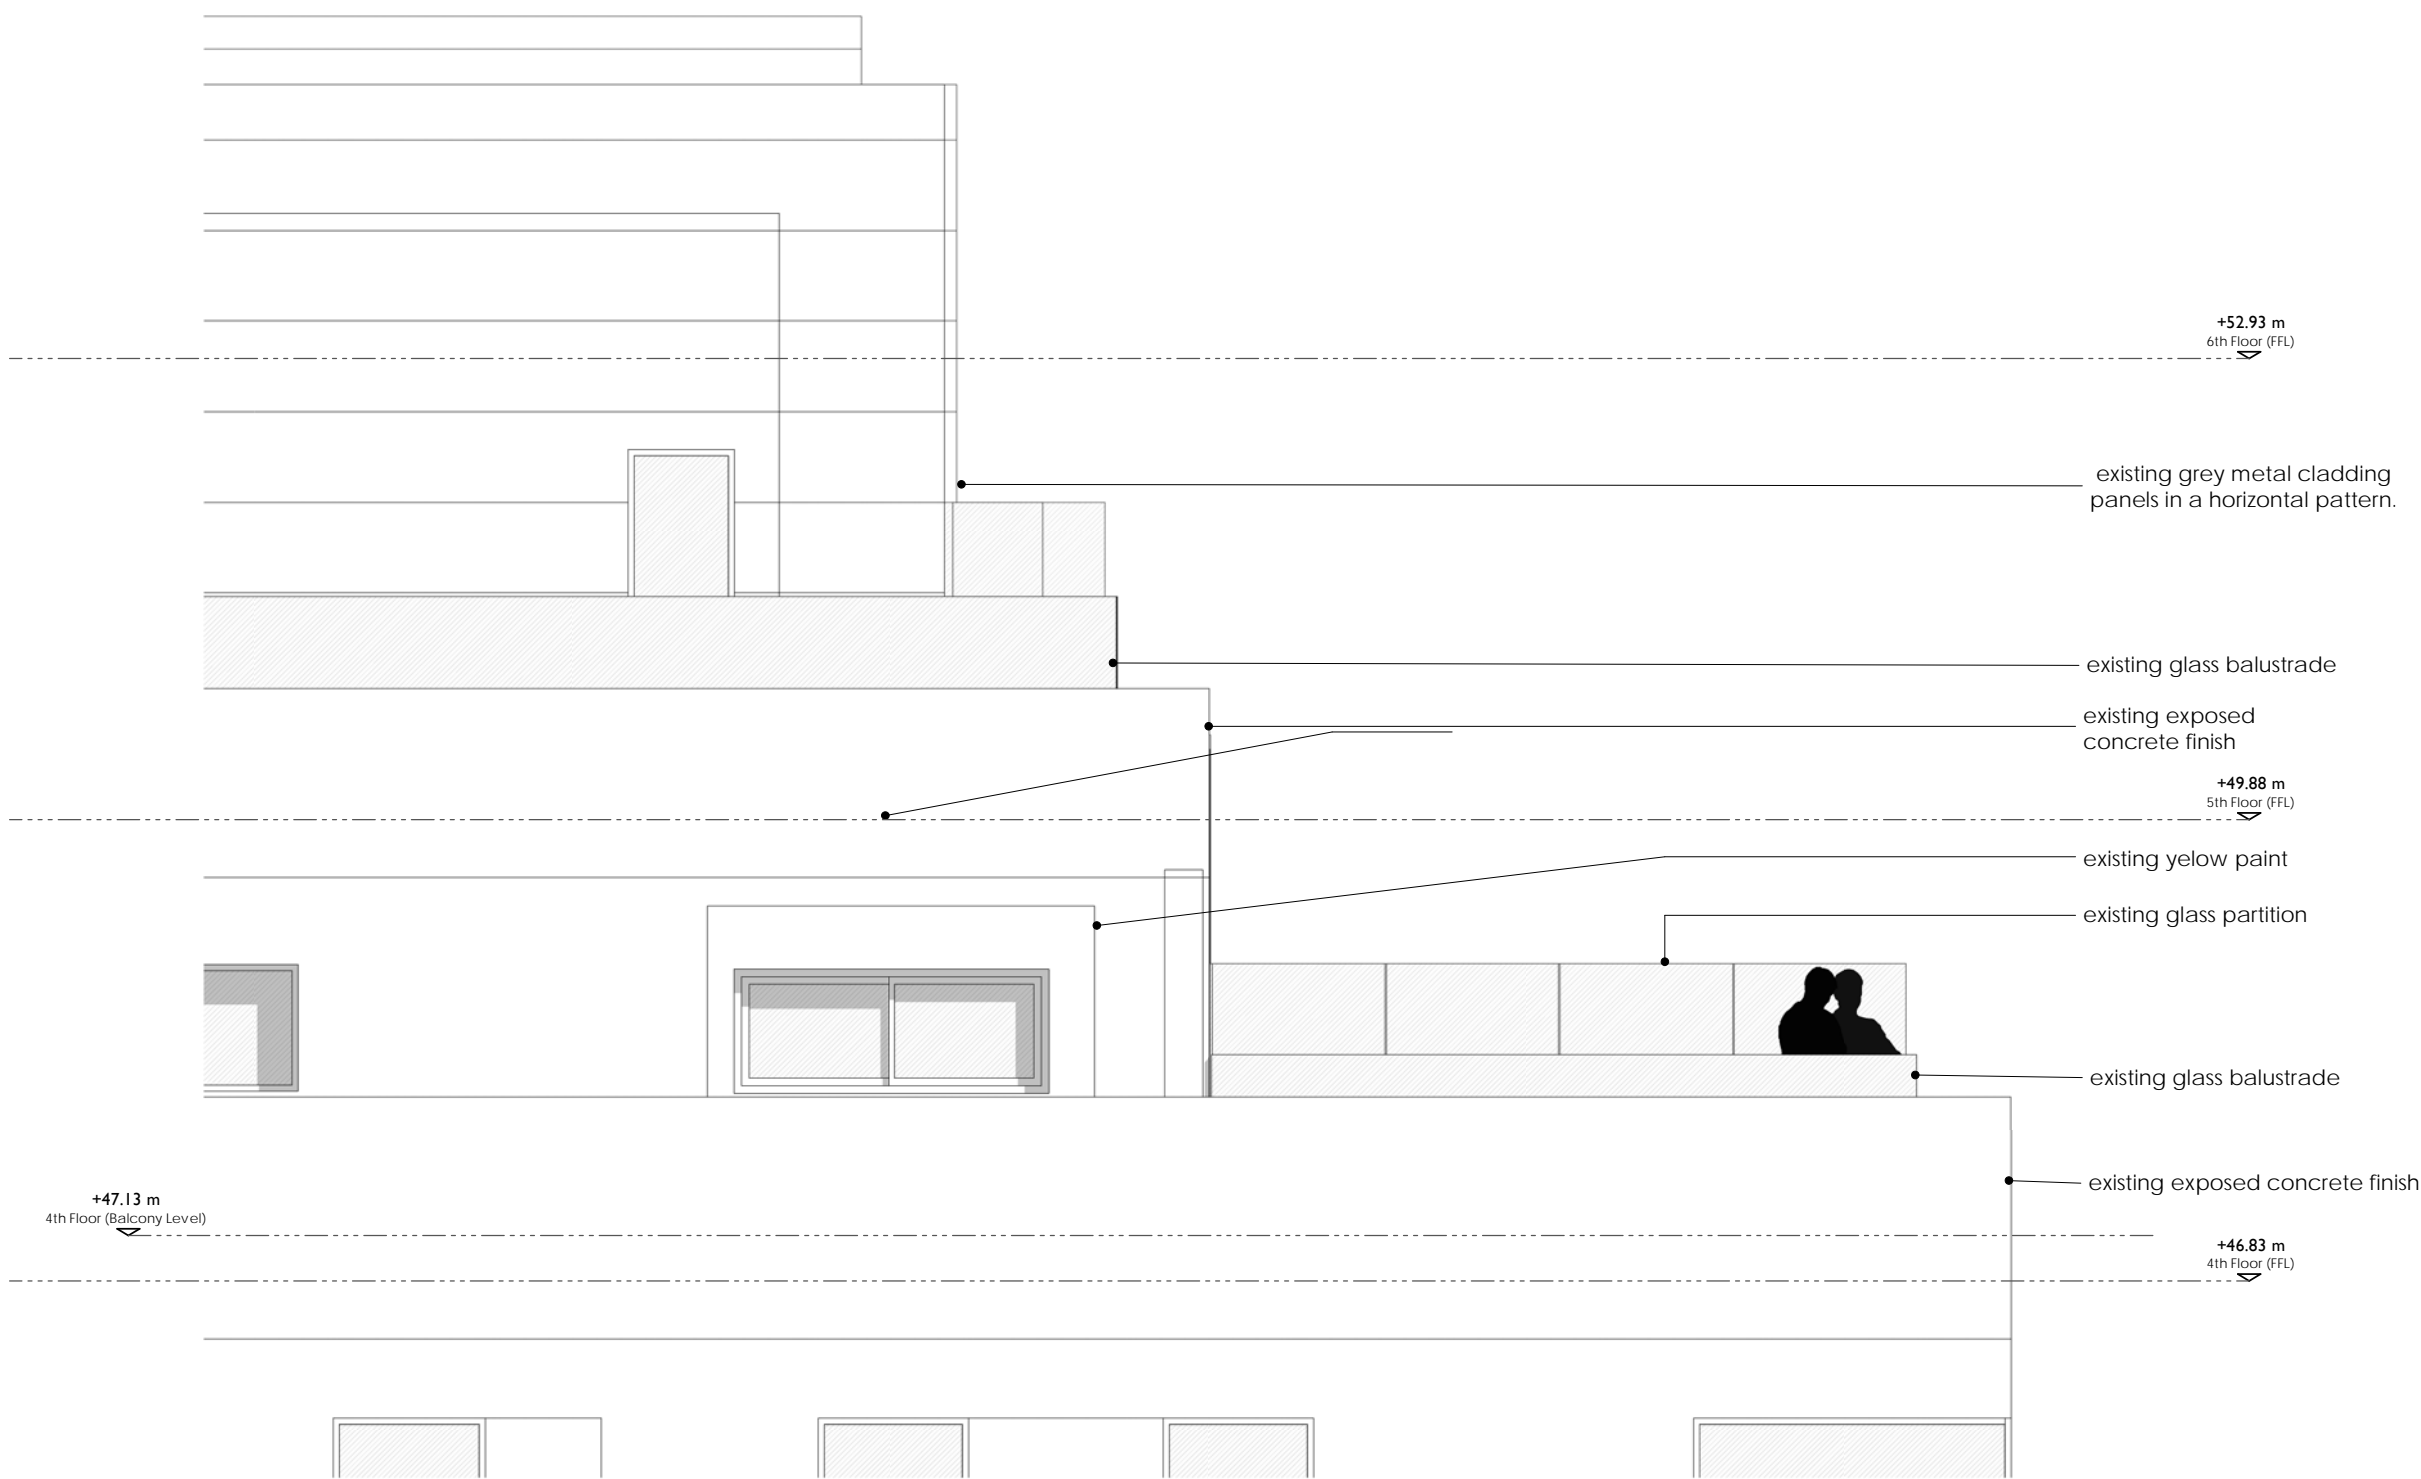

2 Existing East Elevation
1 : 50

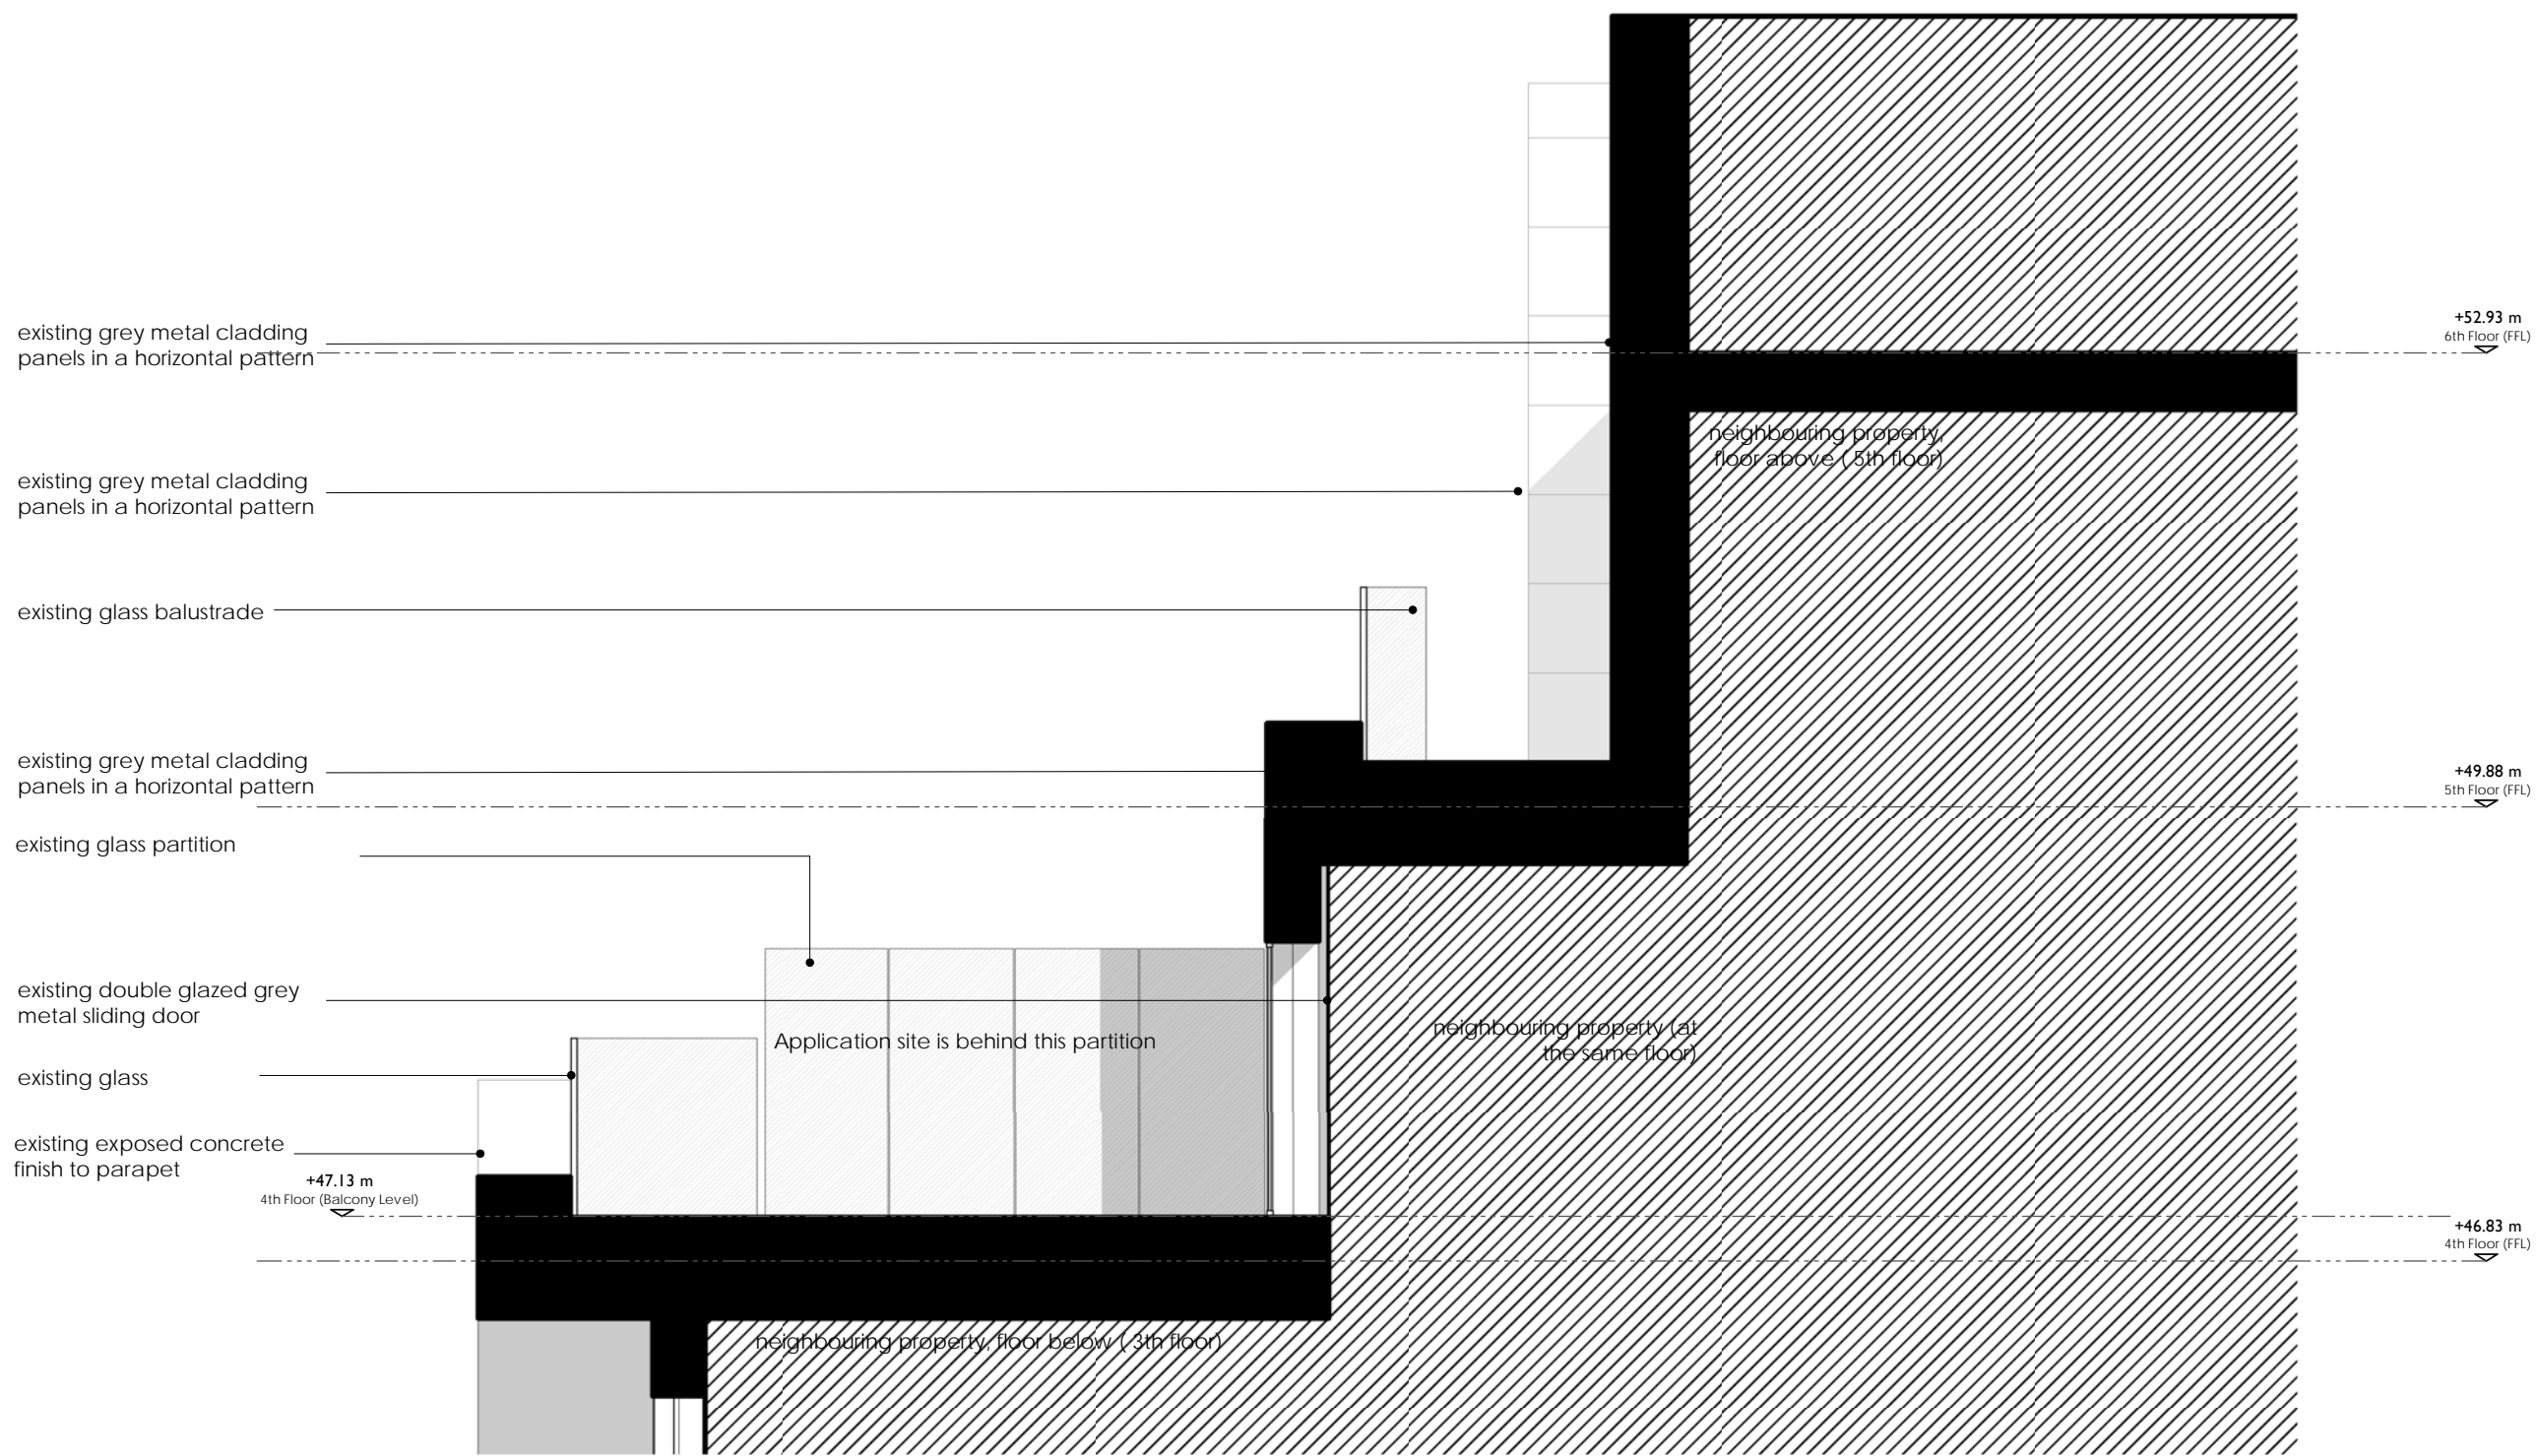

4 Existing West Elevation
1 : 50