


Existing roof window
to be retained

New Conservation-style
roof window

2x New Dormer window,
to be constructed from high quality materials;
lead dressing and traditional timber glazing

Existing Chimney

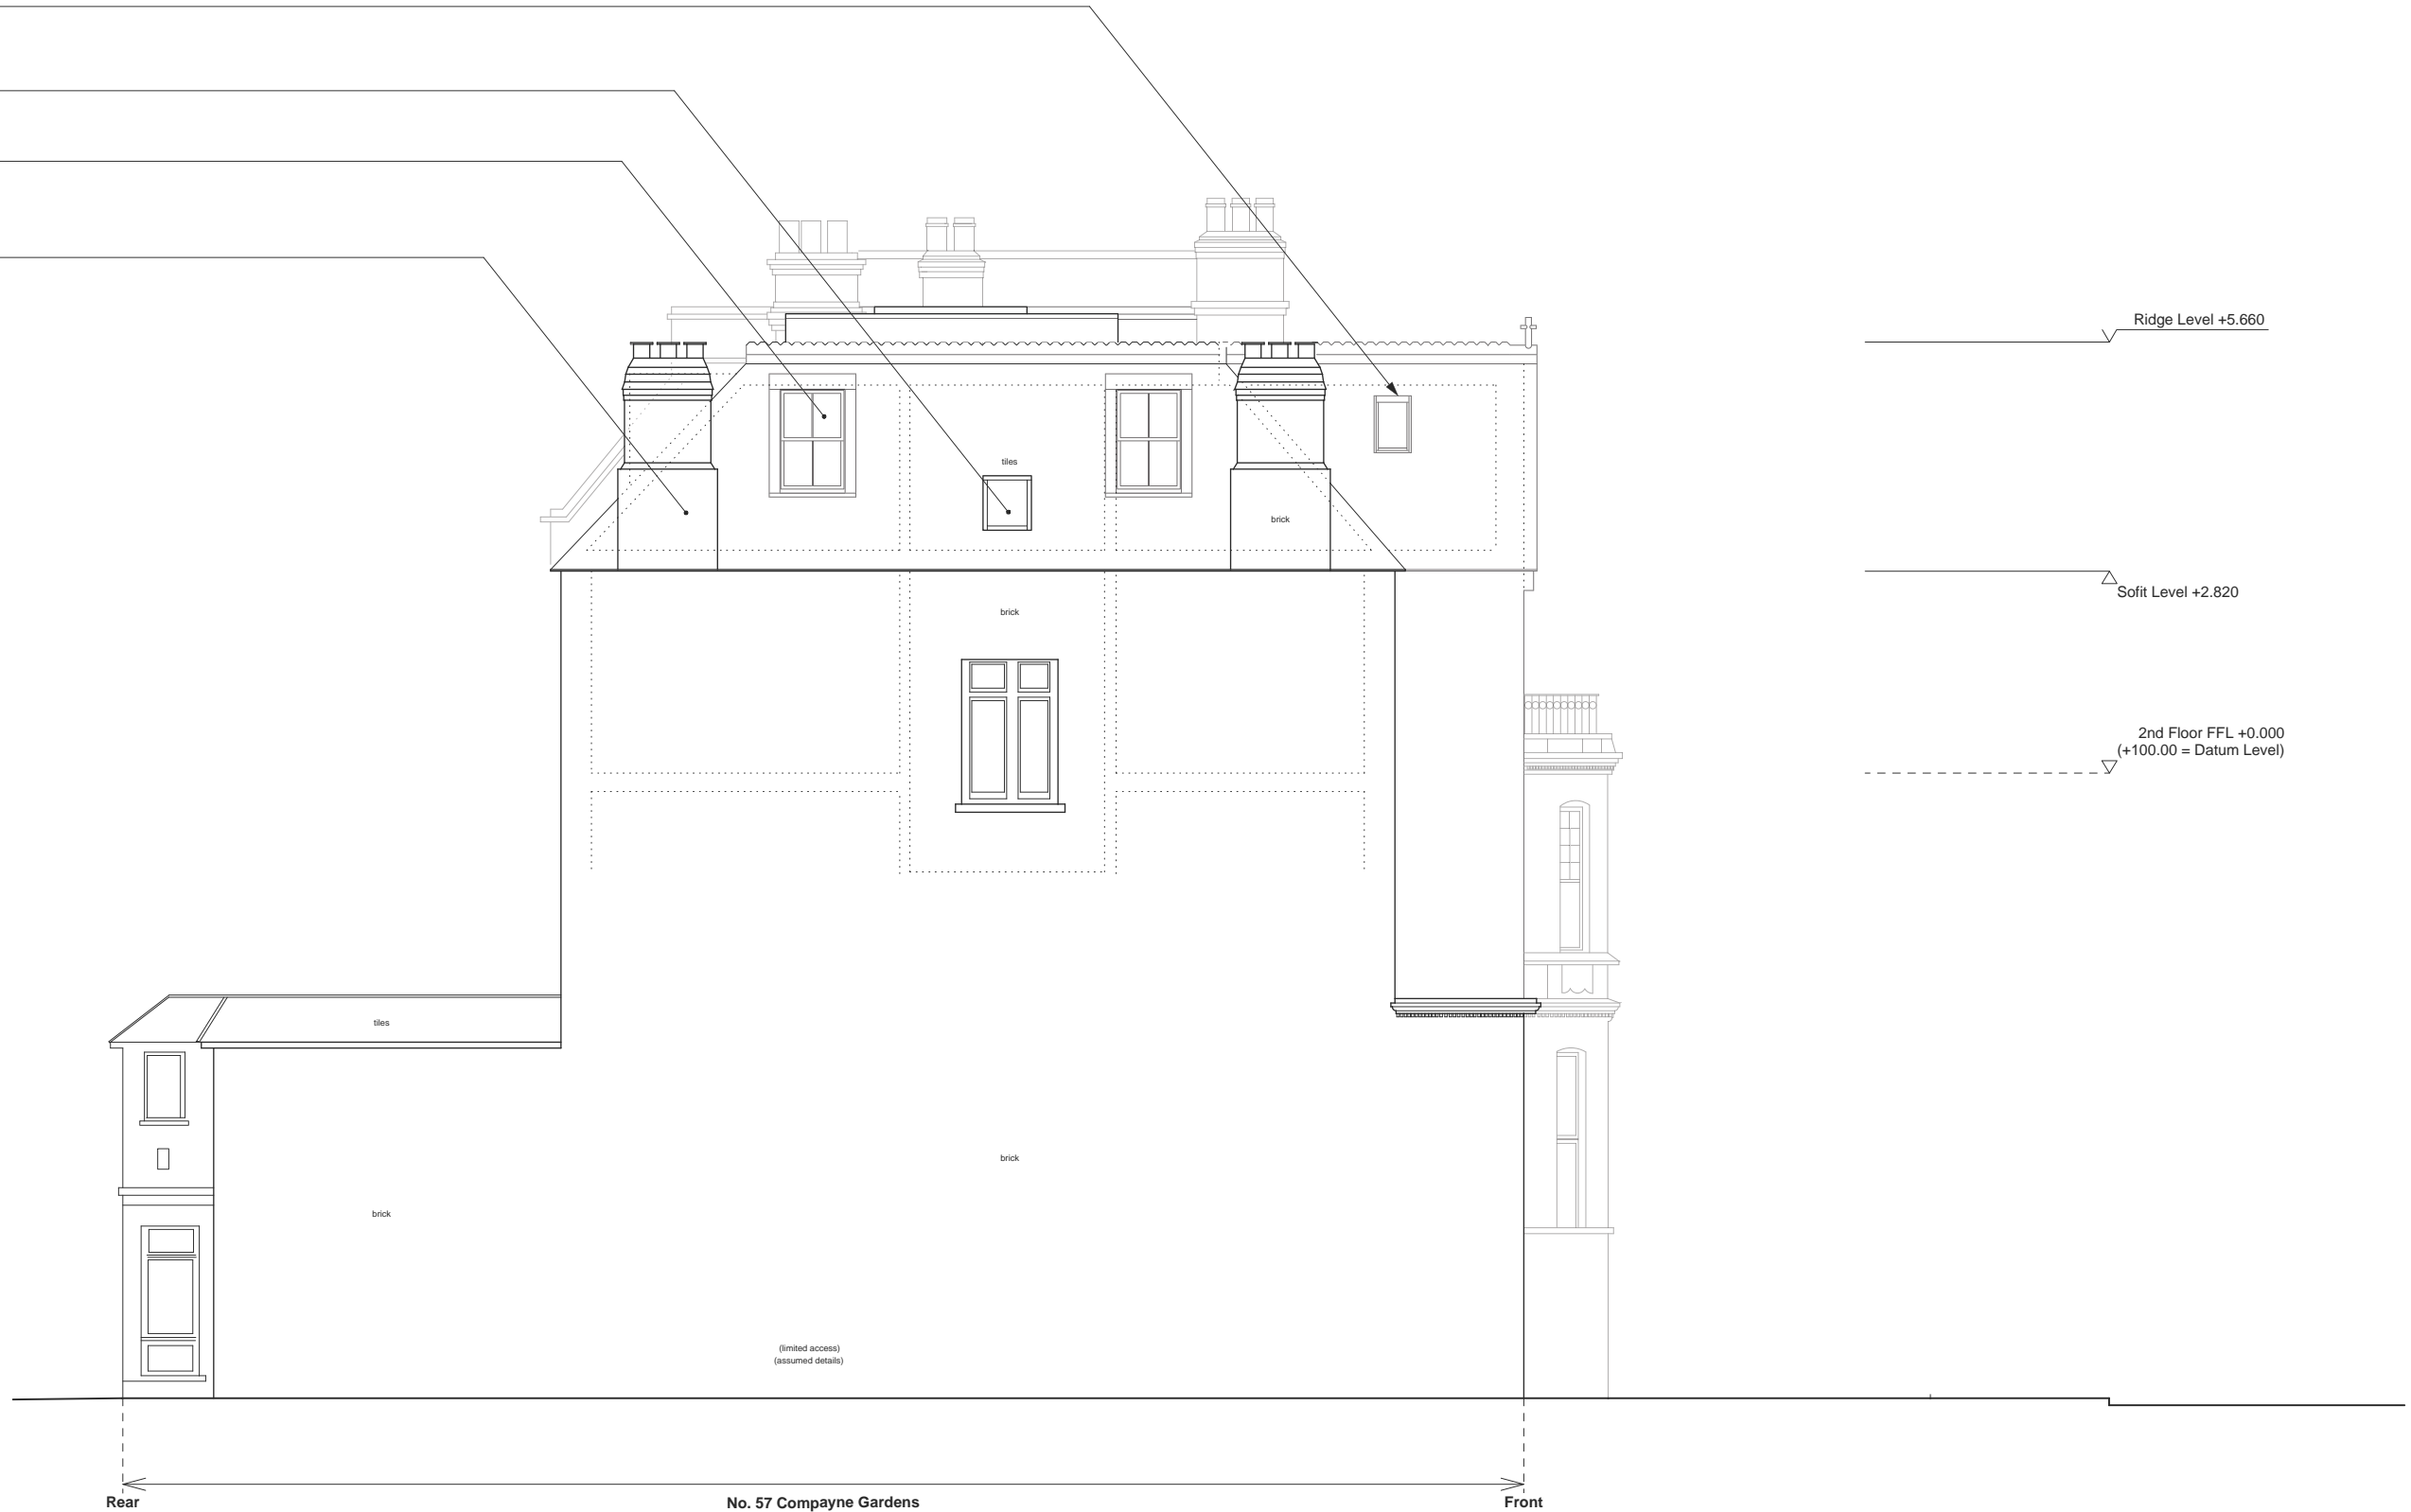

**DOMINIC
MCKENZIE
ARCHITECTS**

1. Do not scale drawings. All dimensions to be checked on site. To be read in conjunction with all relevant architects, services and engineers drawings.
2. Contractors, sub-contractors and suppliers to verify any critical dimensions on site prior to fabrication of any building element. Any discrepancies to be reported to the architect.
3. This drawing to be read in conjunction with all relevant specifications, engineers and specialists consultants information and any discrepancies reported prior to installation.

Revisions:	Project: 57 Compayne Gardens, NW6 3DB
Rev A: 13.06.2019	Drawing: Proposed Side Elevation
	Scale: 1:100 @ A3
	Date: March 2019
	Drawing Ref: 85_P_36_Rev A