



Revisions

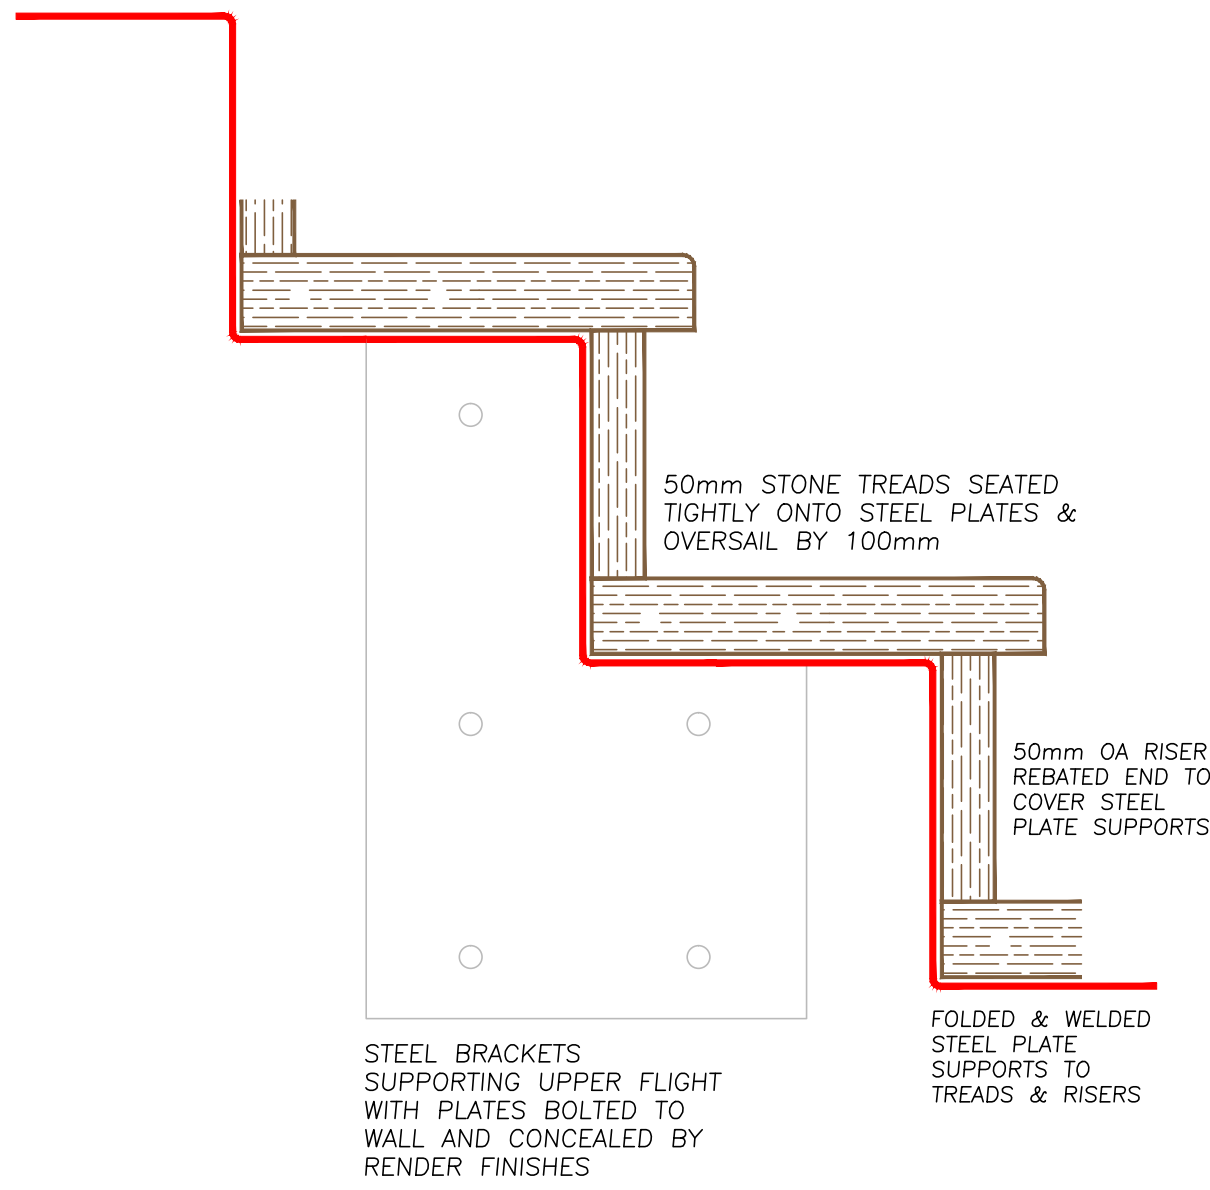


DETAILED SECTION 1:5

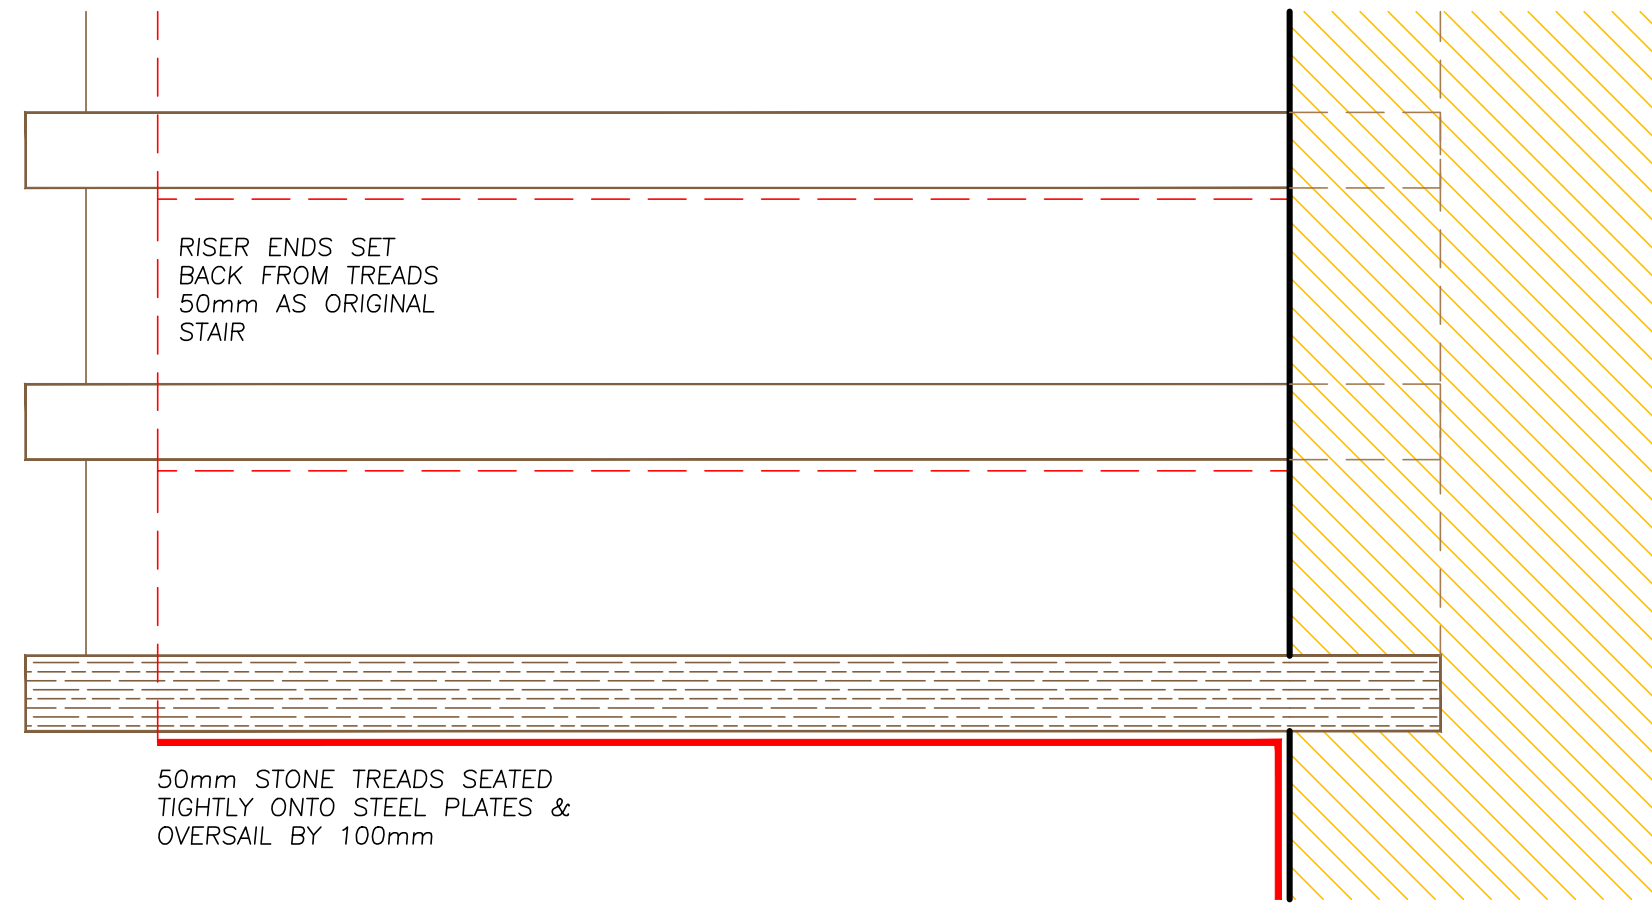


PART SECTION/ELEVATION 1:5


TREAD & RISER ENDS BONDED INTO EXISTING POCKETS IN MASONRY AREA WALL

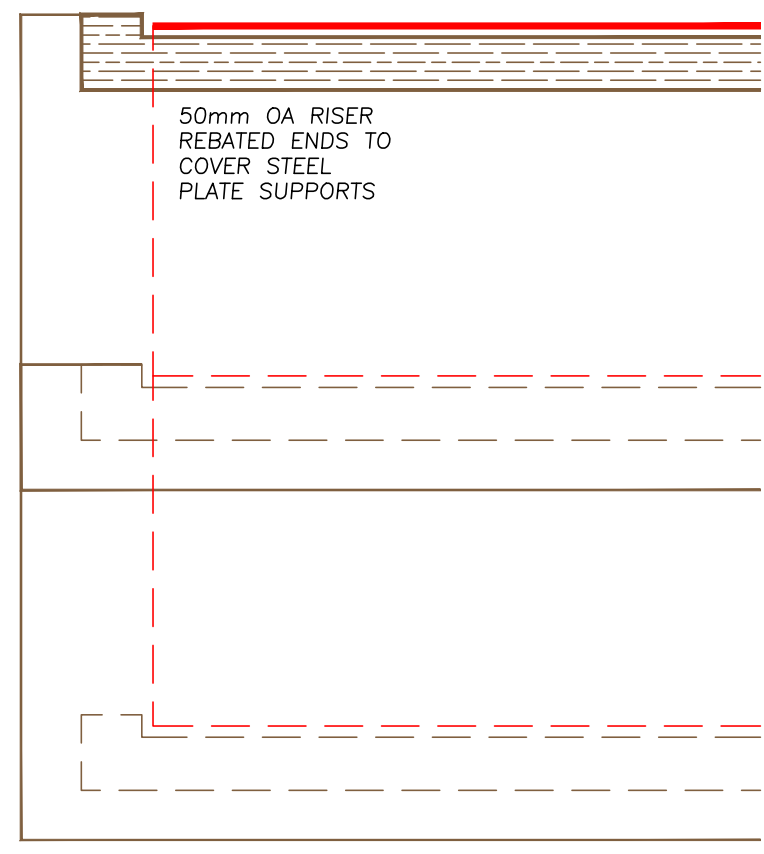


PART PLAN 1:5

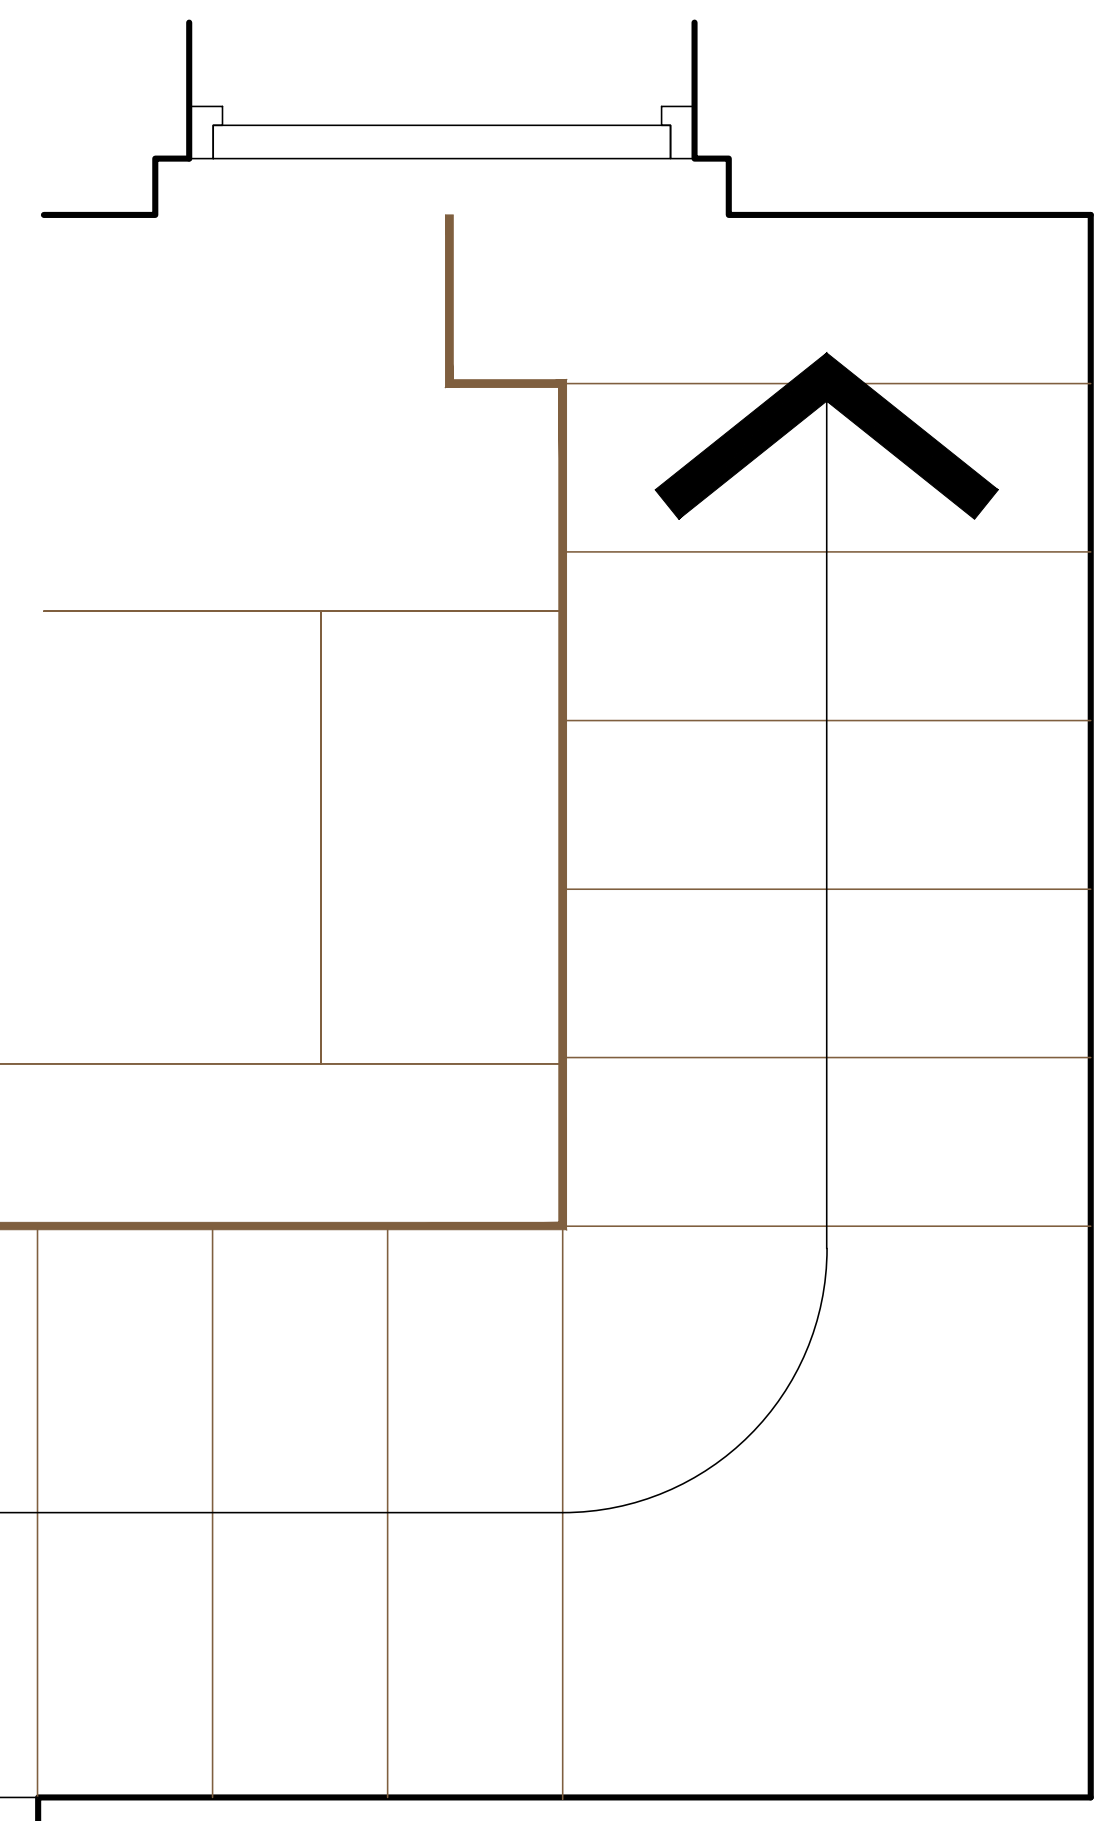

PLAN 1:10

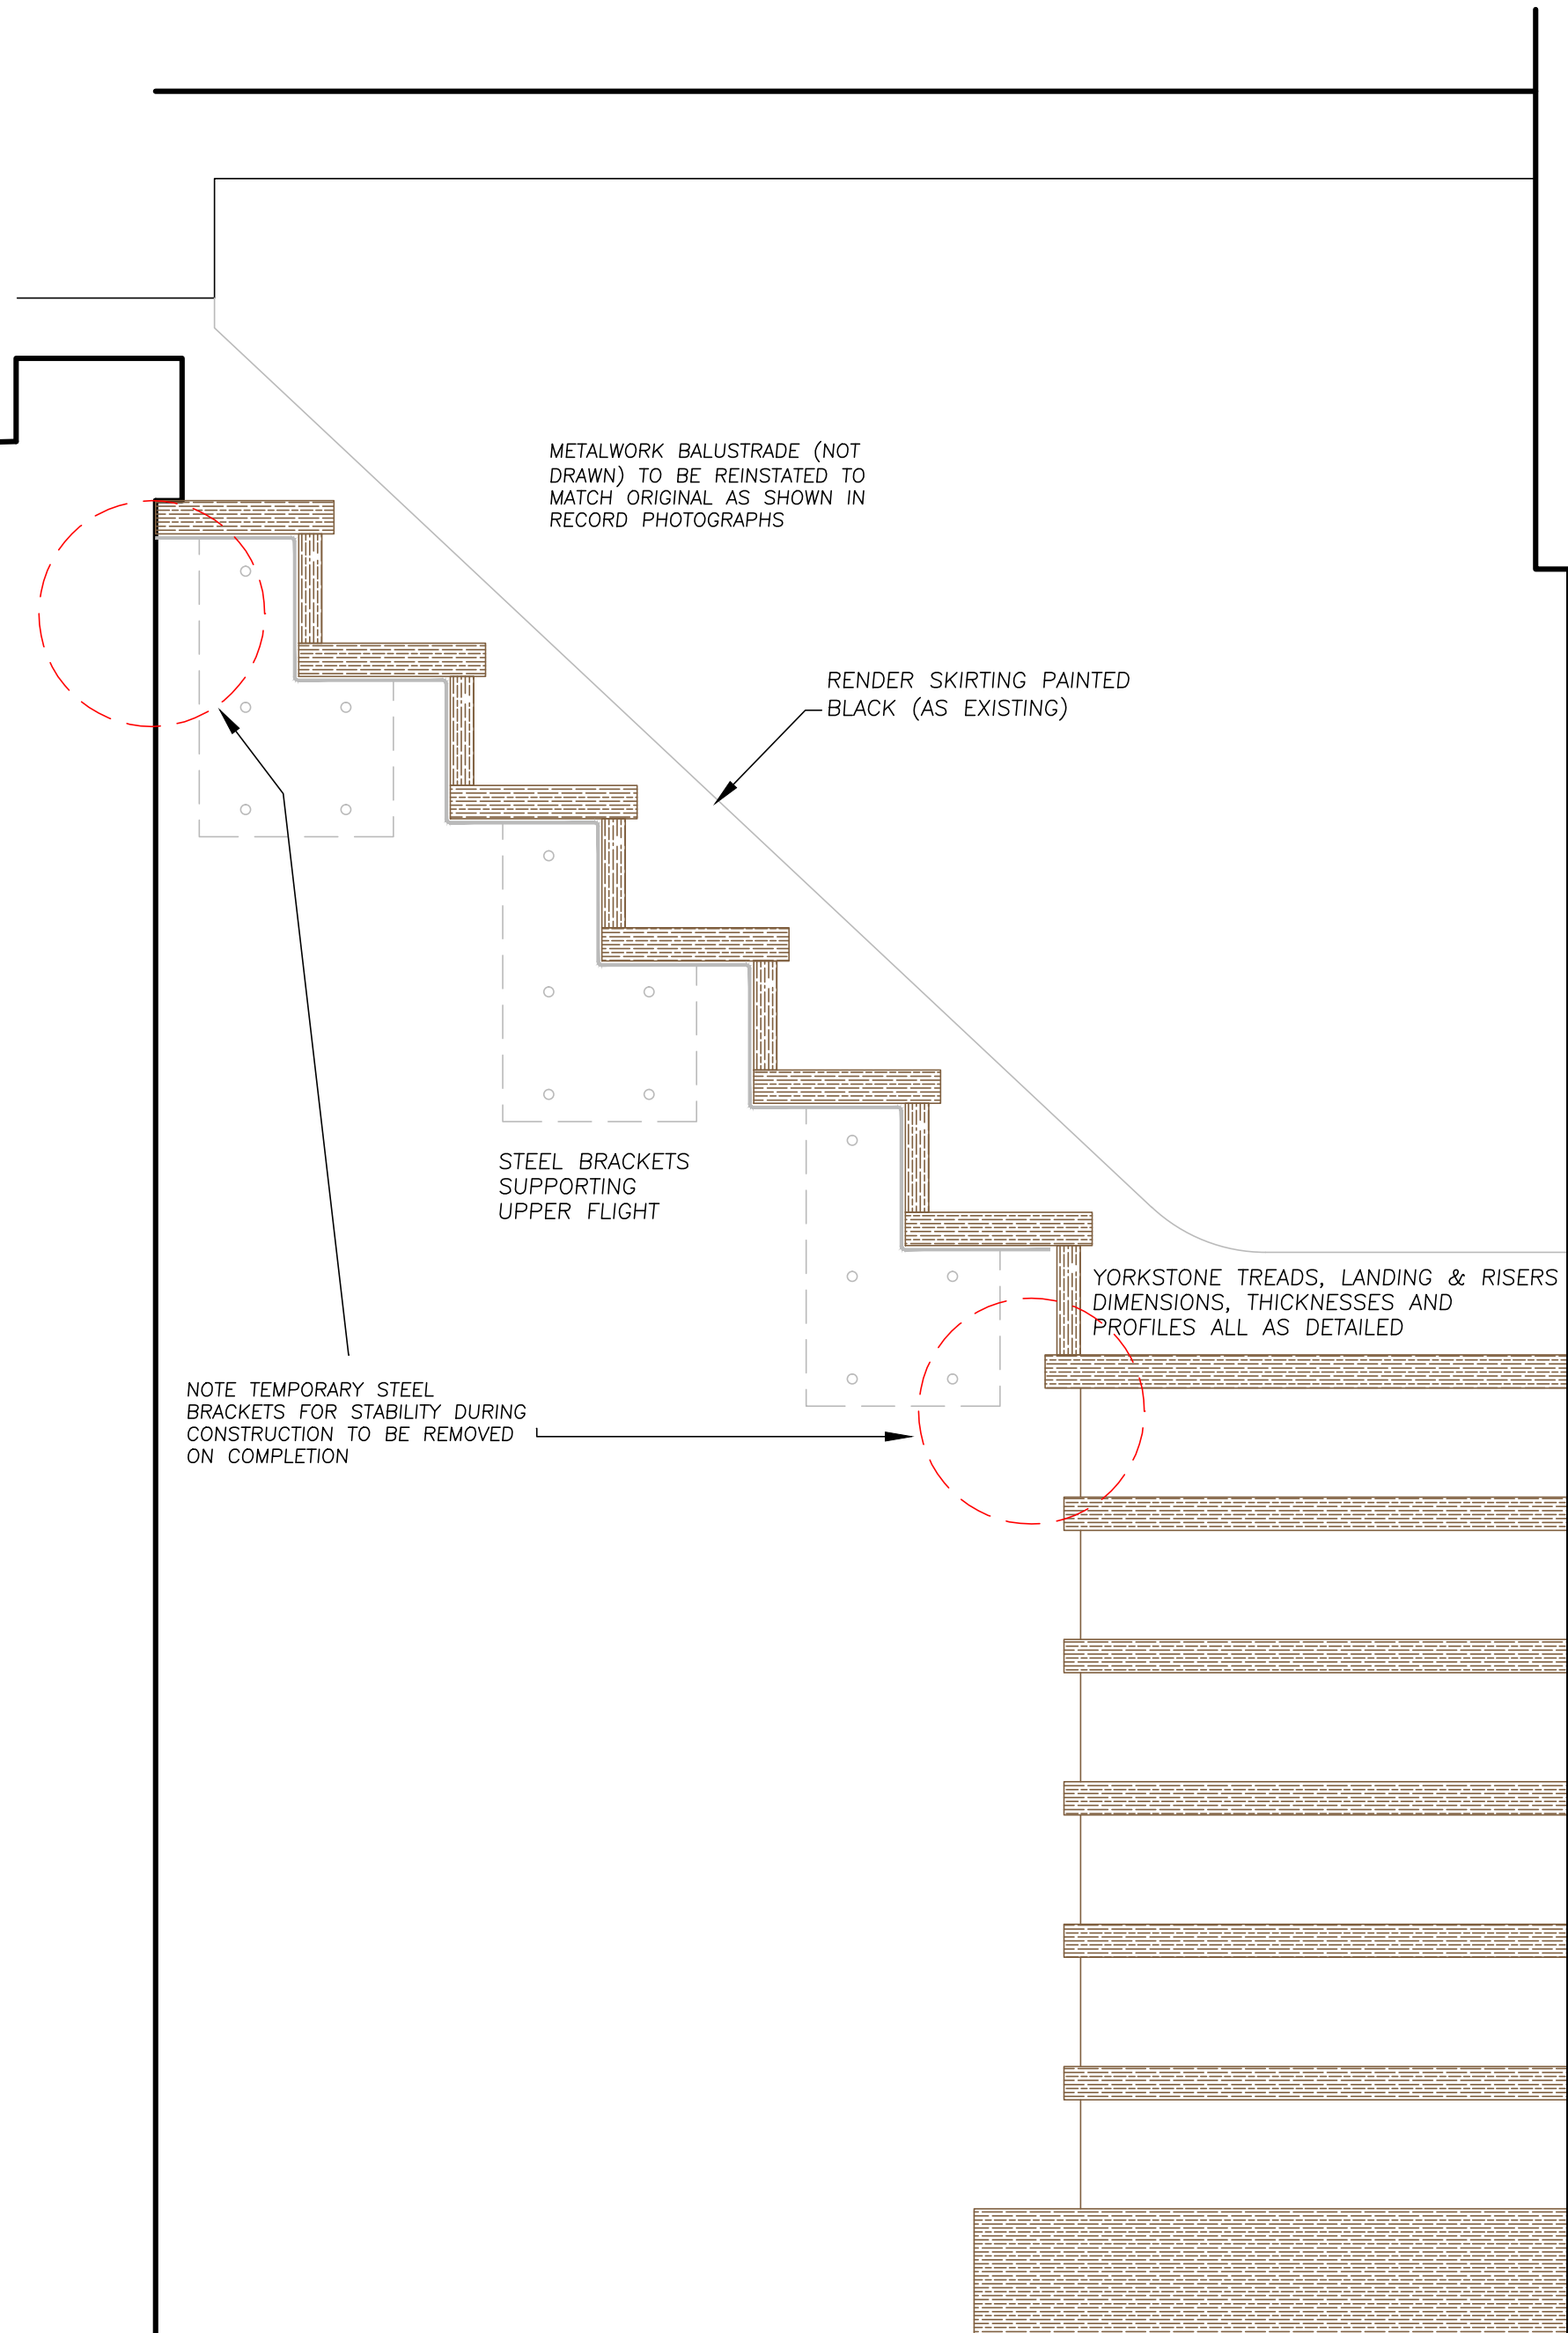

ELEVATIONS 1:10

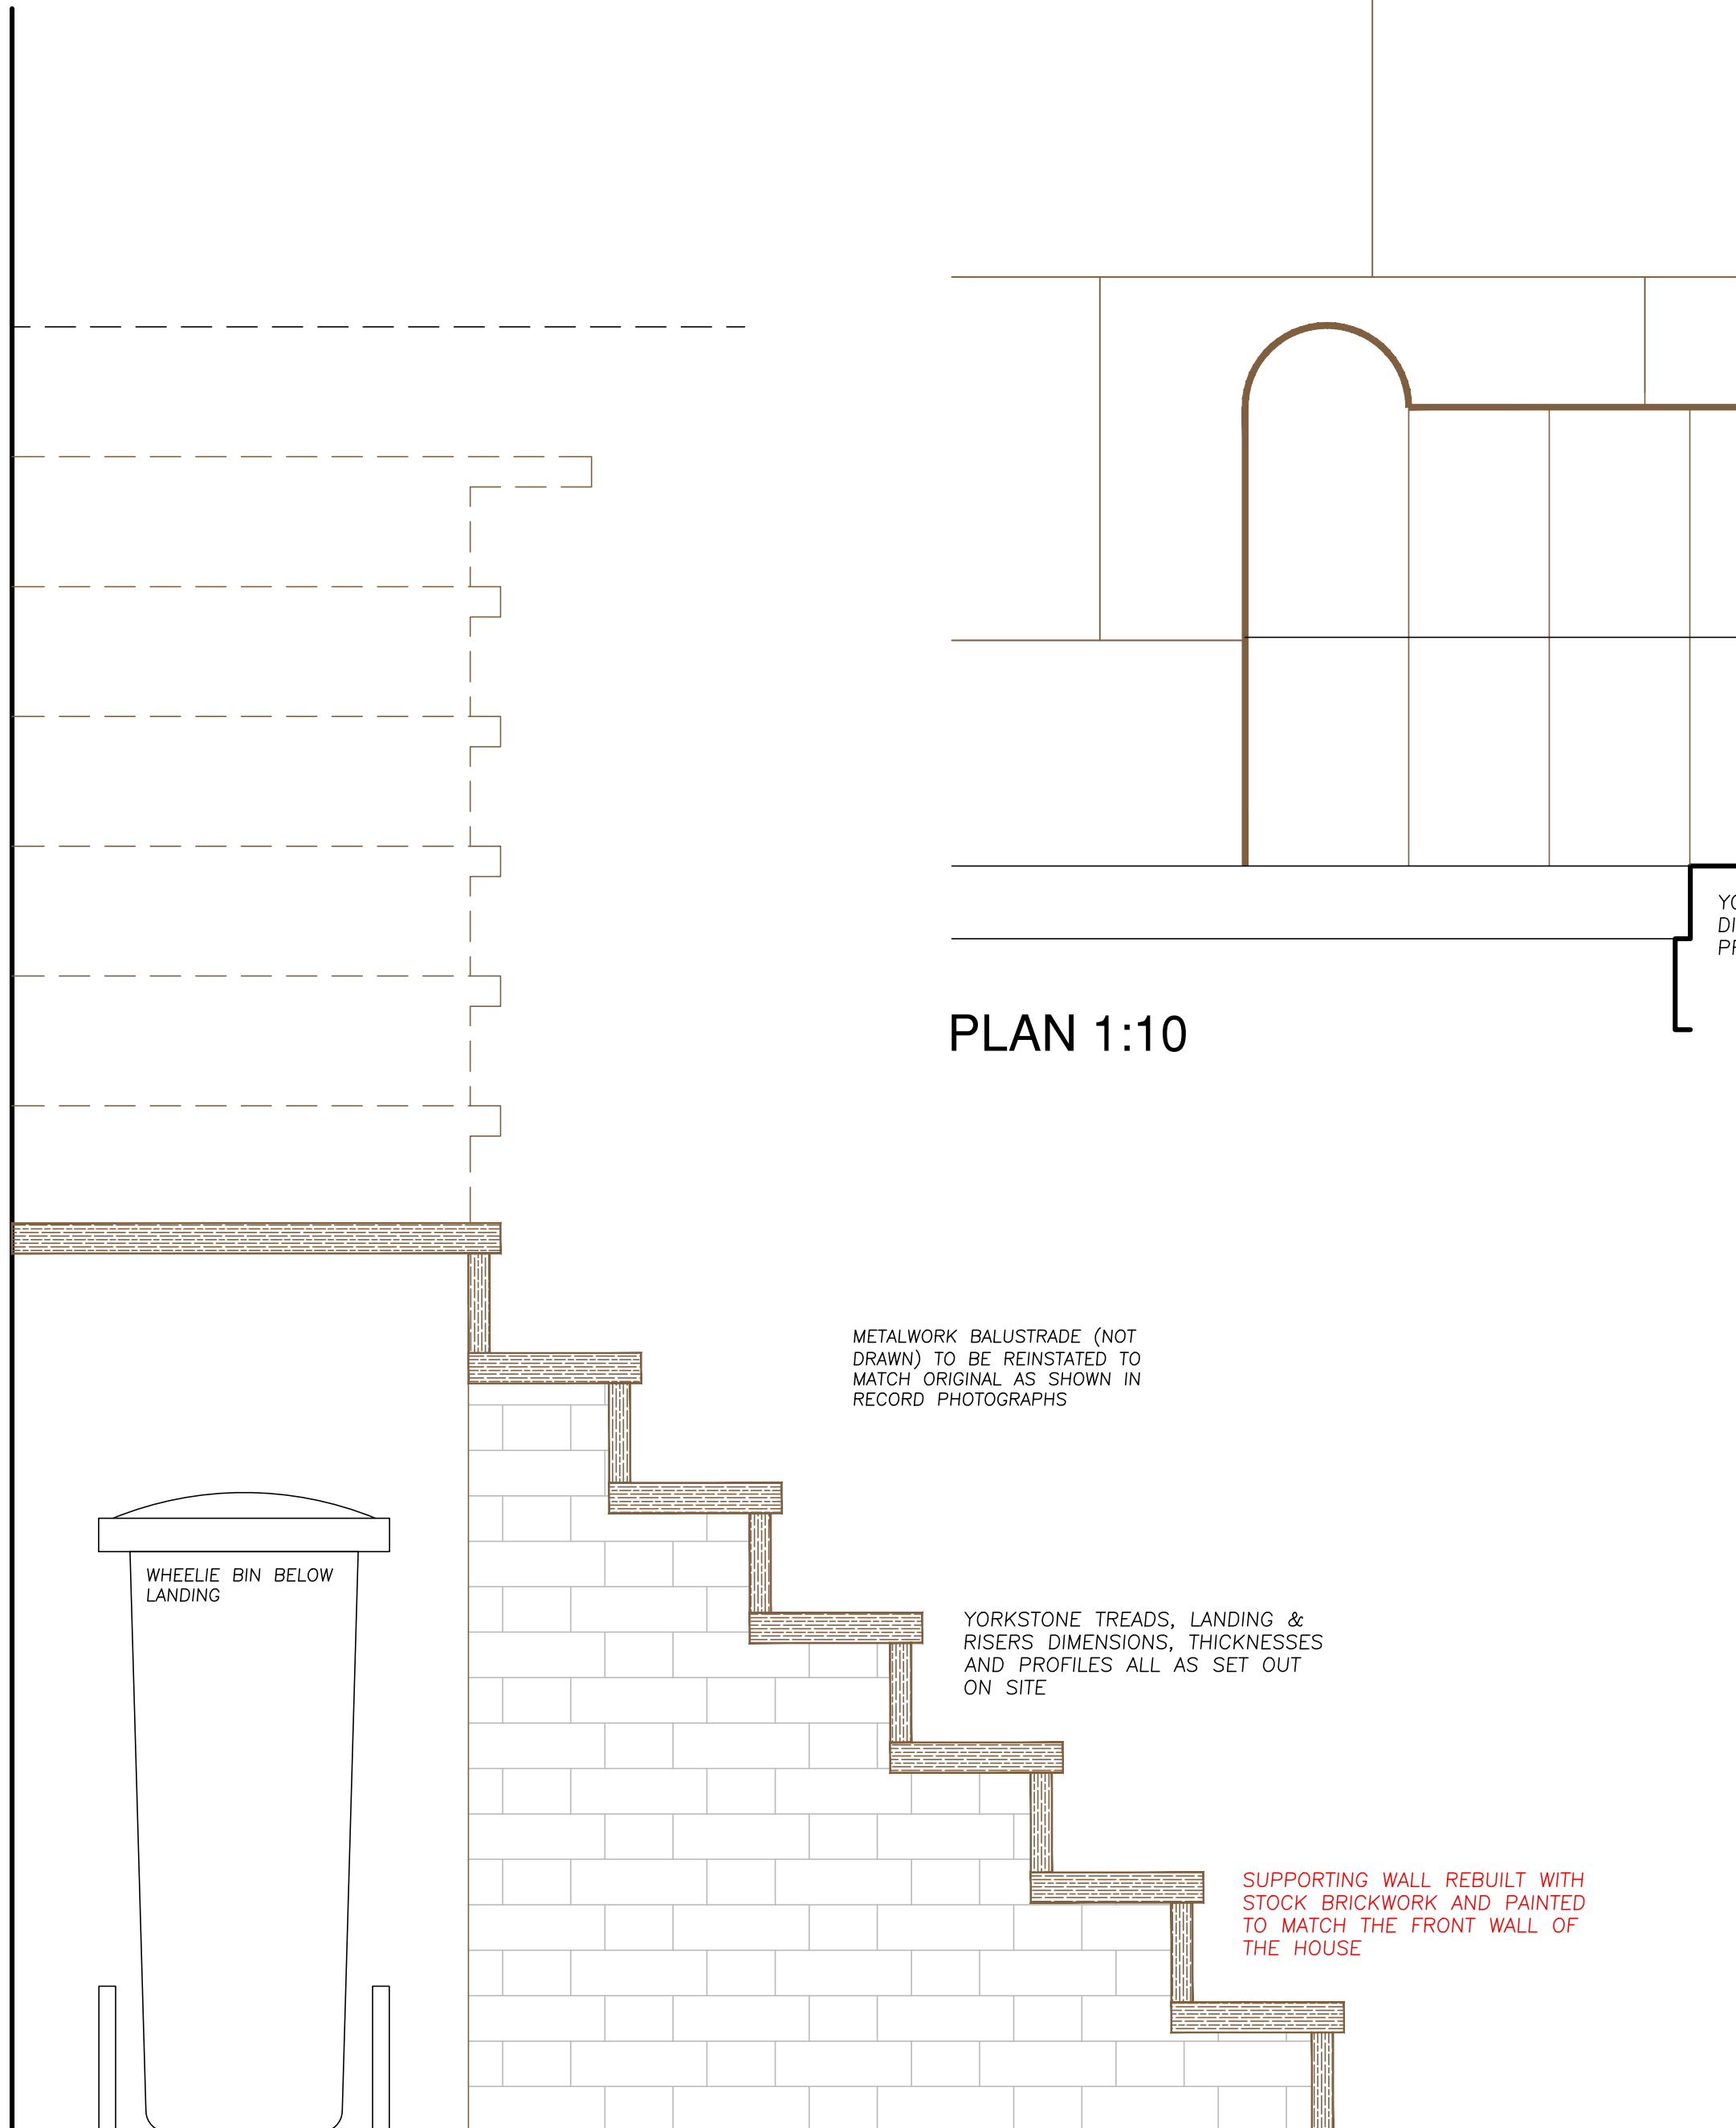

Architecture and Design © Copyright  
**STEPHEN BRANDES ARCHITECTS**  
 5 Spedan Close Hampstead London NW3 7XF  
 architects@brandes.co.uk Tel 020 7431 2225

Job Title  
**14 REGENTS PARK TERRACE  
 LONDON NW1**

Drawing Title  
**BASEMENT AREA STAIR  
 RECONSTRUCTION DETAILS**

SCALE 1:10 & 1:5	CAD Information
DATE MAR 19	
DRAWN SB	
ISSUE CONSTRUCTION	

Job No. 575	Drawing No. LB 033	Rev. A
----------------	-----------------------	-----------