

ROOFLIGHT ABOVE
 LINE OF EXISTING EXTENSION
 WINDOW SILL
 LINE OF EXISTING TERRACE EDGE

C/L OF BAY WINDOW ABOVE

EQ (b)
 EQ (b)
 EQ (a) EQ (a)
 EQ (b)
 EQ (b)

FAMILY LOUNGE

RECEPTION

OUTLINE OF EXISTING BAY WINDOW ABOVE

ROOFLIGHT & NEW BAY WINDOW FRAMING
 ALIGNED WITH EXISTING BAY WINDOW ABOVE

ALIGNED WITH EXISTING




GENERAL NOTES
 THIS DOCUMENT IS © JOHN ALLSOPP STUDIO LTD. IF IN DOUBT ASK. VERIFY ALL DIMENSIONS PRIOR TO PRICING & CONSTRUCTION. DIMENSIONS AS WRITTEN GOVERN. IMMEDIATELY REPORT ANY DISCREPANCIES ON THIS DOCUMENT IN WRITING TO THE ARCHITECT. THIS DOCUMENT SHALL BE READ IN CONJUNCTION WITH ASSOCIATED MODELS, SPECIFICATIONS AND RELATED CONSULTANT'S DOCUMENTS.
 TO CHECK SCALE ON HARD COPIES: THIS IS 10cm FULL SIZE
 HOWEVER MEASUREMENTS OBTAINED BY SCALING SHALL BE TREATED AS APPROXIMATE

NOTES SPECIFIC TO THIS DRAWING

| NO. | DATE | REVISION NOTES |
|-----|------------|--|
| B | 16/05/2019 | GENERAL ALTERATIONS TO LAYOUT OF EXTENSION |
| A | 13/05/2019 | GENERAL ALTERATIONS TO LAYOUT OF EXTENSION |

| | | |
|--------------|------------------------|--|
| PROJECT REF: | 18CC | FLAT 1, 18 CHESTERFORD GARDENS, LONDON NW3 |
| DATE: | 4 MAR 2019 | PROPOSED LOWER GROUND FLOOR PLAN |
| STATUS: | PLANNING | |
| SCALE: | 1:50 @ A2 / 1:100 @ A4 | A-3-1002 |

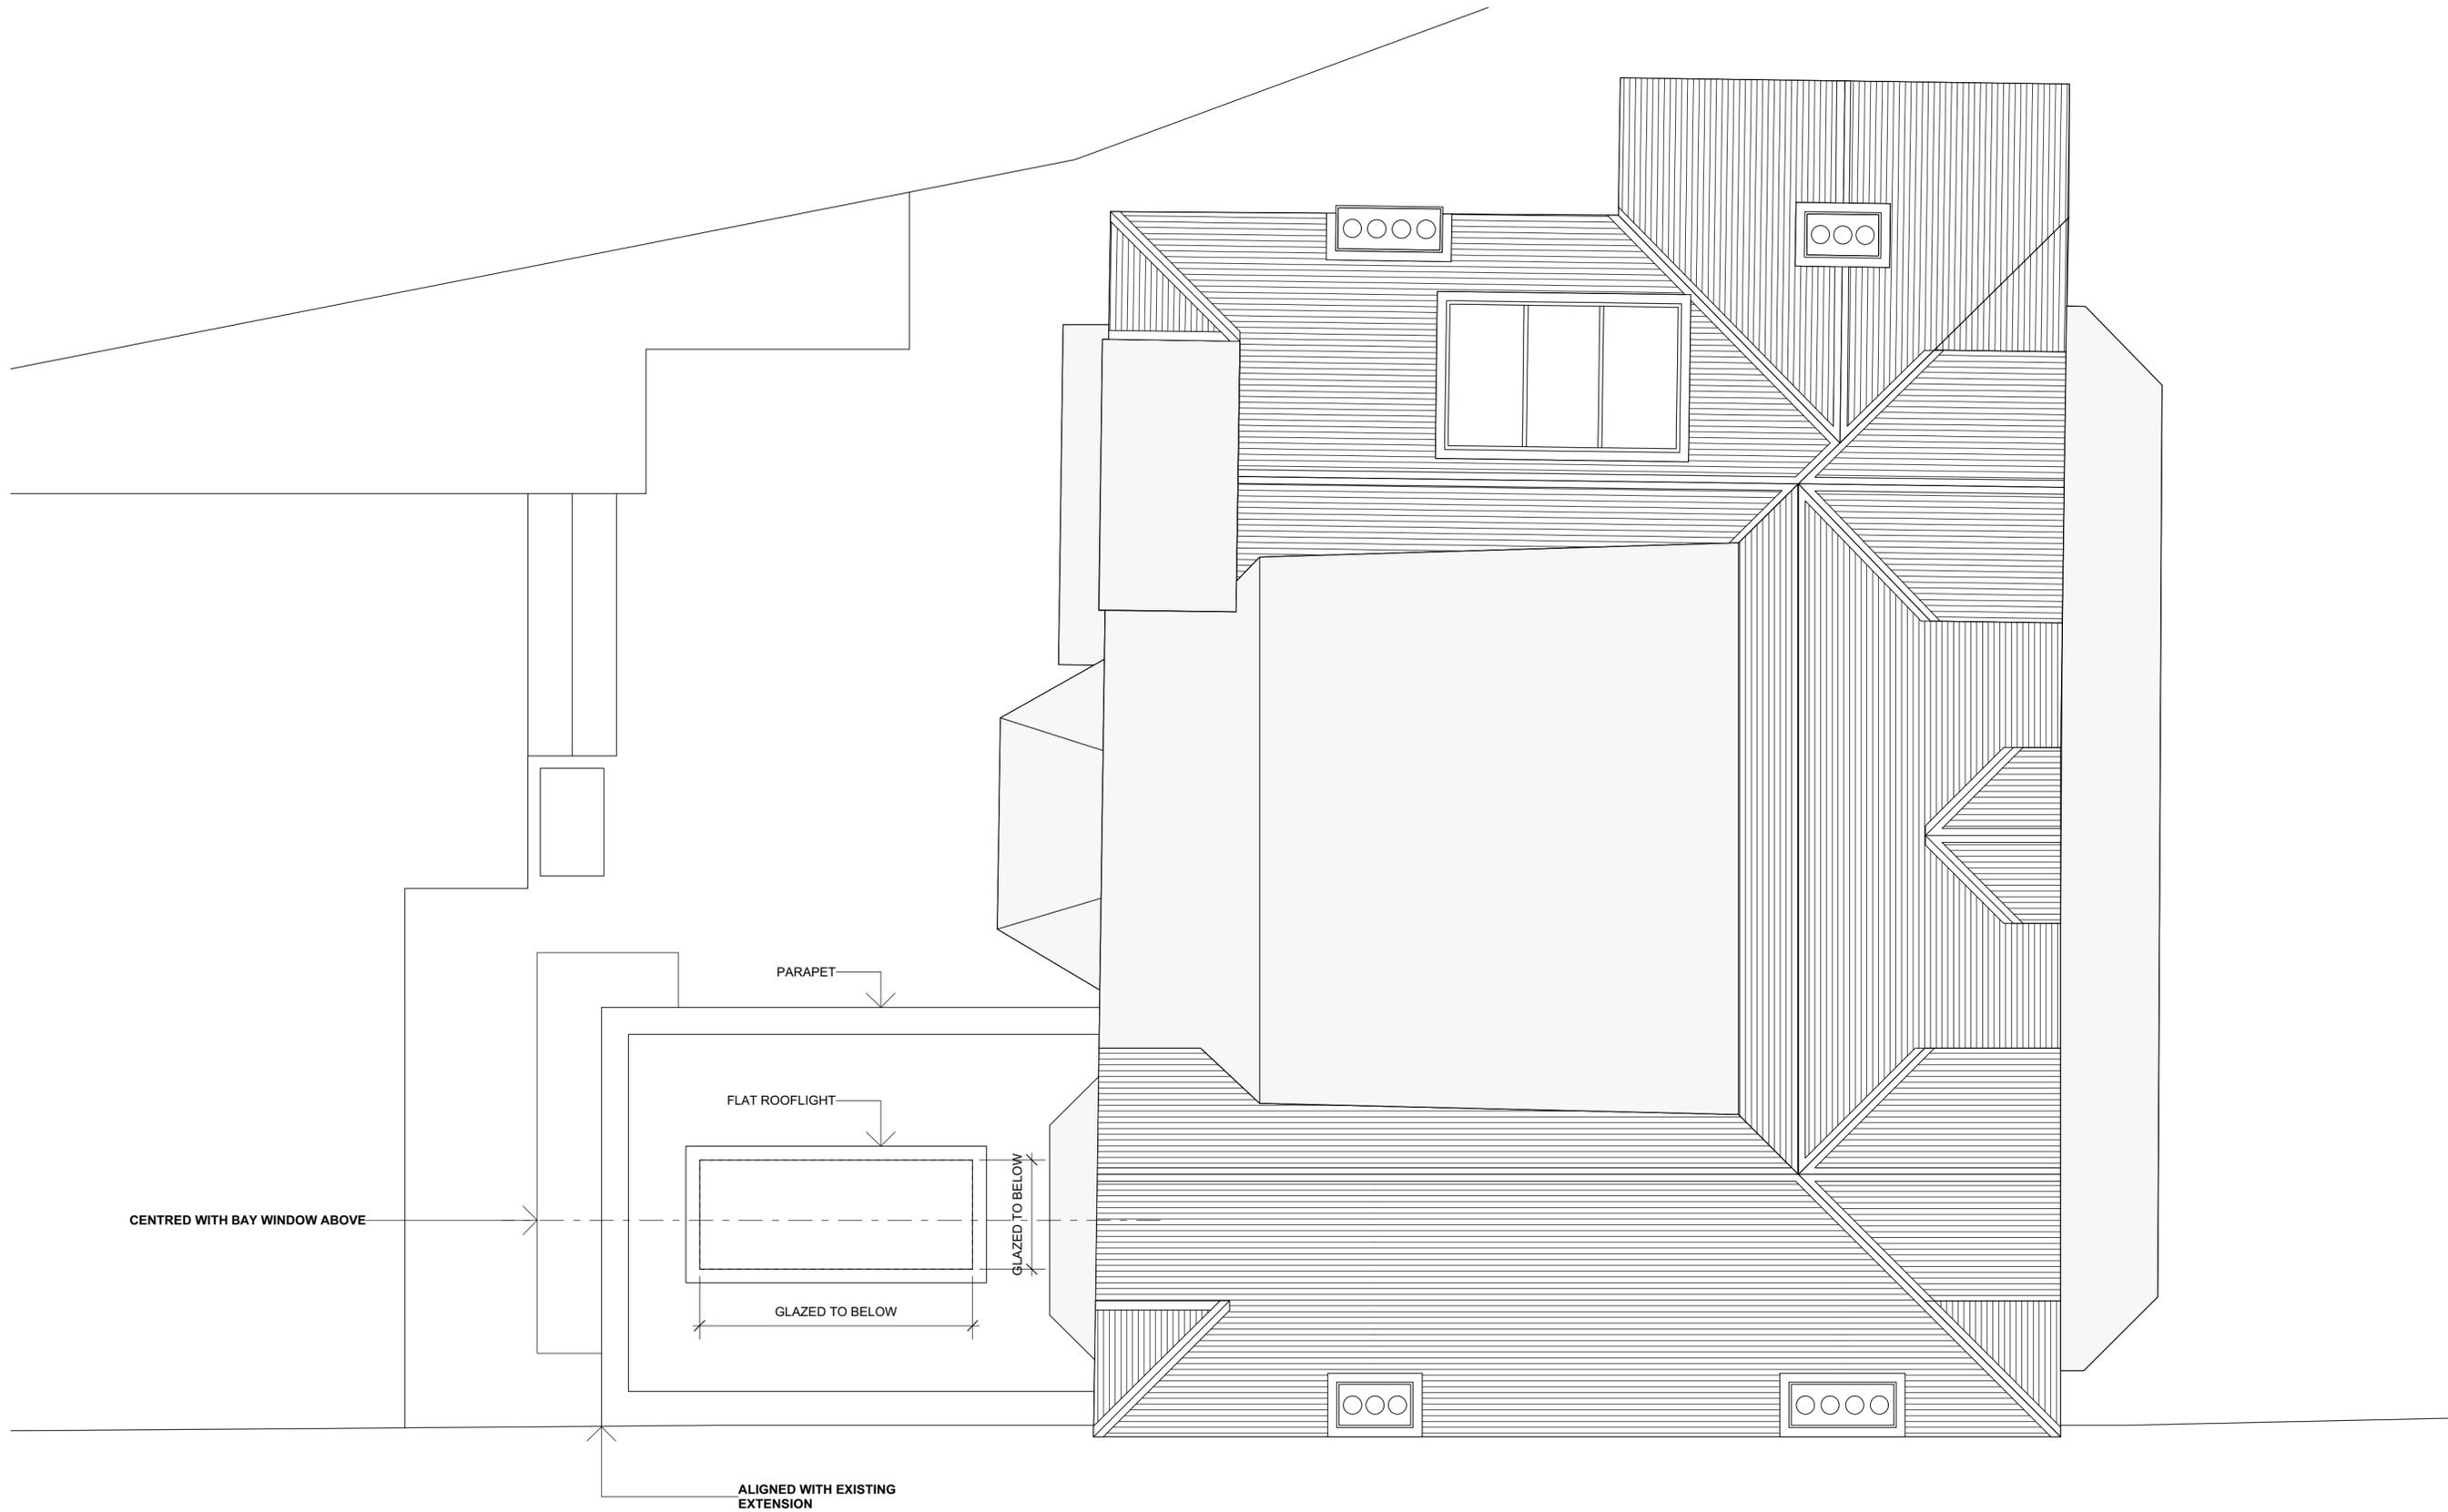

GENERAL NOTES
 THIS DOCUMENT IS © JOHN ALLSOPP STUDIO LTD. IF IN DOUBT ASK. VERIFY ALL DIMENSIONS PRIOR TO PRICING & CONSTRUCTION. DIMENSIONS AS WRITTEN GOVERN. IMMEDIATELY REPORT ANY DISCREPANCIES ON THIS DOCUMENT IN WRITING TO THE ARCHITECT. THIS DOCUMENT SHALL BE READ IN CONJUNCTION WITH ASSOCIATED MODELS, SPECIFICATIONS AND RELATED CONSULTANT'S DOCUMENTS.
 TO CHECK SCALE ON HARD COPIES: THIS IS 10cm FULL SIZE
 HOWEVER MEASUREMENTS OBTAINED BY SCALING SHALL BE TREATED AS APPROXIMATE

NOTES SPECIFIC TO THIS DRAWING

| NO. | DATE | REVISION NOTES |
|-----|------------|--|
| B | 16/05/2019 | GENERAL ALTERATIONS TO LAYOUT OF EXTENSION |
| A | 13/05/2019 | GENERAL ALTERATIONS TO LAYOUT OF EXTENSION |

| | | |
|--------------|------------------------|--|
| PROJECT REF: | 18CC | FLAT 1, 18 CHESTERFORD GARDENS, LONDON NW3 |
| DATE: | 4 MAR 2019 | PROPOSED ROOF PLAN |
| STATUS: | PLANNING | |
| SCALE: | 1:50 @ A2 / 1:100 @ A4 | |

A-3-1003



EQ EQ




GENERAL NOTES
 THIS DOCUMENT IS © JOHN ALLSOPP STUDIO LTD. IF IN DOUBT ASK. VERIFY ALL DIMENSIONS PRIOR TO PRICING & CONSTRUCTION. DIMENSIONS AS WRITTEN GOVERN. IMMEDIATELY REPORT ANY DISCREPANCIES ON THIS DOCUMENT IN WRITING TO THE ARCHITECT. THIS DOCUMENT SHALL BE READ IN CONJUNCTION WITH ASSOCIATED MODELS, SPECIFICATIONS AND RELATED CONSULTANT'S DOCUMENTS.
 TO CHECK SCALE ON HARD COPIES: THIS IS 10cm FULL SIZE
 HOWEVER MEASUREMENTS OBTAINED BY SCALING SHALL BE TREATED AS APPROXIMATE

NOTES SPECIFIC TO THIS DRAWING

| NO. | DATE | REVISION NOTES |
|-----|------------|--|
| B | 16/05/2019 | GENERAL ALTERATIONS TO LAYOUT OF EXTENSION |
| A | 13/05/2019 | GENERAL ALTERATIONS TO LAYOUT OF EXTENSION |

| | | |
|--------------|------------------------|--|
| PROJECT REF: | 18CC | FLAT 1, 18 CHESTERFORD GARDENS, LONDON NW3 |
| DATE: | 4 MAR 2019 | PROPOSED REAR ELEVATION |
| STATUS: | PLANNING | |
| SCALE: | 1:50 @ A2 / 1:100 @ A4 | A-3-2001 |

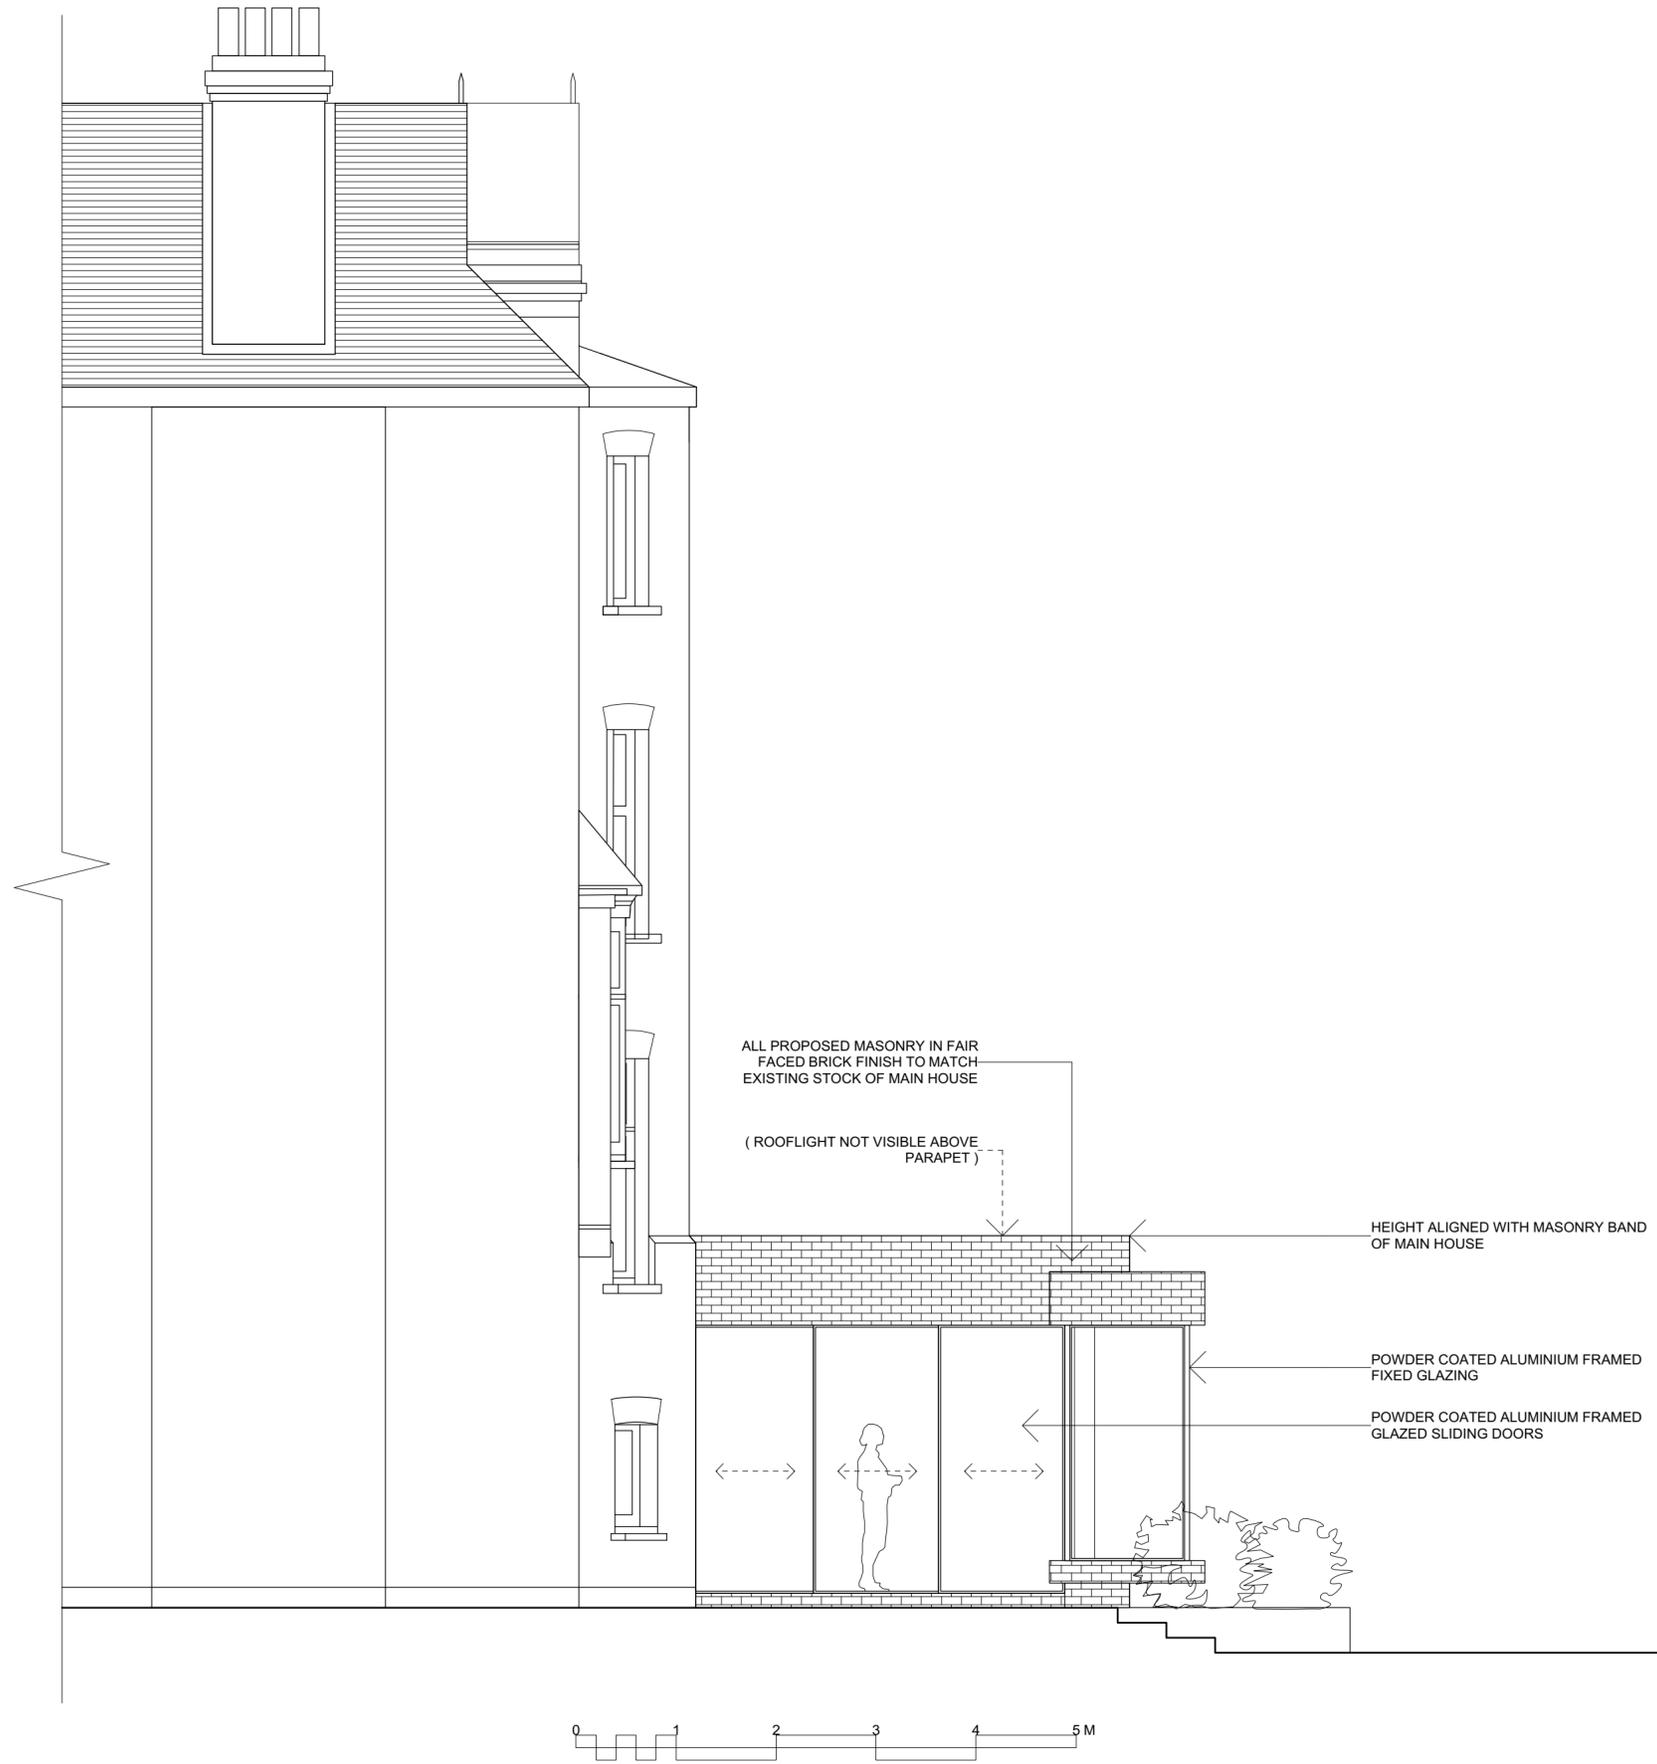

GENERAL NOTES
 THIS DOCUMENT IS © JOHN ALLSOPP STUDIO LTD. IF IN DOUBT ASK. VERIFY ALL DIMENSIONS PRIOR TO PRICING & CONSTRUCTION. DIMENSIONS AS WRITTEN GOVERN. IMMEDIATELY REPORT ANY DISCREPANCIES ON THIS DOCUMENT IN WRITING TO THE ARCHITECT. THIS DOCUMENT SHALL BE READ IN CONJUNCTION WITH ASSOCIATED MODELS, SPECIFICATIONS AND RELATED CONSULTANT'S DOCUMENTS.
 TO CHECK SCALE ON HARD COPIES: THIS IS 10cm FULL SIZE
 HOWEVER MEASUREMENTS OBTAINED BY SCALING SHALL BE TREATED AS APPROXIMATE

NOTES SPECIFIC TO THIS DRAWING

| NO. | DATE | REVISION NOTES |
|-----|------------|--|
| B | 16/05/2019 | GENERAL ALTERATIONS TO LAYOUT OF EXTENSION |
| A | 13/05/2019 | GENERAL ALTERATIONS TO LAYOUT OF EXTENSION |

| | | |
|--------------|------------------------|--|
| PROJECT REF: | 18CC | FLAT 1, 18 CHESTERFORD GARDENS, LONDON NW3 |
| DATE: | 4 MAR 2019 | PROPOSED SIDE (NORTH) ELEVATION |
| STATUS: | PLANNING | |
| SCALE: | 1:50 @ A2 / 1:100 @ A4 | A-3-2002 |



JOHN ALLSOPP STUDIO LTD
 john@allsopp.com
 +44 (0)20 7893 5759