


P.M.

L.C.C.
ARCHITECTS DEPT
19 JAN 1935 - 007390


T.P.

TOWN & COUNTRY PLANNING ACT, 1932.


PRESENTED TO
15 MAR 1935
TOWN PLANNING
COMMITTEE.

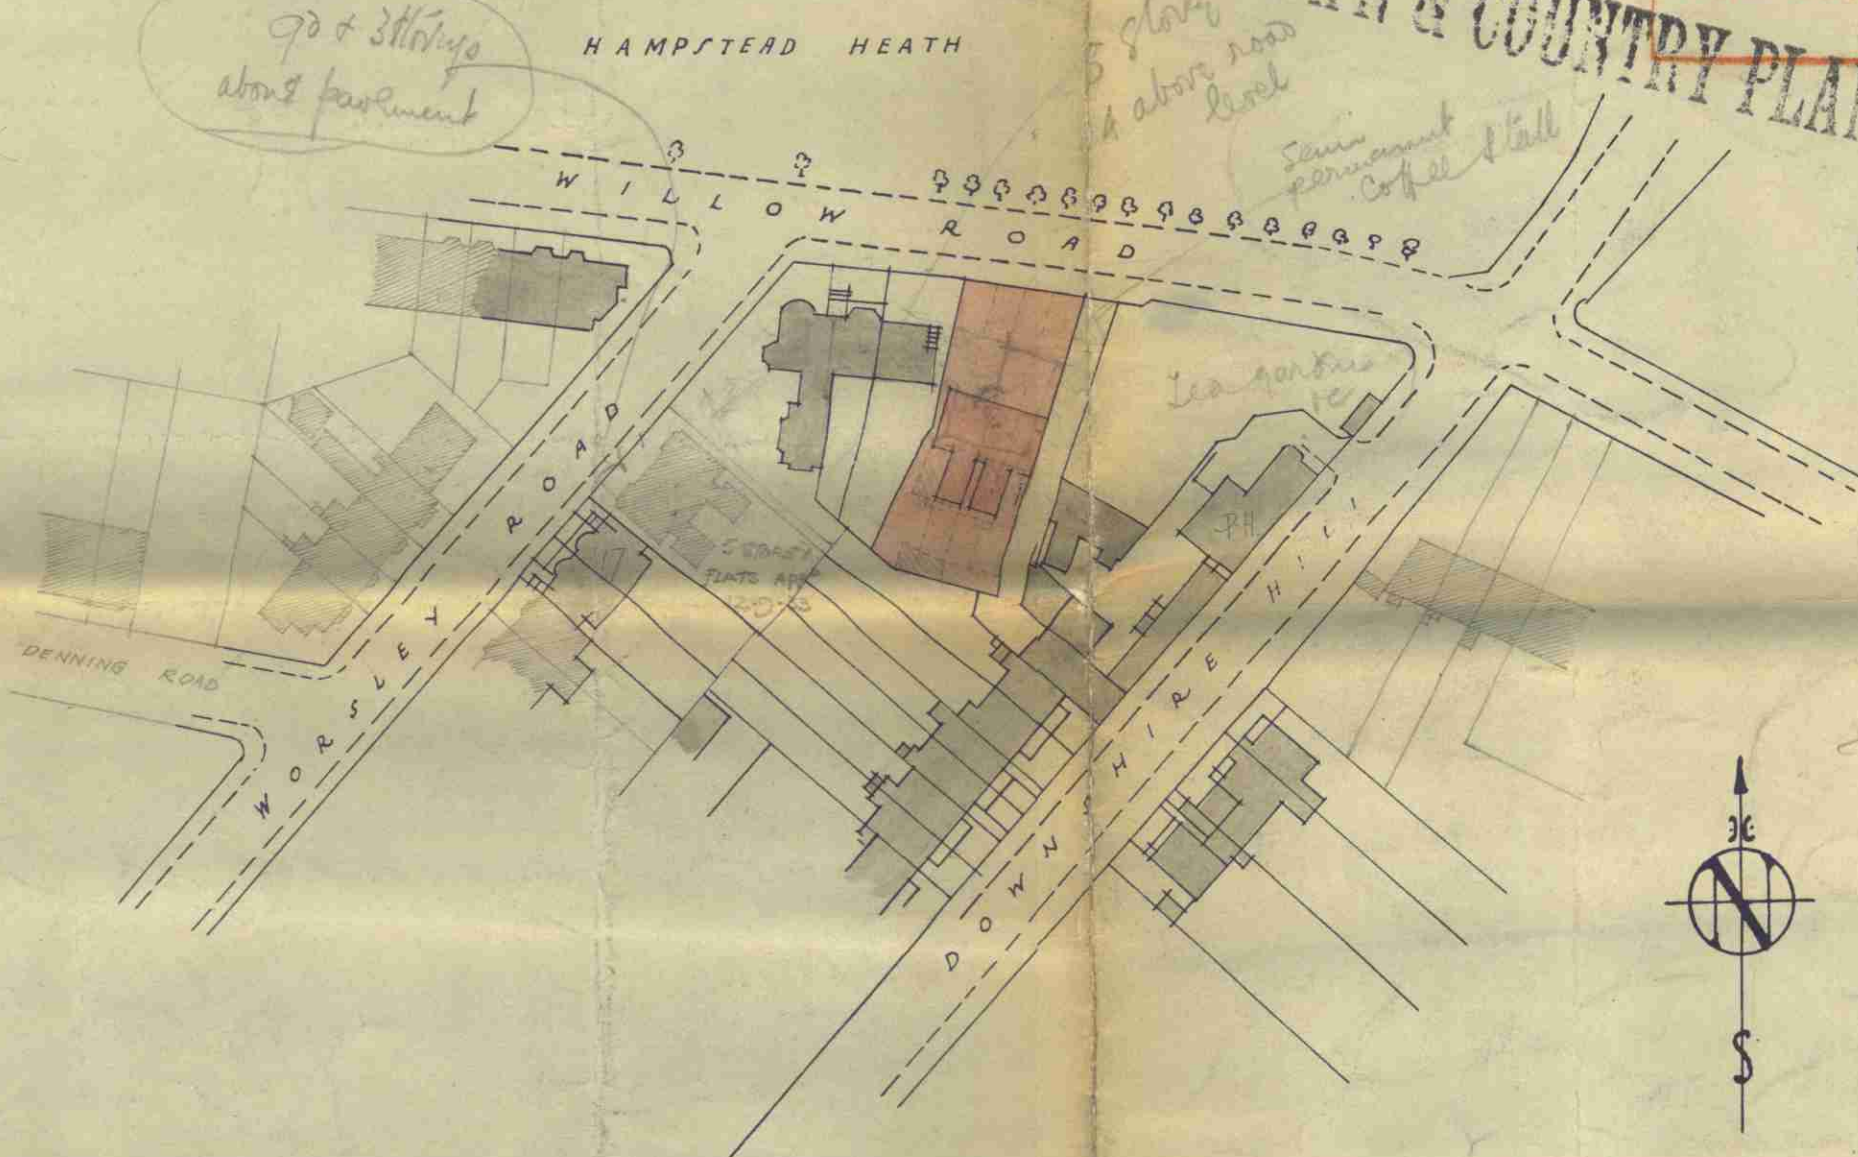

B L O C K P L A N
100 0 100 200 300 400 Feet.
Scale 88 Feet to One Inch

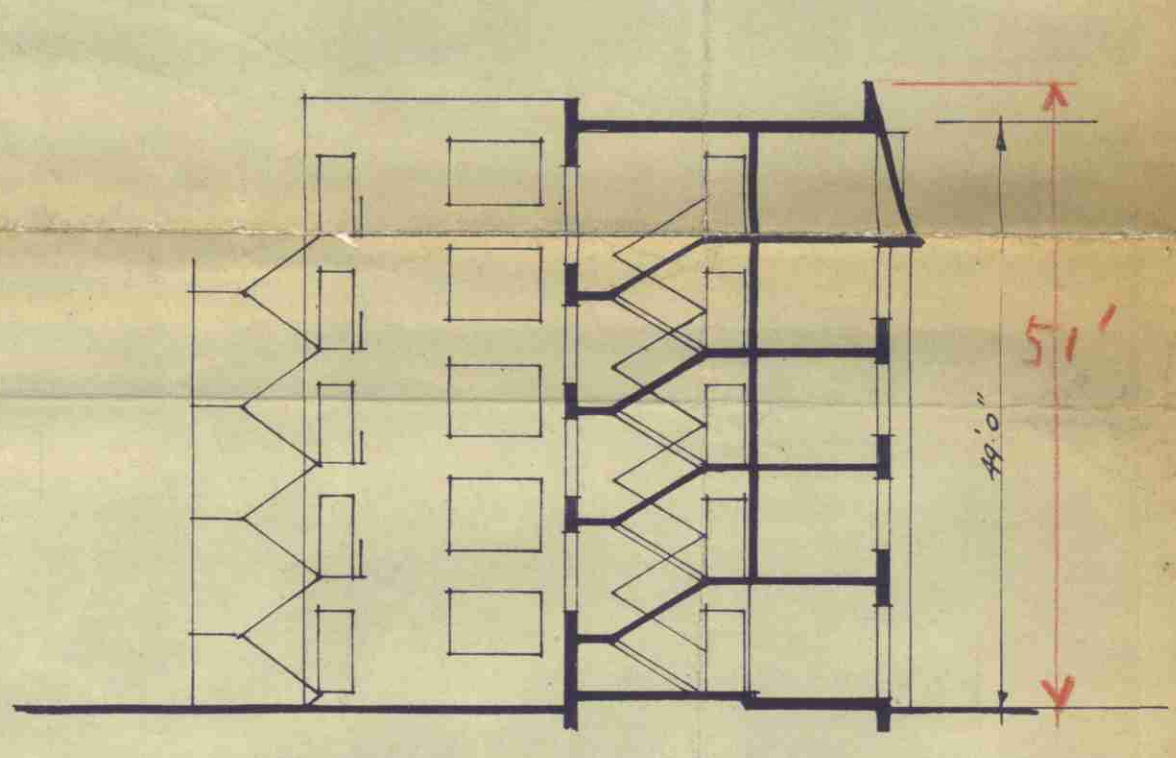


S E C T I O N

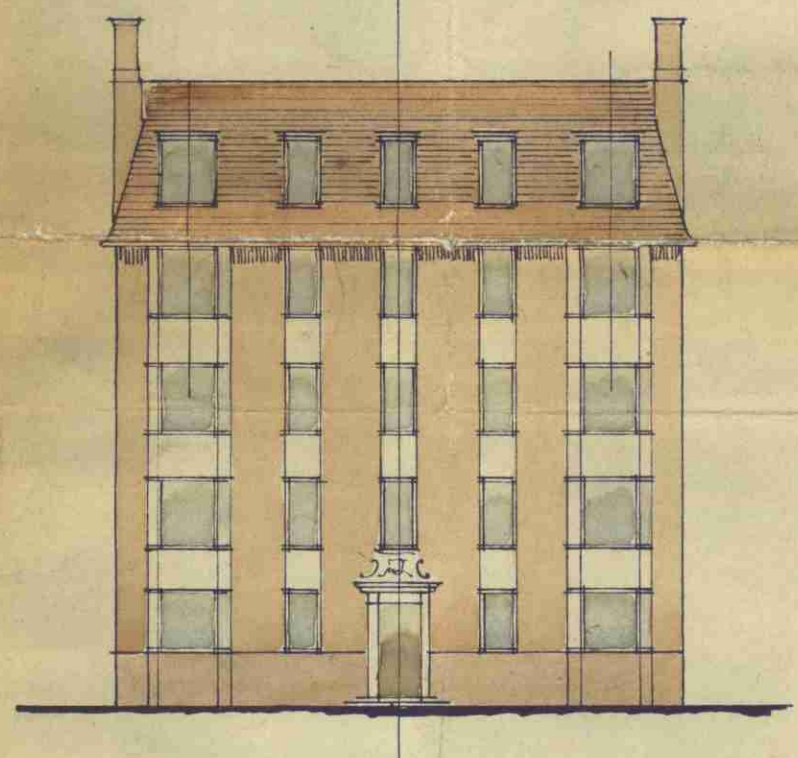

E L E V A T I O N

*Quarto
27-3/8 cover.*

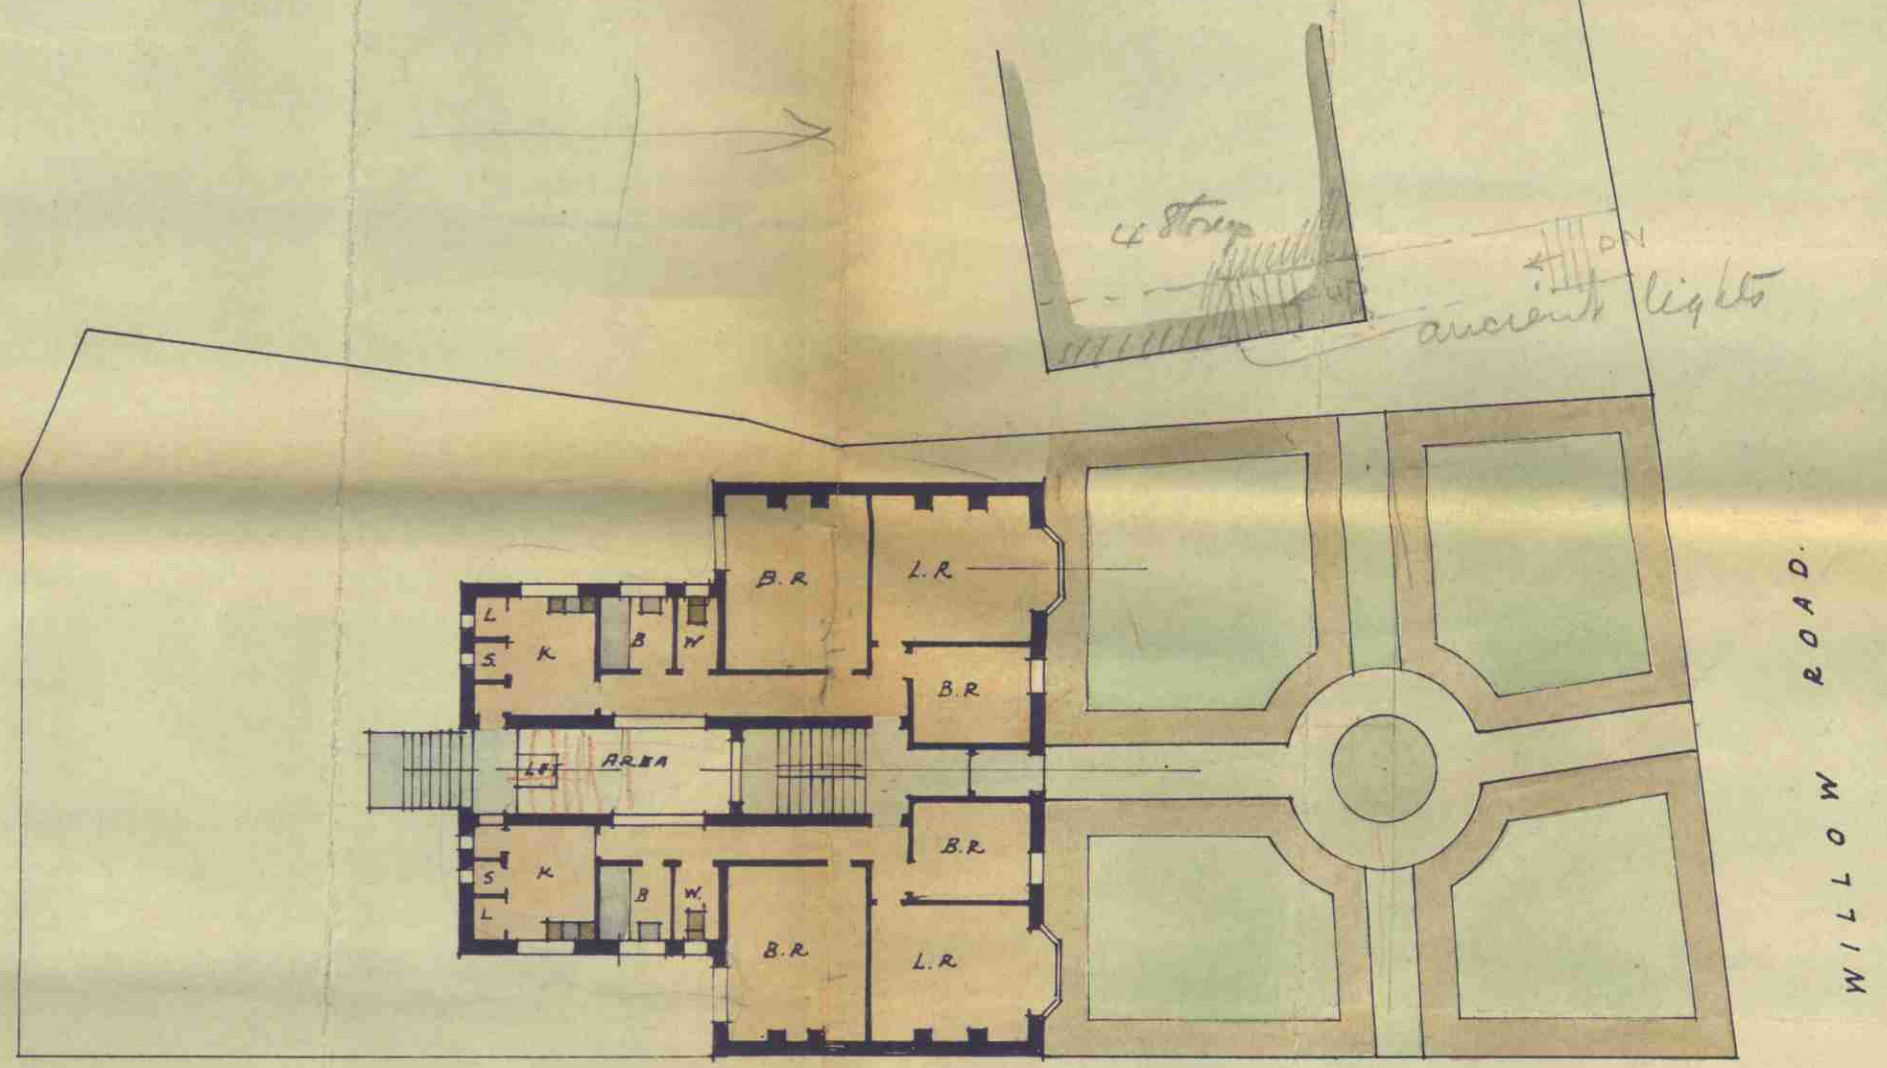

R I G H T O F W A Y
P L A N

0 10 20 30 40 50 60 70 80 90 100 FT
Scale 16 Feet to One Inch

SKETCH PLANS - L.G.M. 16-1-35

PROPOSED BLOCK OF TEN FLATS
SITE OF NOS 1 TO 4 WILLOW ROAD HAMPSTEAD N.W

HOBDEN & PORRI
ARCHITECTS
137, JAMES ST. W.C.1.