




LONG SECTION A-A

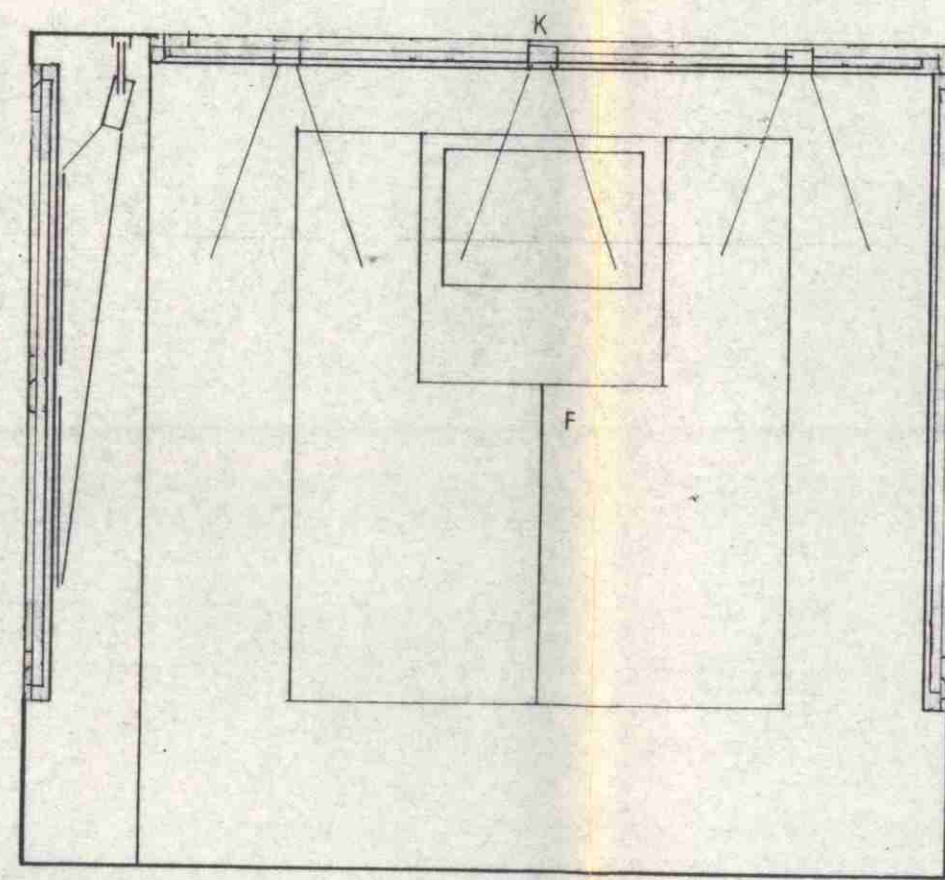


CROSS SECTION E-E

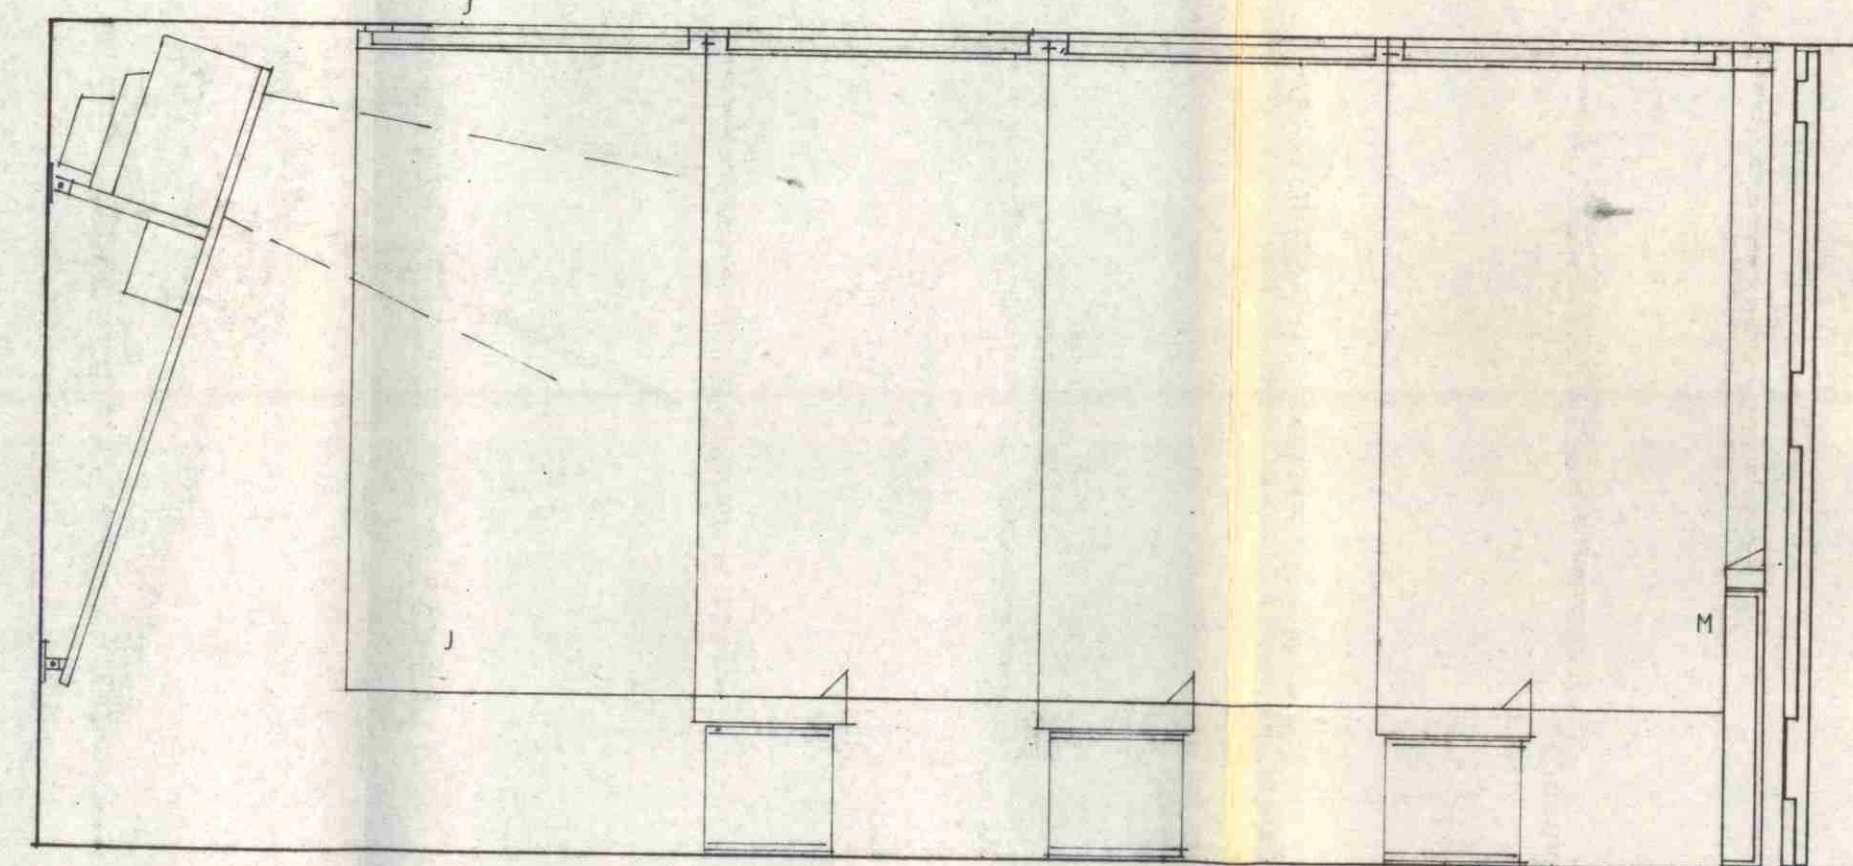


LONG SECTION B-B

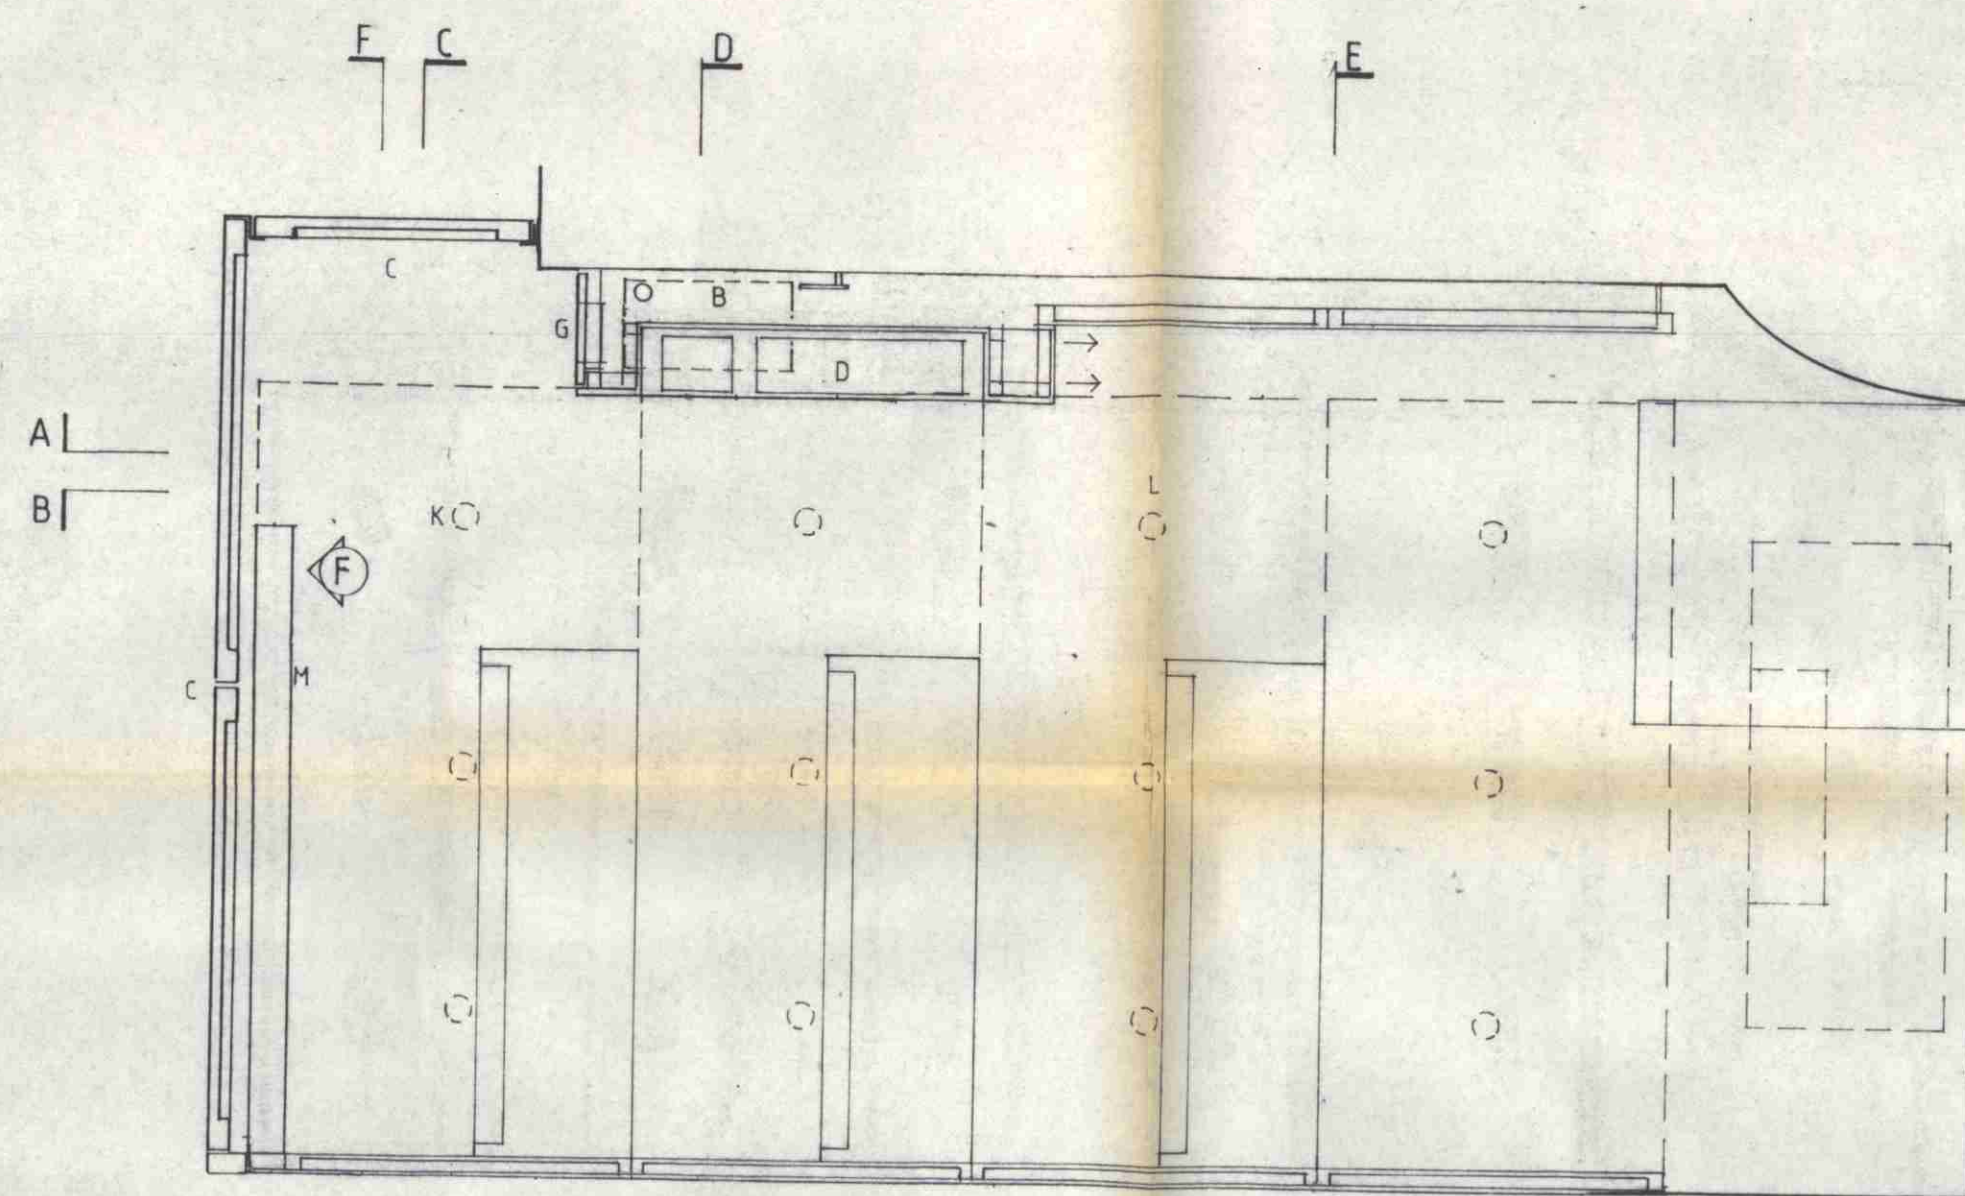

PLAN

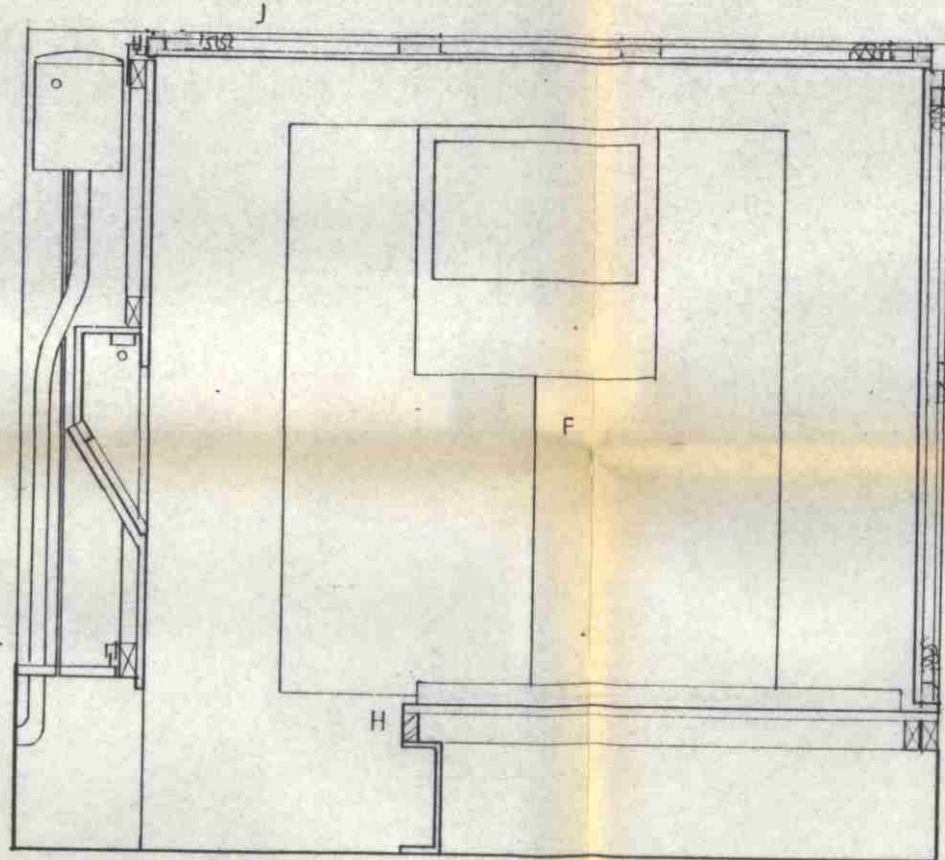

CROSS SECTION D-D

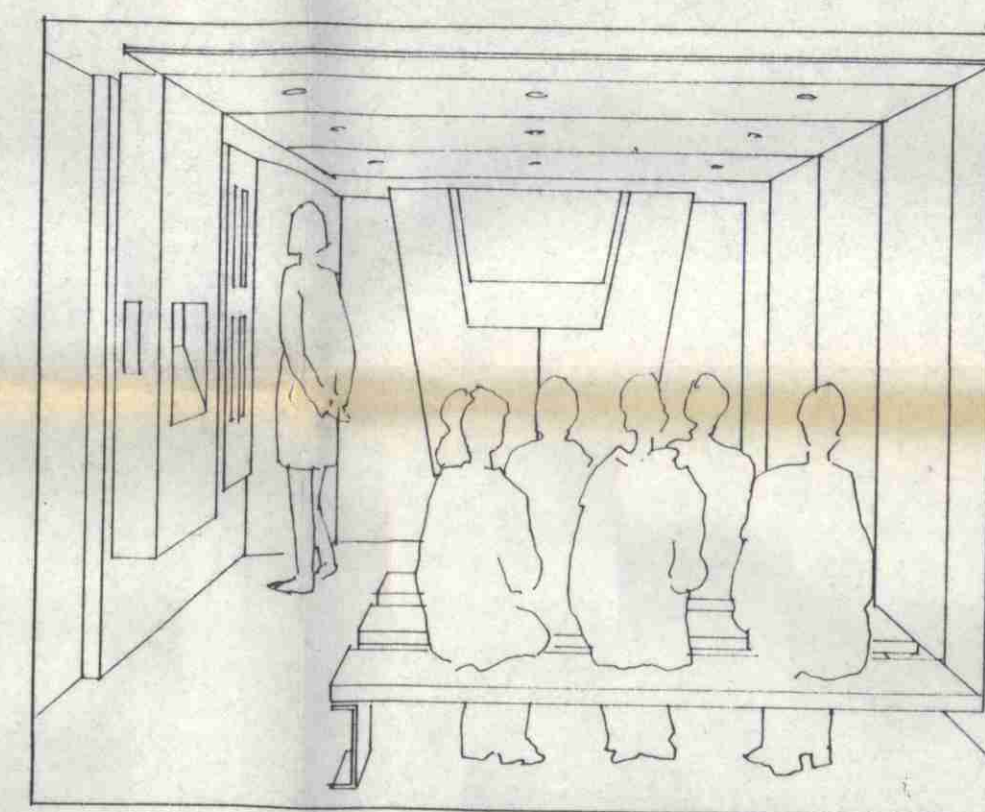

PERSPECTIVE

NOTES:

- A Obsolete services, ie WC cistern and extract duct to rear bathroom, to be stripped out and surfaces made good to match adjoining.
- B WC cistern and mechanism retained for display.
- C Existing timber doors retained and draught sealed.
- D Leaflet and caption panel recess with concealed top lighting. Integrated unit slides on track to reveal WC cistern mechanism behind.
- E Exhibition wall - hardwood faced ply panels with track-mounted low voltage spotlights.
- F 28" TV monitor with speaker panel set into powder coated steel electric radiant panel.
- G Automatic lighting dimmer and AV programme control panel.
- H Bench seats - hardwood faced ply, hardwood nosings, powder-coated mild steel channel end support. All demountable.
- J Acoustic panels - special hardwood faced ply with acoustic quilt backing. Fair-faced brick-concrete walls/ceiling to be made good but not otherwise decorated.
- K Recessed low voltage downlighters
- L Studded rubber sheet flooring
- M Standing rail powder coated steel electric radiant panel with hardwood capping rail and powder coated mild steel angle end support.
- N Natural ventilation via powder-coated hit and miss grille fitted into existing duct opening in garage door.

NOTE: Full access to space and survey not possible due to material stored on site.

9470310

9401960

Rev A 5/29/94 Survey information added. Panel layout revised.


AVANTI ARCHITECTS LIMITED
 TORRIANO MEWS
 LONDON NW5 2RZ
 TELEPHONE
 071 284 1616
 FACSIMILE
 071 284 1555

job
 2 WILLOW ROAD
 LONDON NW3


LONDON BOROUGH OF CAMDEN
 TOWN AND COUNTRY PLANNING ACTS
 20 APR 1995
 PLANS APPROVED
 ON BEHALF OF THE COUNCIL

drawing
 PROPOSED CINEMA
 PLAN, SECTIONS & PERSPECTIVE
 EXISTING SECTION


drawing no.
 9121.21 A
 scale
 1:20
 date
 8.94

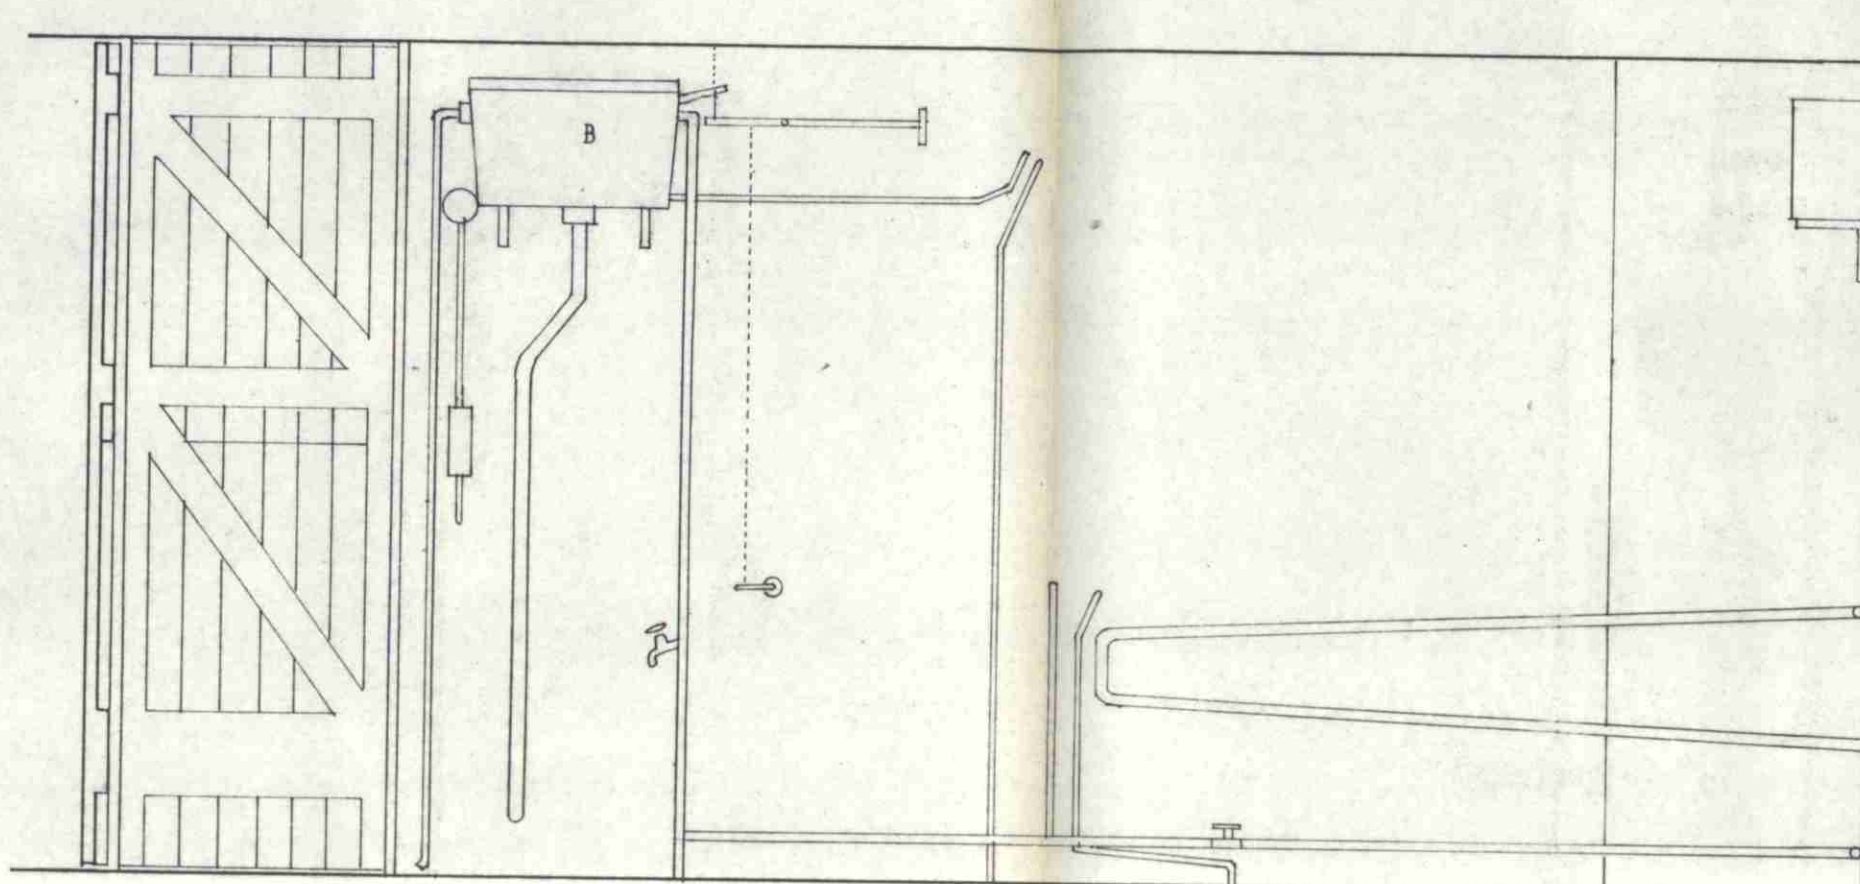

EXISTING SECTION (AA)

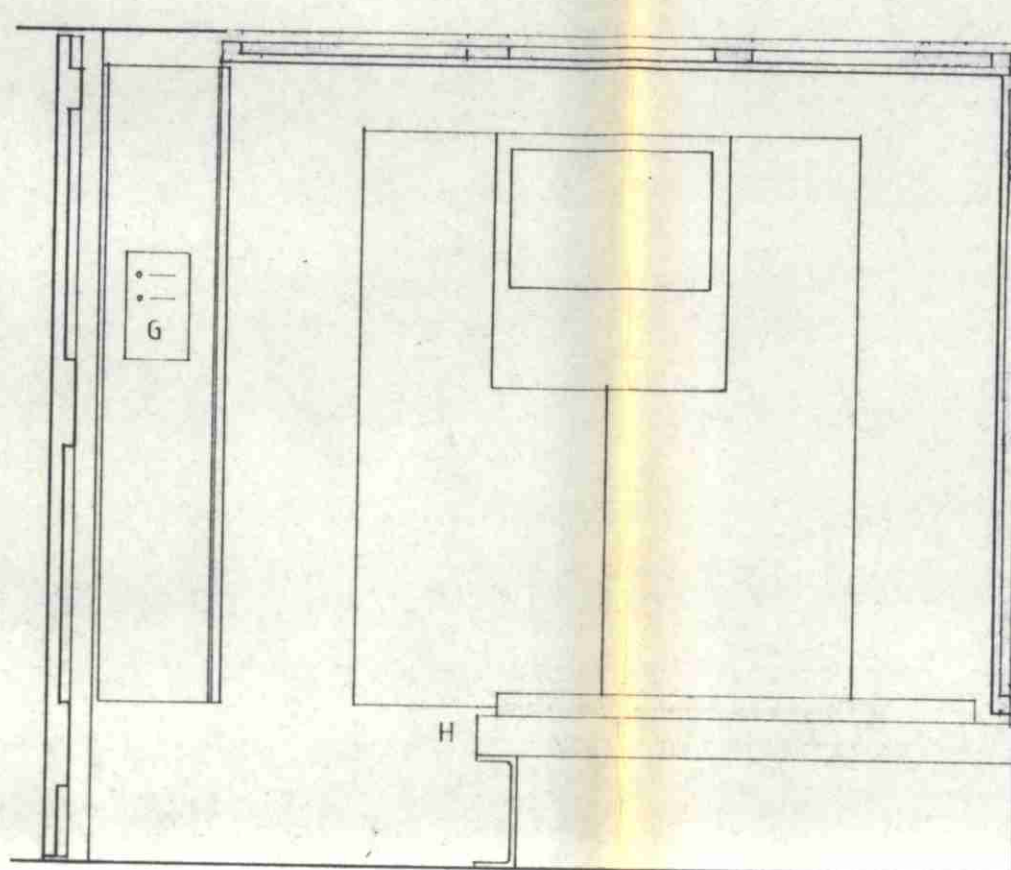

CROSS SECTION CC

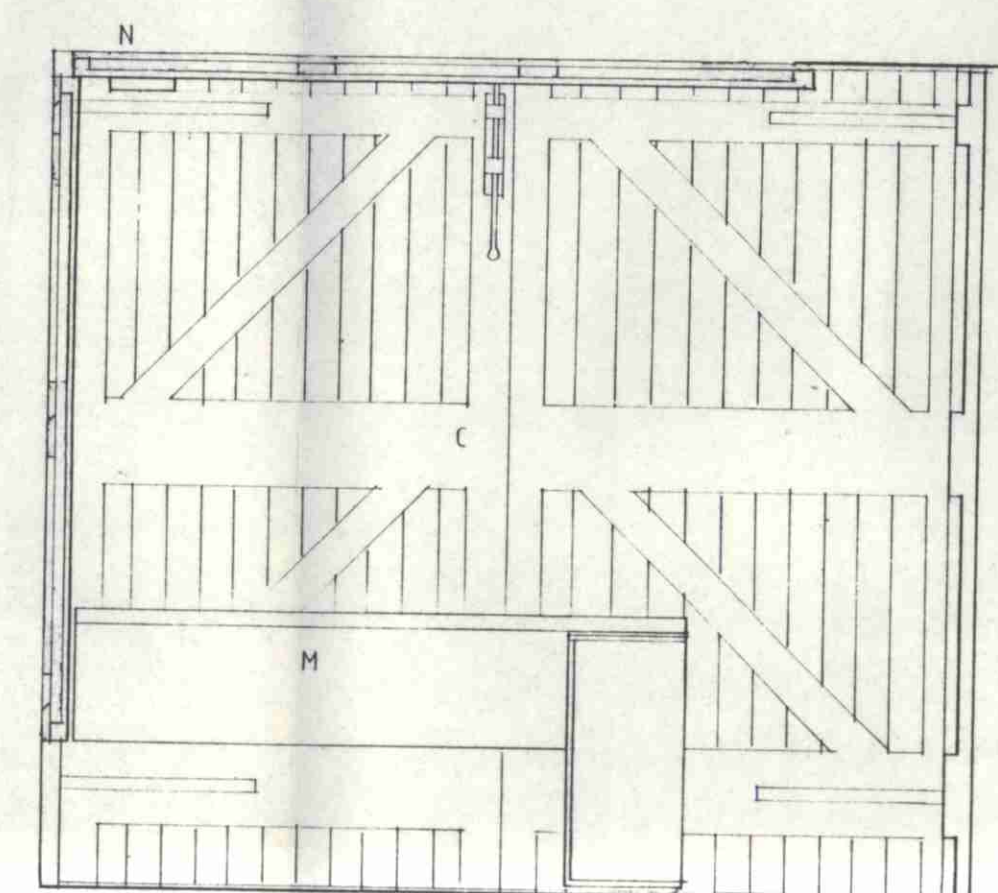

ELEVATION OF GARAGE DOORS F-F