


LIVING ROOM

TERRACE

Existing hardwood threshold. re-instated

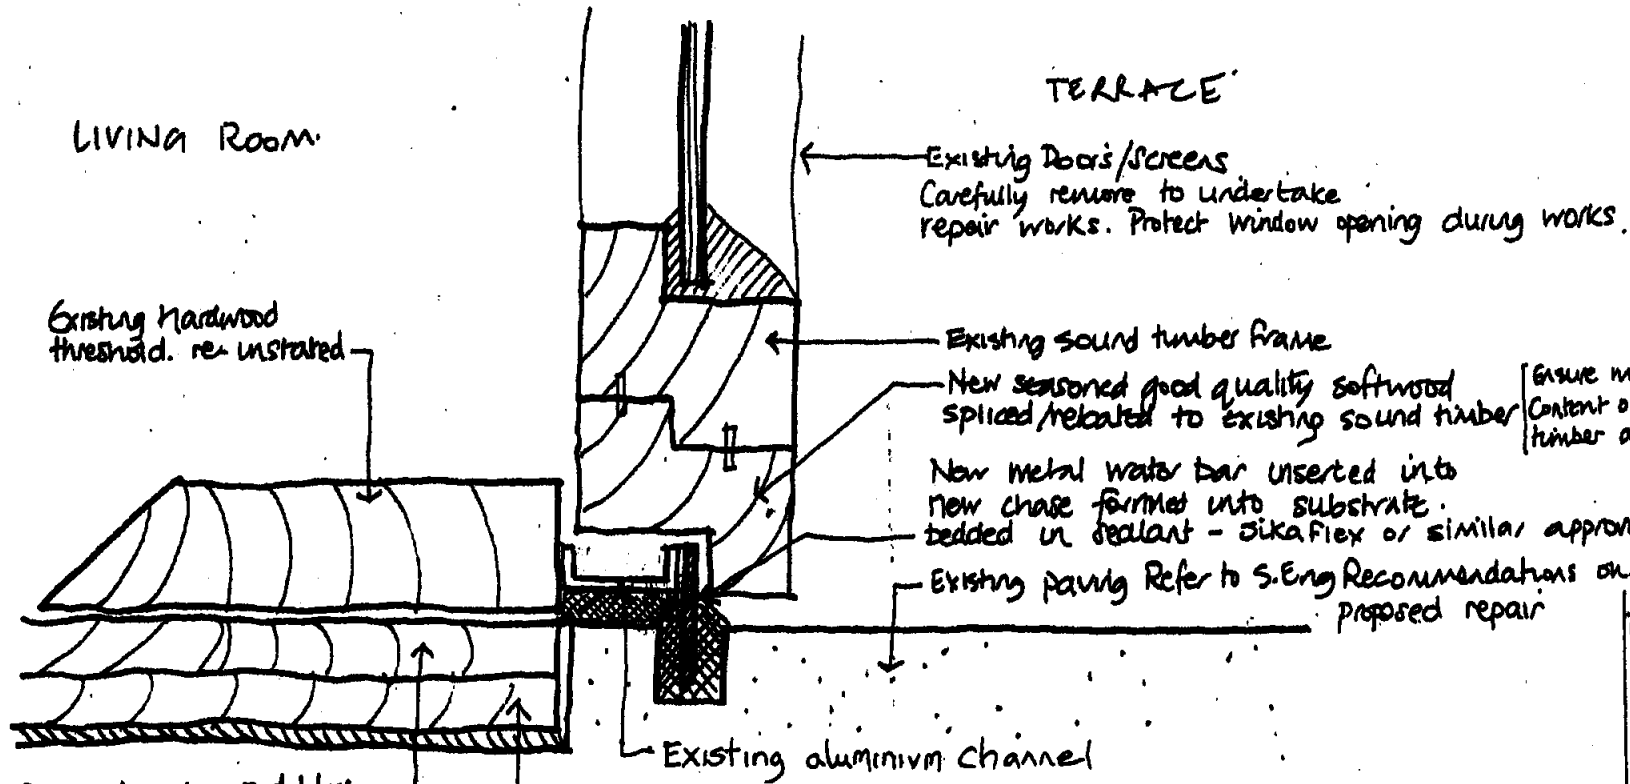

Ensure moisture content of both timber are equivalent

Original oak wood block laminated to new oak underlay

OPTION 1: COMPREHENSIVE REPAIR

date of last issue	8.7.09	issue	
scale	1:1	size	A3
drawn by	FL	checked by	JA

project
2 WILLOW RD

drawing
OPTION 1:
COMPREHENSIVE REPAIR

drawing number
07068/SK/00/A

avanti architects

© Avanti Architects
251-253 City Road
London EC1Y 1AB
t 020 7776 2000
f 020 7776 2000

This drawing and design is for one project in accordance with the project description above. The drawing must be used in the context of Avanti Architects limited, and must not be used for any other project without the written consent of Avanti Architects. The drawing is to be read in conjunction with all other information required to implement the project. 

PLANS APPROVED

06 DEC 2010