
 
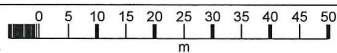


94 Agamennon Road

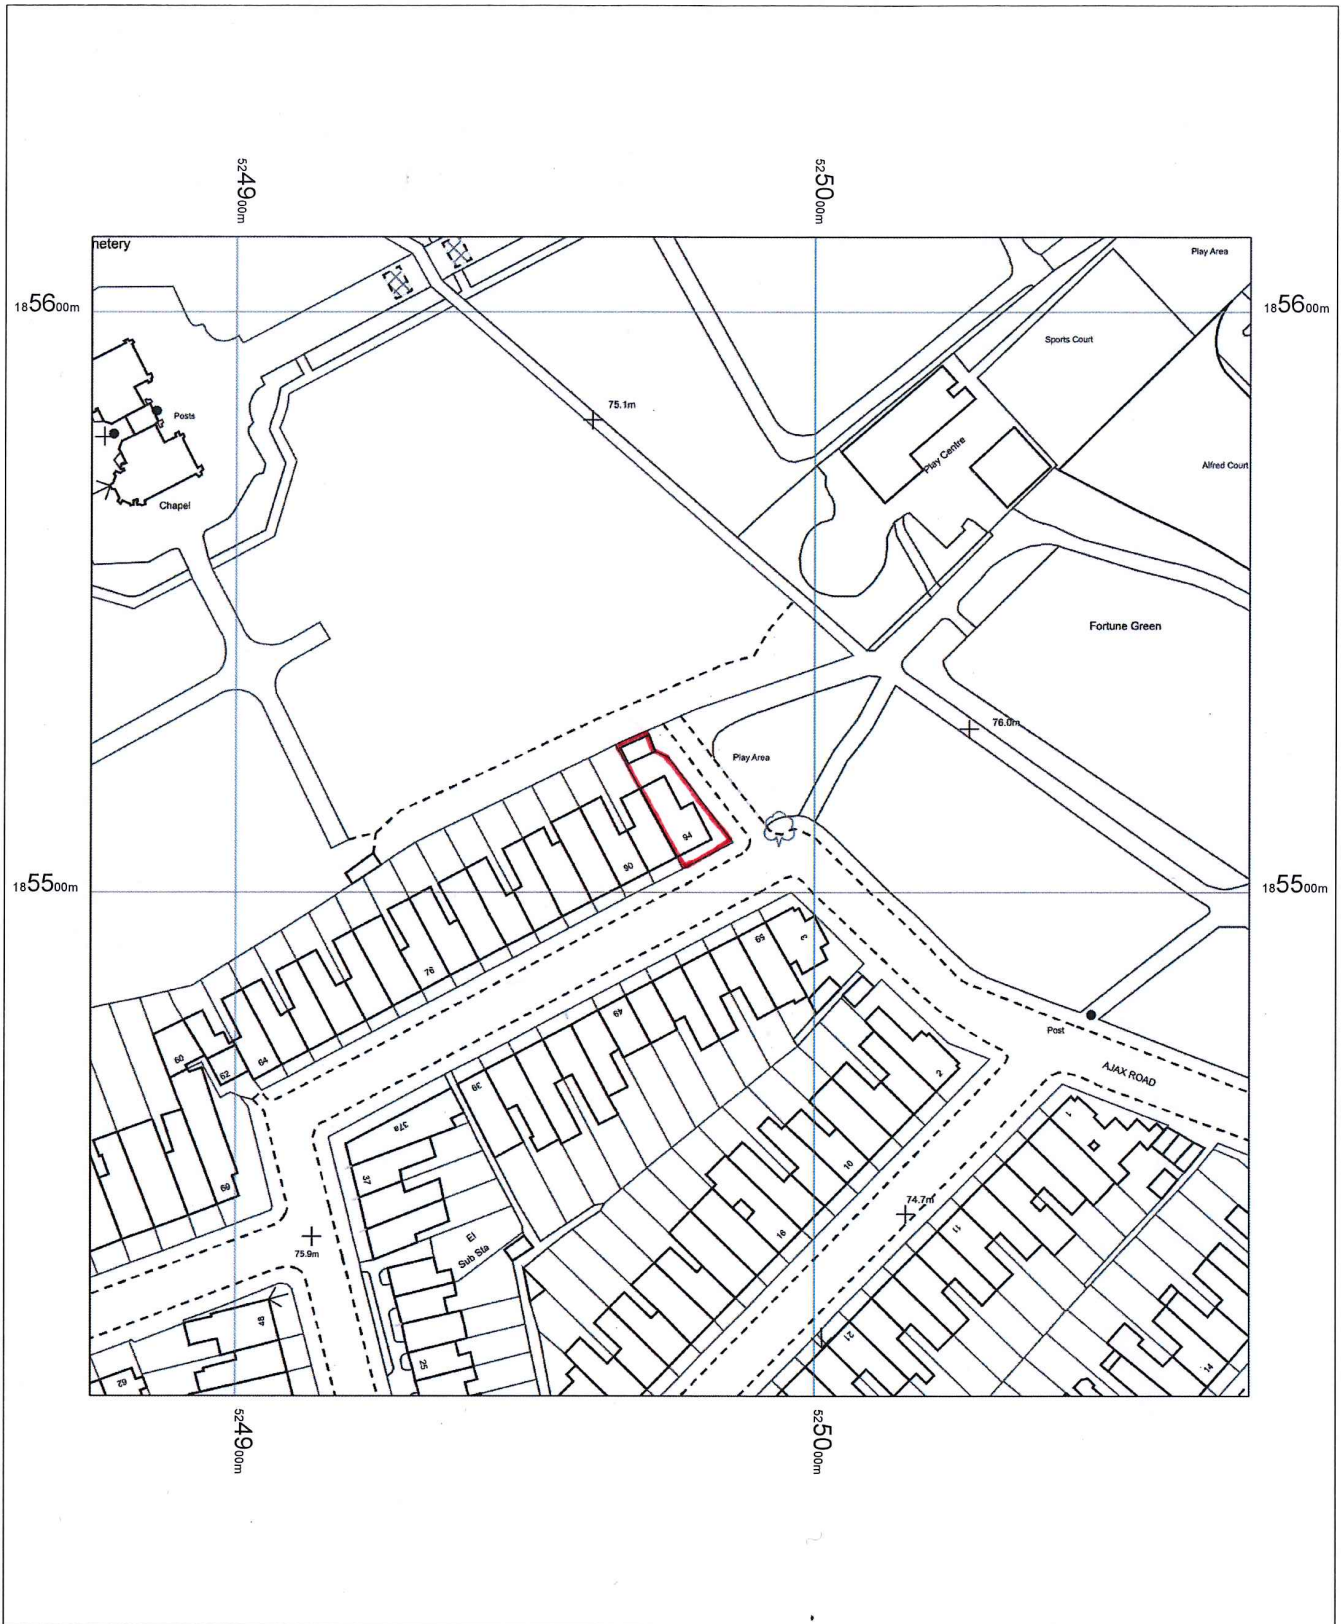

OS MasterMap 1250/2500/10000 scale
25 November 2016, ID: BLJT-00579250
www.planningapplicationmaps.co.uk

1:1250 scale print at A4, Centre: 524975 E, 185513 N

©Crown Copyright and database rights 2016 OS
100019980

