
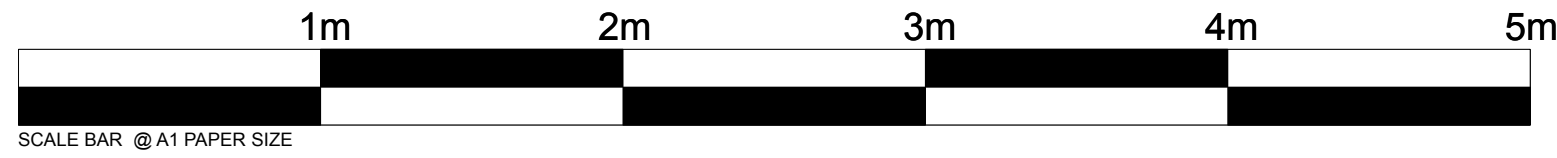


1 PROPOSED SECTION A
Scale: 1.10@A1 & 1.20@A3

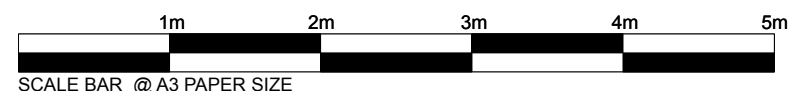

LEGEND	
	Existing Walls
	Existing Non Historic Walls (Post 1973) to be demolished
	New walls
	Existing Originals Historic Wall (c 1835) to be demolished
	Existing Non Historic Walls (Post 1973)

ISSUE: DATE: COMMENT:
- May 2019 Issue for Planning

CallenderHoworth		Morelands 5-23 Old Street London EC1V 9HL		T: 020 7336 8560 F: 020 7549 2152 W: www.callenderhoworth.com	
Job no.	Job title				
1198	4 OVAL ROAD				
Drawing no.	Drawing title				
629.01	PROPOSED FRONT LIGHTWELL STAIR ELEVATIONS				
Scale	Size	Drawn	Revision		
AS STATED	A3 or A1	ML	-		

All works to be in accordance with relevant standards, British building codes, and other relevant codes, and with manufacturers recommendations and instructions. All dimensions to be checked on site. Do not scale from this drawing.