




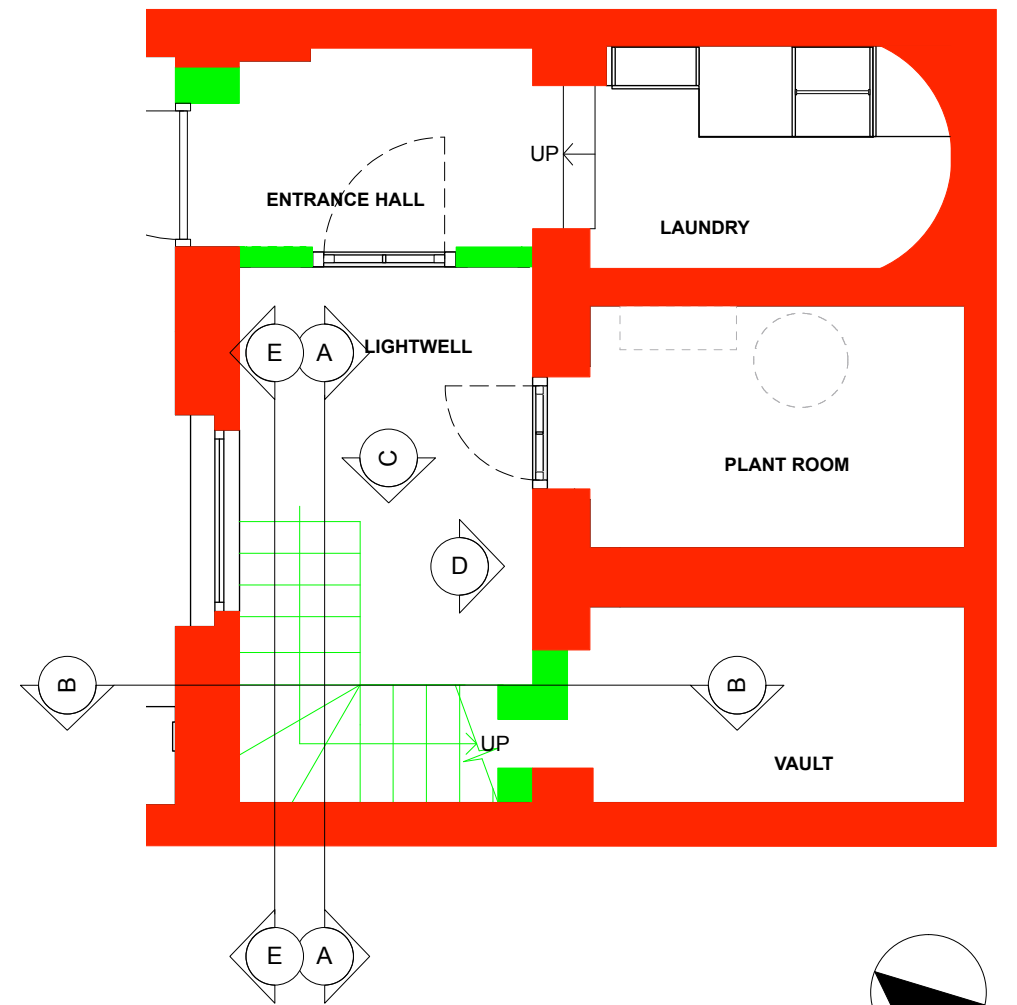

1 EXISTING SECTION A  
Scale: 1.10@A1 & 1.20@A3

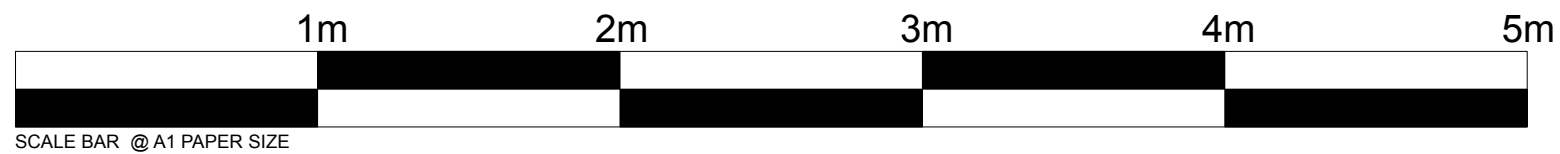

2 EXISTING STAIR PLAN  
Scale: 1.25@A1 & 1.50@A3

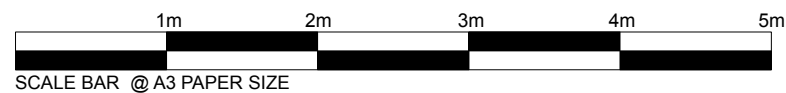

LEGEND	
<span style="color: red;">█</span>	Existing Walls
<span style="color: green;">█</span>	Existing Non Historic Walls (Post 1973)

ISSUE:      DATE:      COMMENT:  
-              May 2019      Issue for Planning

<b>CallenderHoworth</b>		Morelands 5-23 Old Street London EC1V 9HL		T: 020 7336 8560 F: 020 7549 2152 W: www.callenderhoworth.com	
Job no.	Job title				
<b>1198</b>	4 OVAL ROAD				
Drawing no.	Drawing title				
<b>630.01</b>	EXISTING FRONT LIGHTWELL STAIR ELEVATIONS				
Scale	Size	Drawn	Revision		
AS STATED	A3 or A1	ML	-		

All works to be in accordance with relevant standards, British building codes, and other relevant codes, and with manufacturers recommendations and instructions. All dimensions to be checked on site. Do not scale from this drawing.